




Site Location Plan 1/500


All drawings are for the purpose of gaining Planning Permission approval only.
 We are not responsible for any building work that is carried out on site.
 All dimensions are to be checked on site by the contractor prior to any work being carried out. Client has provided all survey information.




note

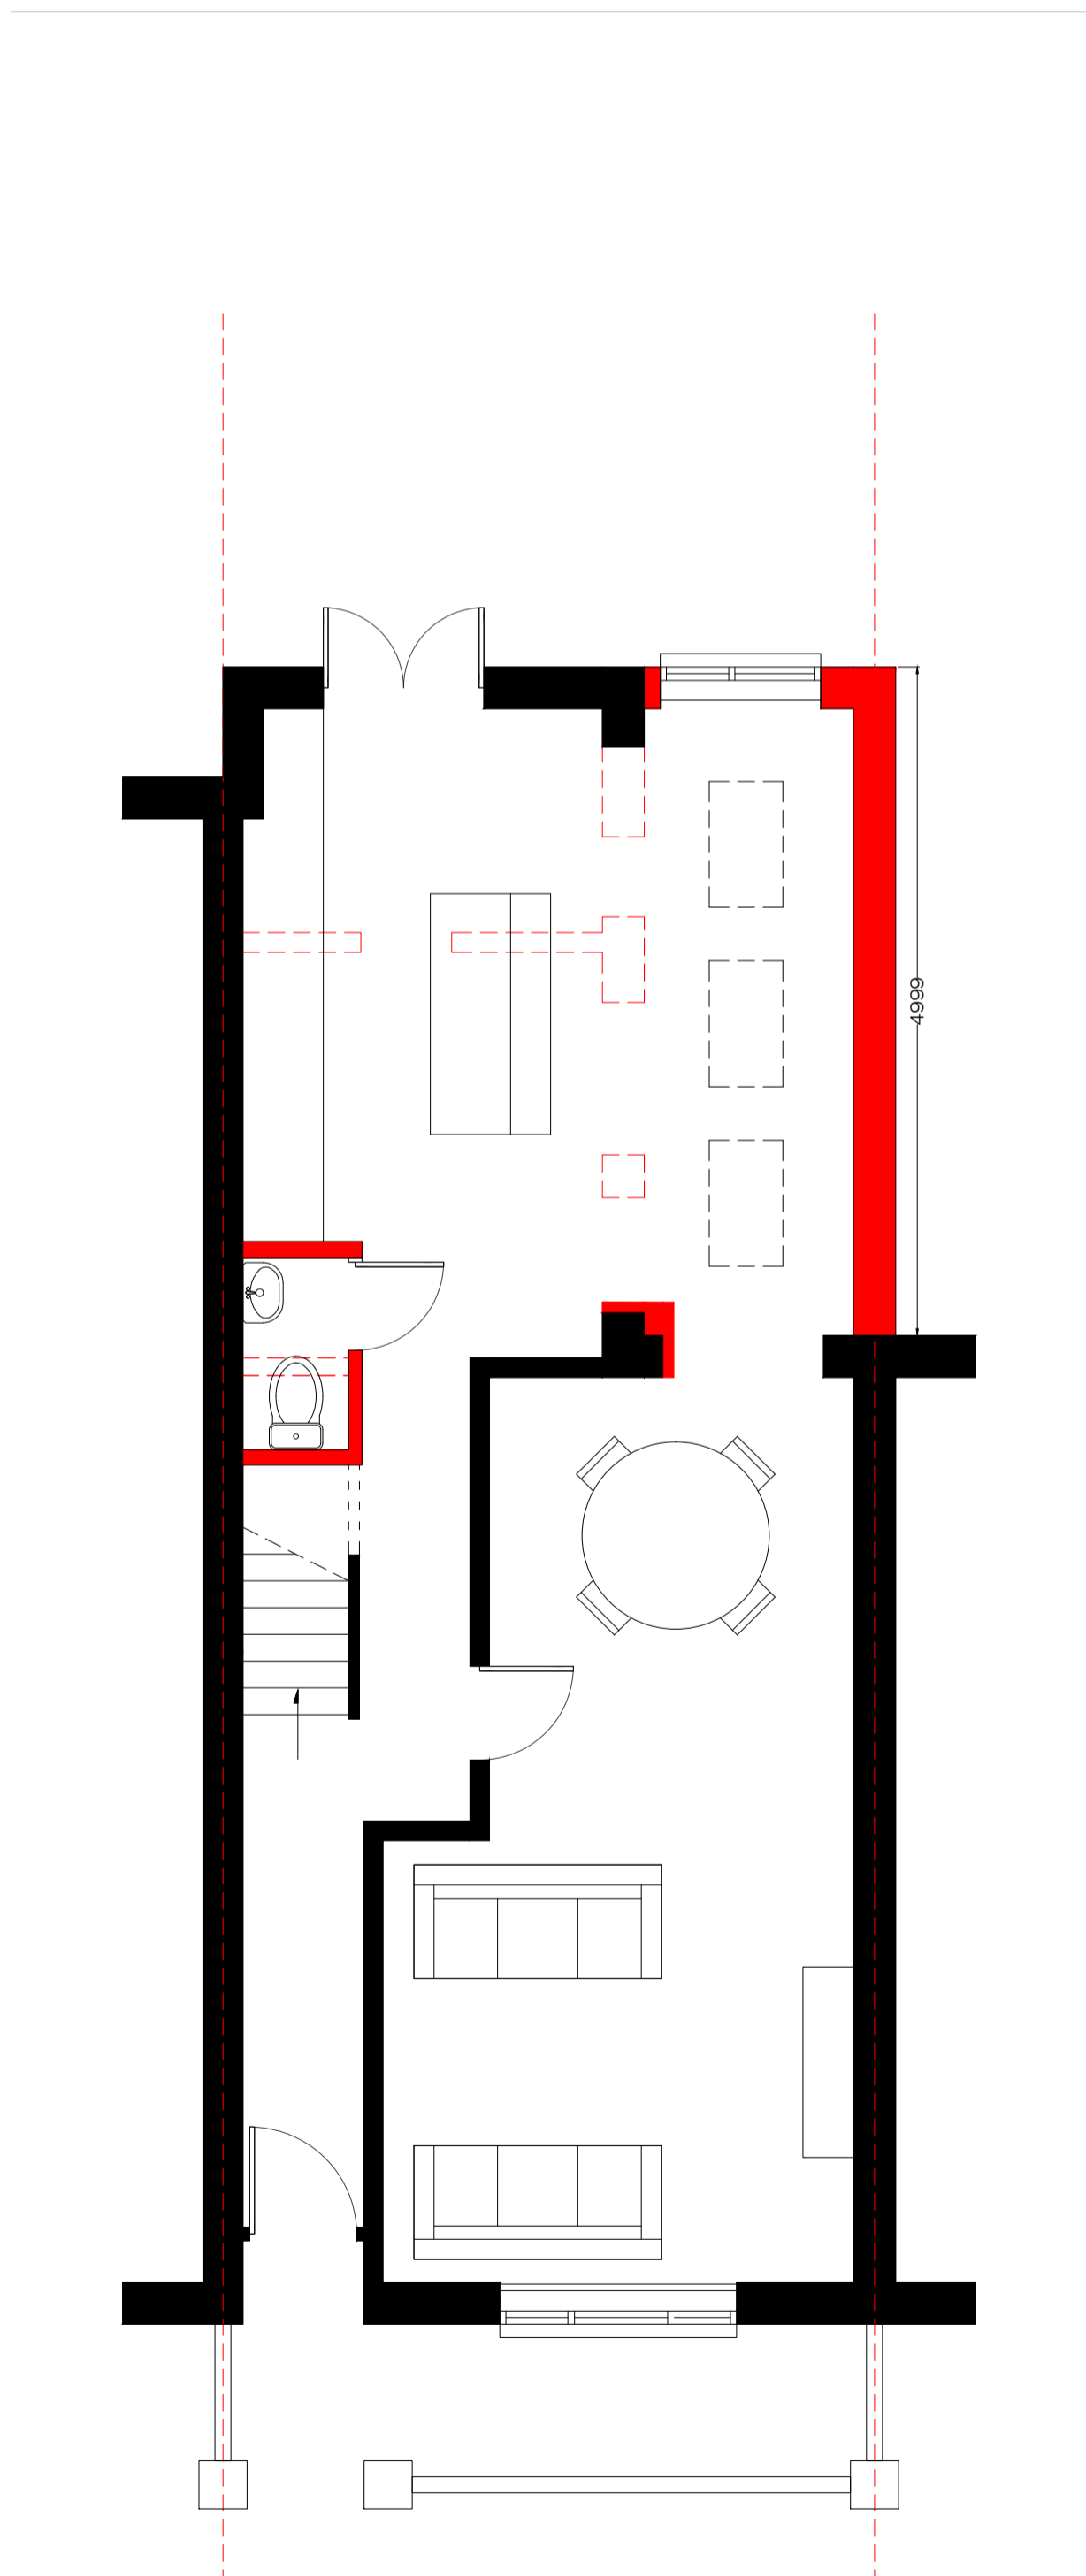

Ground Floor Plan

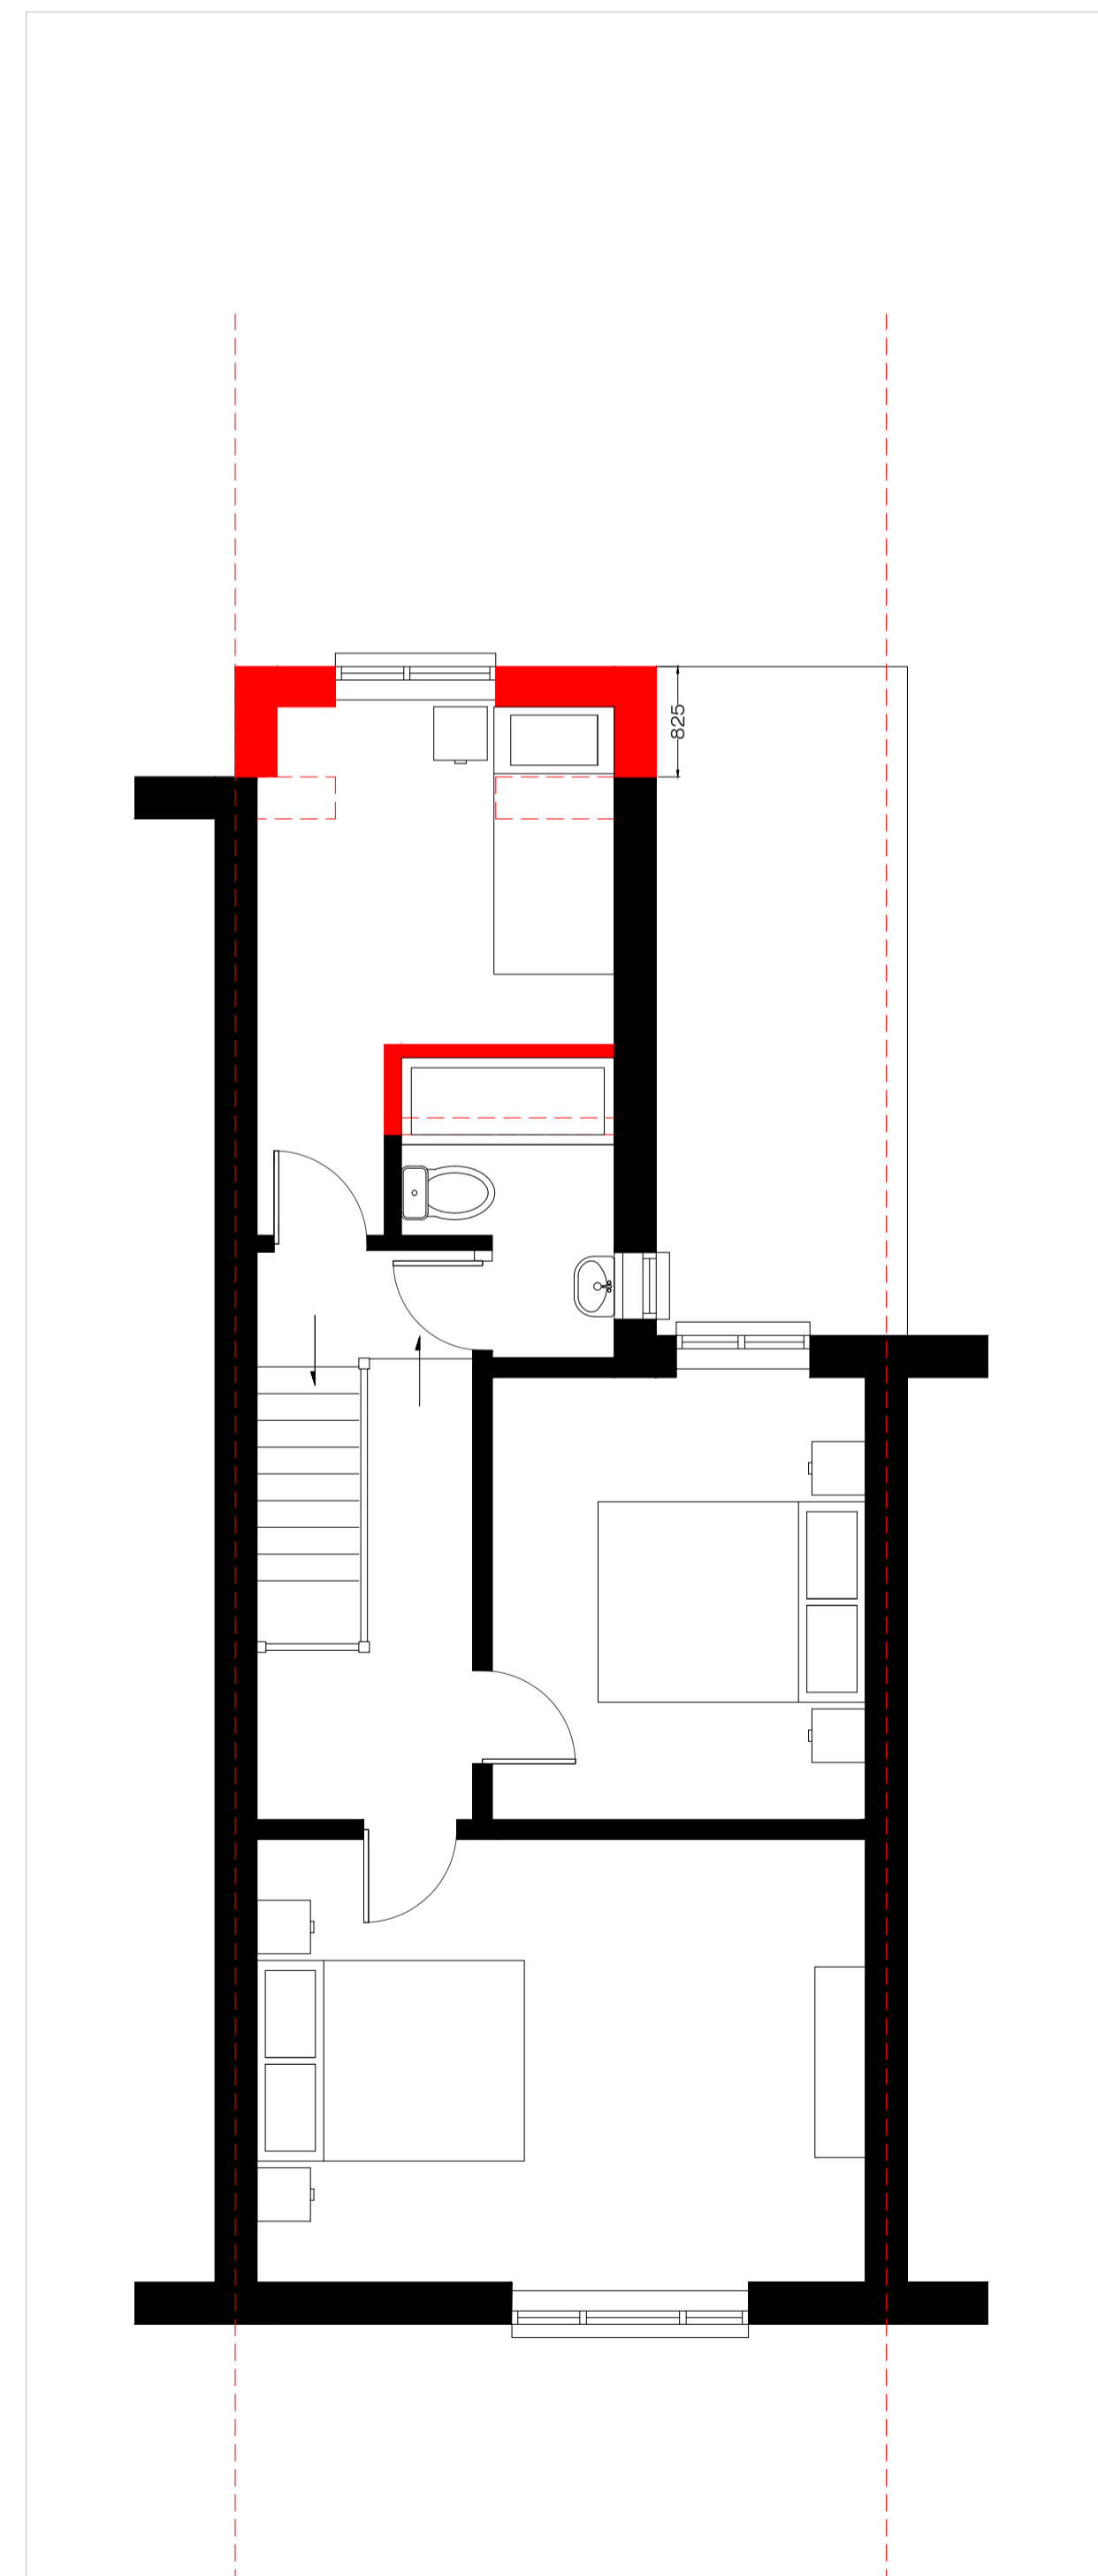

First Floor Plan

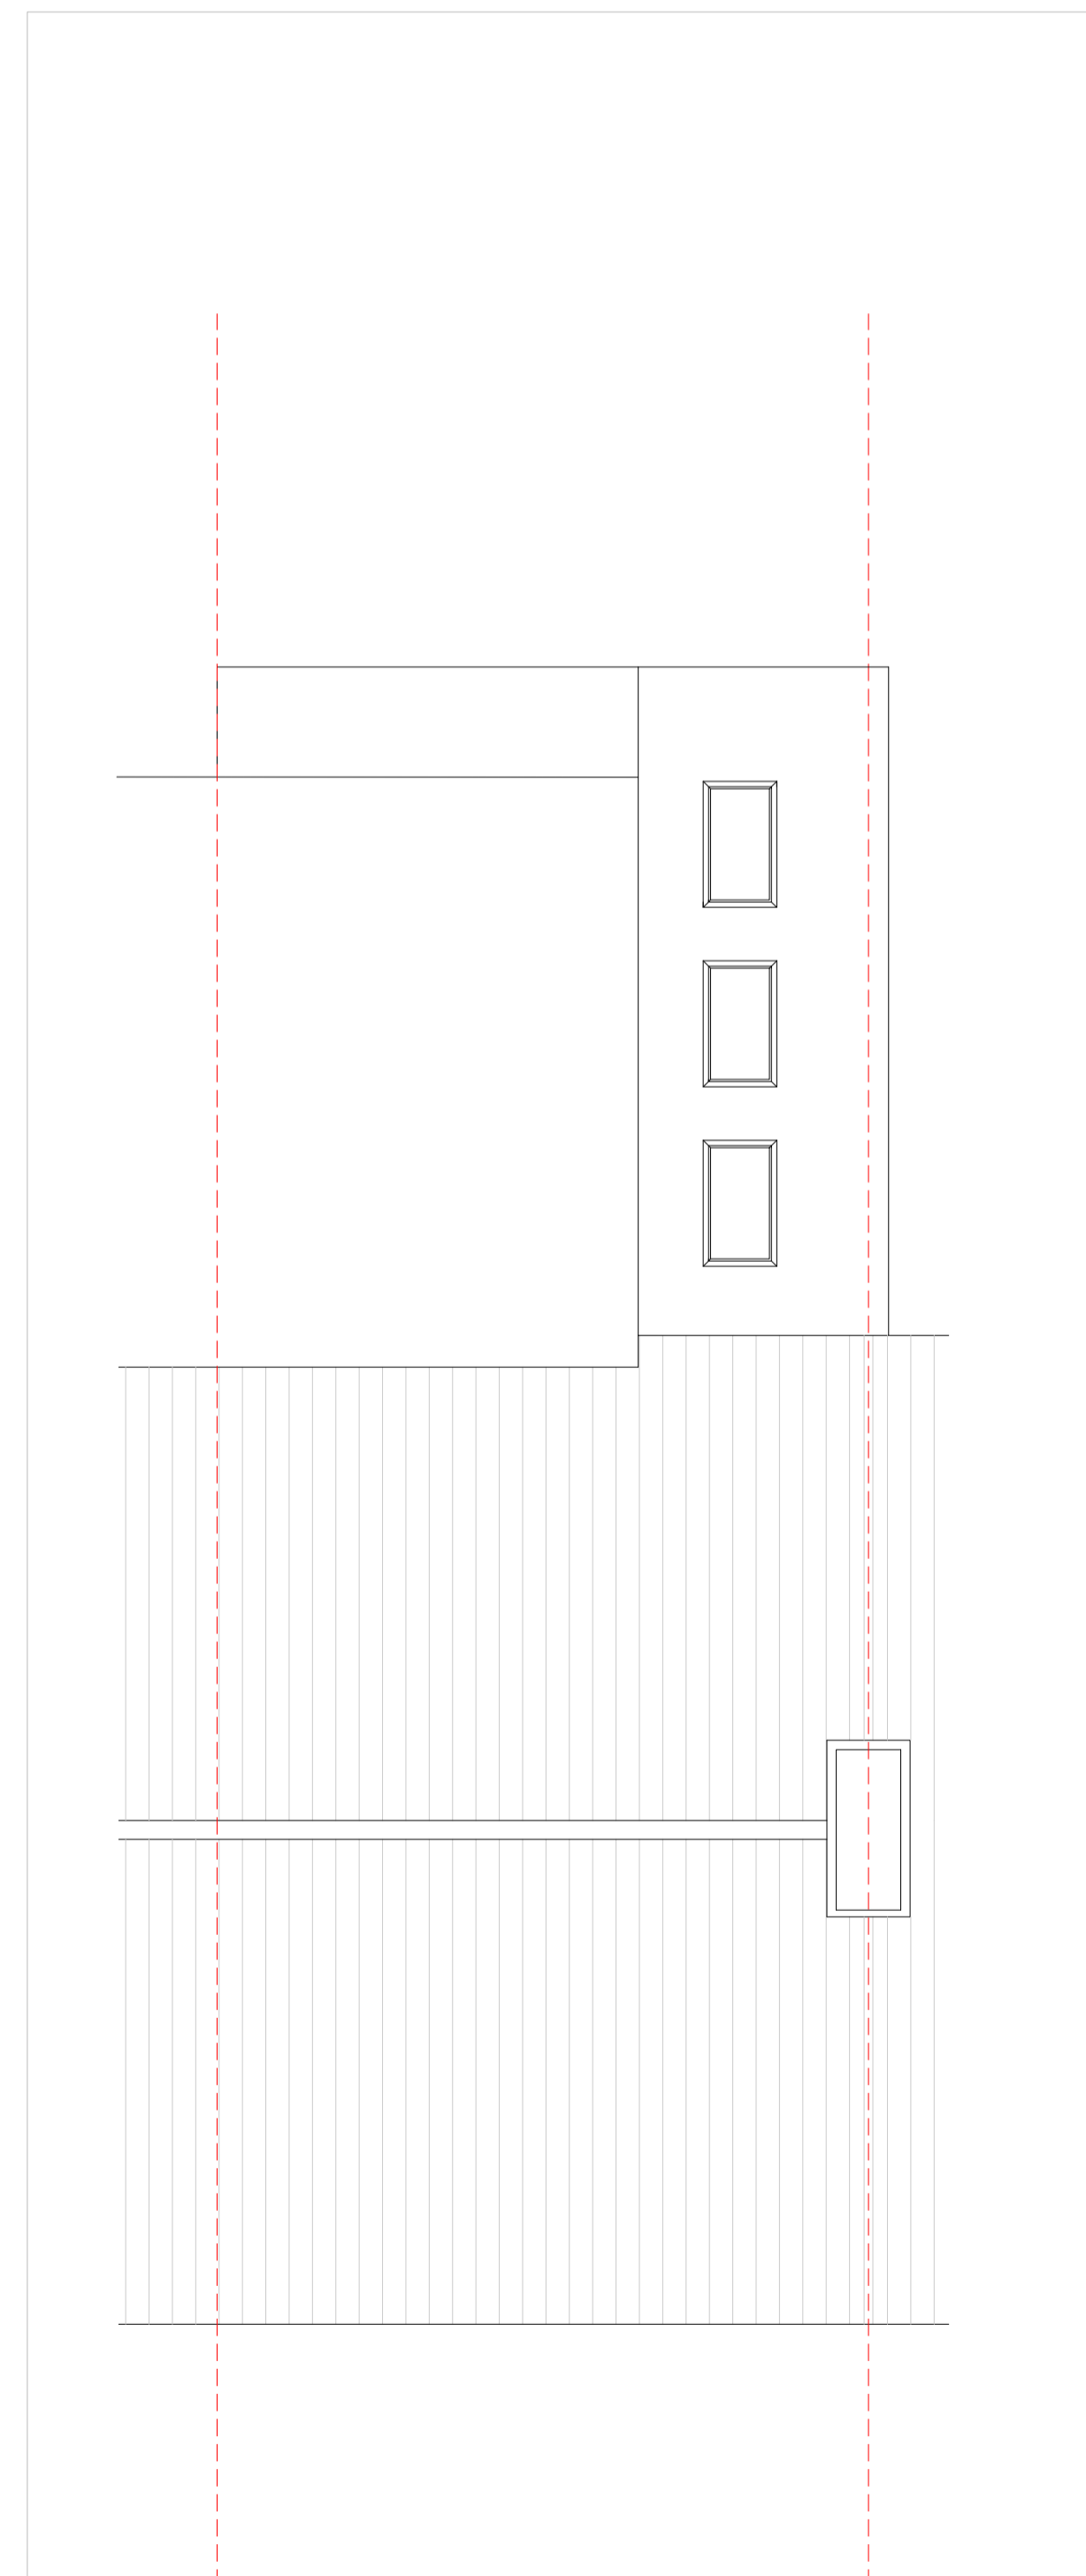

Roof Plan

P01
 FOR PLANNING

04/03/2024

Client
Sam Fitzgerald
 49 Windmill Street Brighton
 BN2 0GN

DRAWING
Proposed Floor Plan

Date	10/02/2024
Scale	1/50
Sheet	A1
Project number	2411
Status	S2
Revision	P01

2411-SE-ZZ-DR-1-A-0004-S2-P01

0004

STUDIO
 EDITION