


All drawings are for the purpose of gaining Planning Permission approval only.
 We are not responsible for any building work that is carried out on site.
 All dimensions are to be checked on site by the contractor prior to any work being carried out. Client has provided all survey information.




note




Rear Elevation

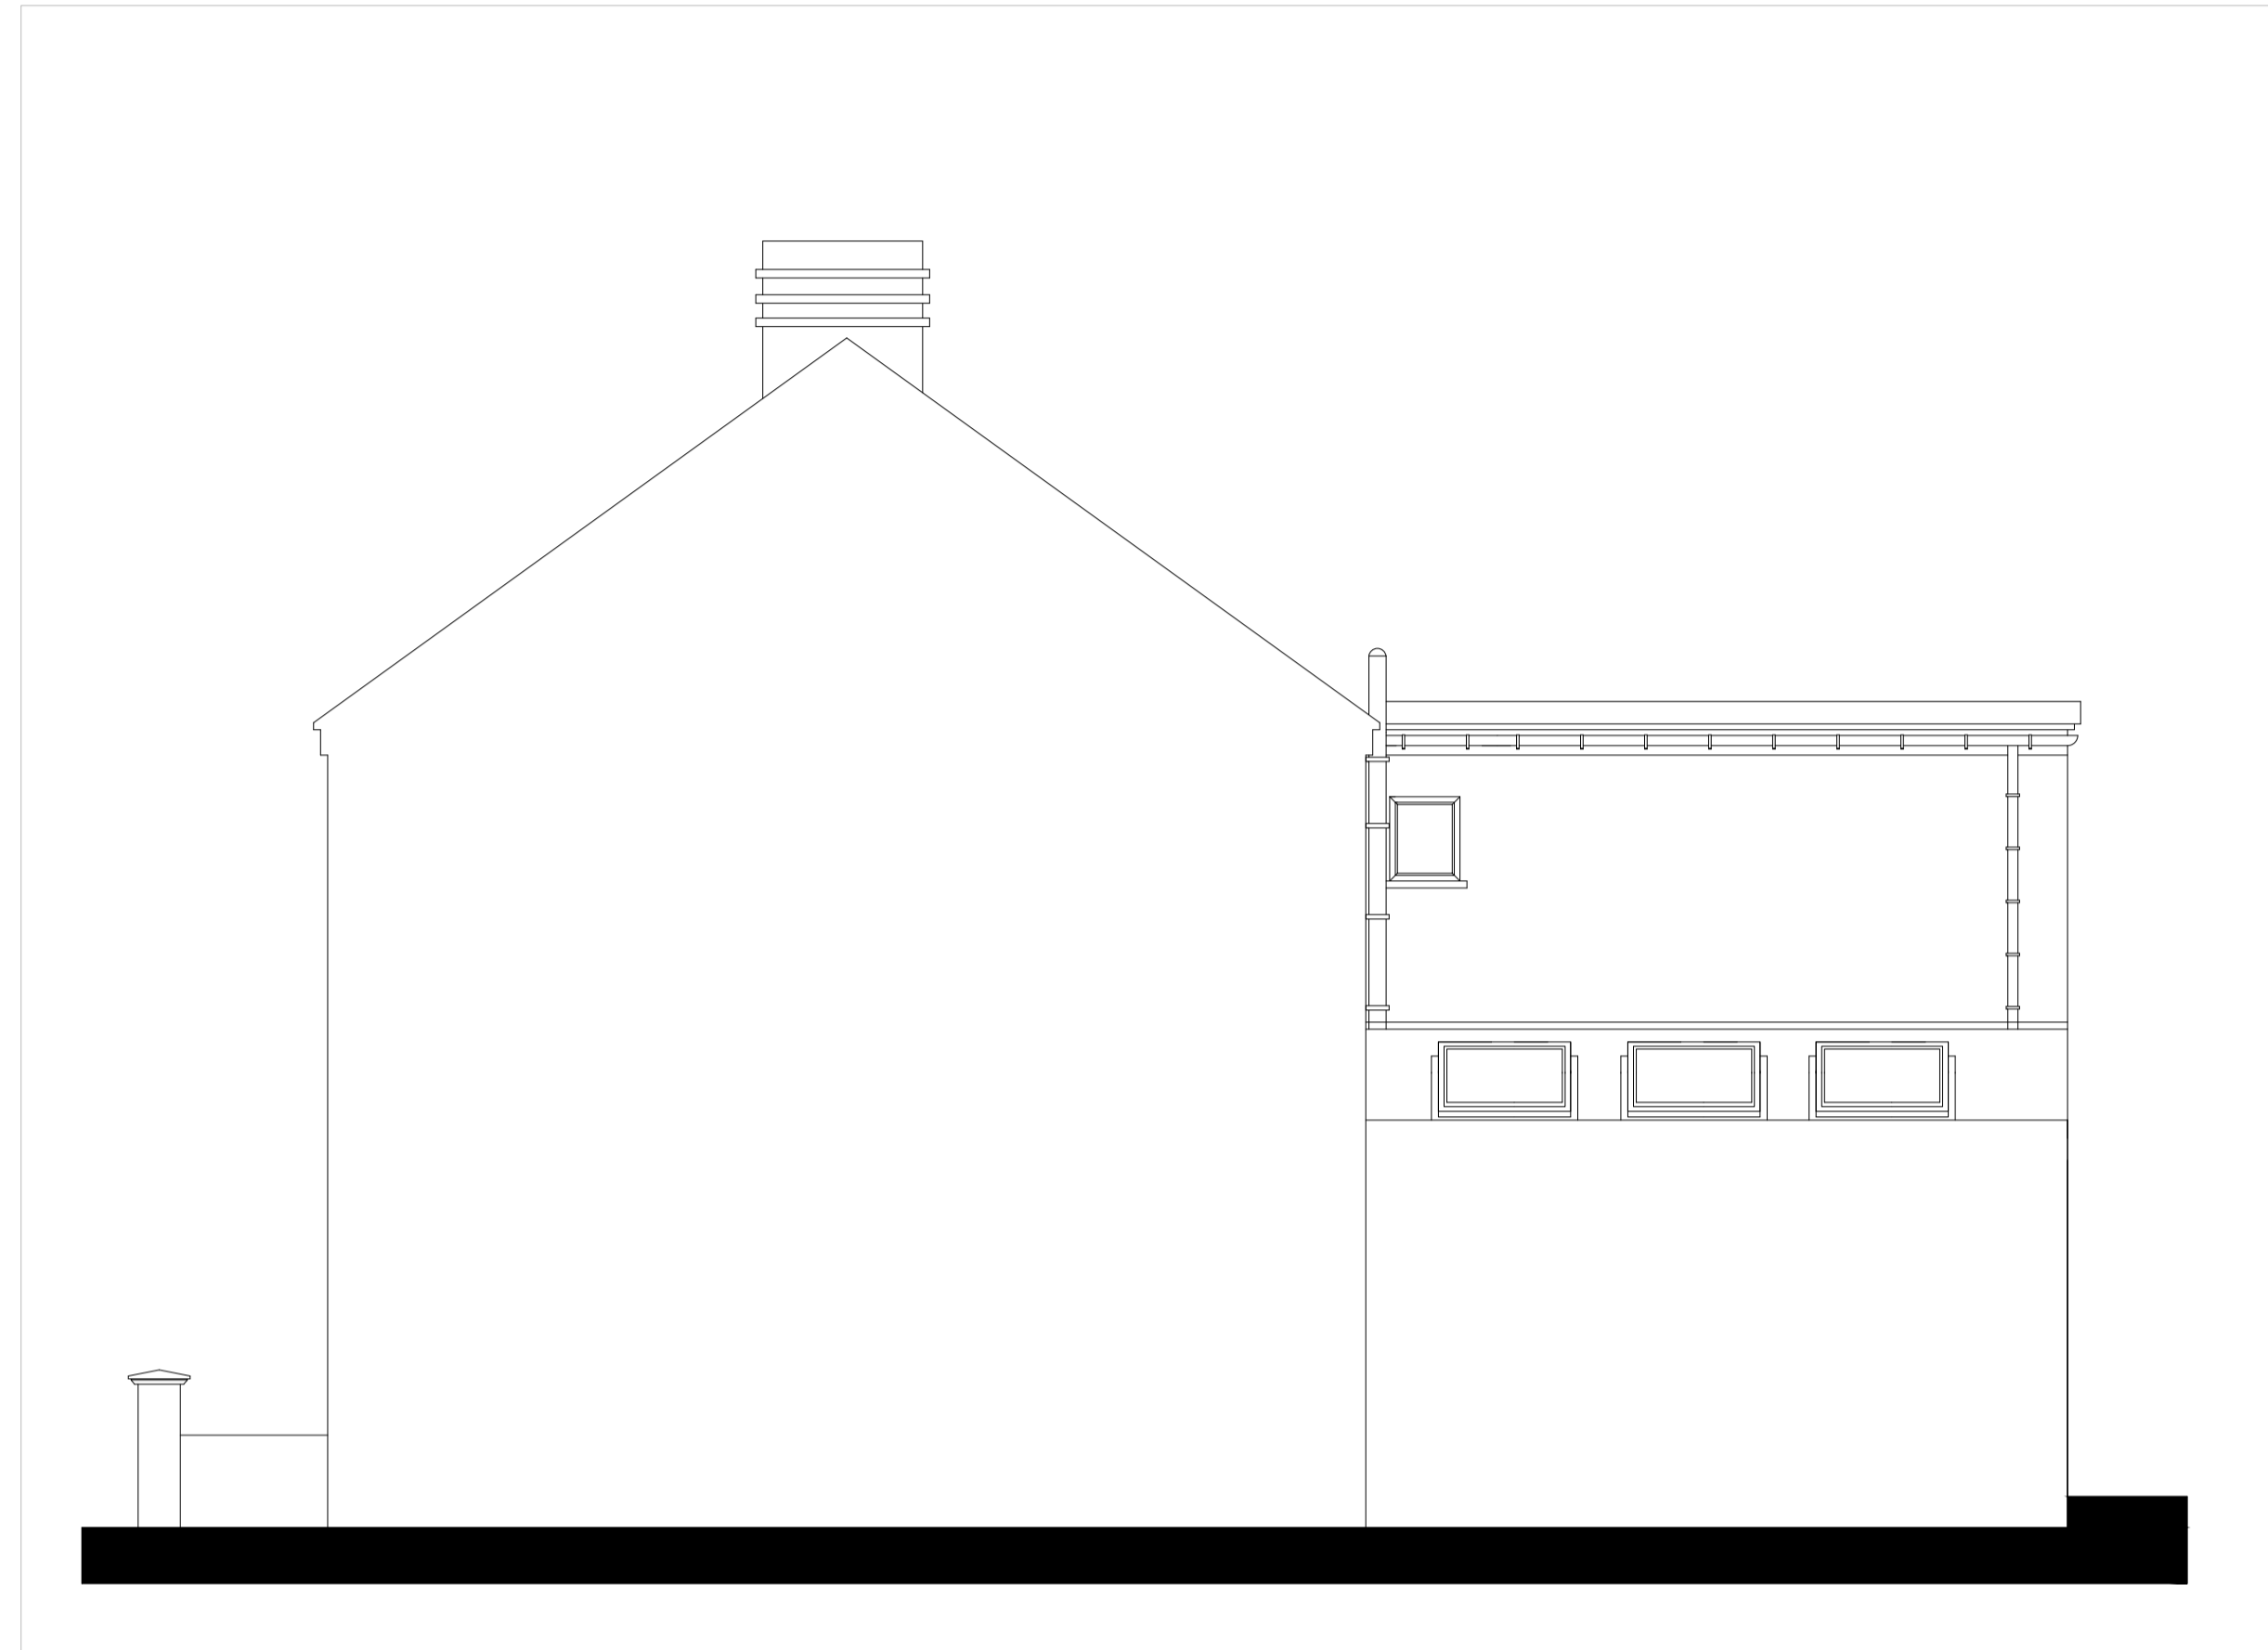

Side Elevation A

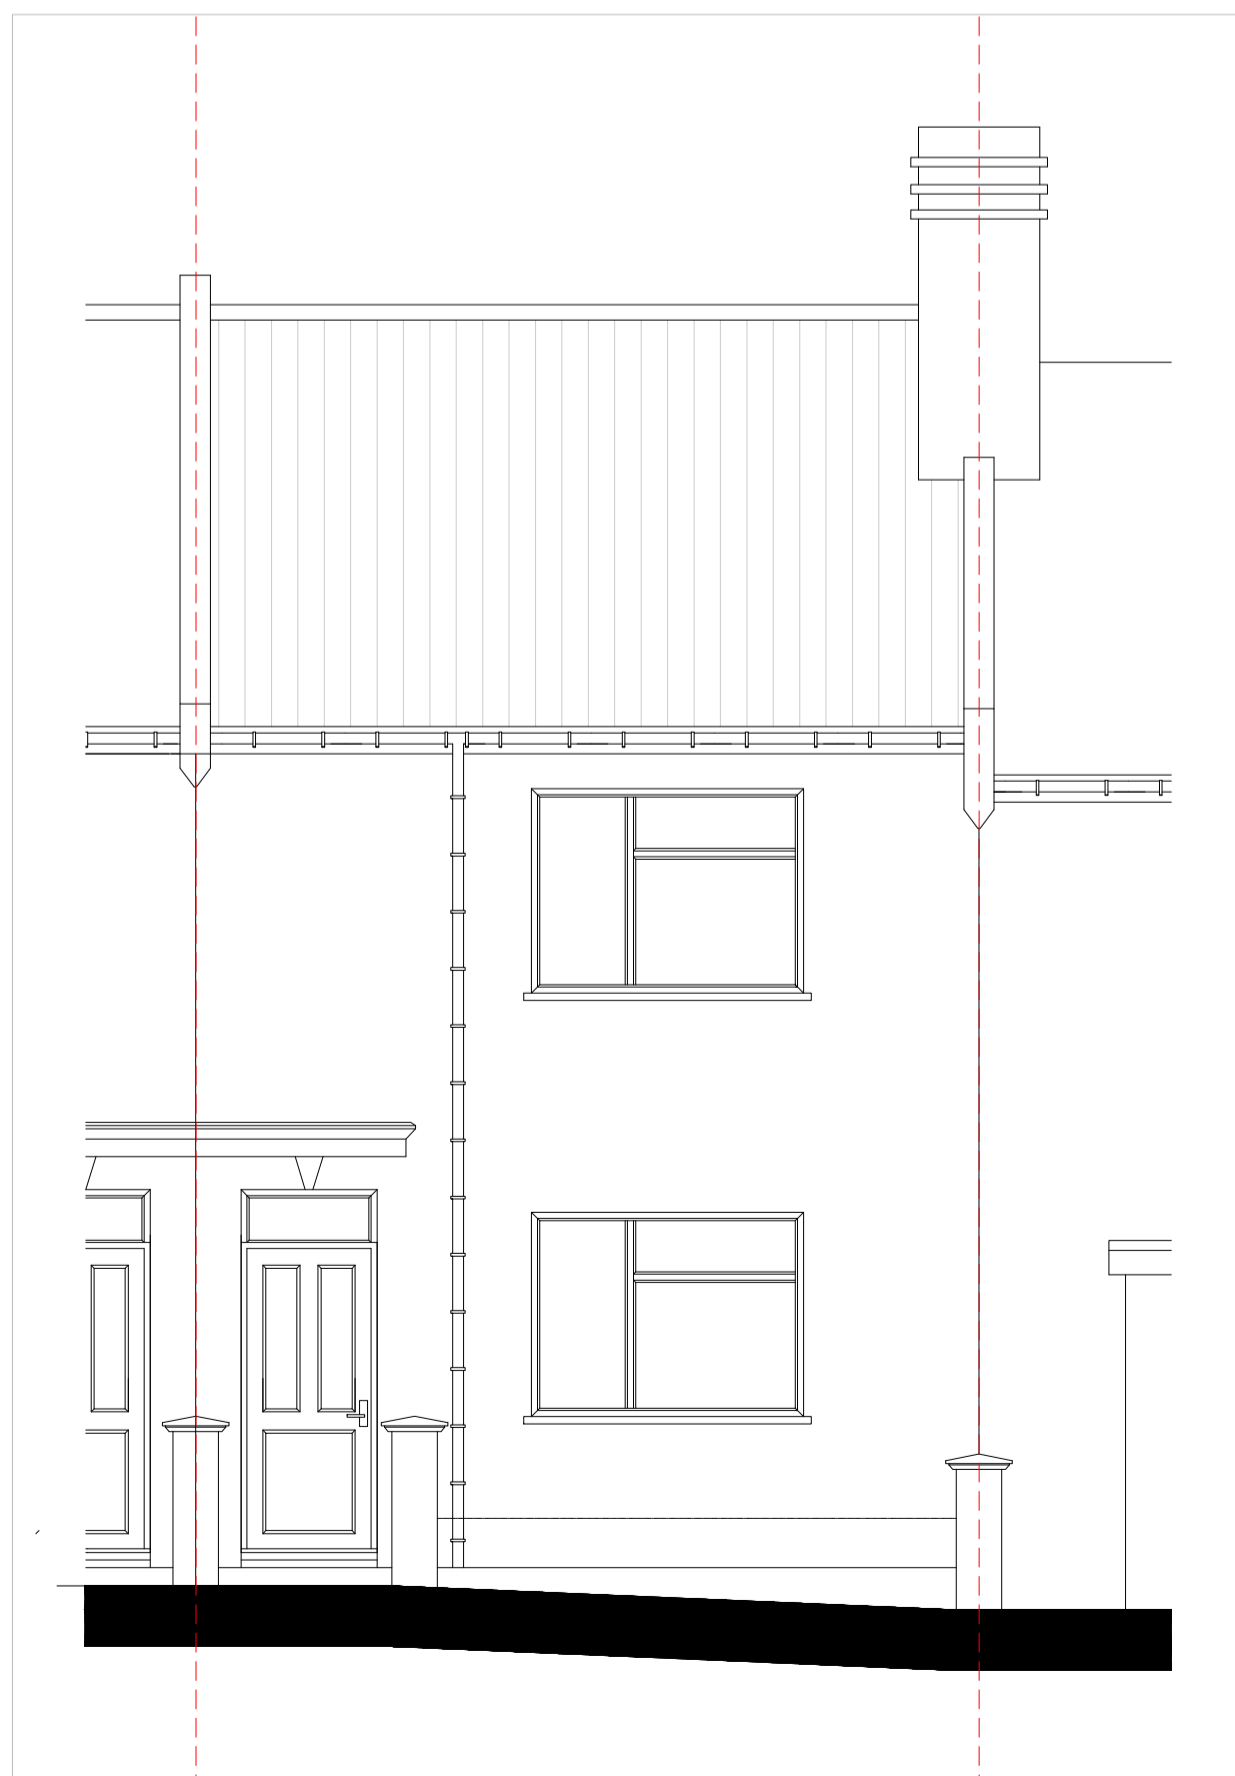

Front Elevation

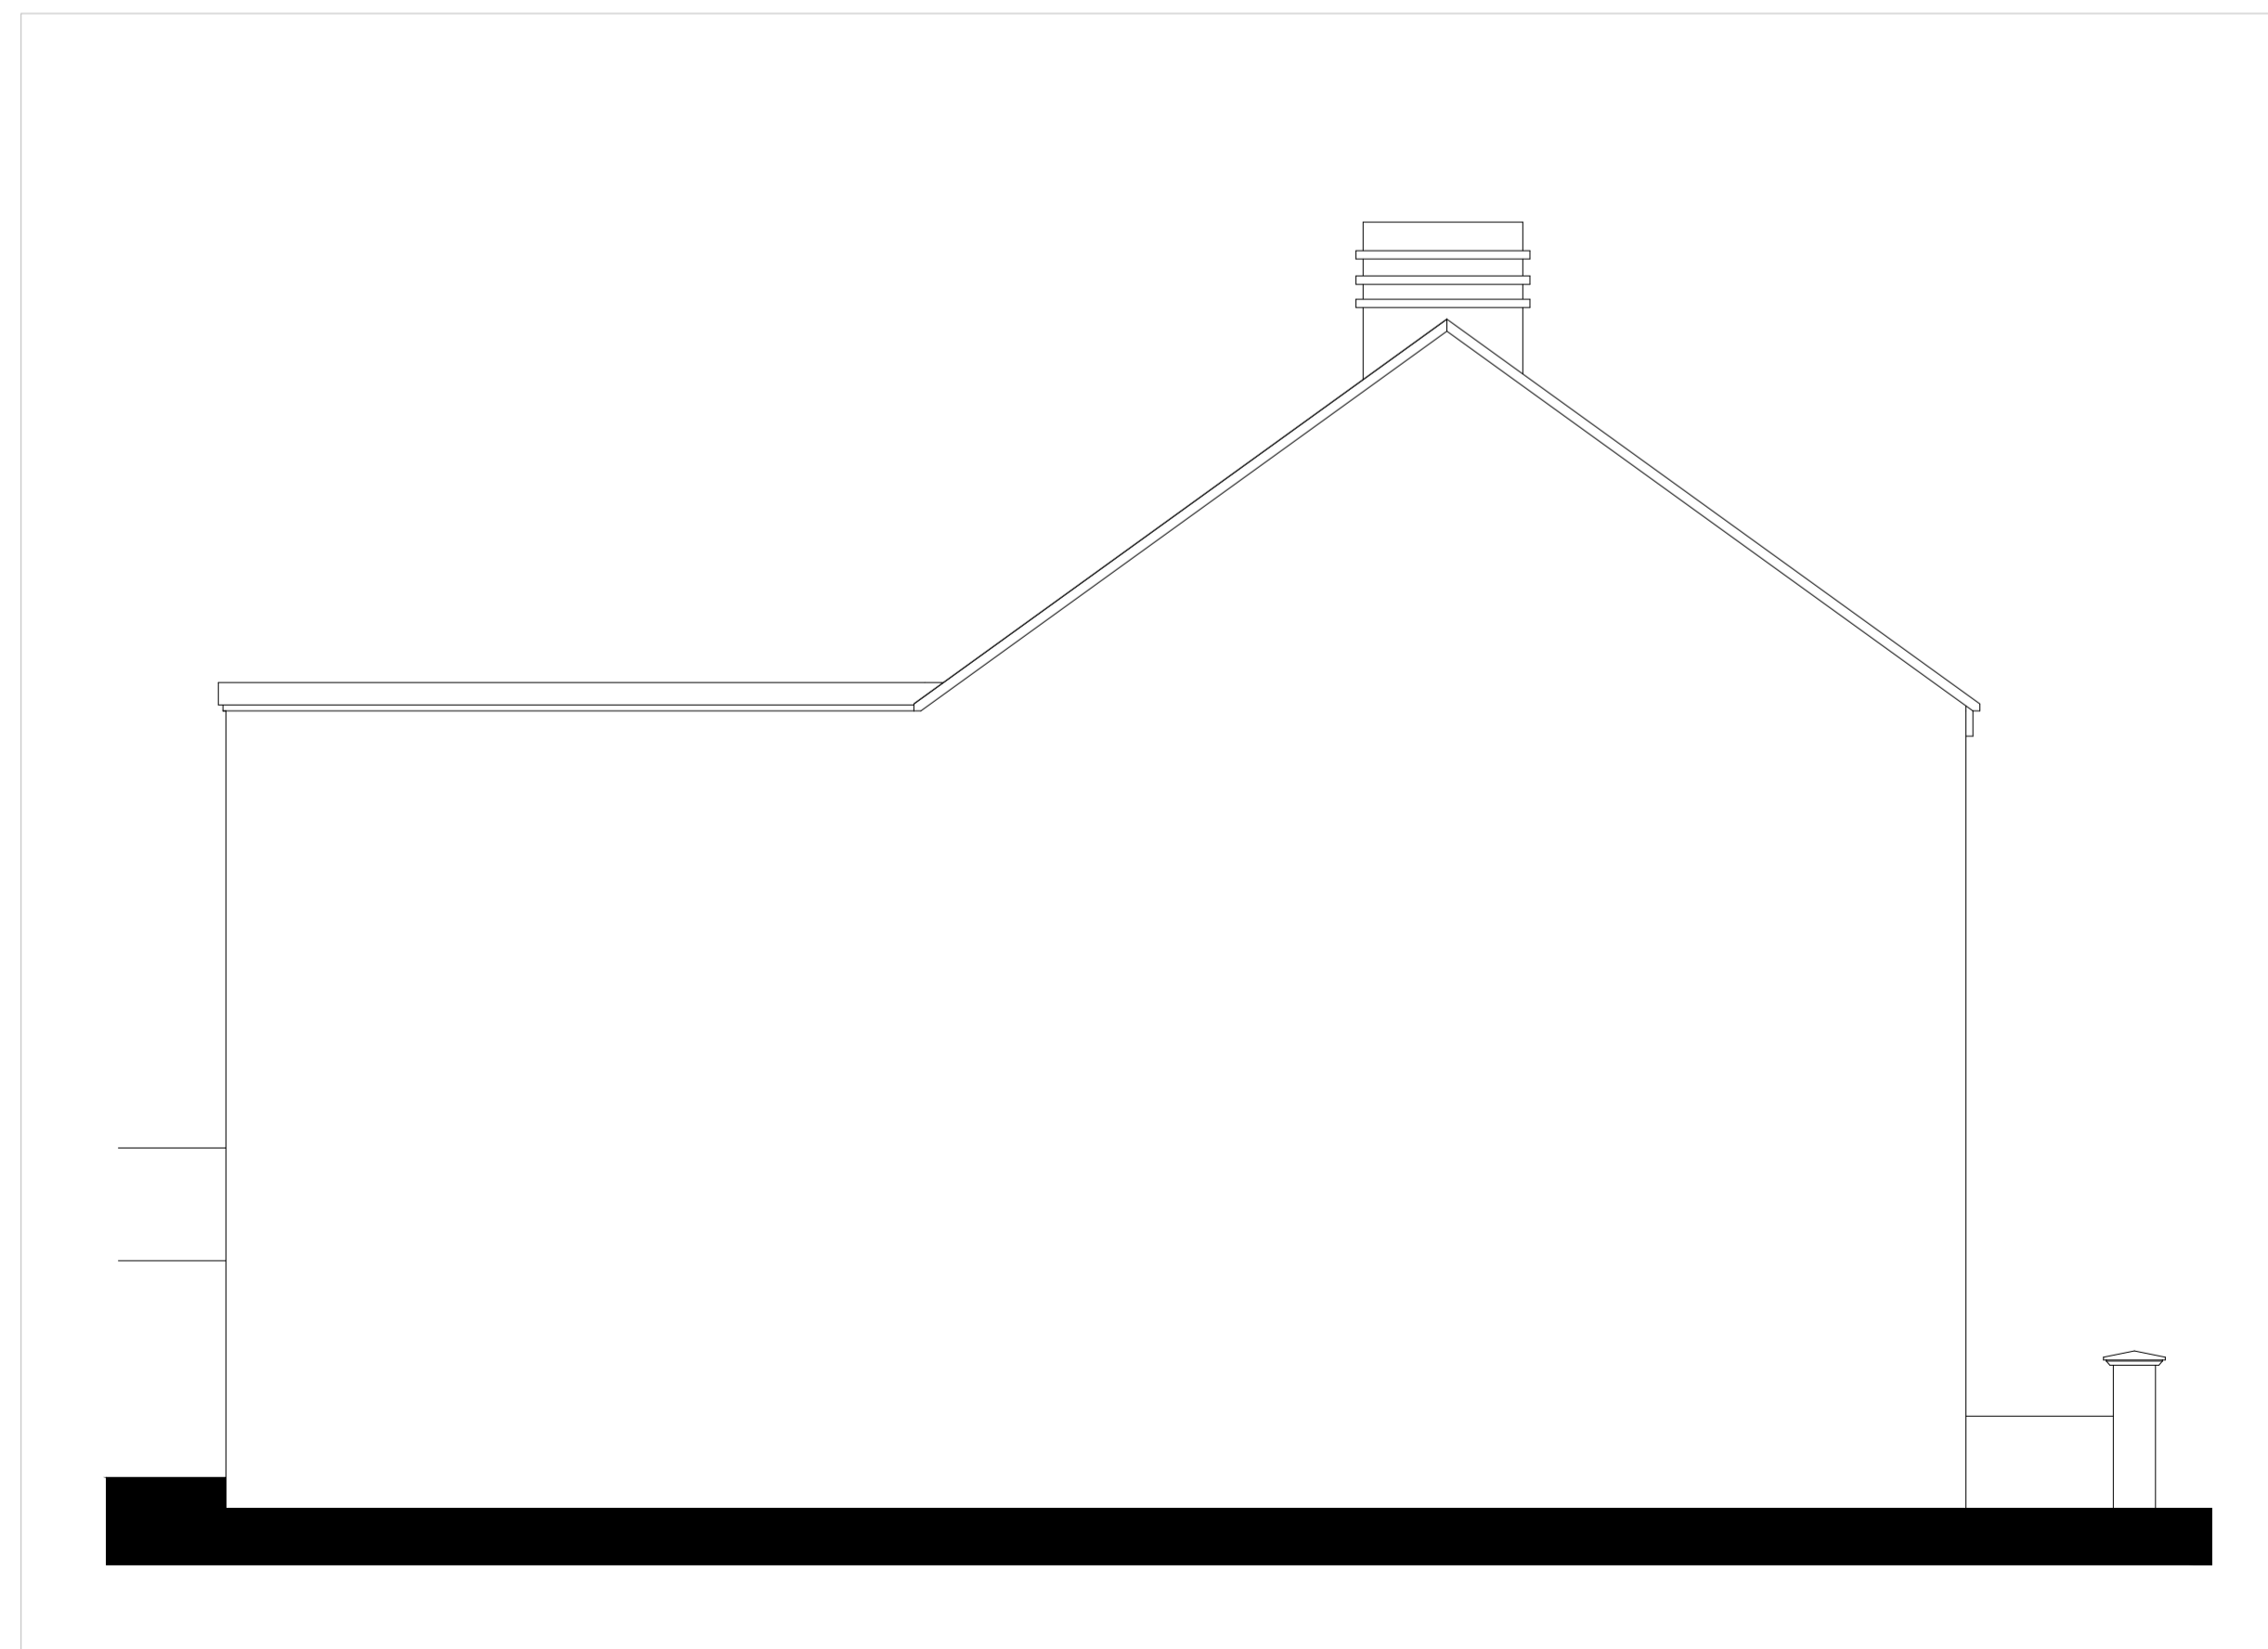

Side Elevation B

P01
 FOR PLANNING

04/03/2024

Client
Sam Fitzgerald
 49 Windmill Street Brighton
 BN2 0GN

DRAWING
Existing Elevations

Date	10/02/2024
Scale	1/50
Sheet	A1
Project number	2411
Status	S2
Revision	P01

2411-SE-ZZ-DR-1-A-0005-S2-P01

0005

STUDIO
 EDITION