



**Fascia Elevation - LHS**  
scale 1:50

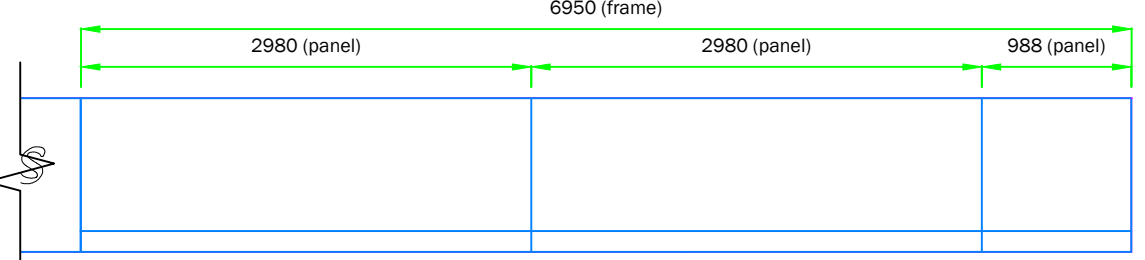


**Fascia Elevation - RHS**  
scale 1:50

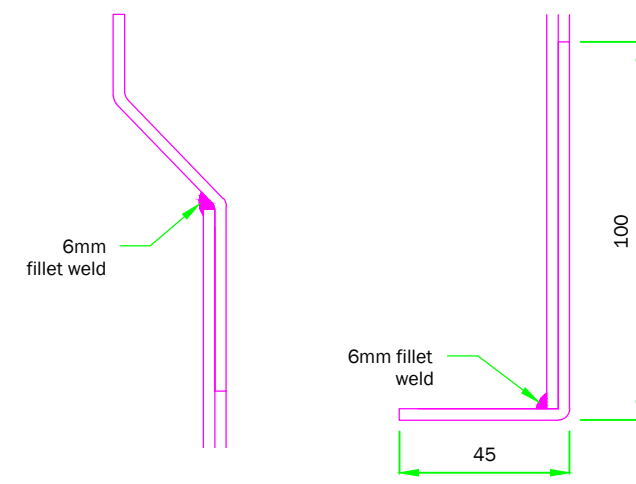


**A Section A-A**  
scale 1:2


**B Section B-B**  
scale 1:2

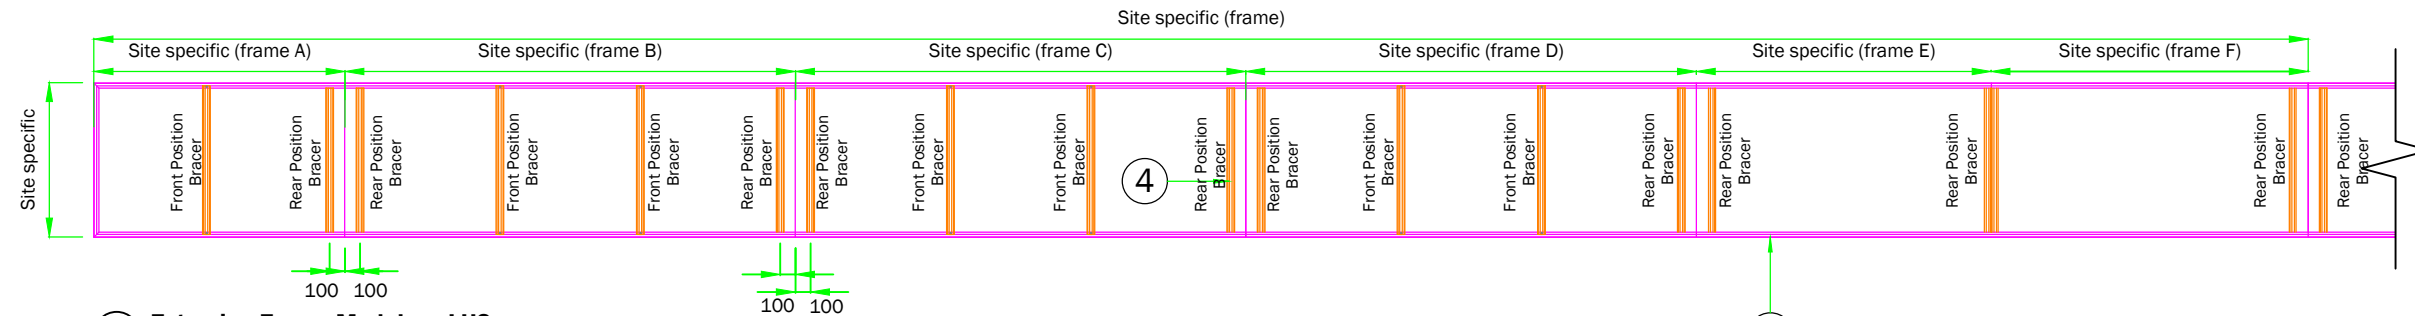



**Extrusion Frame Modules - LHS**  
scale 1:50

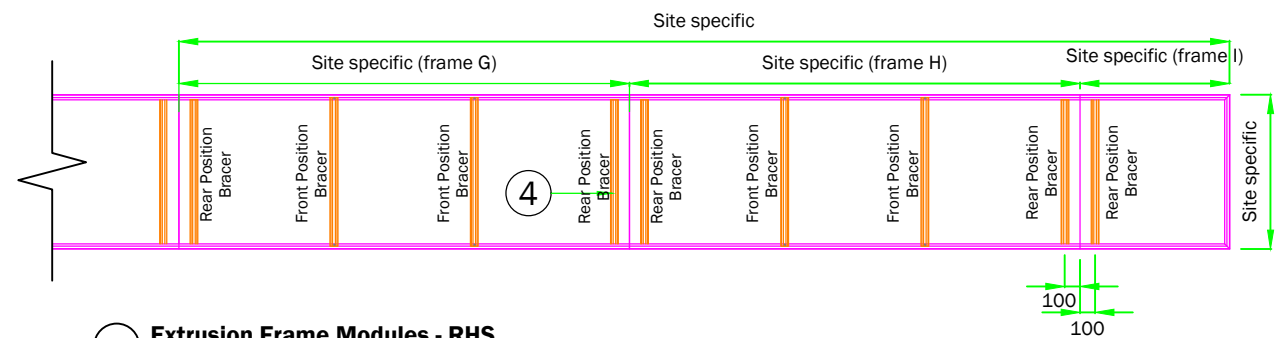

**Extrusion Frame Modules - RHS**  
scale 1:50

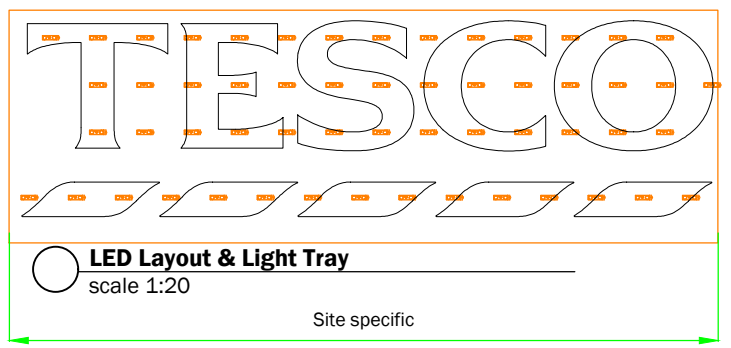

**LED Layout & Light Tray**  
scale 1:20

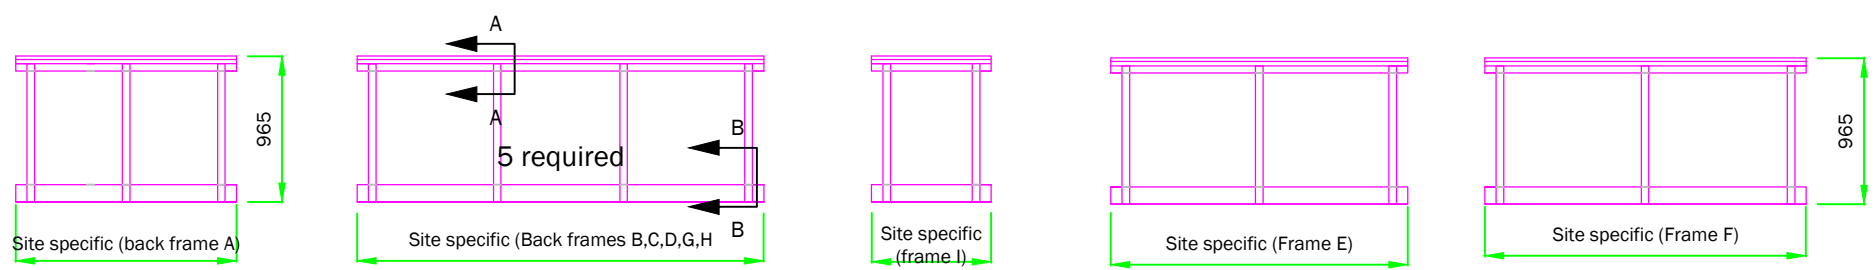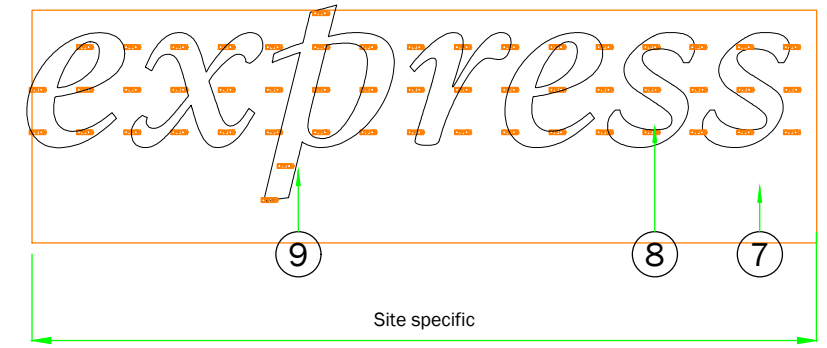

**Back Frames**  
scale 1:50