
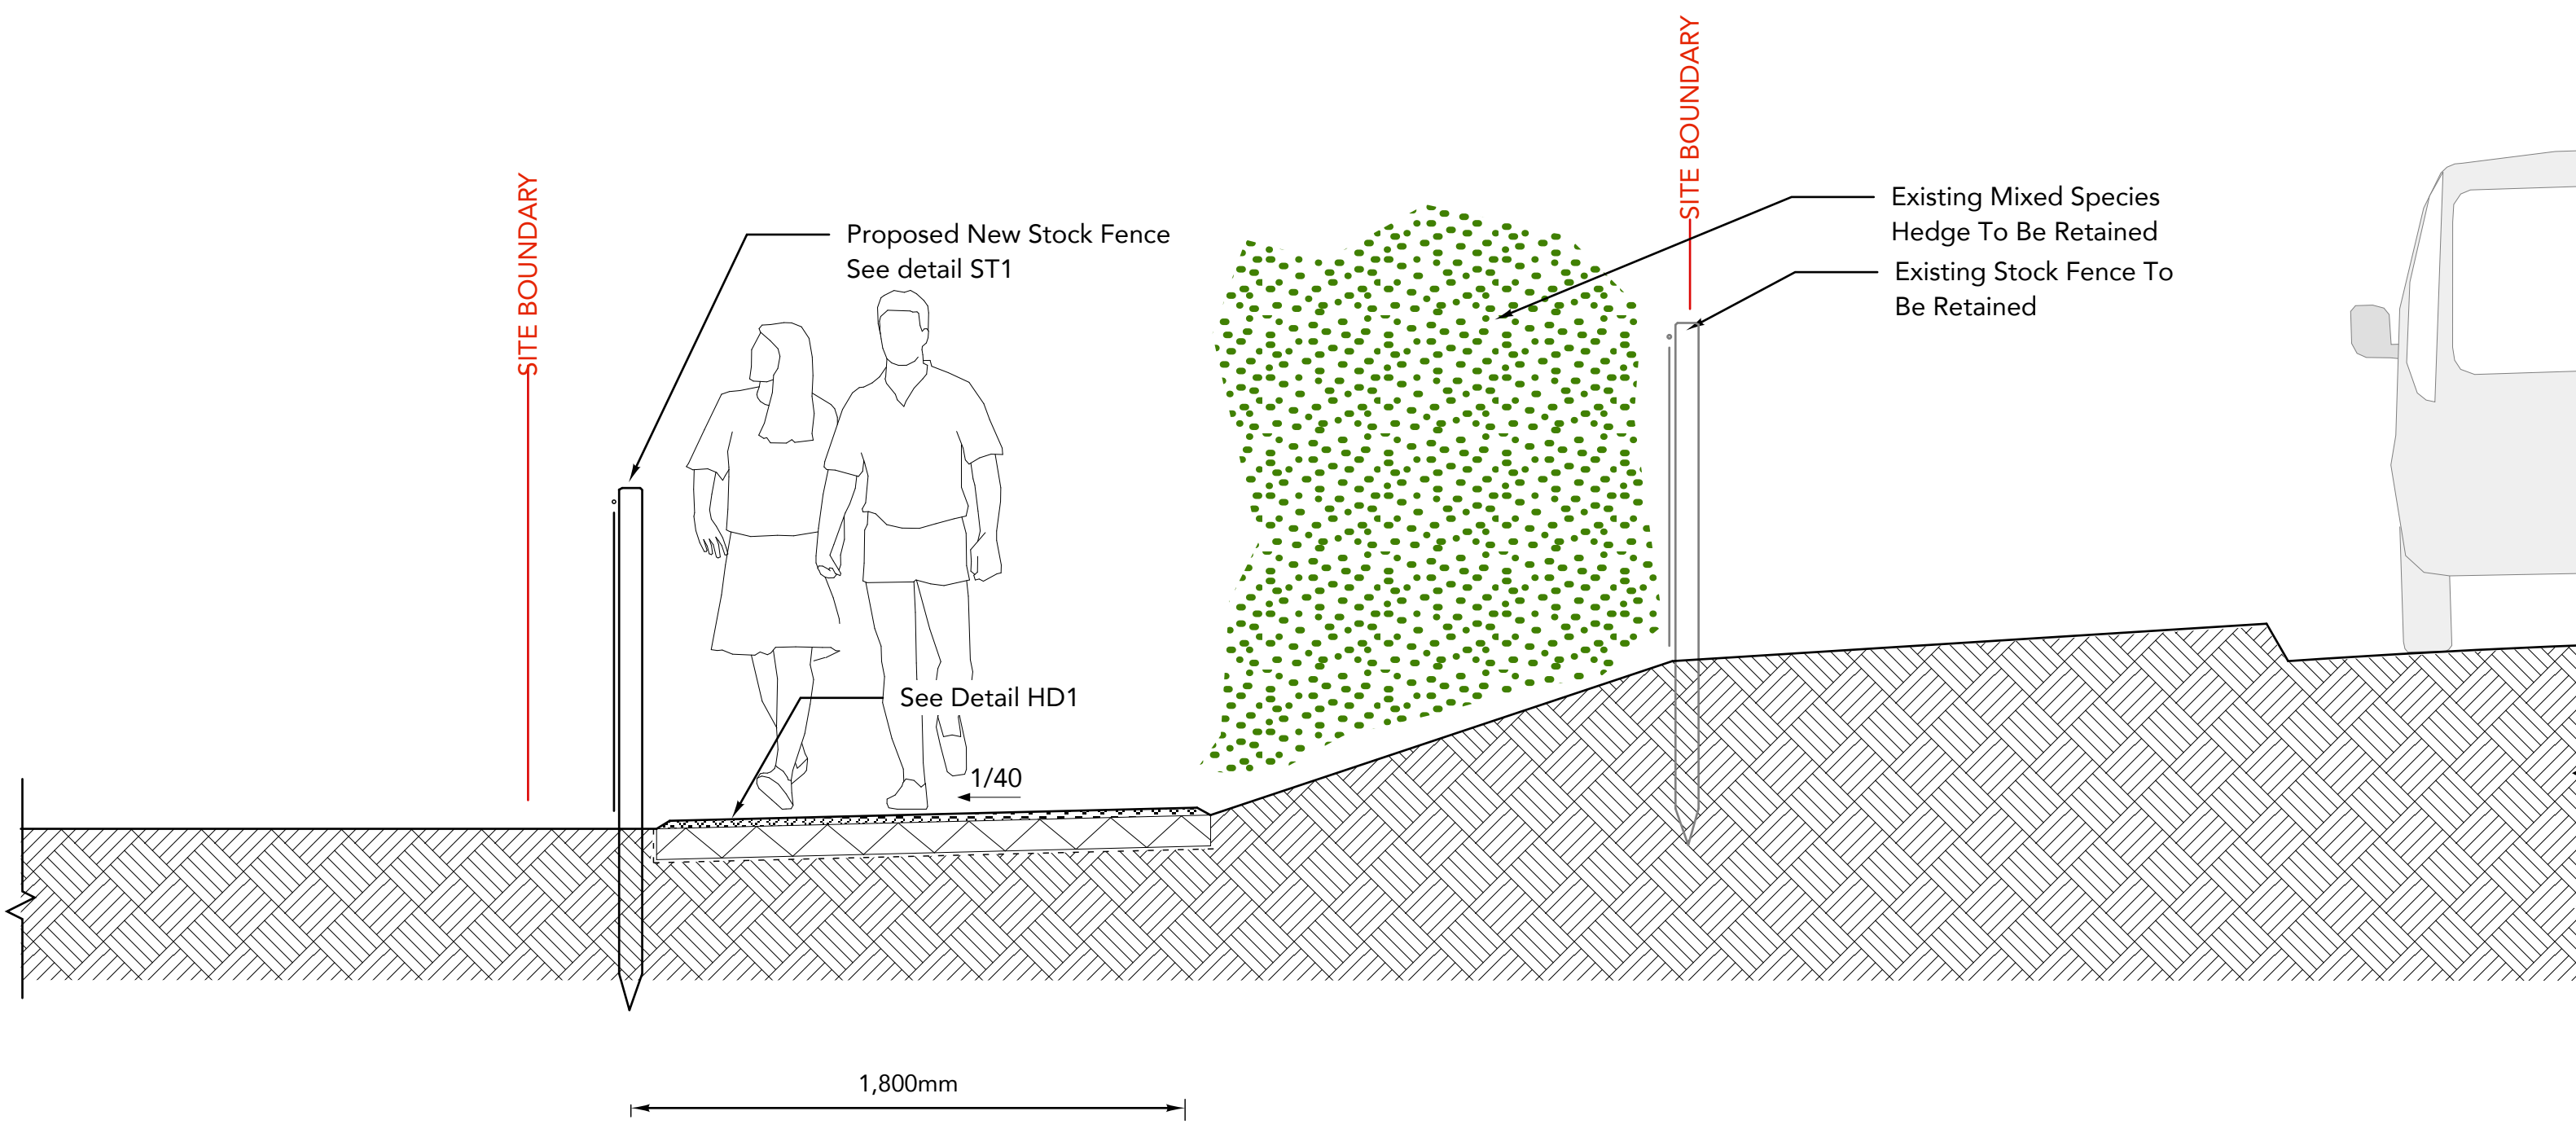


STATUS OF DRAWING
PLANNING ISSUE
 NOT FOR CONSTRUCTION


Client: The Gannochy Trust
 Project: New Footpath Link Muirhall Road, Perth
 Title: Typical Sections Sheet 1
 Drg no: C2311 301 Rev: A
 Date: 29th February 2024
 Drawn: GP
 Scale: 1/20 @ A1

CHRISTOPHER PALMER ASSOCIATES
 Landscape Architects


Apple Tree House
 The Ross
 Comrie
 Perthshire
 PH6 2 JU
 t: 01764 670177
 e: cpa.comrie@btconnect.com

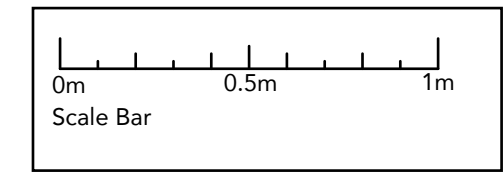


EXISTING FIELD PROPOSED FOOTPATH EXISTING HEDGE EXISTING ROAD
SECTION A-A

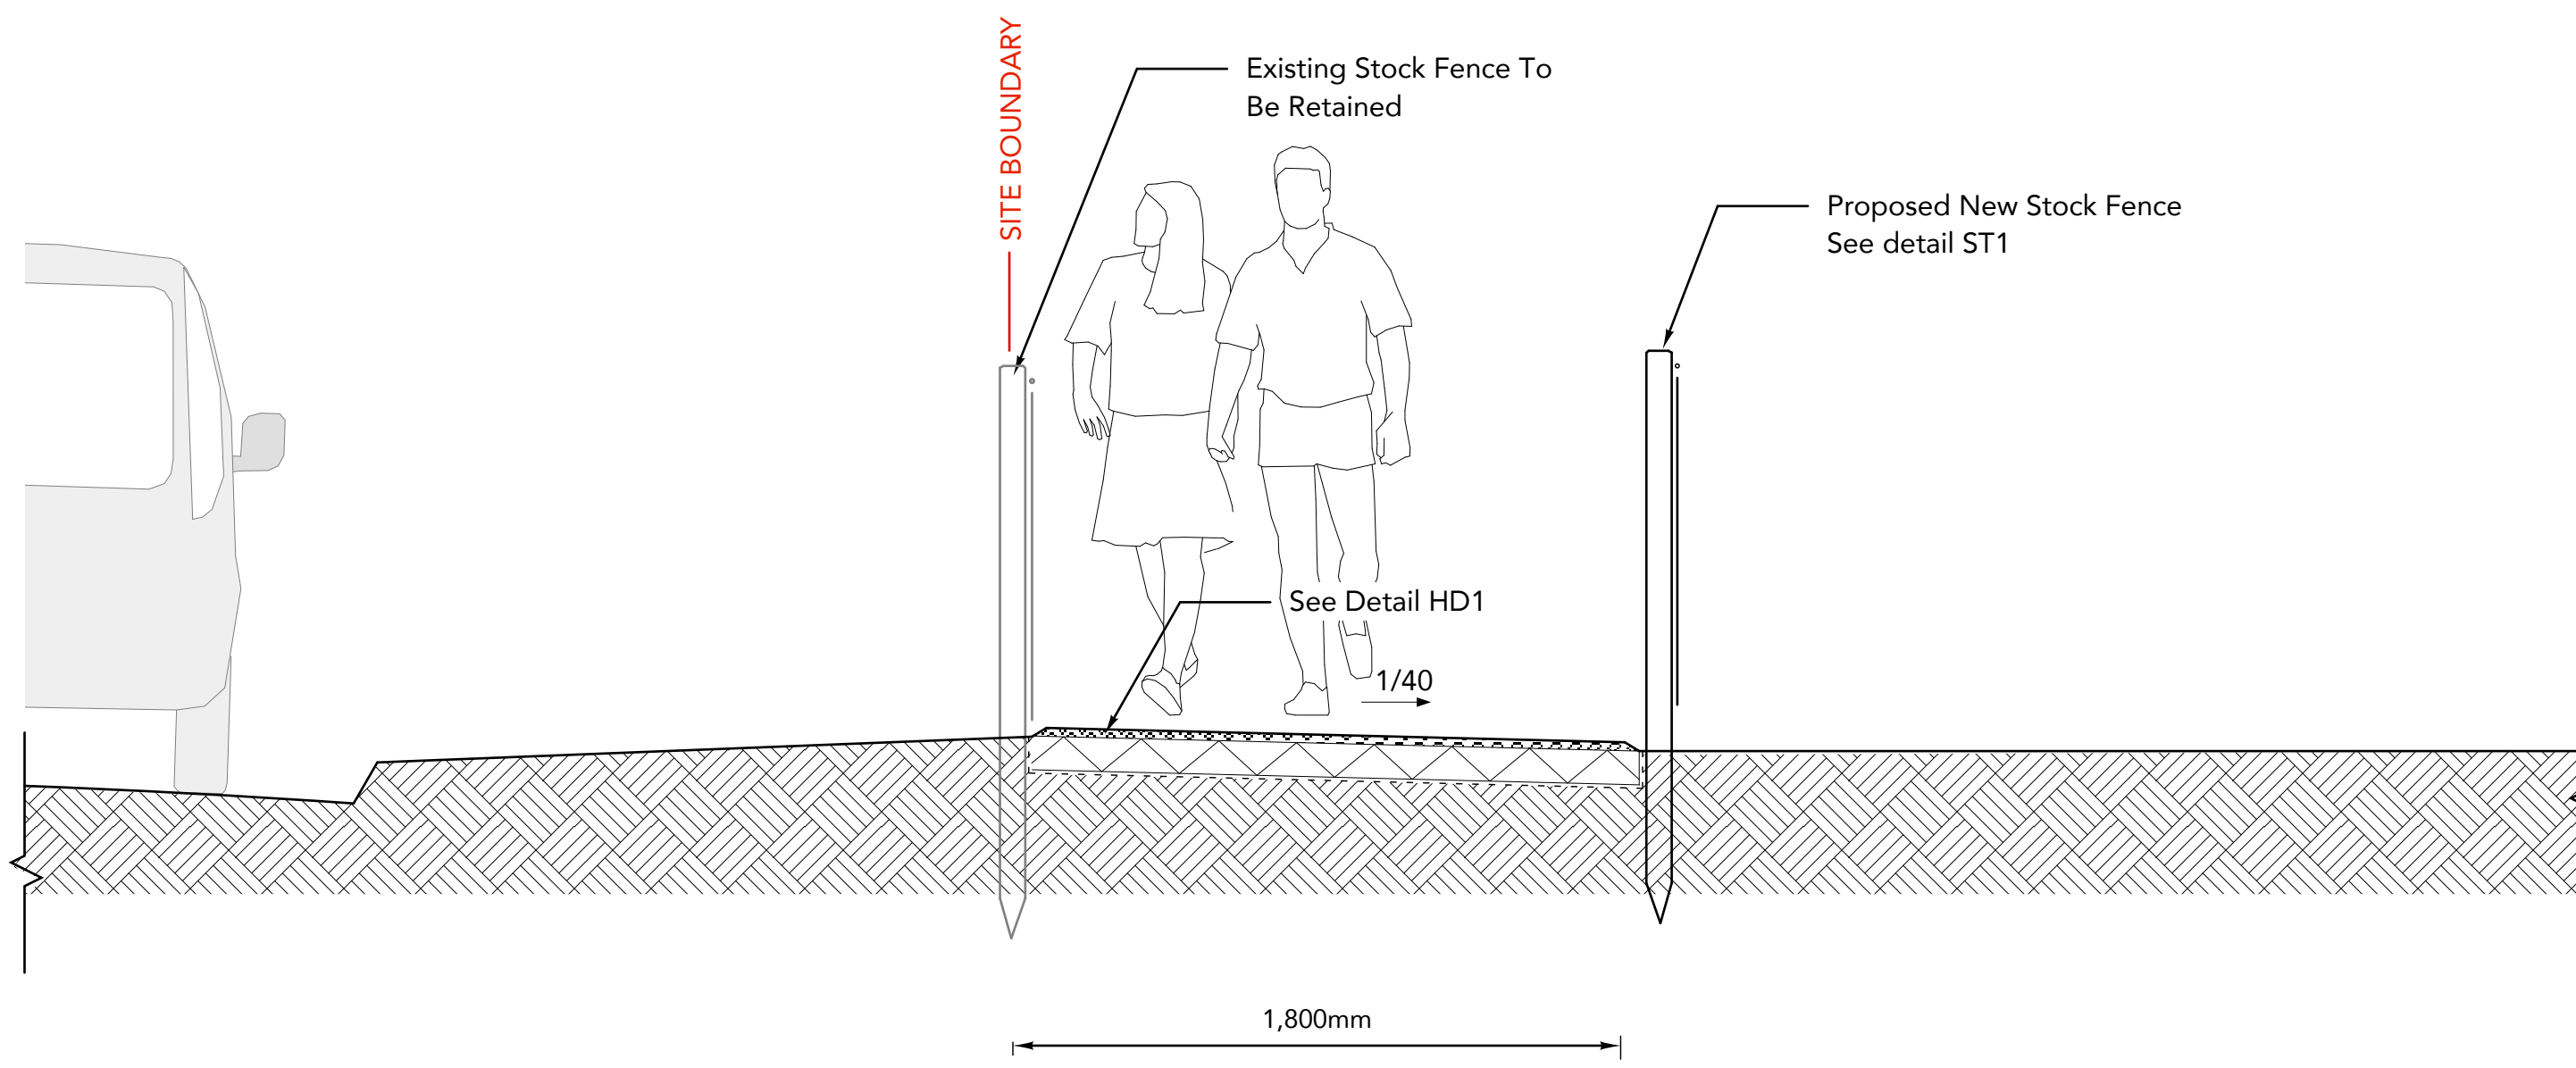

EXISTING ROAD PROPOSED FOOTPATH EXISTING FIELD
SECTION B-B

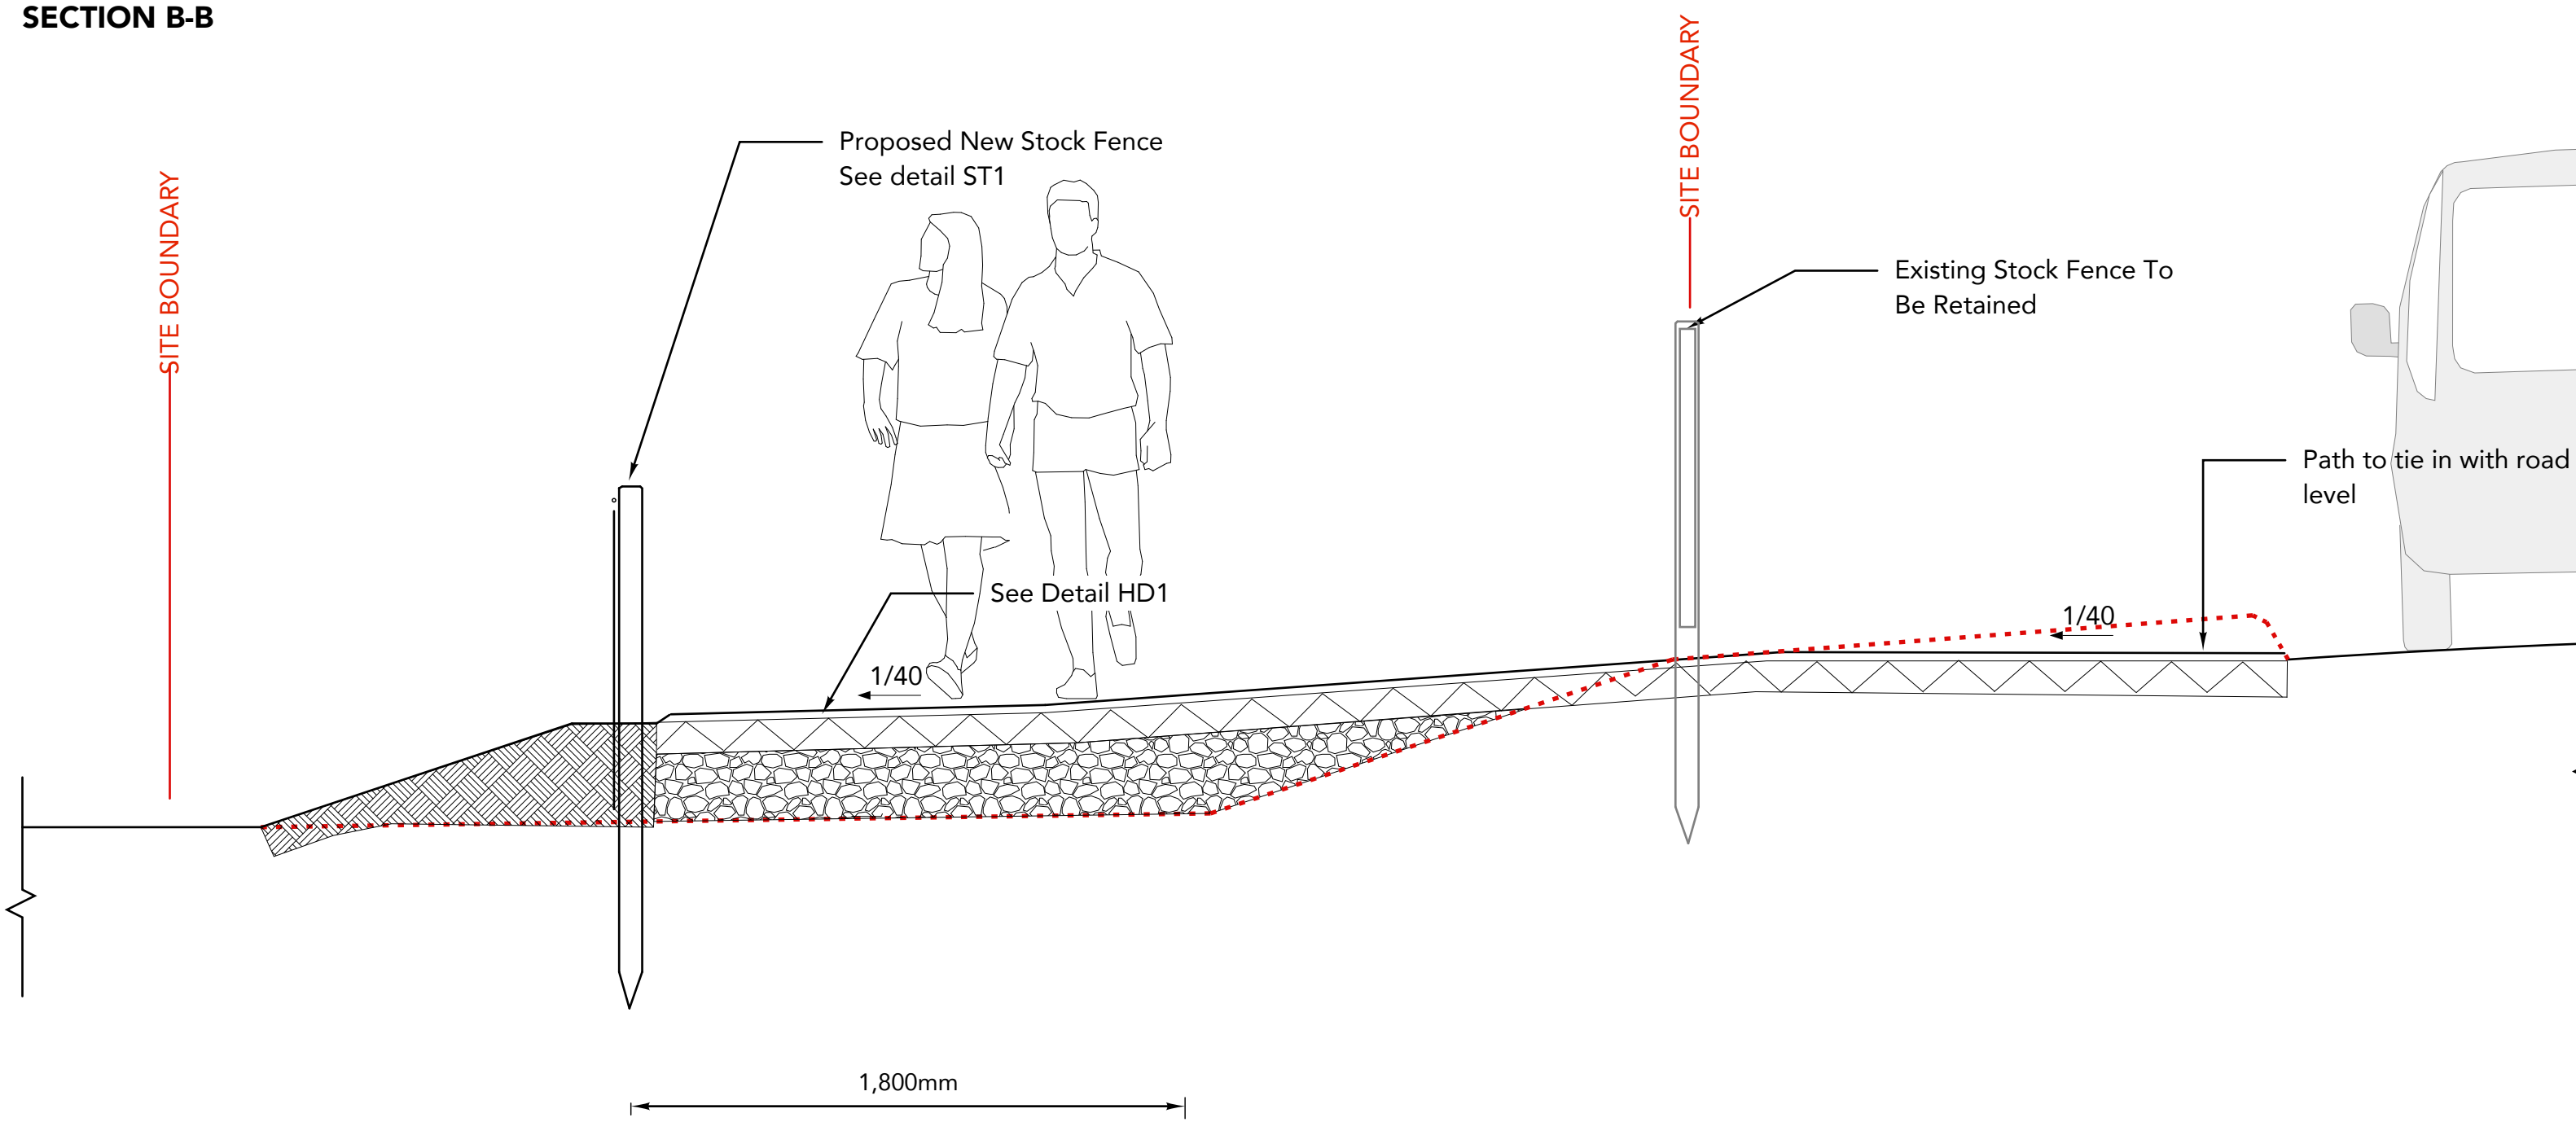

EXISTING FIELD PROPOSED FOOTPATH
SECTION C-C

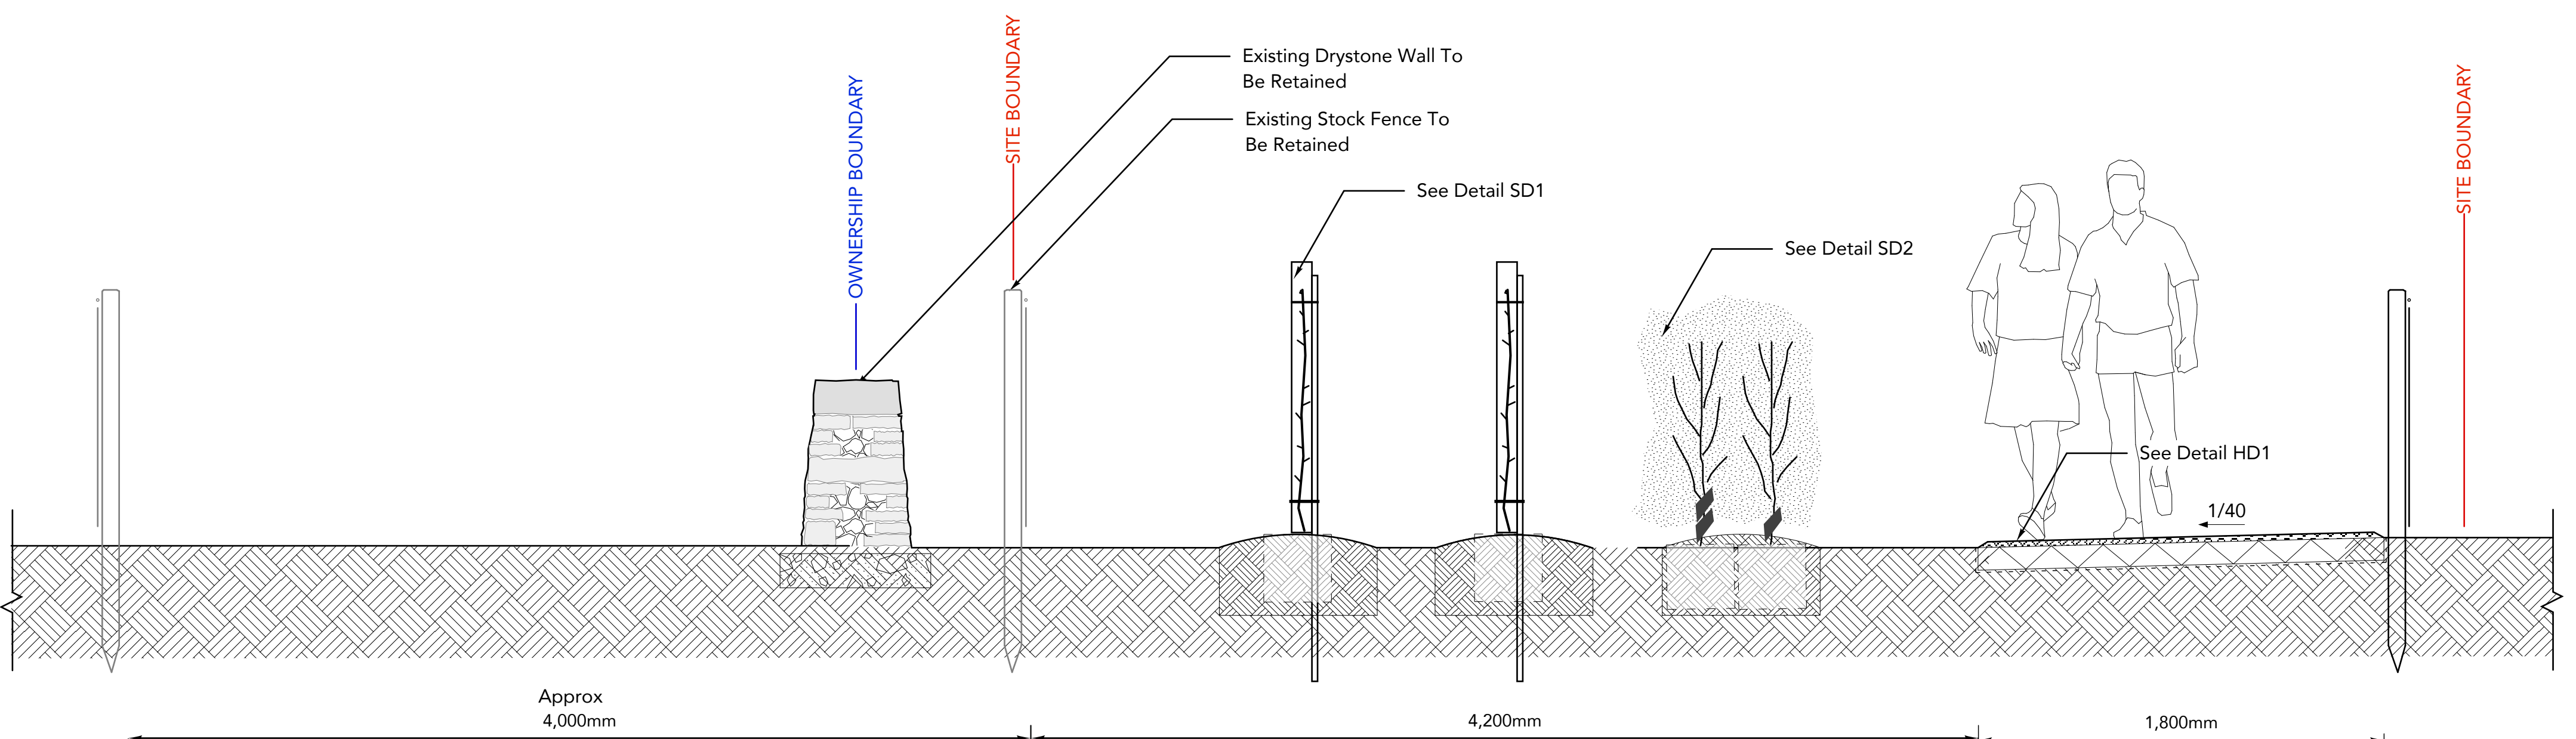

EXISTING FIELD EDGE PROPOSED WILDLIFE CORRIDOR PROPOSED FOOTPATH EXISTING FIELD
SECTION D-D