




**SECTION E-E**      EXISTING FIELD      PROPOSED FOOTPATH      PROPOSED AREA OF NEW WOODLAND

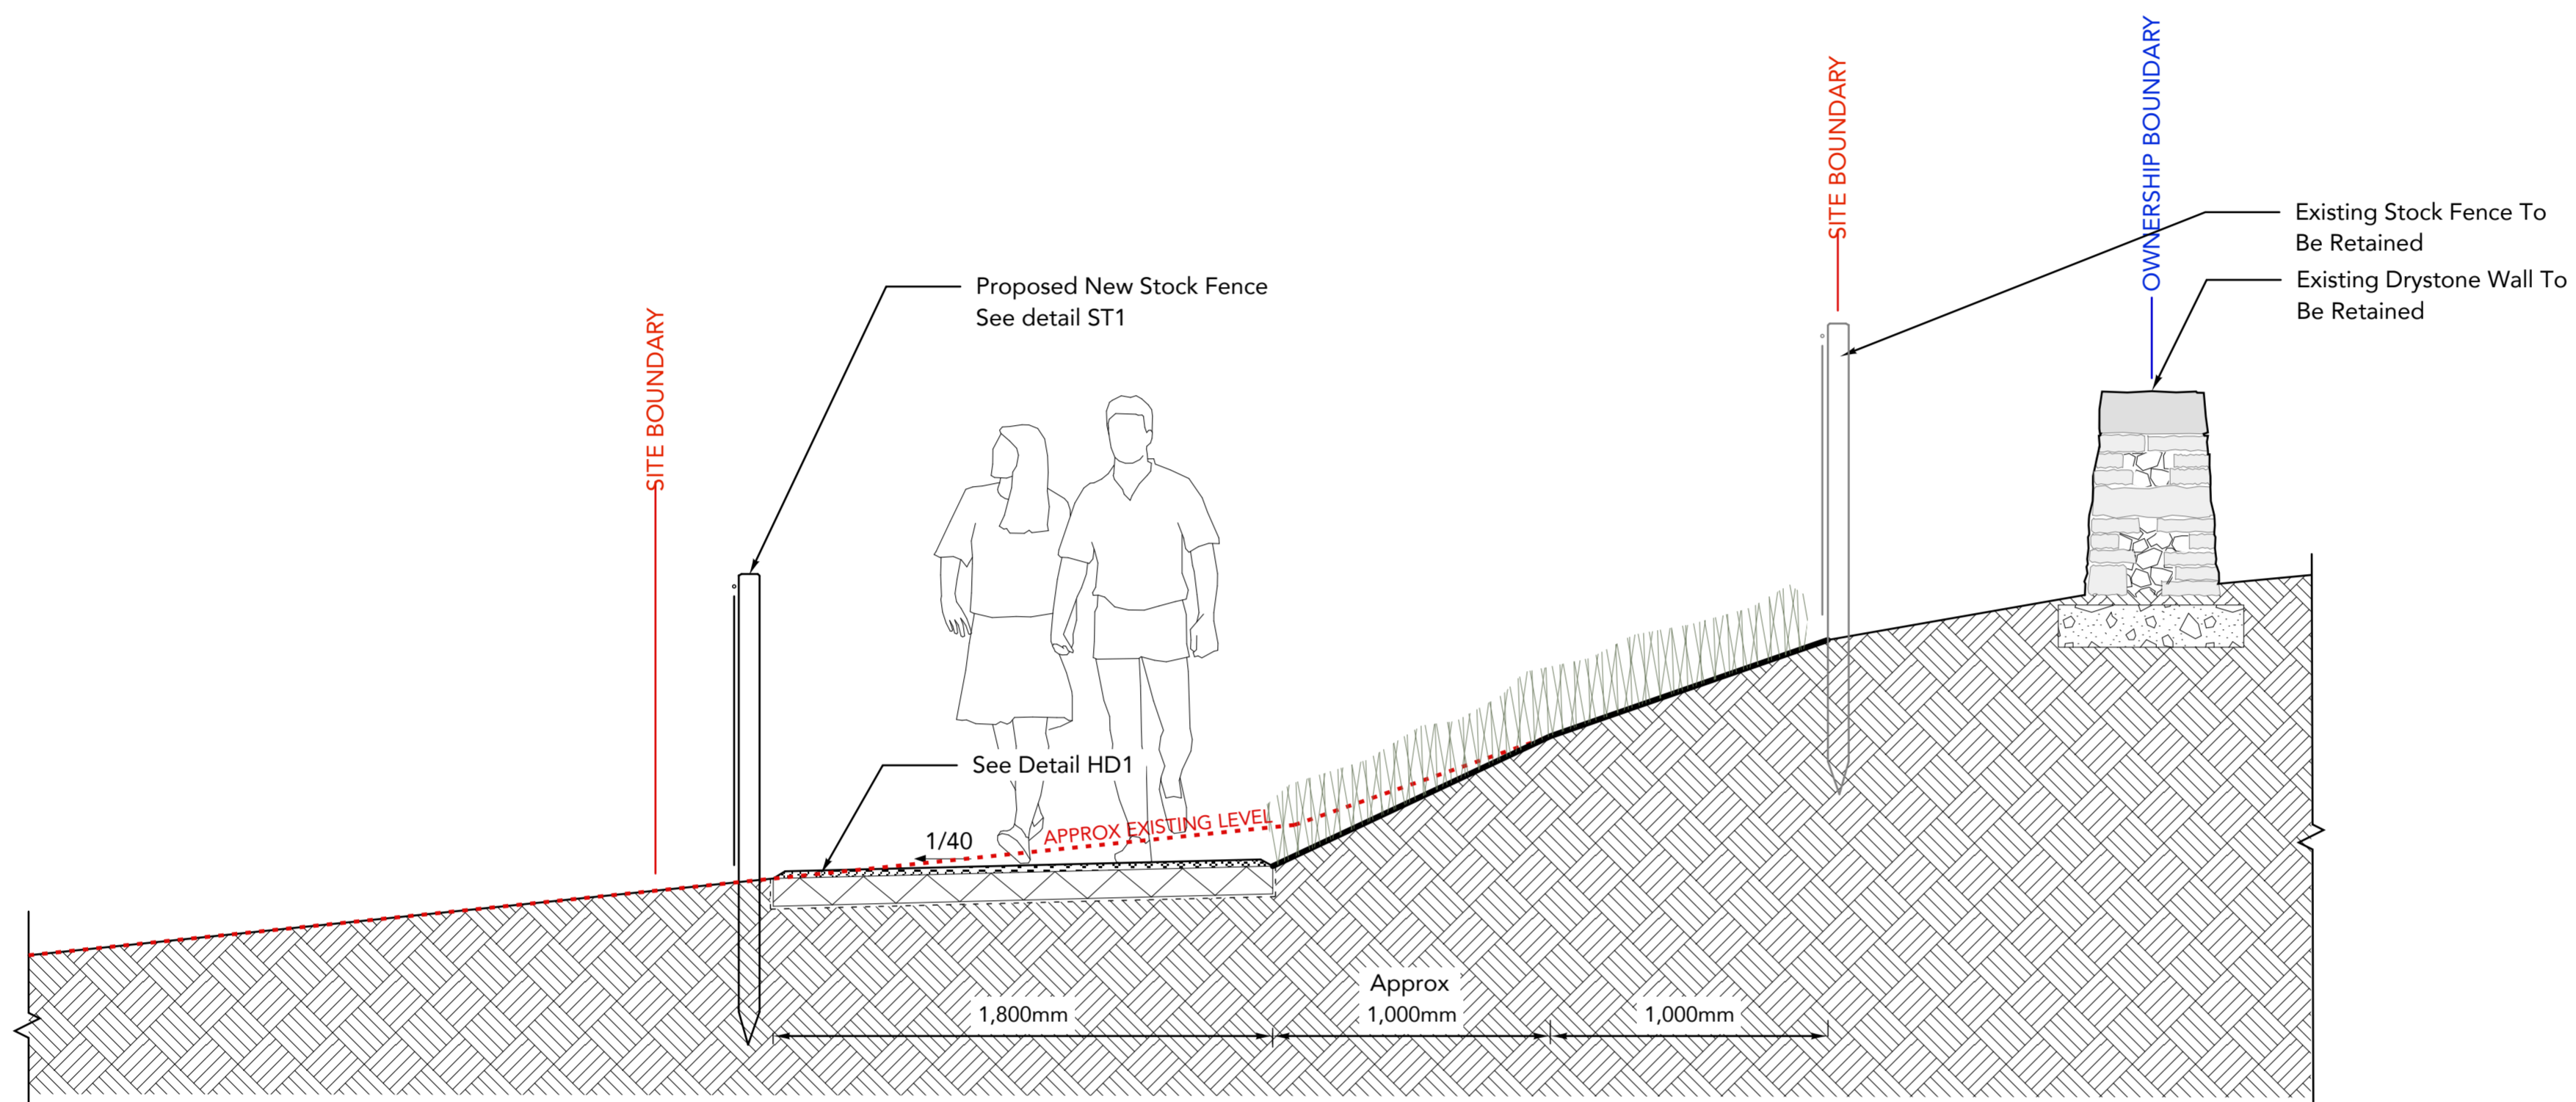

**SECTION F-F**      EXISTING FIELD      PROPOSED FOOTPATH      PROPOSED MEADOW STRIP ?      EXISTING FORESTRY

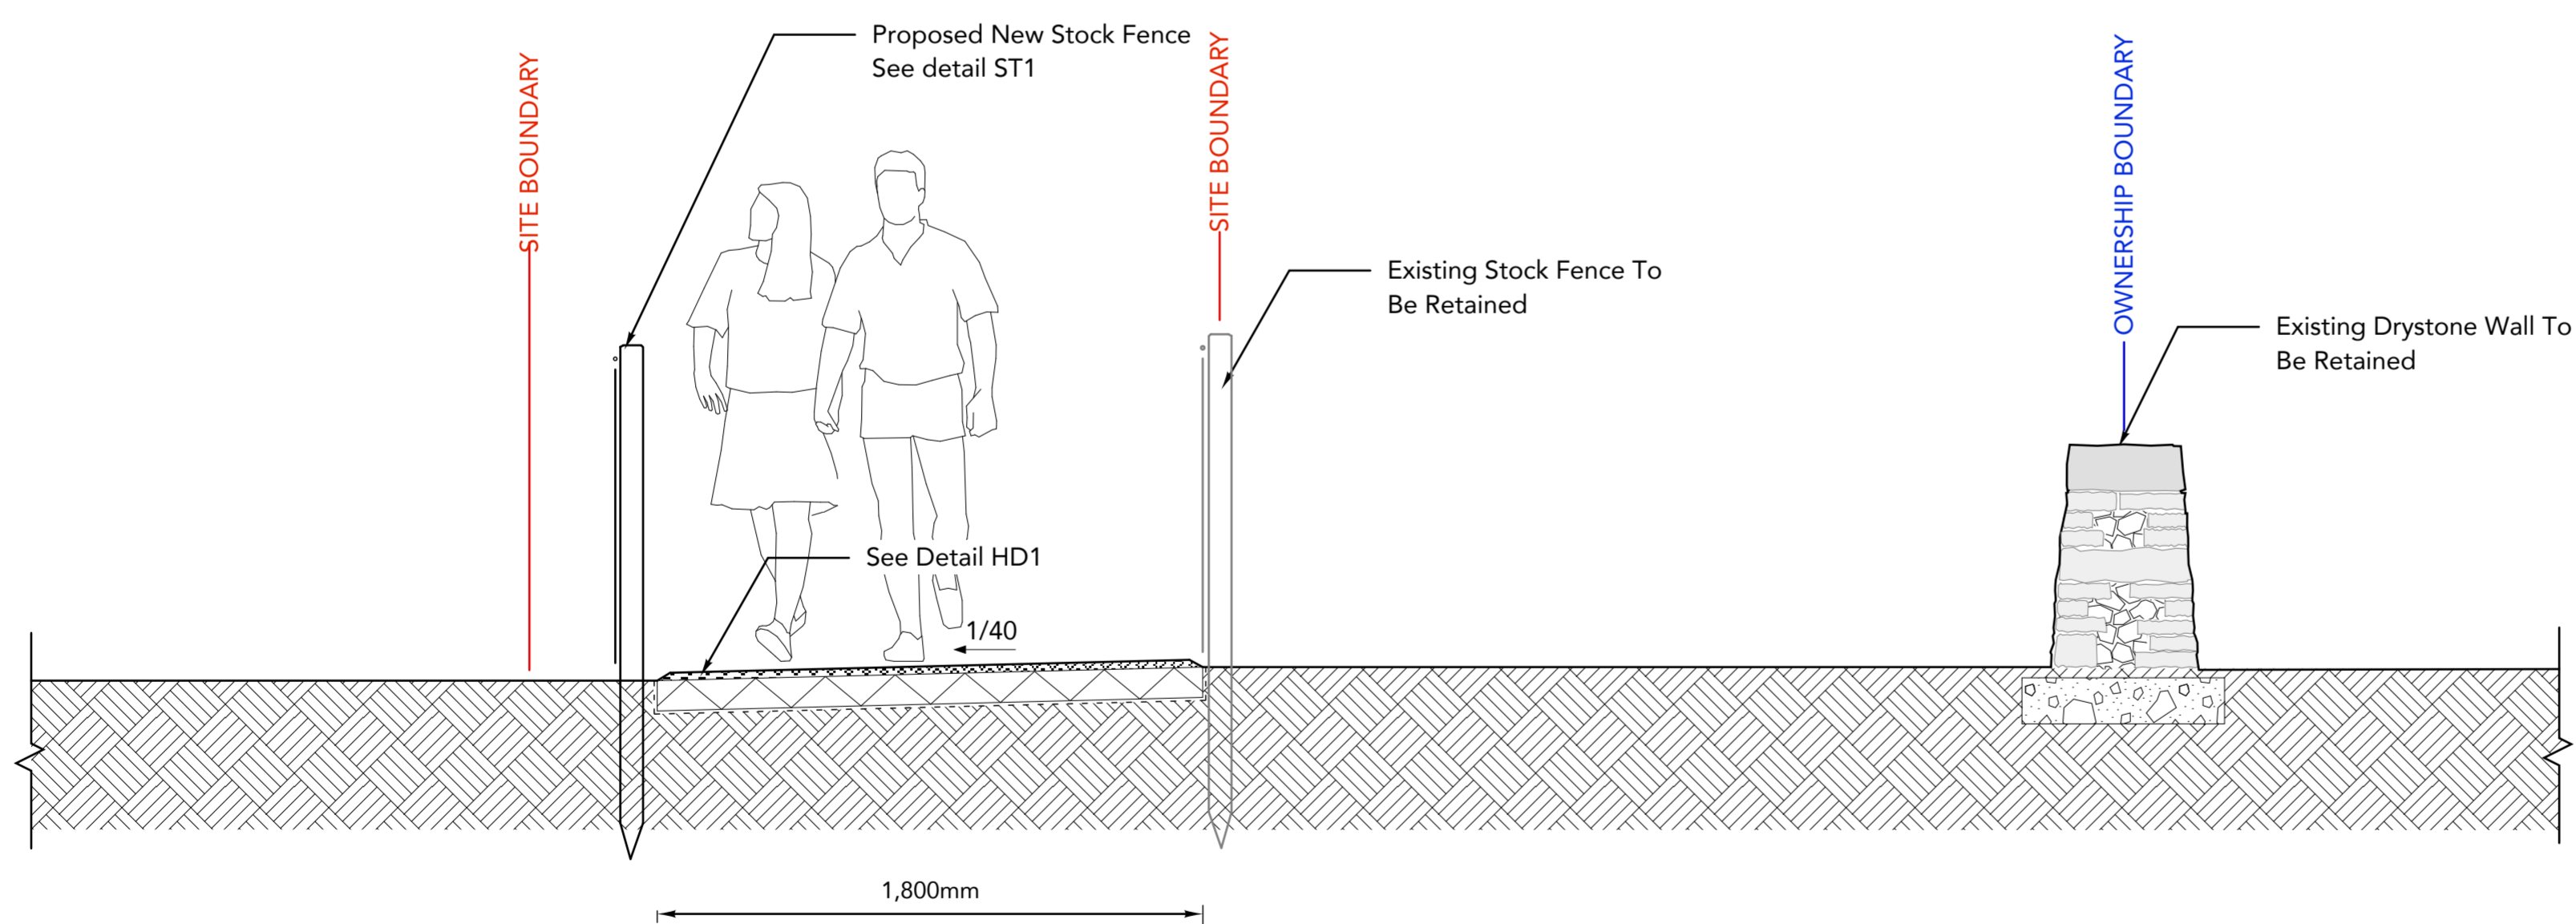

**SECTION G-G**      EXISTING FIELD      PROPOSED FOOTPATH      EXISTING FIELD EDGE AND FORESTRY

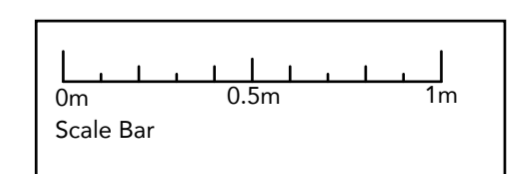

STATUS OF DRAWING  
**PLANNING ISSUE**  
 NOT FOR CONSTRUCTION

Client: The Gannochy Trust  
 Project: New Footpath Link Muirhall Road, Perth  
 Title: Typical Sections Sheet 2  
 Drg no: C2311 302 Rev: A  
 Date: 29th February 2024  
 Drawn: GP  
 Scale: 1/20 @ A1

**CHRISTOPHER PALMER ASSOCIATES**  
 Landscape Architects

Apple Tree House  
 The Ross  
 Comrie  
 Perthshire  
 PH6 2 JU  
 t: 01764 670177  
 e: cpa.comrie@btconnect.com