




SECTION A-A

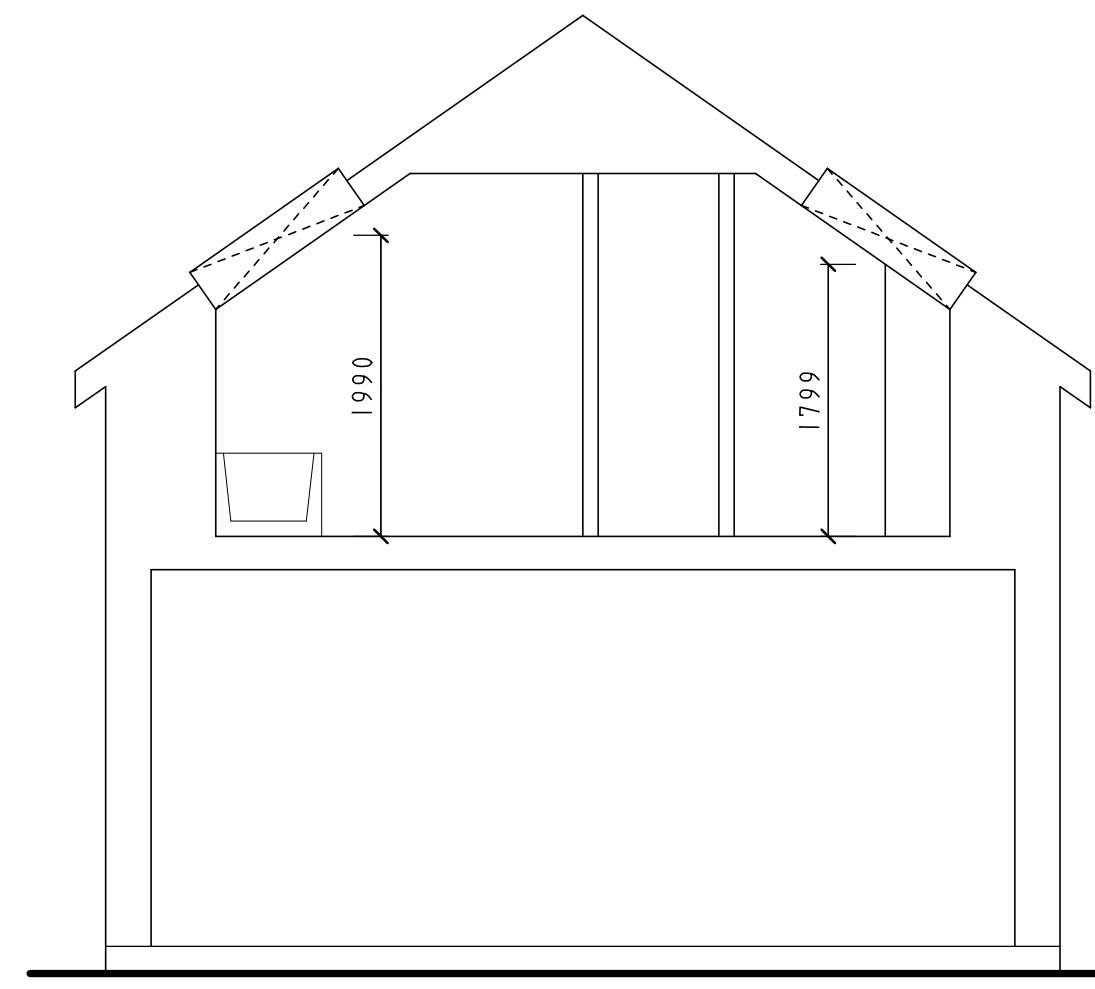


SECTION B-B

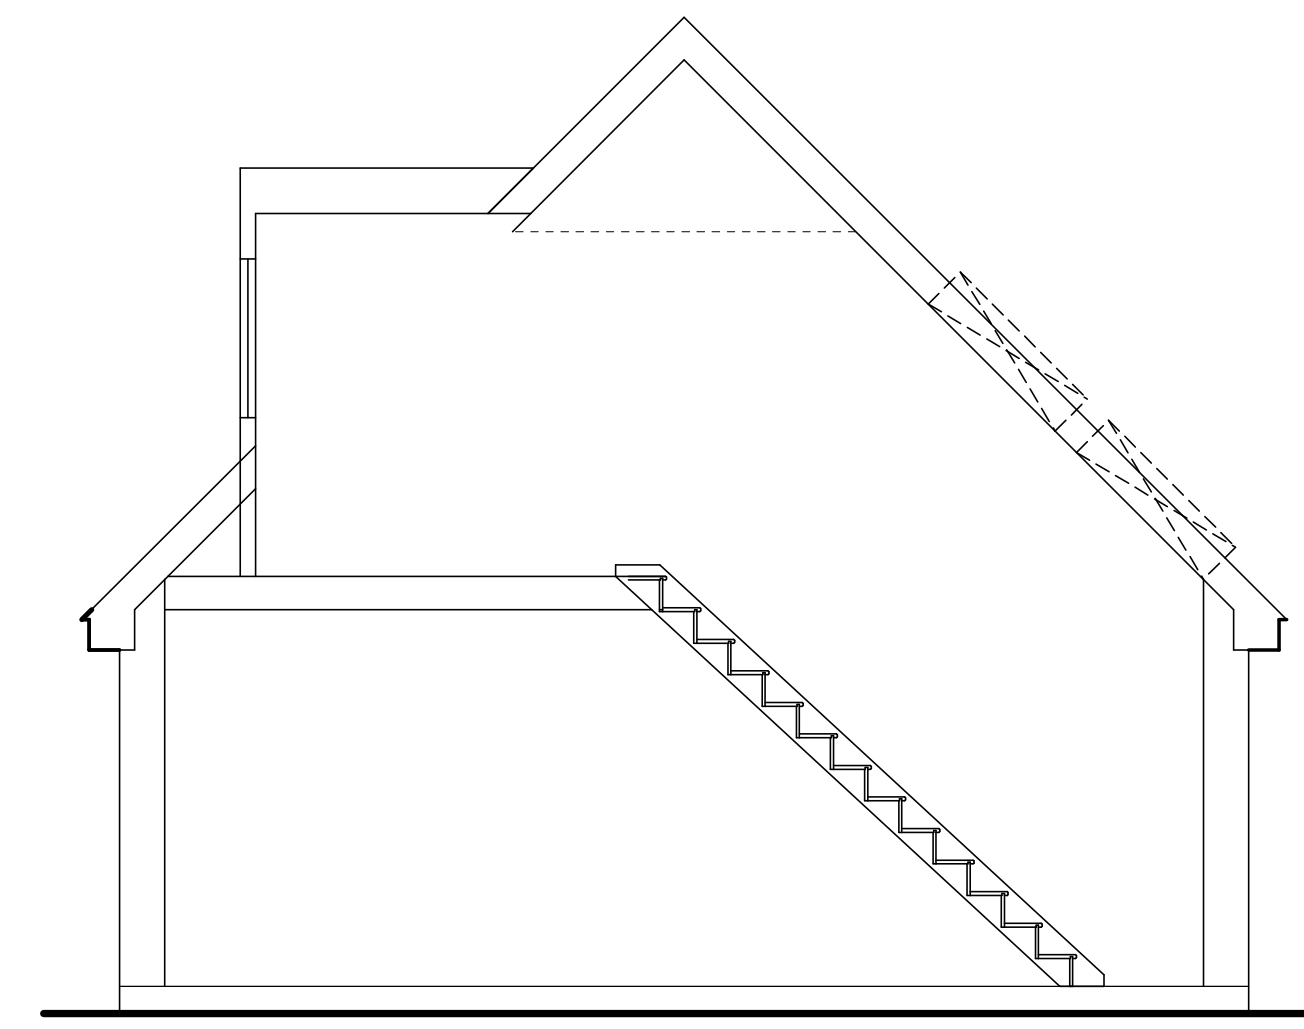


SECTION C-C

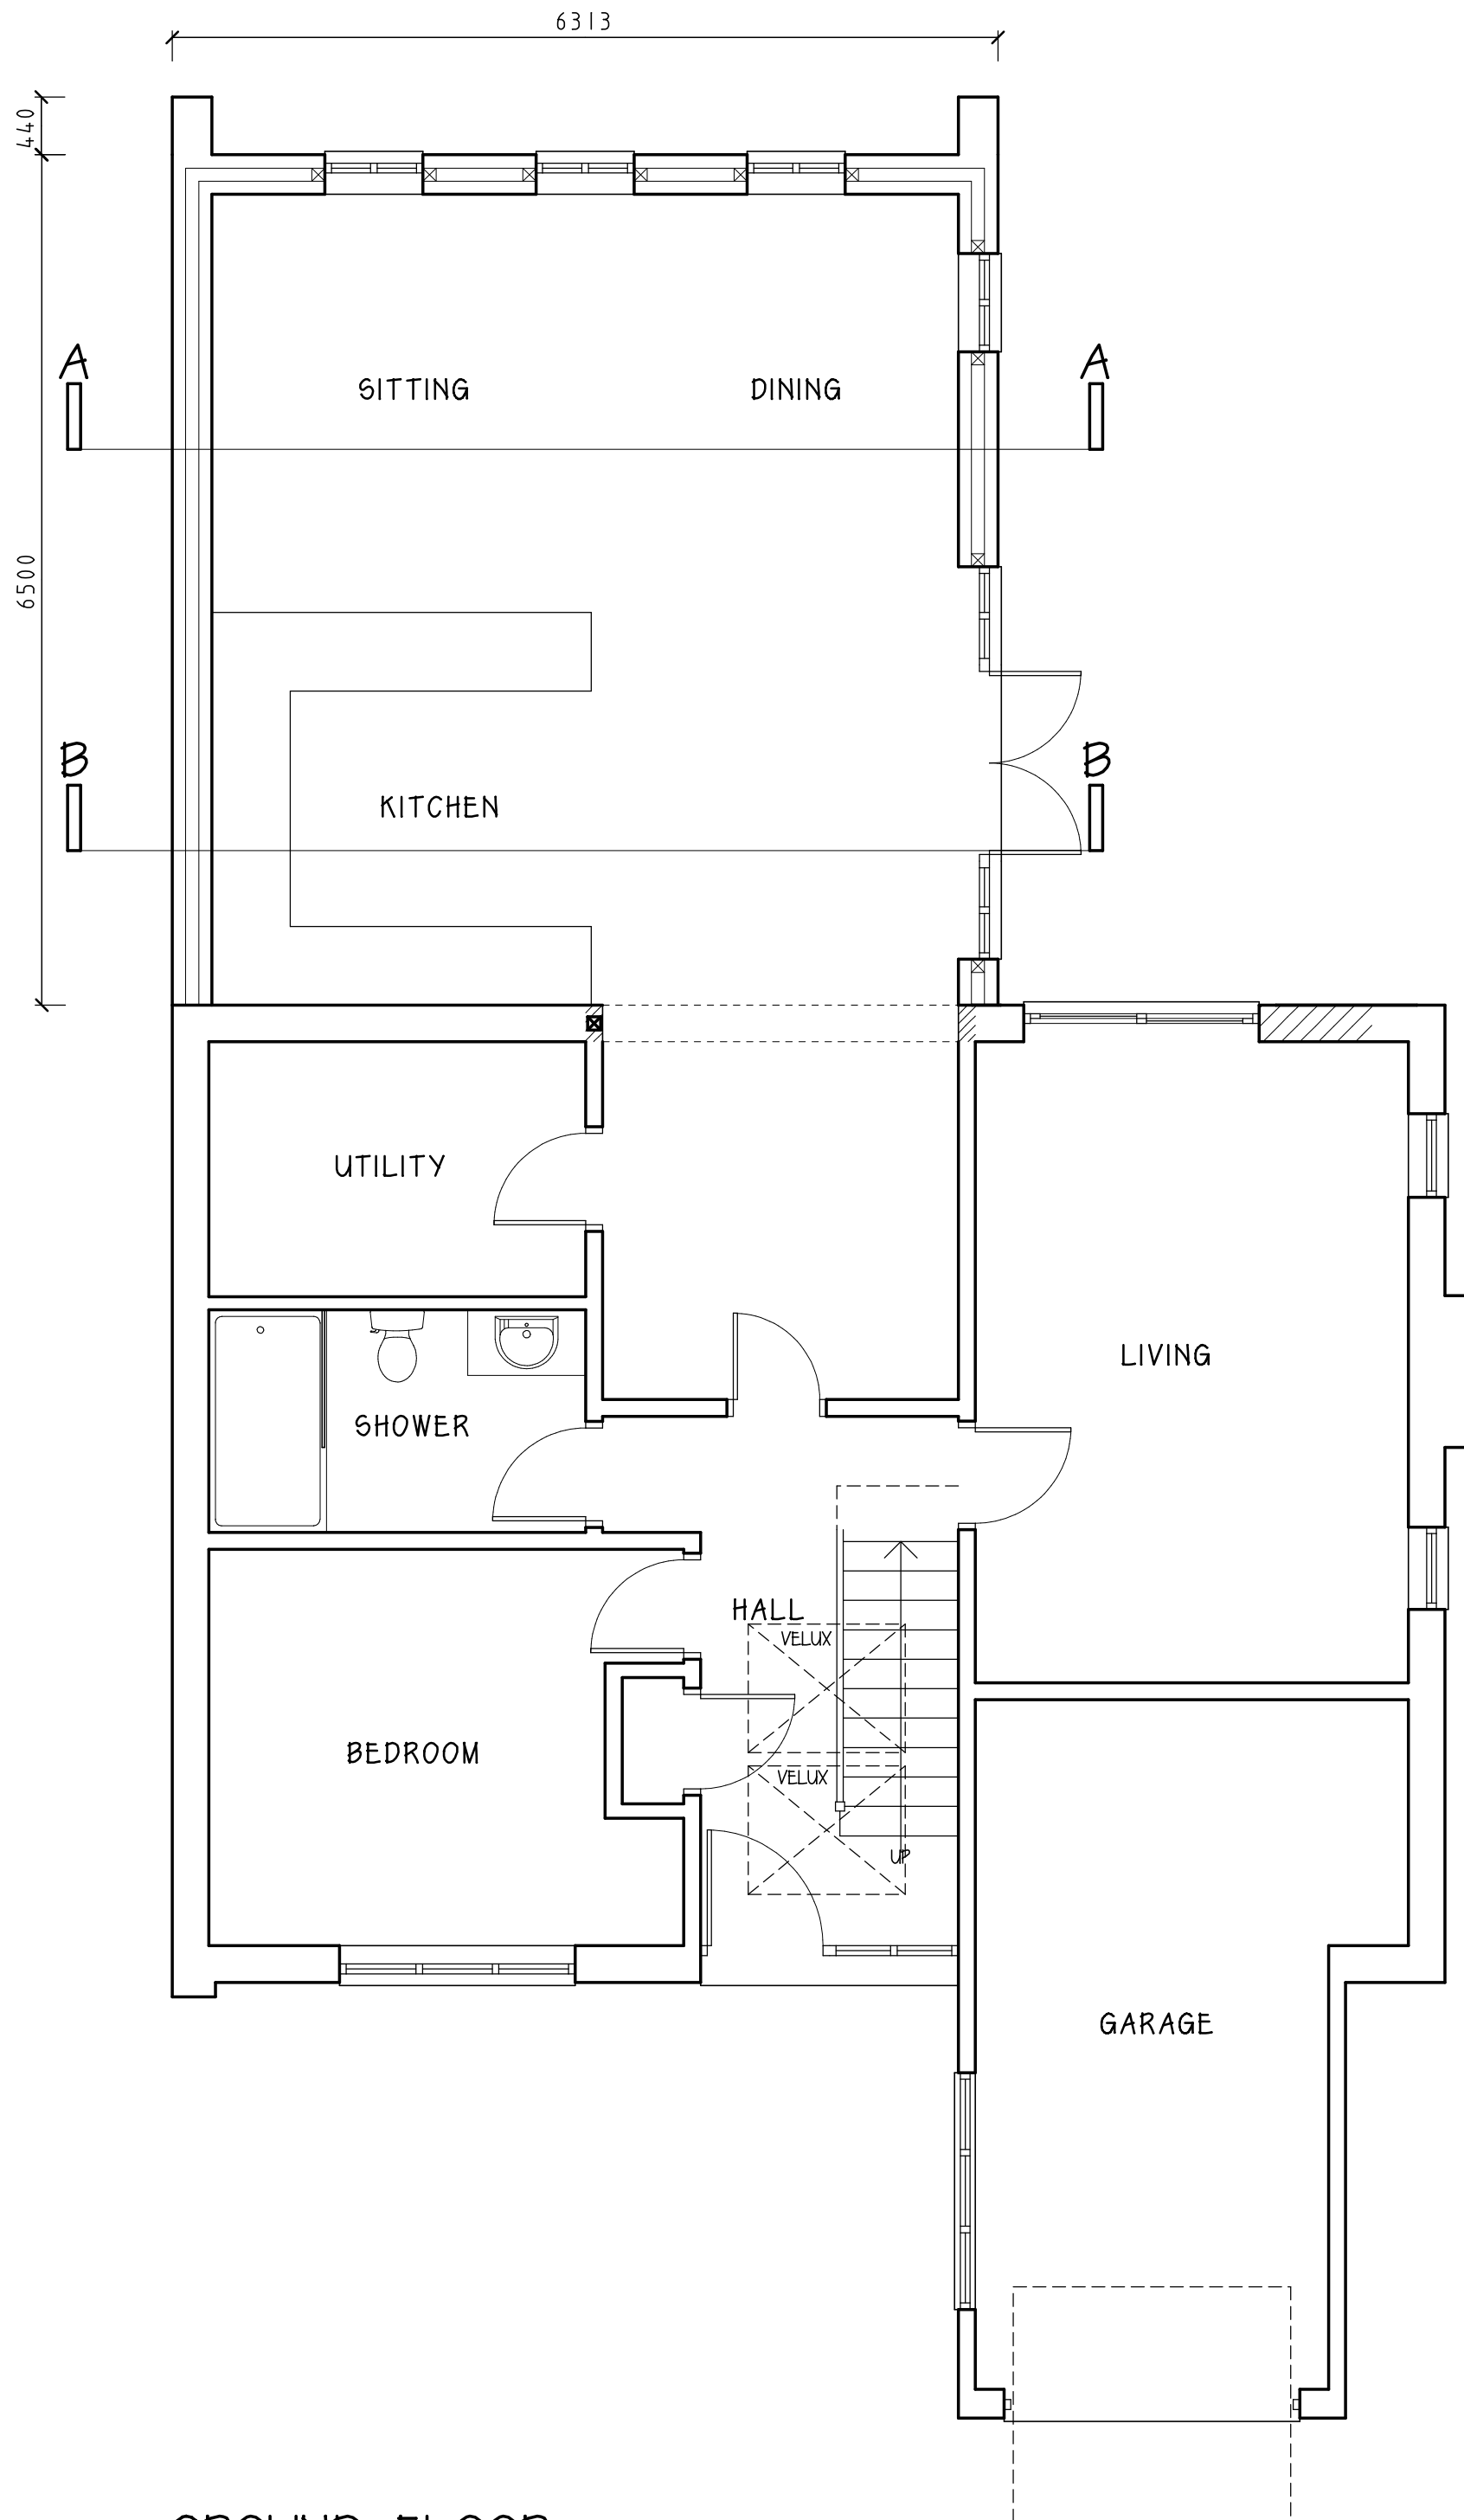

GROUND FLOOR

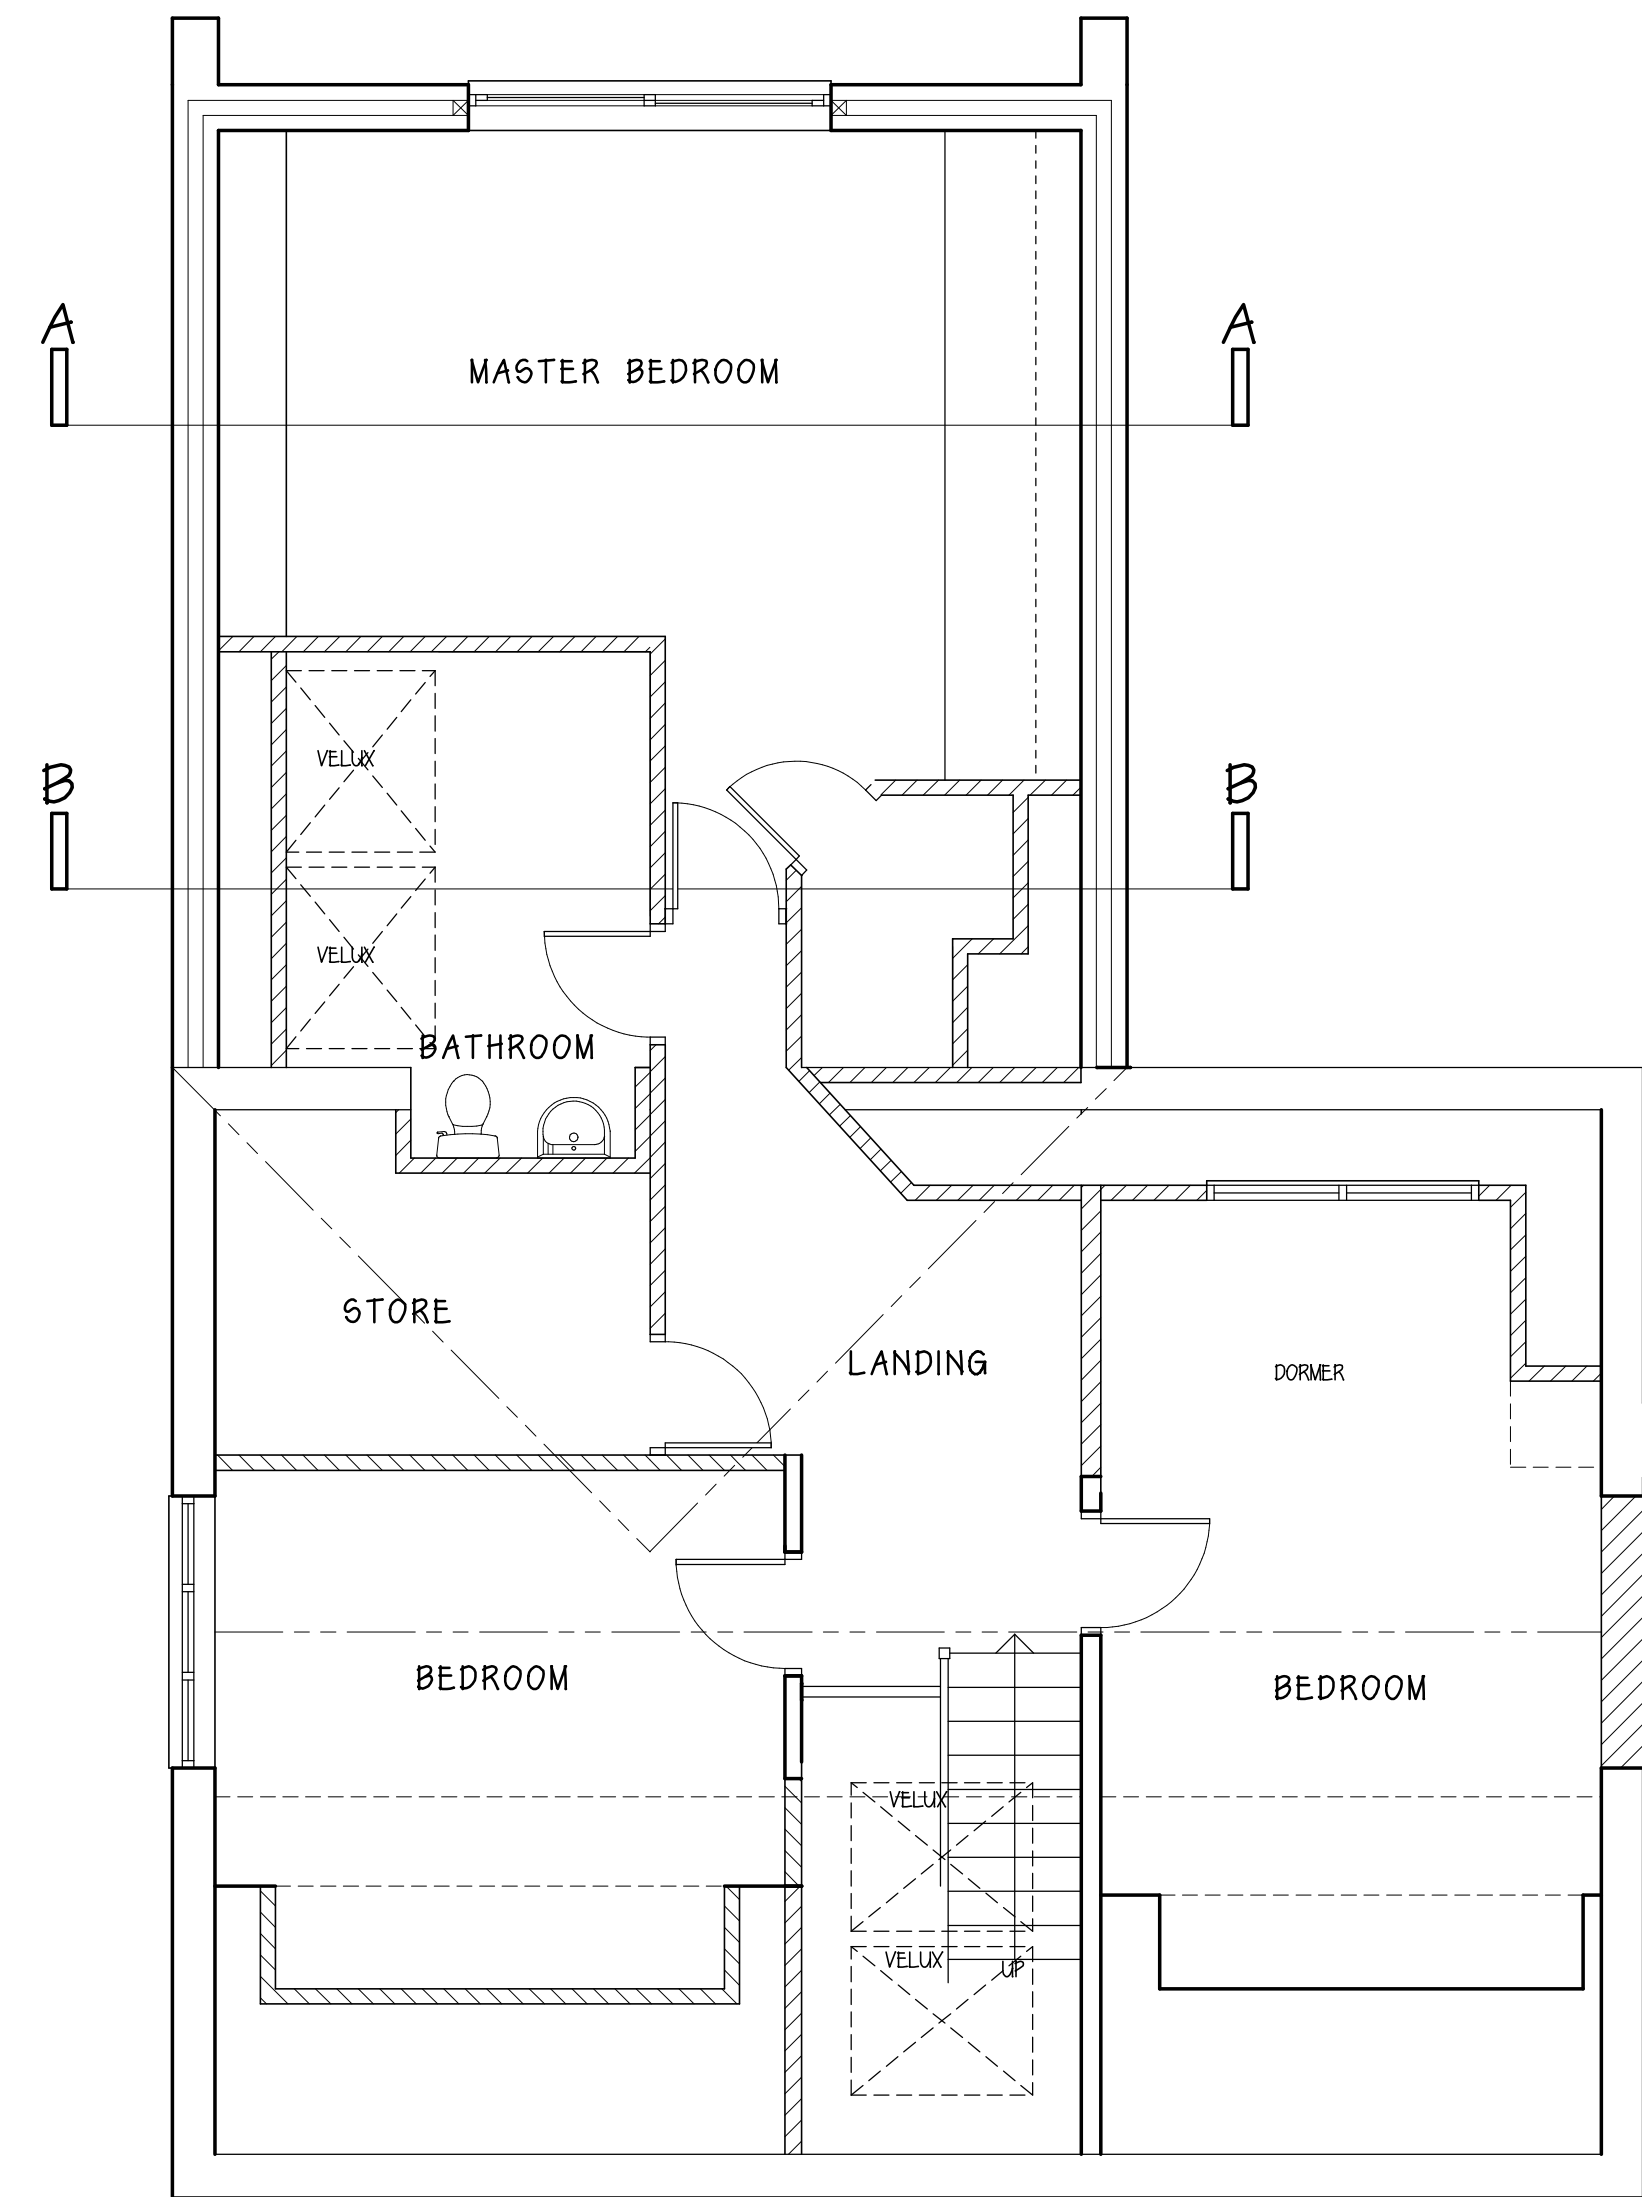

FIRST FLOOR

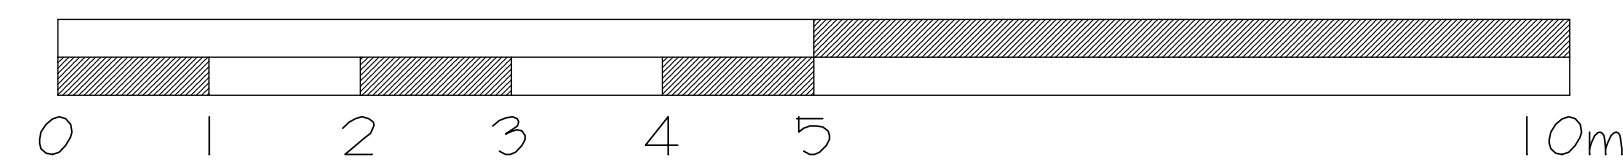

REV. B APR 2024 VELLUX TO BATH RELOCATED
 REV. A MAY 2023 VELLUX TO HALL SHOWN ON PLAN

CLIENT MR AND MRS I LYNDON
 PROJECT 15 CLIFF DRIVE, RADCLIFFE ON TRENT, NOTTINGHAM
 DRAWING PROPOSED PLANS AND SECTIONS
 DATE MAY 2023 SCALE 1:50 @ A1
 DRG. No. 223:03:3B'

ARCHITECTURAL SERVICES
 21 Doverbeck Drive
 Nottingham NG14 6ER
 tel: 07977 768 424
 pauljohnson@apex-design.co.uk