


PARTIAL FOUNDATION LAYOUT
SHOWING LOCATION OF EXISTING
DRAINS
1:50 @ A1
1:100 @ A3

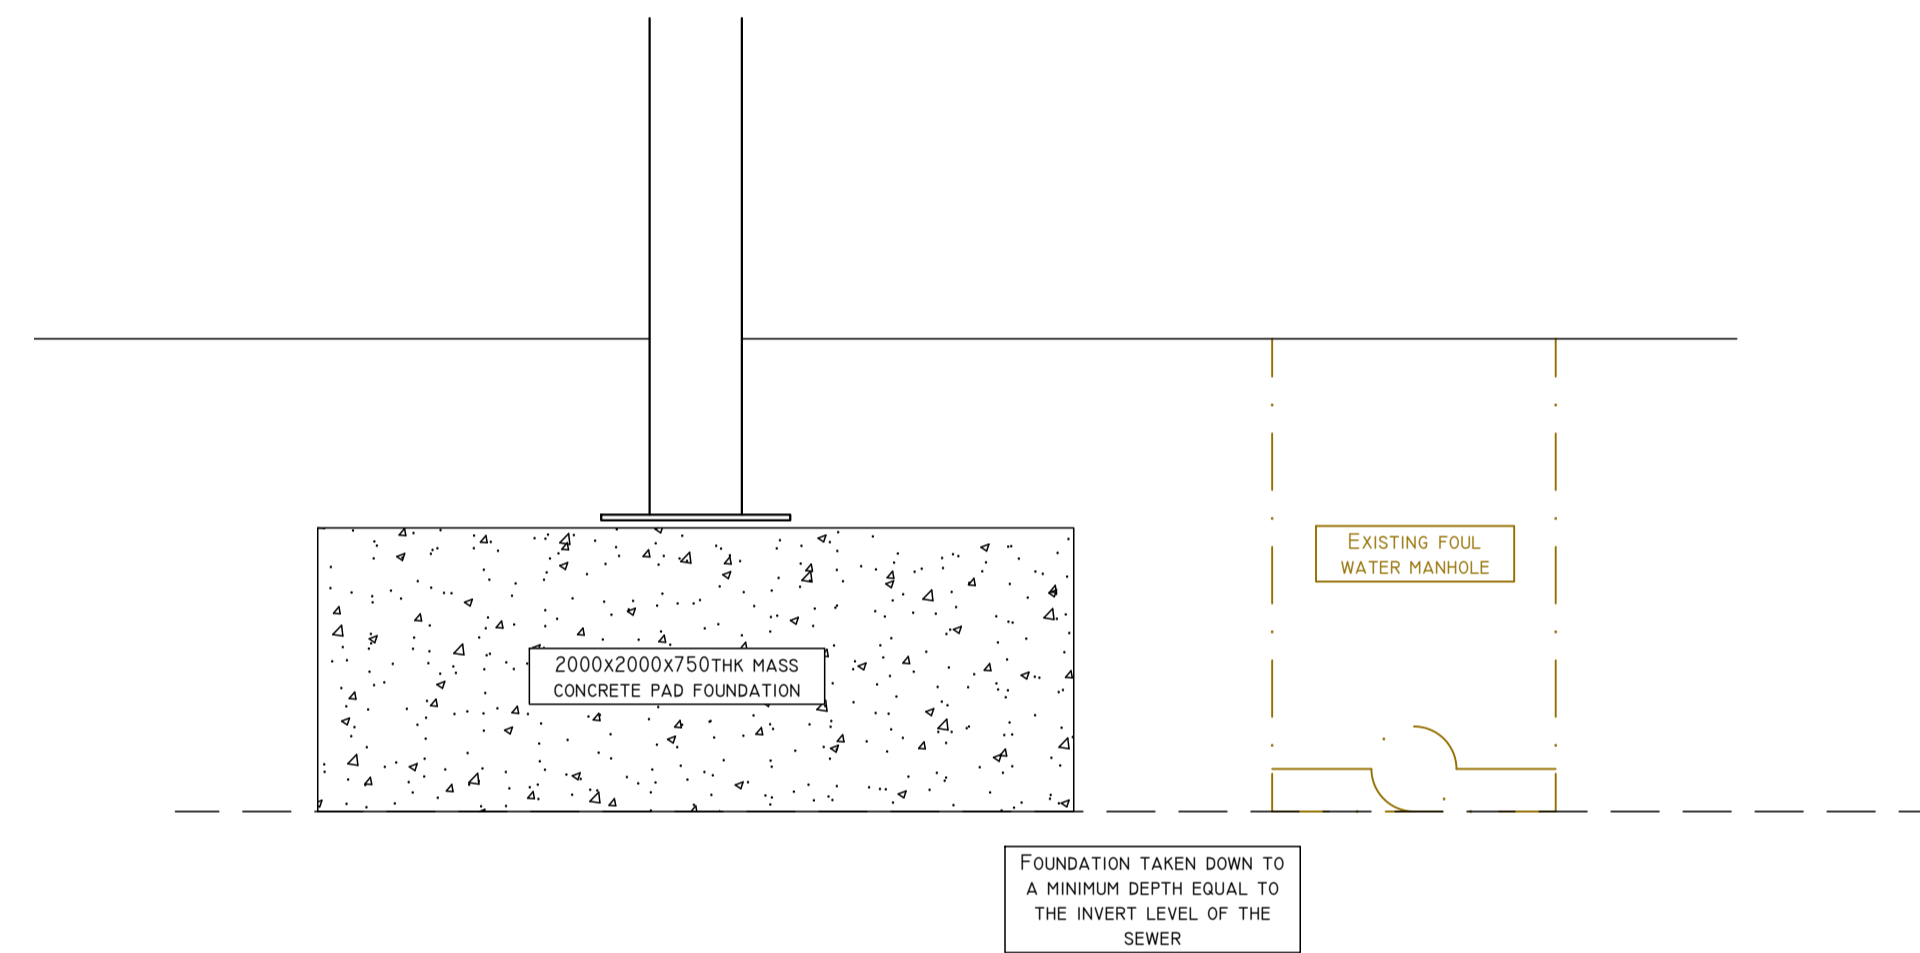

SECTION A-A
PROPOSED FOUNDATION AND EXISTING
SEWER
1:20 @ A1
1:40 @ A3

- GENERAL NOTES:
1. THIS DRAWING IS COPYRIGHT AND THE PROPERTY OF BELL MUNRO CONSULTING LTD. THE DRAWING MUST NOT BE REPRODUCED IN PART OR IN WHOLE WITHOUT PRIOR WRITTEN AUTHORITY.
 2. THIS DRAWING MUST NOT BE SCALED BY EITHER CONTRACTORS OR OTHER CONSULTANTS ANY DIMENSIONAL OR SETTING - OUT DISCREPANCIES ARE TO BE REPORTED TO BELL MUNRO CONSULTING PRIOR TO CONSTRUCTION / FABRICATION COMMENCING.
 3. THIS DRAWING MUST BE READ IN CONJUNCTION WITH THE RELEVANT BMC SPECIFICATIONS TOGETHER WITH THE APPROPRIATE ARCHITECTS AND SERVICES CONSULTANTS DRAWINGS AND SPECIFICATIONS.
 4. ALL DIMENSIONS TO BE CHECKED BY CONTRACTOR PRIOR TO FABRICATION.
 5. ALL WATERPROOFING AND INSULATION TO ARCHITECTS SPECIFICATION.
 6. C-L DENOTES CENTER LINE
 7. INSTALLATION OF ALL PROPRIETARY BUILDERS METAL WORK TO BE IN STRICT ACCORDANCE WITH MANUFACTURERS RECOMMENDATIONS.
 8. TEMPORARY STABILITY DURING CONSTRUCTION IS THE RESPONSIBILITY OF THE MAIN CONTRACTOR AND SHOULD BE ASSESSED ACCORDINGLY.

PLANNING

REV	INITIAL ISSUE	DATE	BY
--		12/06/24	RC

BMC

BELL MUNRO
CONSULTING LTD

CONSULTING CIVIL & STRUCTURAL ENGINEERS
TURNING HOUSE
5 ARCHWAY
MANCHESTER
M15 5RL
TEL: 0161 2098032
FAX: 0161 2098033
EMAIL: CONSULTING@BELLMUNRO.CO.UK
WWW.BELLMUNRO.CO.UK

CLIENT:
A HEAD OF TIME ESTATES LIMITED

PROJECT:
BITTERNE ROAD WEST, SOUTHAMPTON

TITLE:
FOUNDATION TO DRAIN SECTION

DRAWN BY:	CHECKED BY:	SCALE:	DATE:
R.C	S.J.B	1:50	04/24

DRAWING NUMBER:	REVISION:
J8115/F02	--