




EXISTING SECTION 1

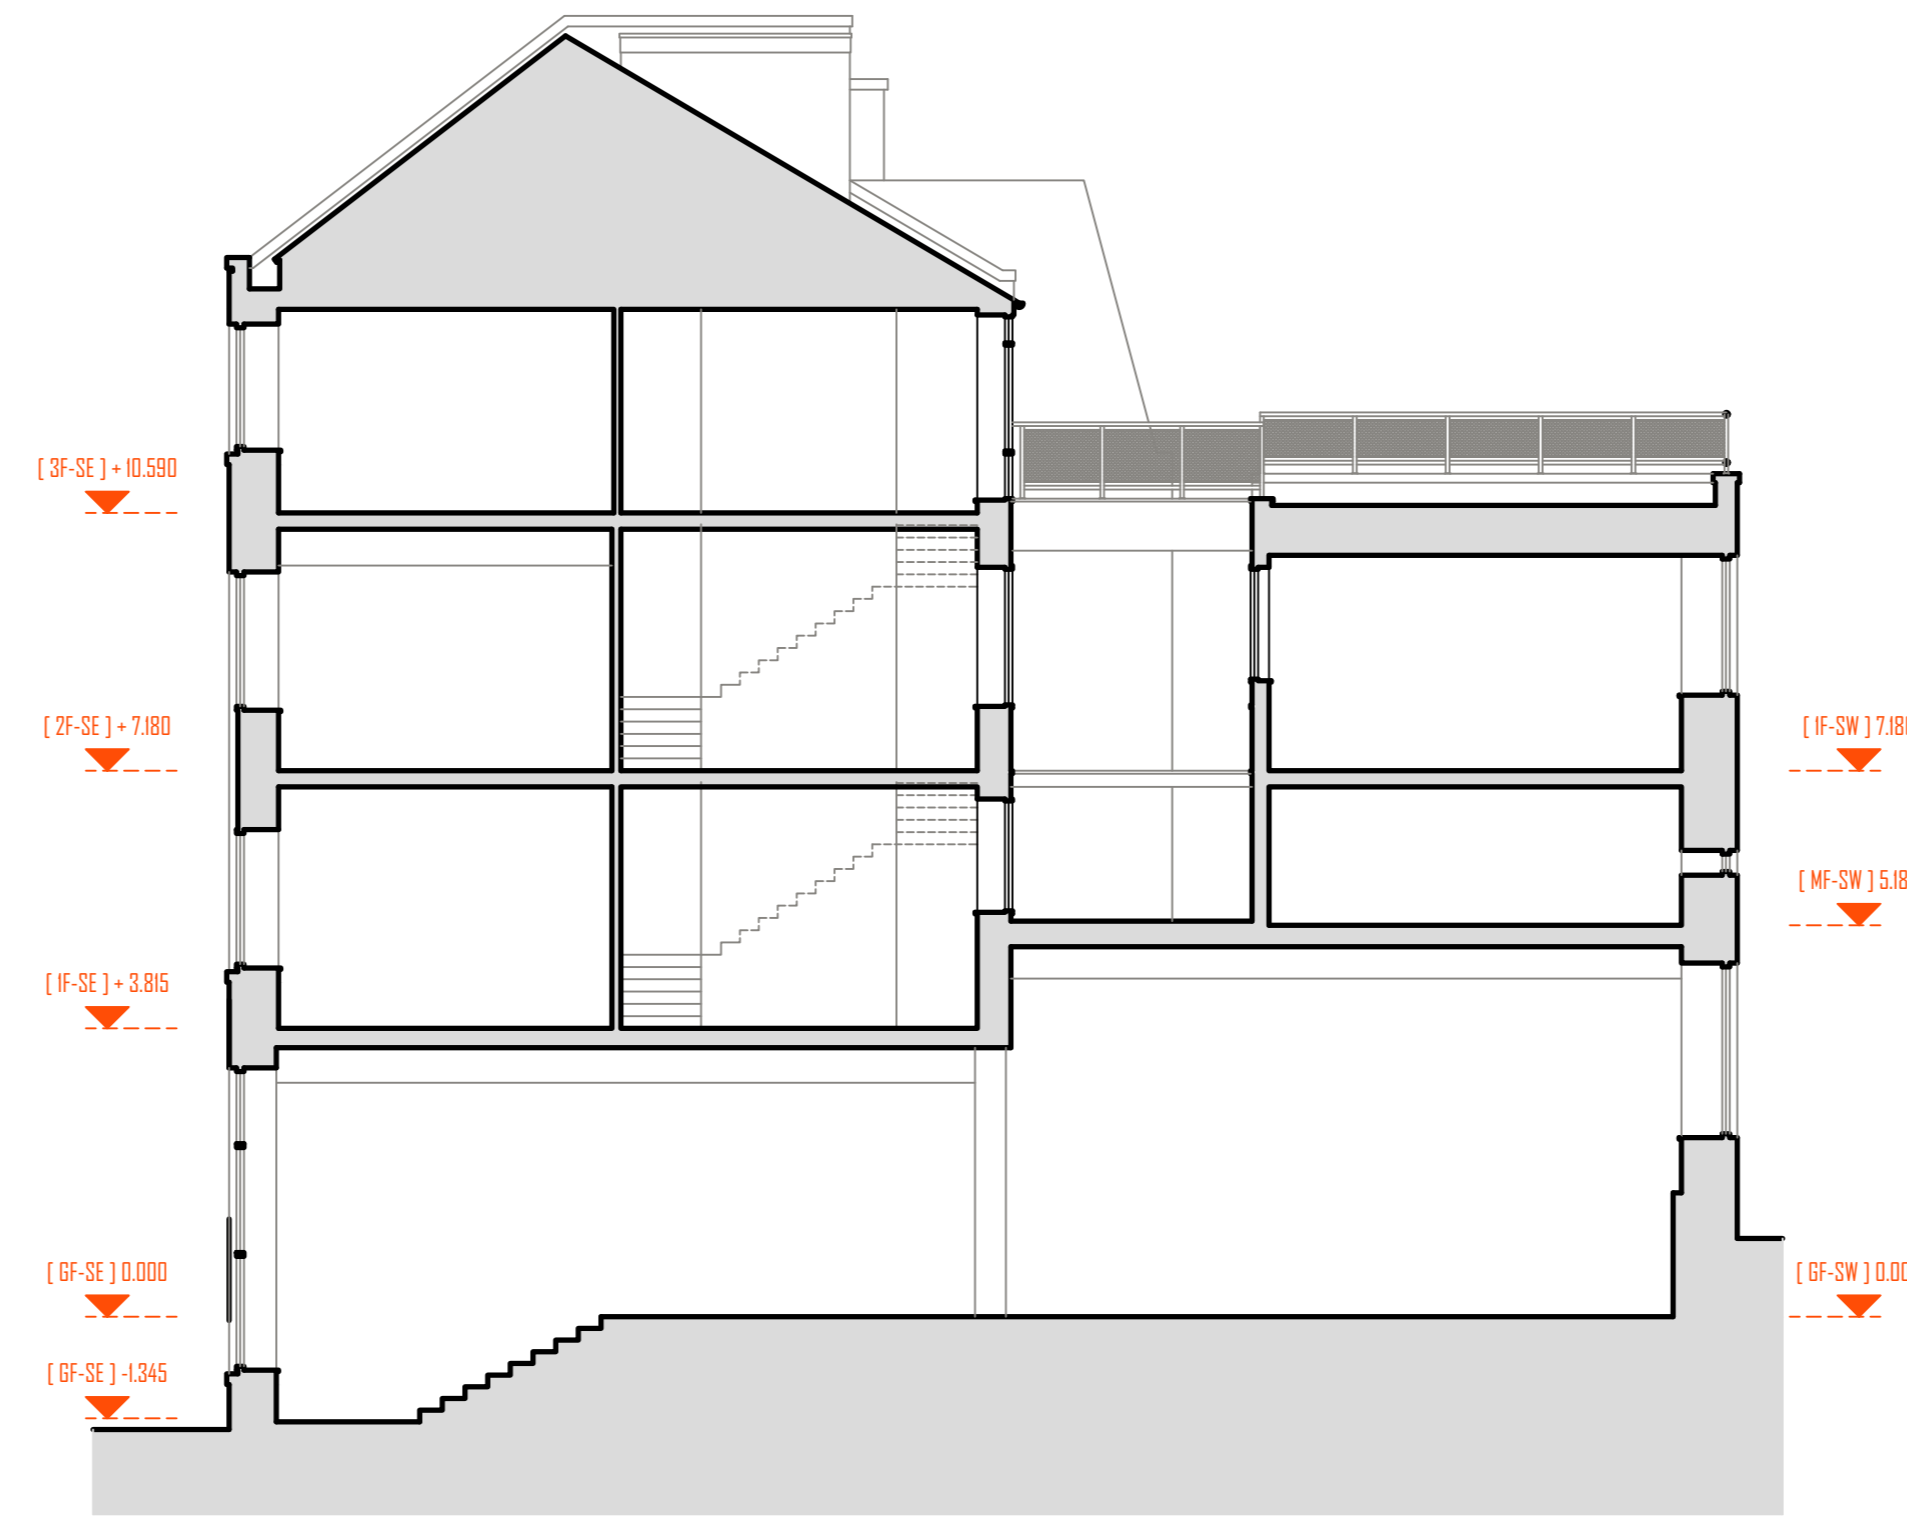

EXISTING SECTION 2

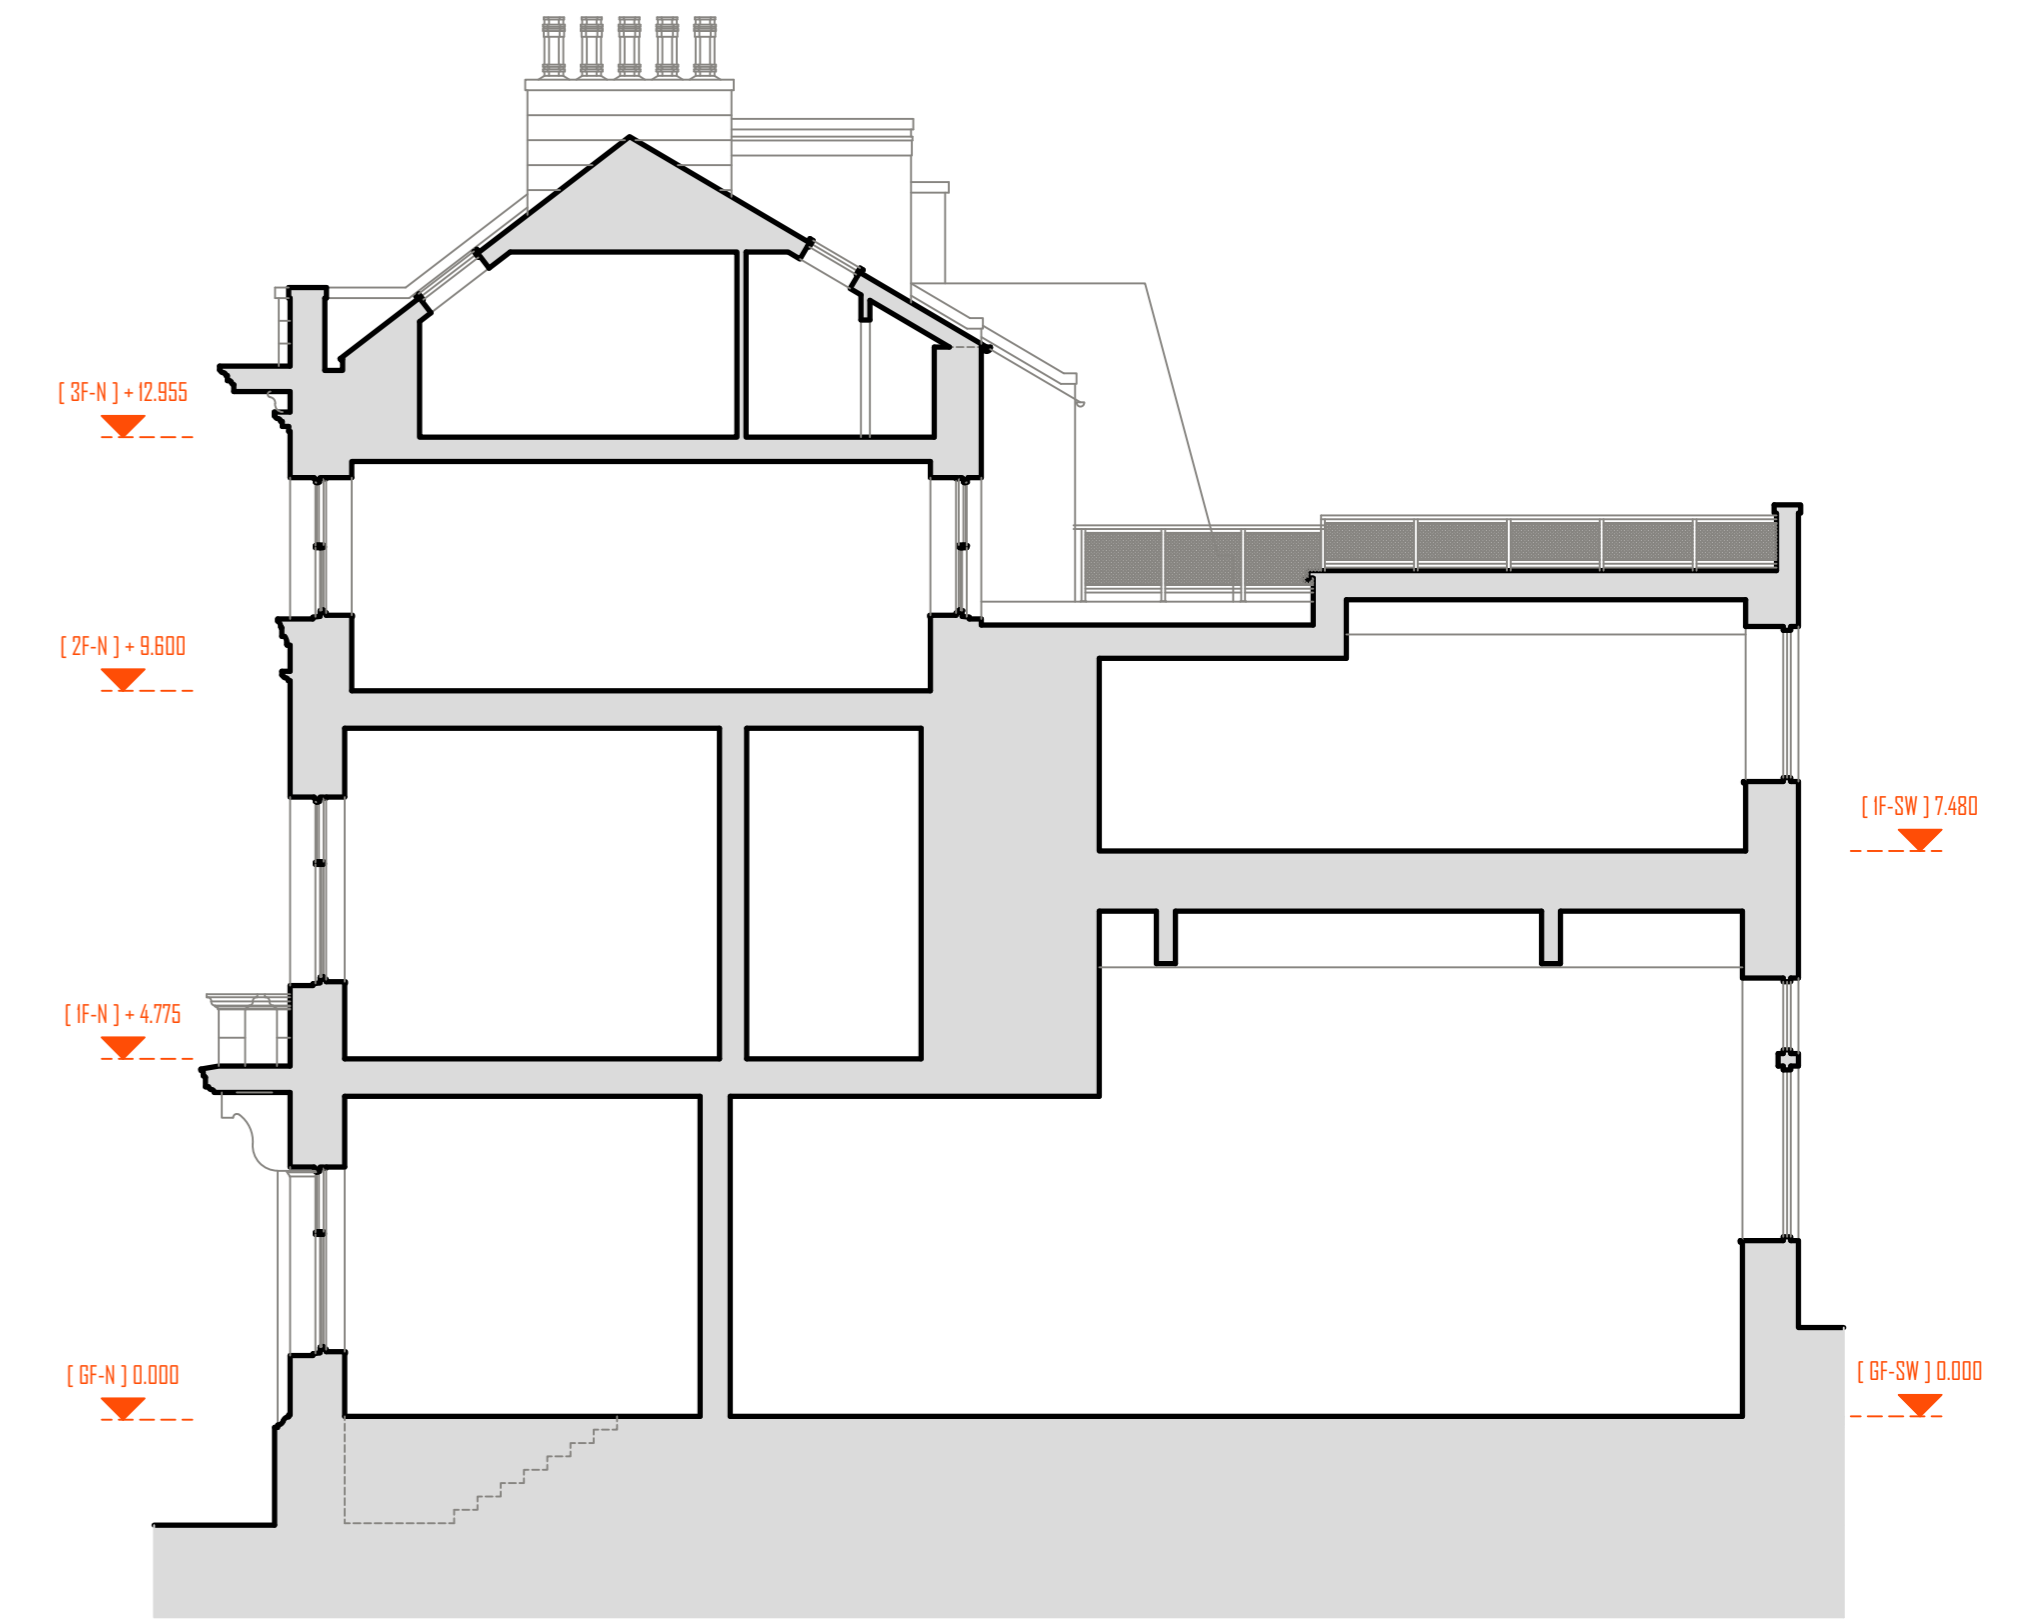

EXISTING SECTION 3

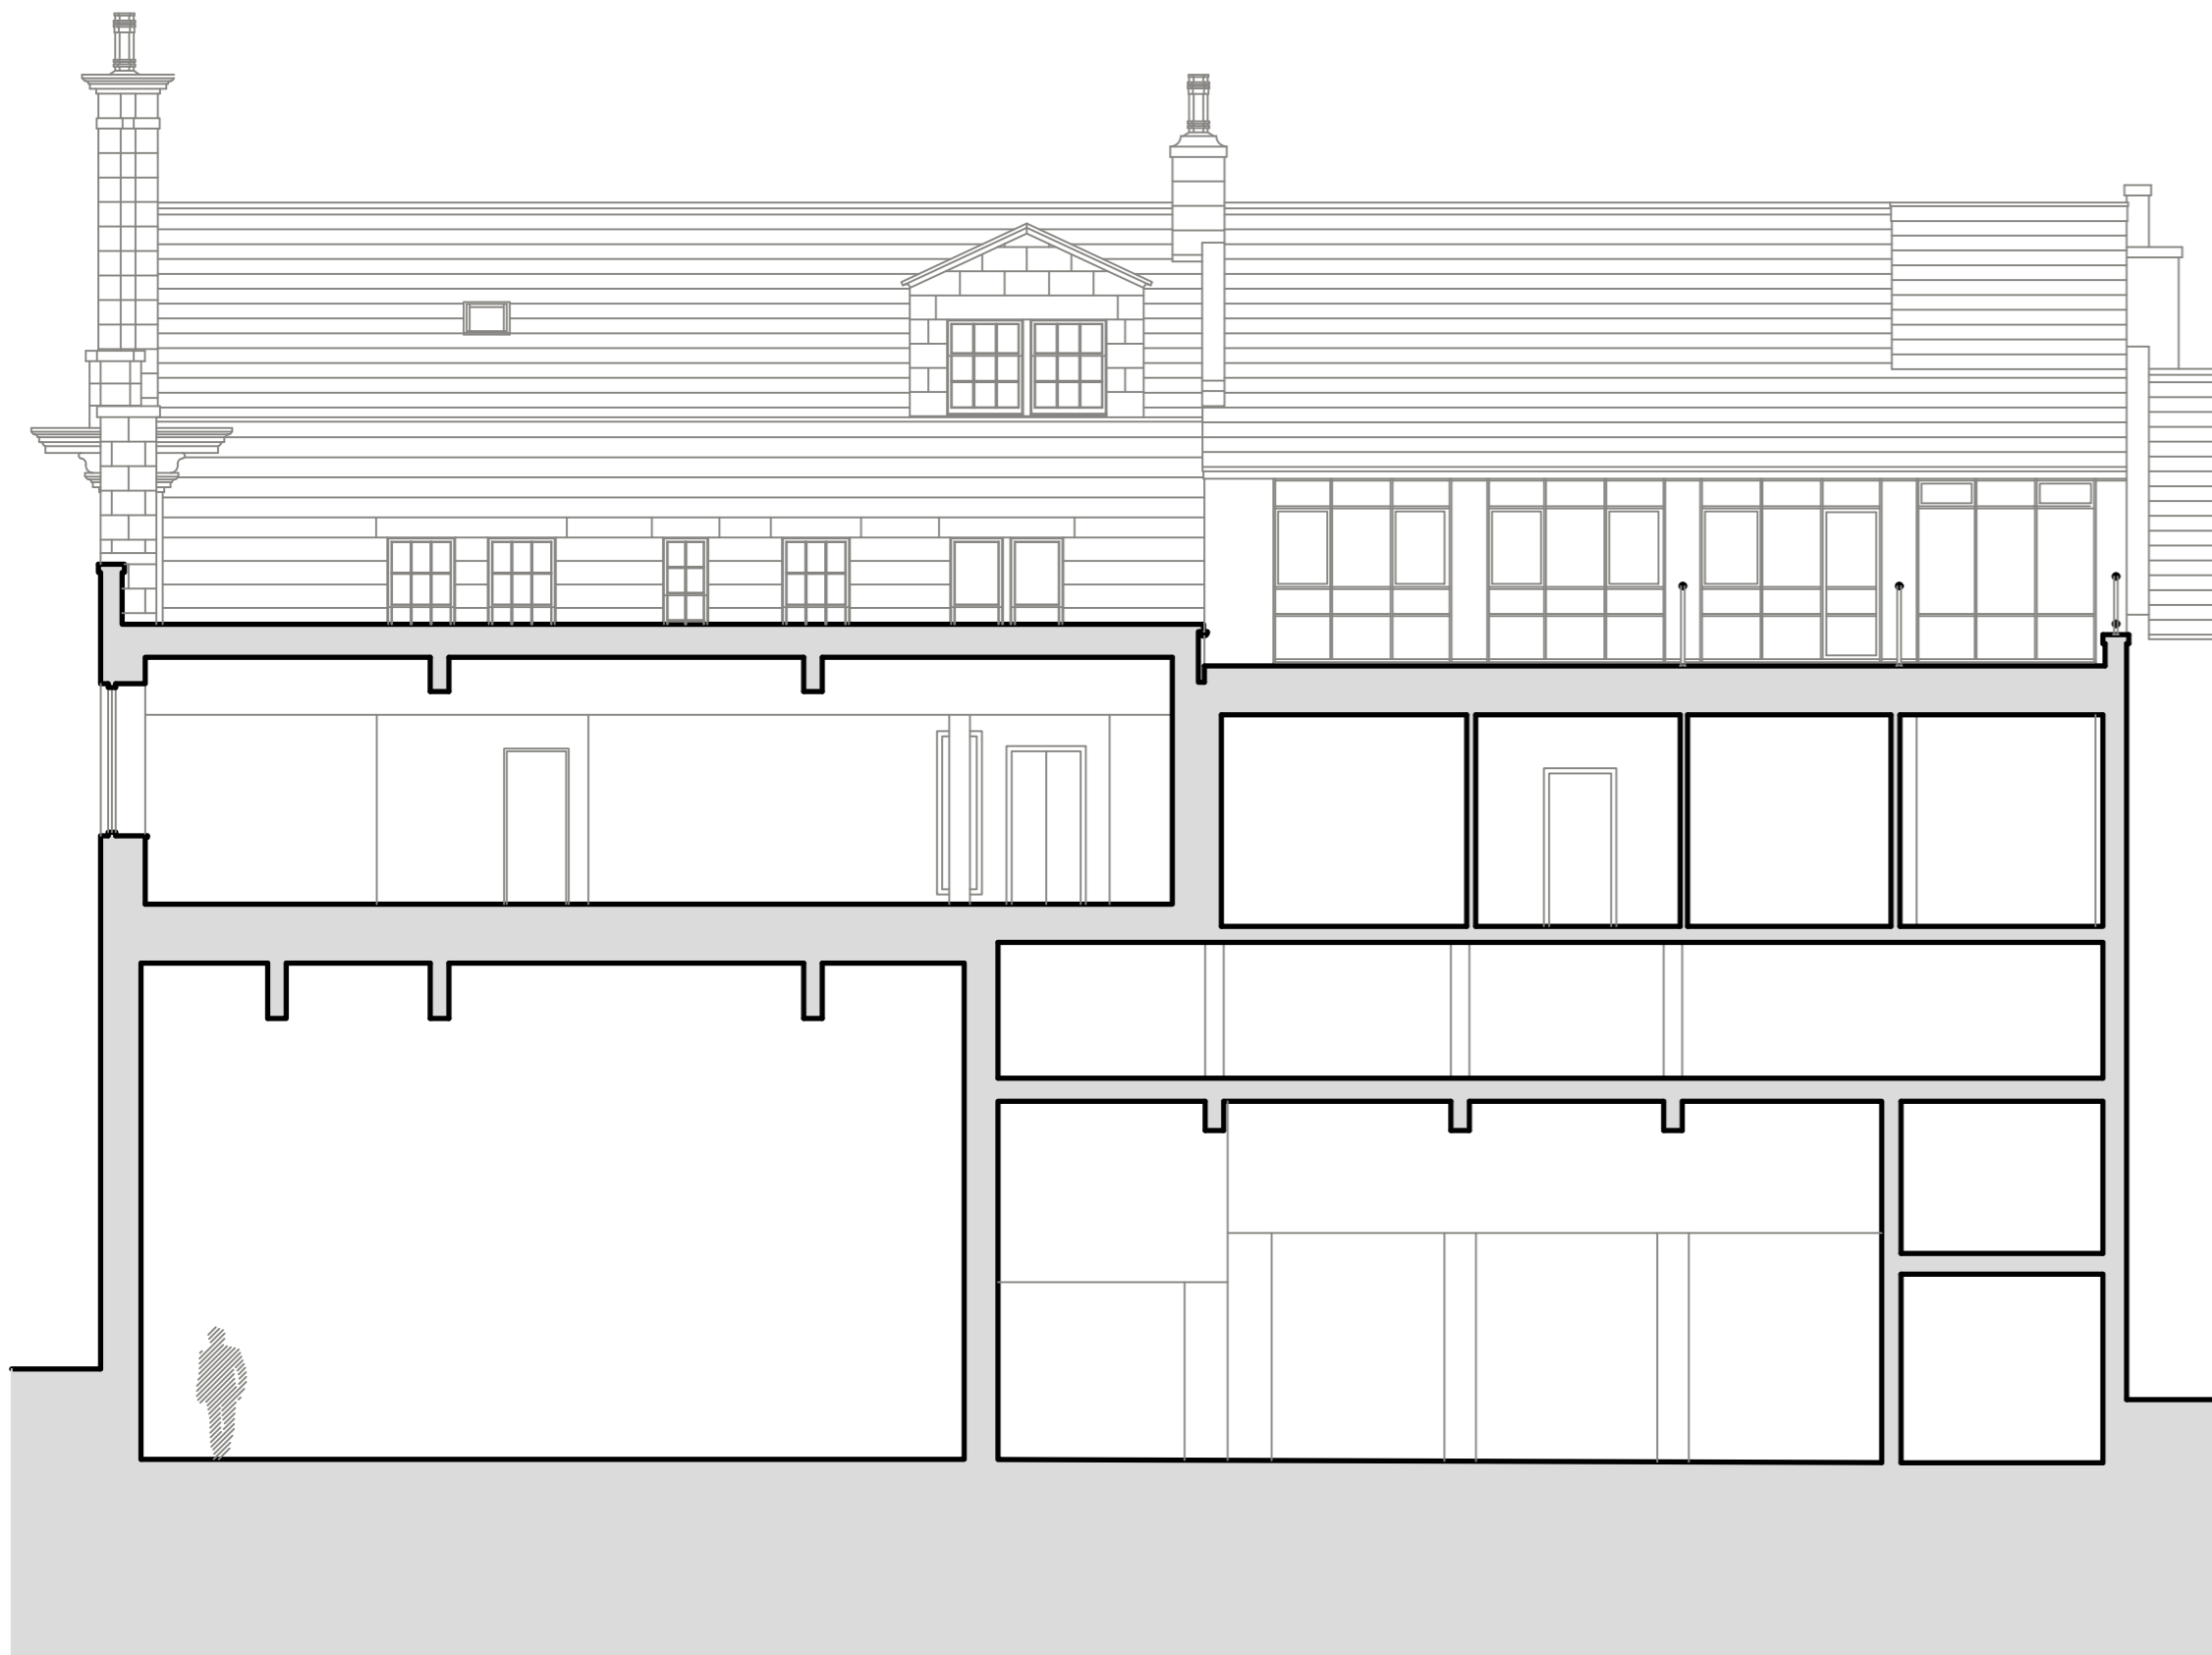

EXISTING SECTION 4

Client :	Client of Fitzgerald + Assoc Ltd	
Project :	Student Accommodation 17 - 19 Union Terrace Aberdeen AB10 1NJ	
Description :	Survey Details Existing Sections	
Drawn By :	Scale :	Date :
<i>Kevan Duquand</i>	A1 = 1:100	Nov 2023
Project No :	Drawing No :	Rev :
4085	s02	