


# Location Plan

Site Address: 12, Eastside Road, Golders Green, London, NW11 0BA

Date Produced: 18-Apr-2024

Scale: 1:1250 @A4

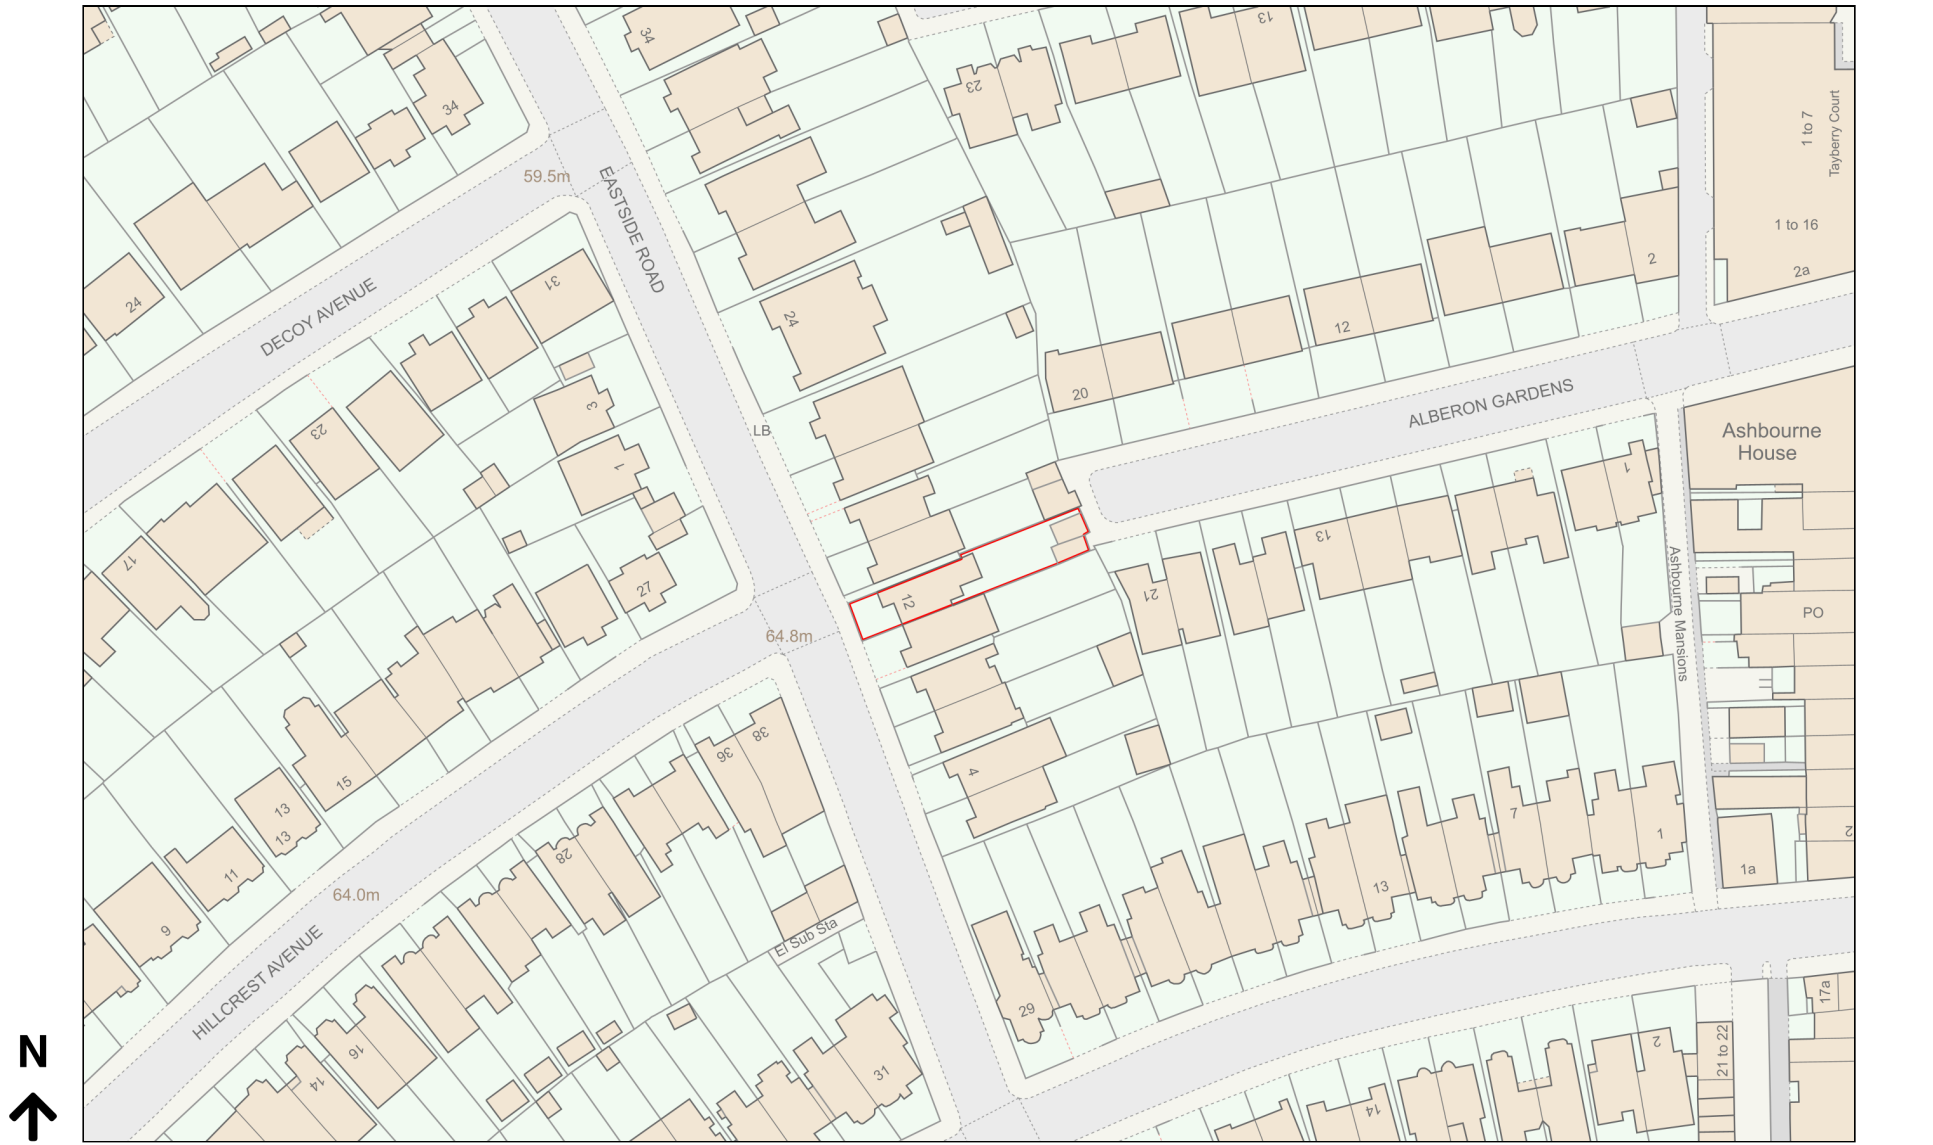

Planning Portal Reference: PP-12990516v1