



Location Plan
Scale 1:1250

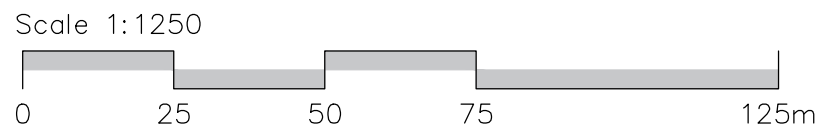

Block Plan
Scale 1:500

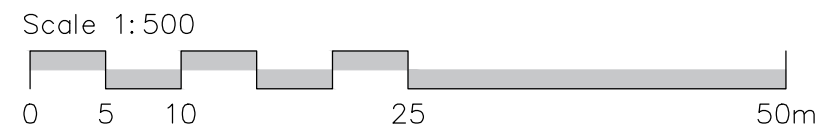

NOTES:

Do Not Scale. Except for Planning purposes

Report all discrepancies, errors and omissions.

Verify all dimensions on site before commencing any work on site or preparing shop drawings.

All materials, components and workmanship are to comply with the relevant British Standards, Codes of Practice, and appropriate manufacturers recommendations that from time to time shall apply.

For all specialist work, see relevant drawings.

Contractor to ensure that party wall agreements are in place with adjoining properties prior to work commencing.

Full planning and building regulations approval to be obtained prior to work commencing on site & materials ordered.

This drawing and design are copyright of MP.as Architectural Services

Rev	Date	Description

PLANNING

Project Title	
Alice Cottage Cherry Lane Great Mongeham CT14 0HF	
Drawing Description	
Location Plan & Proposed Block Plan	
Scale	Drawn by
1:1250 / 1:500 @ A3	MP
Date	Checked by
August 23	
Drawing Number	Revision
1725-01	