

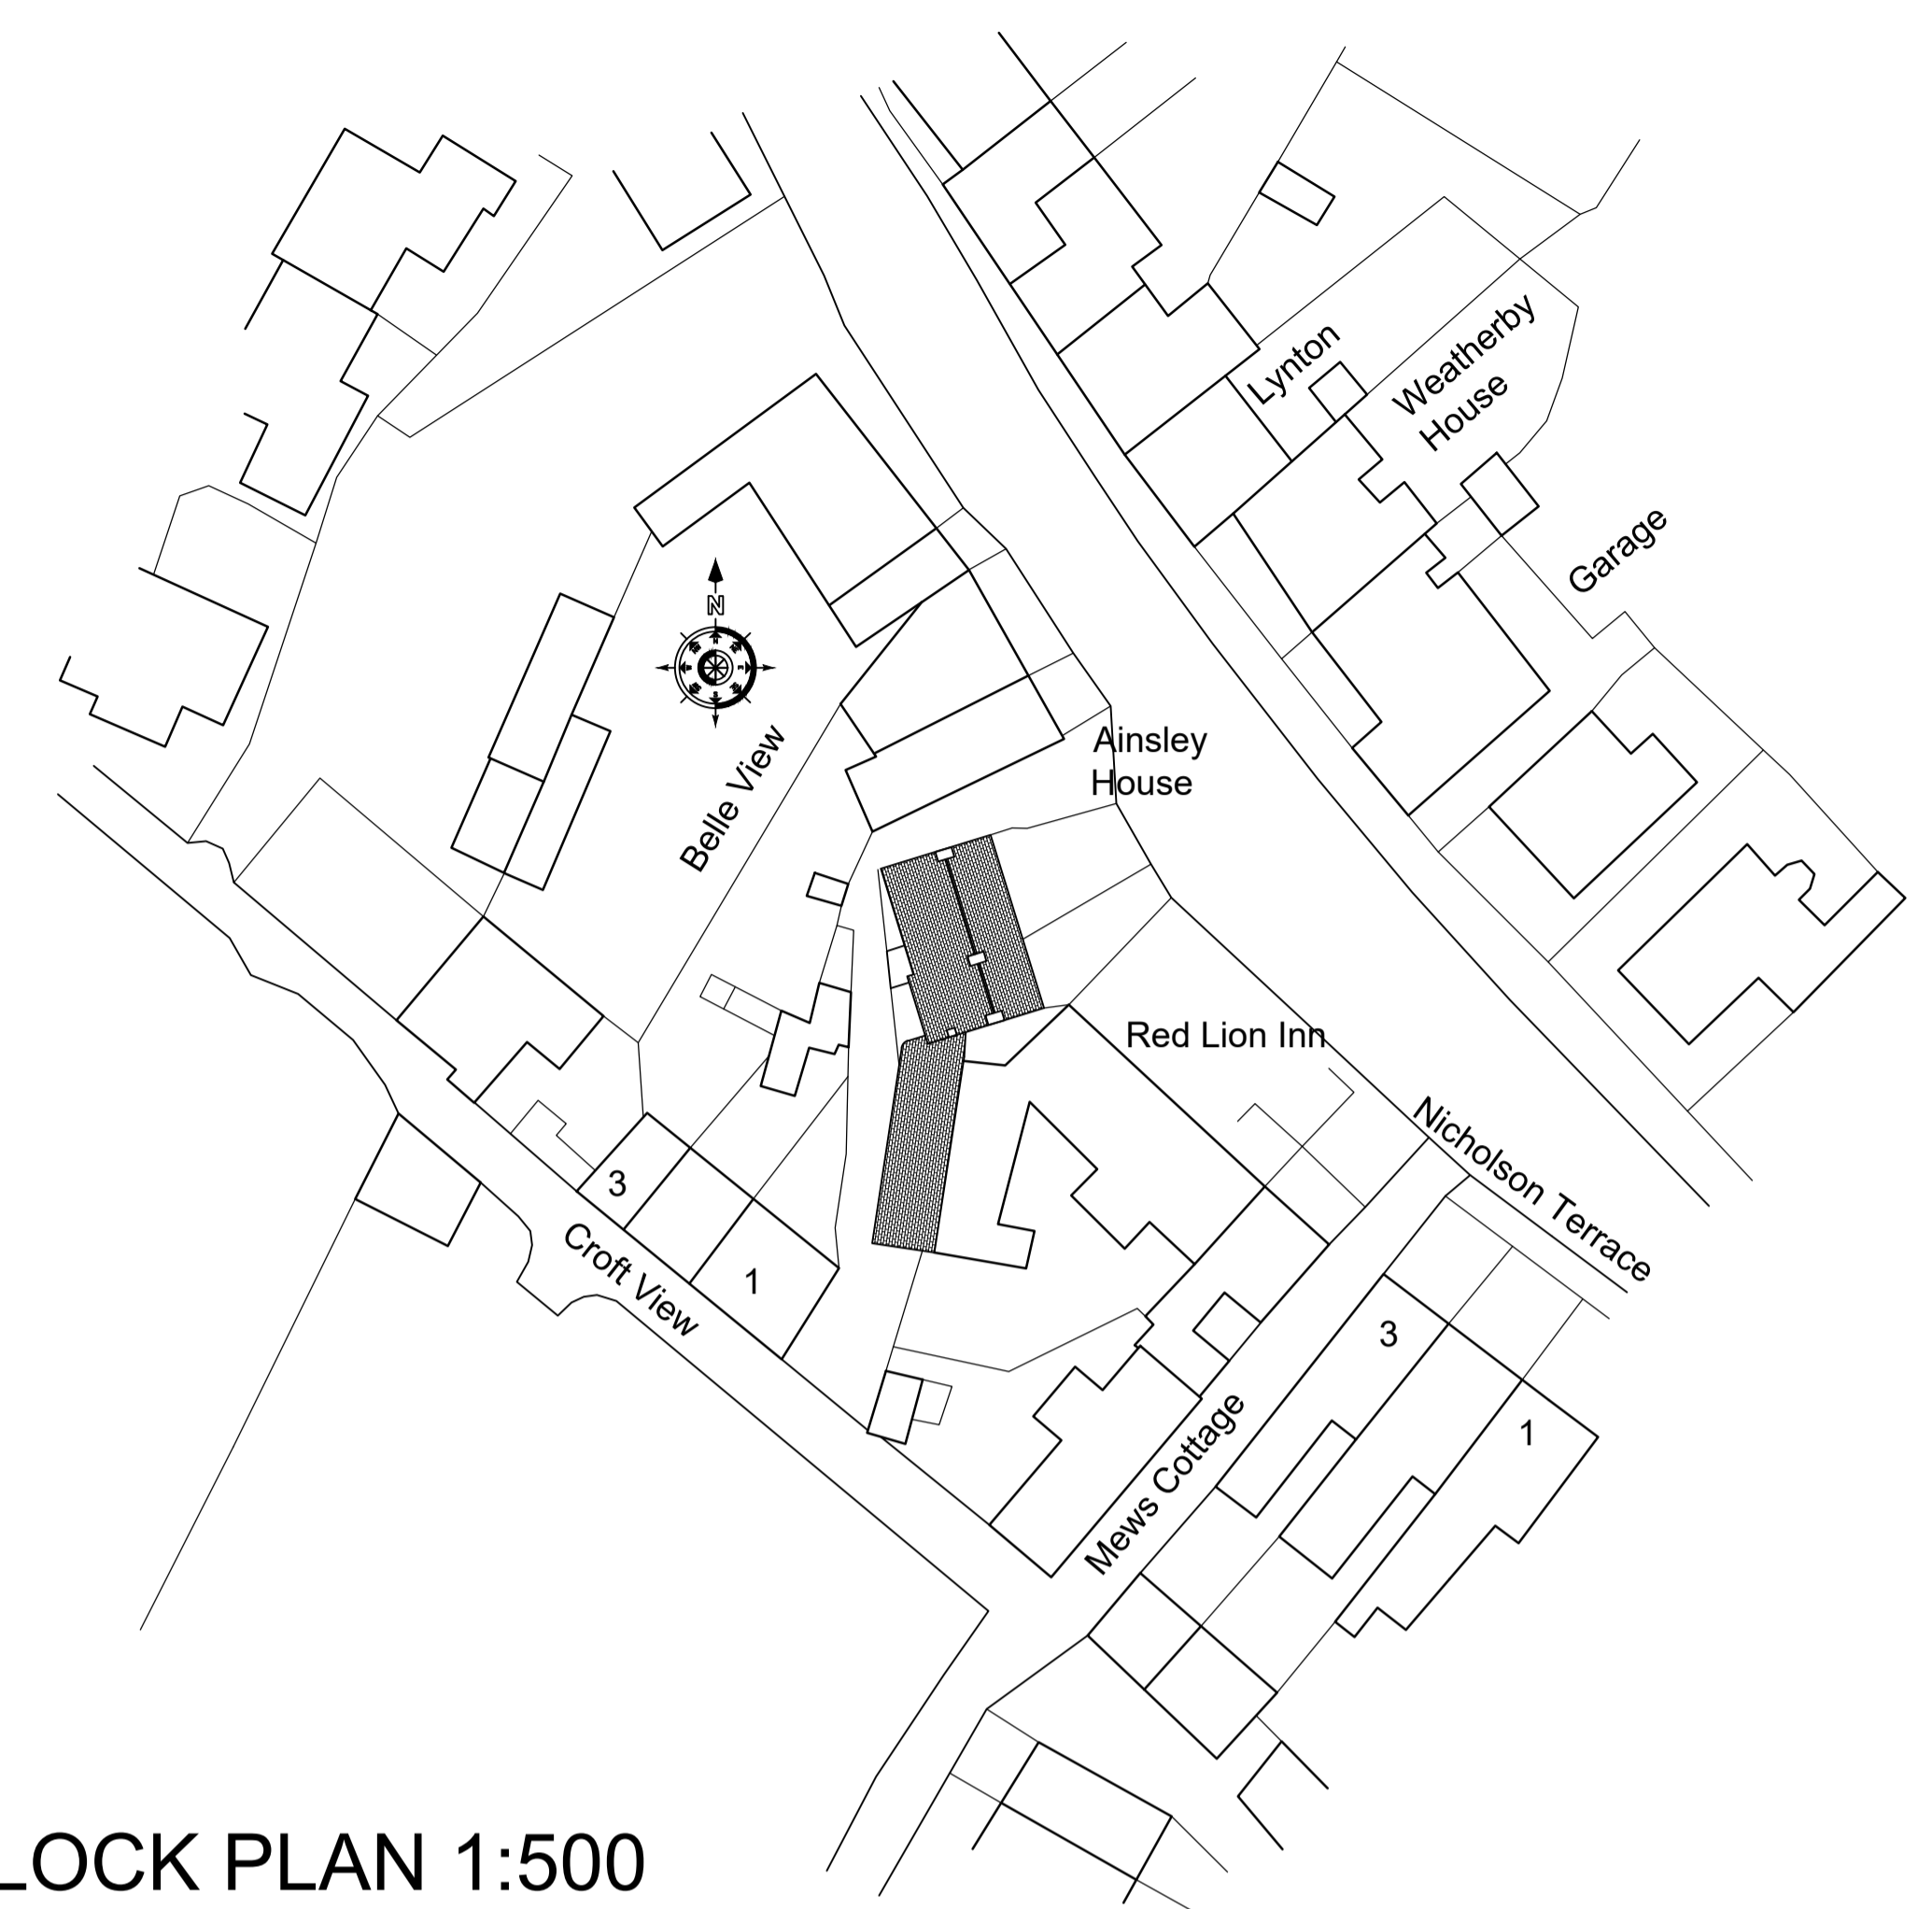
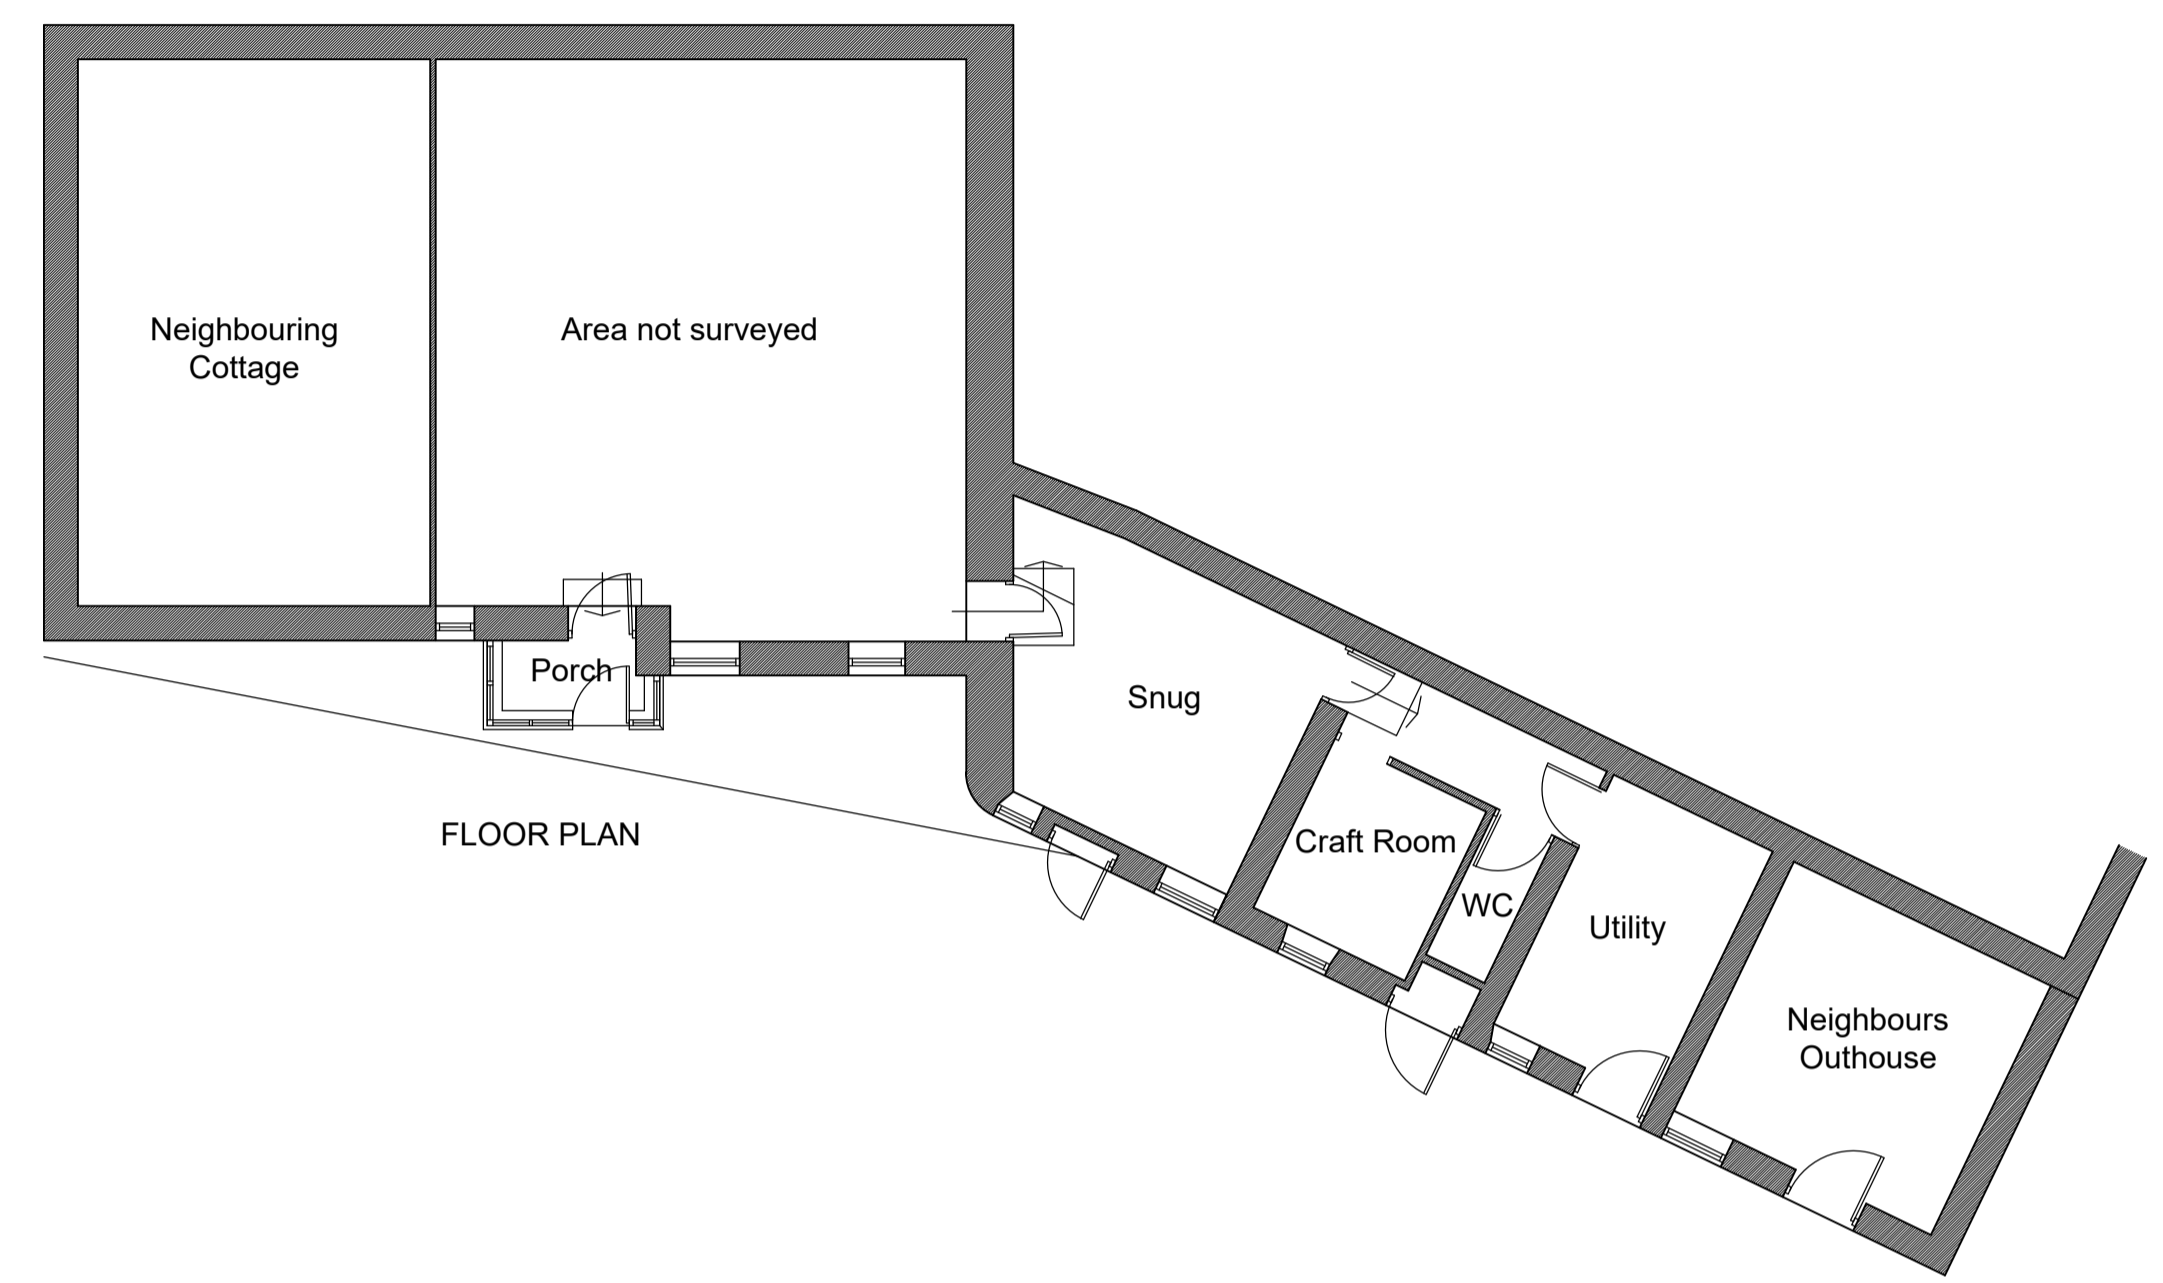


All dimensions to be checked on site.
Do not scale from this drawing, work to figured dimensions only.
Any omissions or discrepancies shall be reported to Colling Morris.

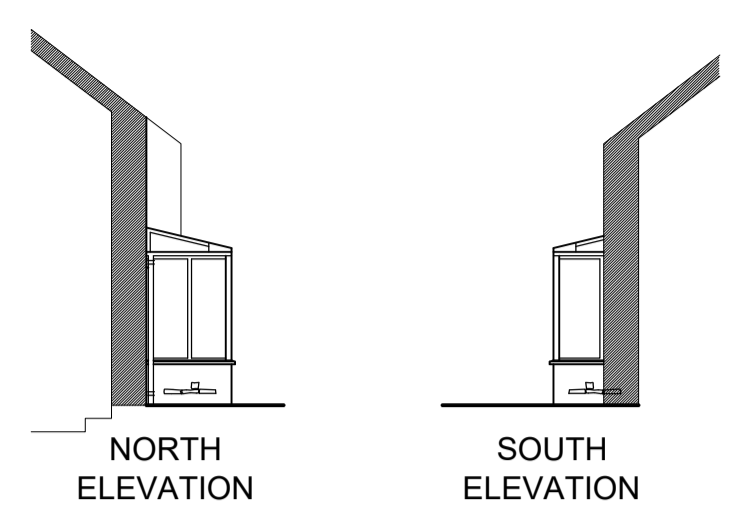

EXISTING DETAILS

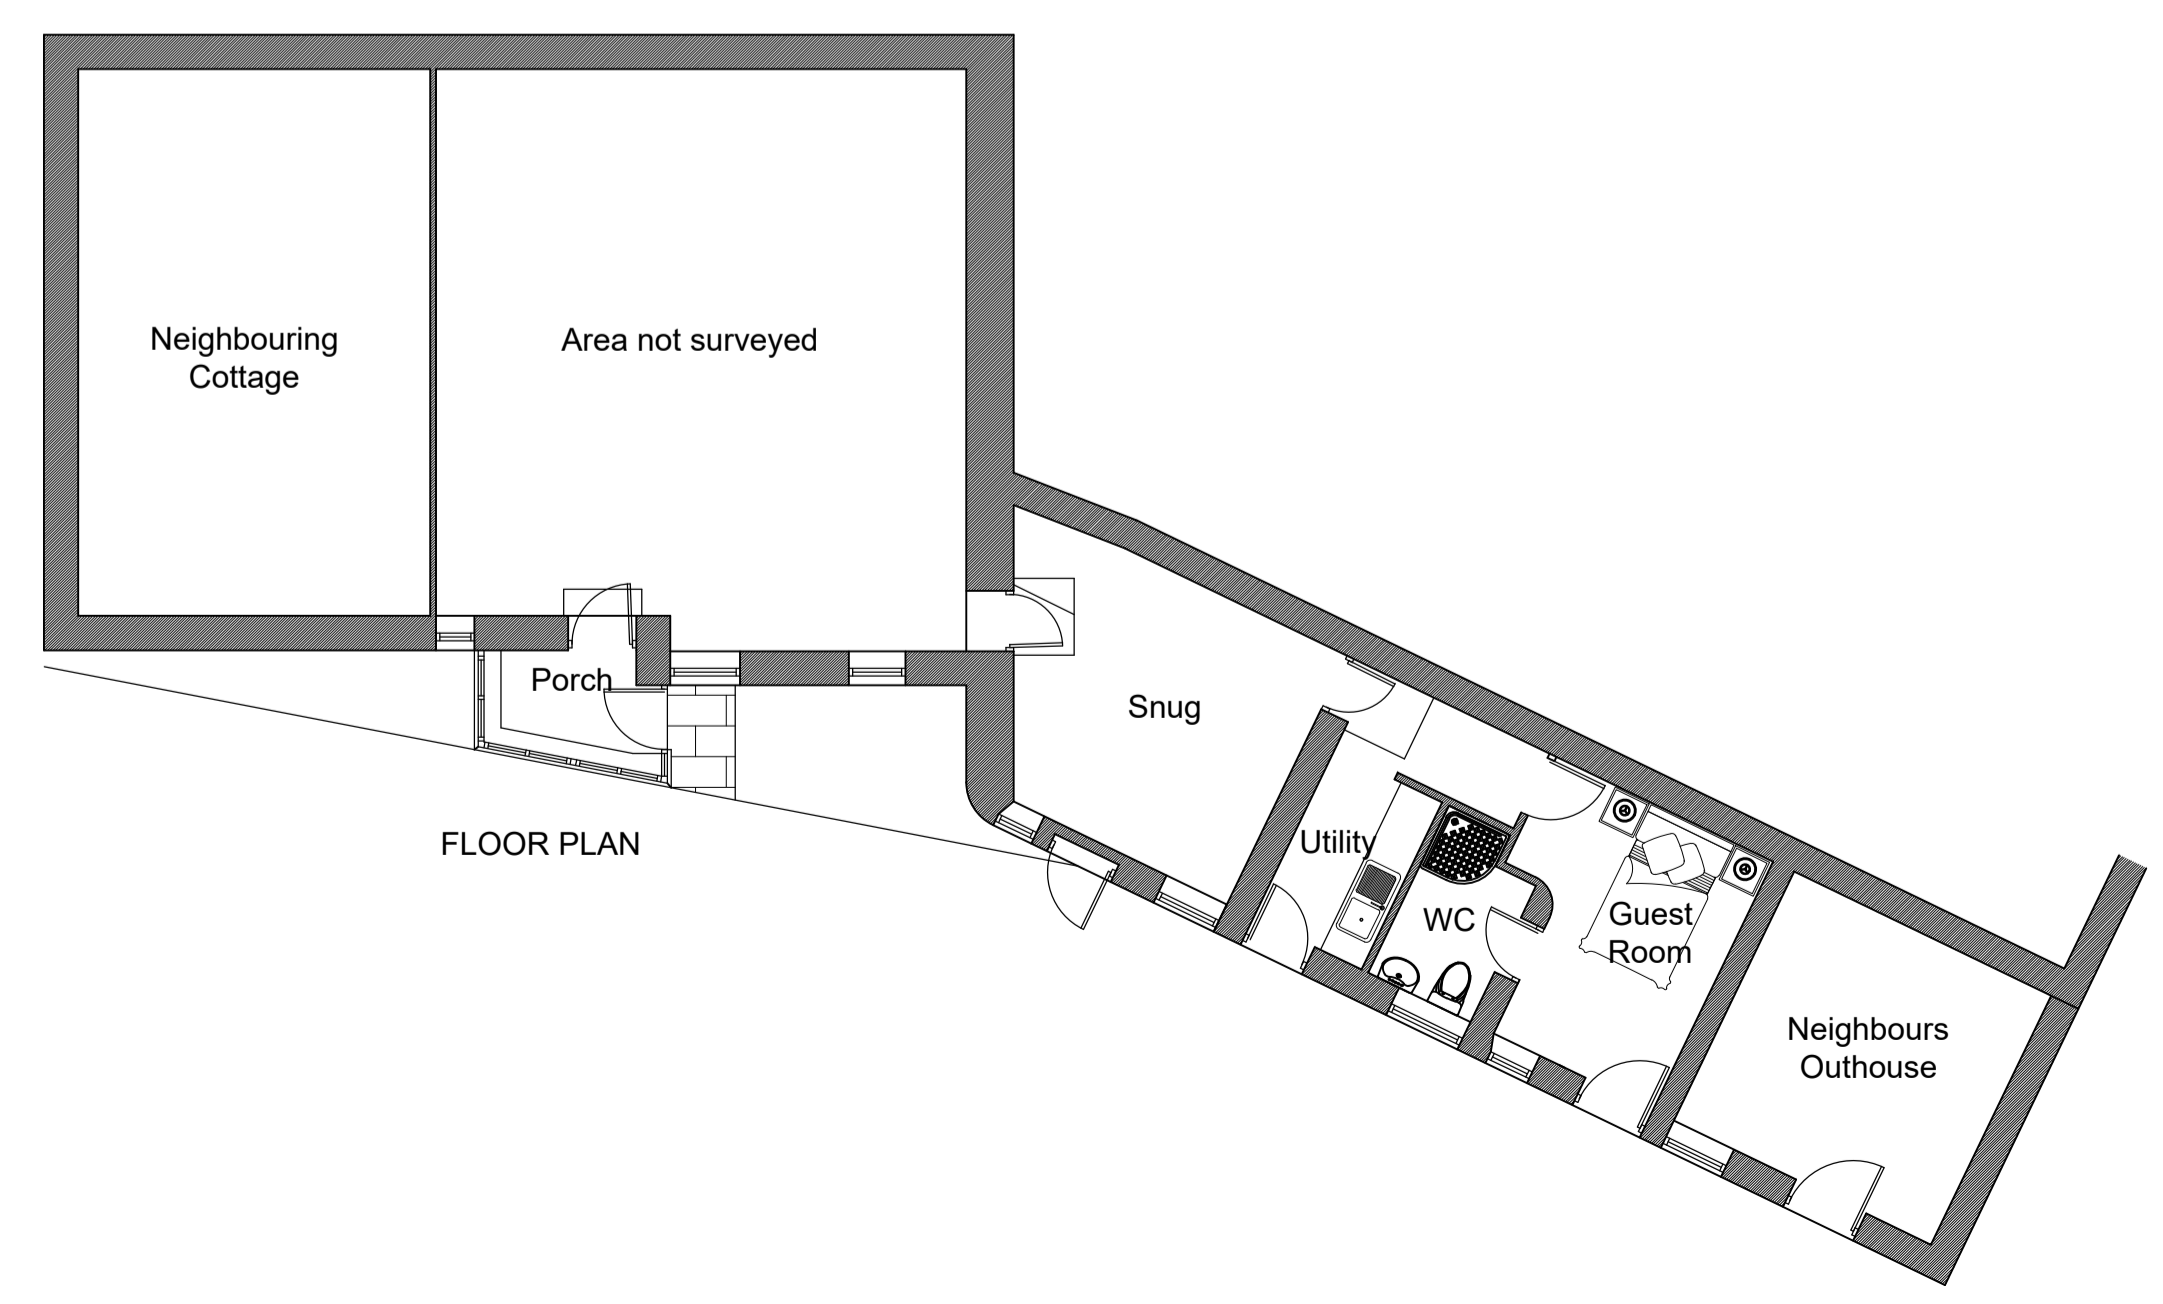

PROPOSED DETAILS

Rev A - 25.3.24 - Block plan added. Proposed option revised.

Colling Morris™
Architectural Services

1 Greenbank
Eggleston
Barnard Castle
Co Durham
DL12 0BQ

@: info@collingmorris.co.uk
w: collingmorris.co.uk

t: 01833 650250
m: 07443 479043

Project:
Lilac Cottage
Cotherstone
Barnard Castle
Co. Durham

Client:
Mr and Mrs Catling

Drawing:
Planning Details

Existing, Proposed and Block Plan

Scale: 1:100, 1:500 @ A1	Date: Mar 2024	Drawn: CM
Proj. No.: CM506	Dwg. No.: 01	Rev No.: A