



2 North Bailey

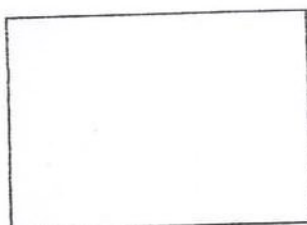

OS Mastermap
07 February 2013, ID: BLIT-00206082
www.planningapplicationmaps.co.uk

1:1250 scale print at A4, Centre: 427474 E, 542346 N
©Crown Copyright. Licence no. 100019980

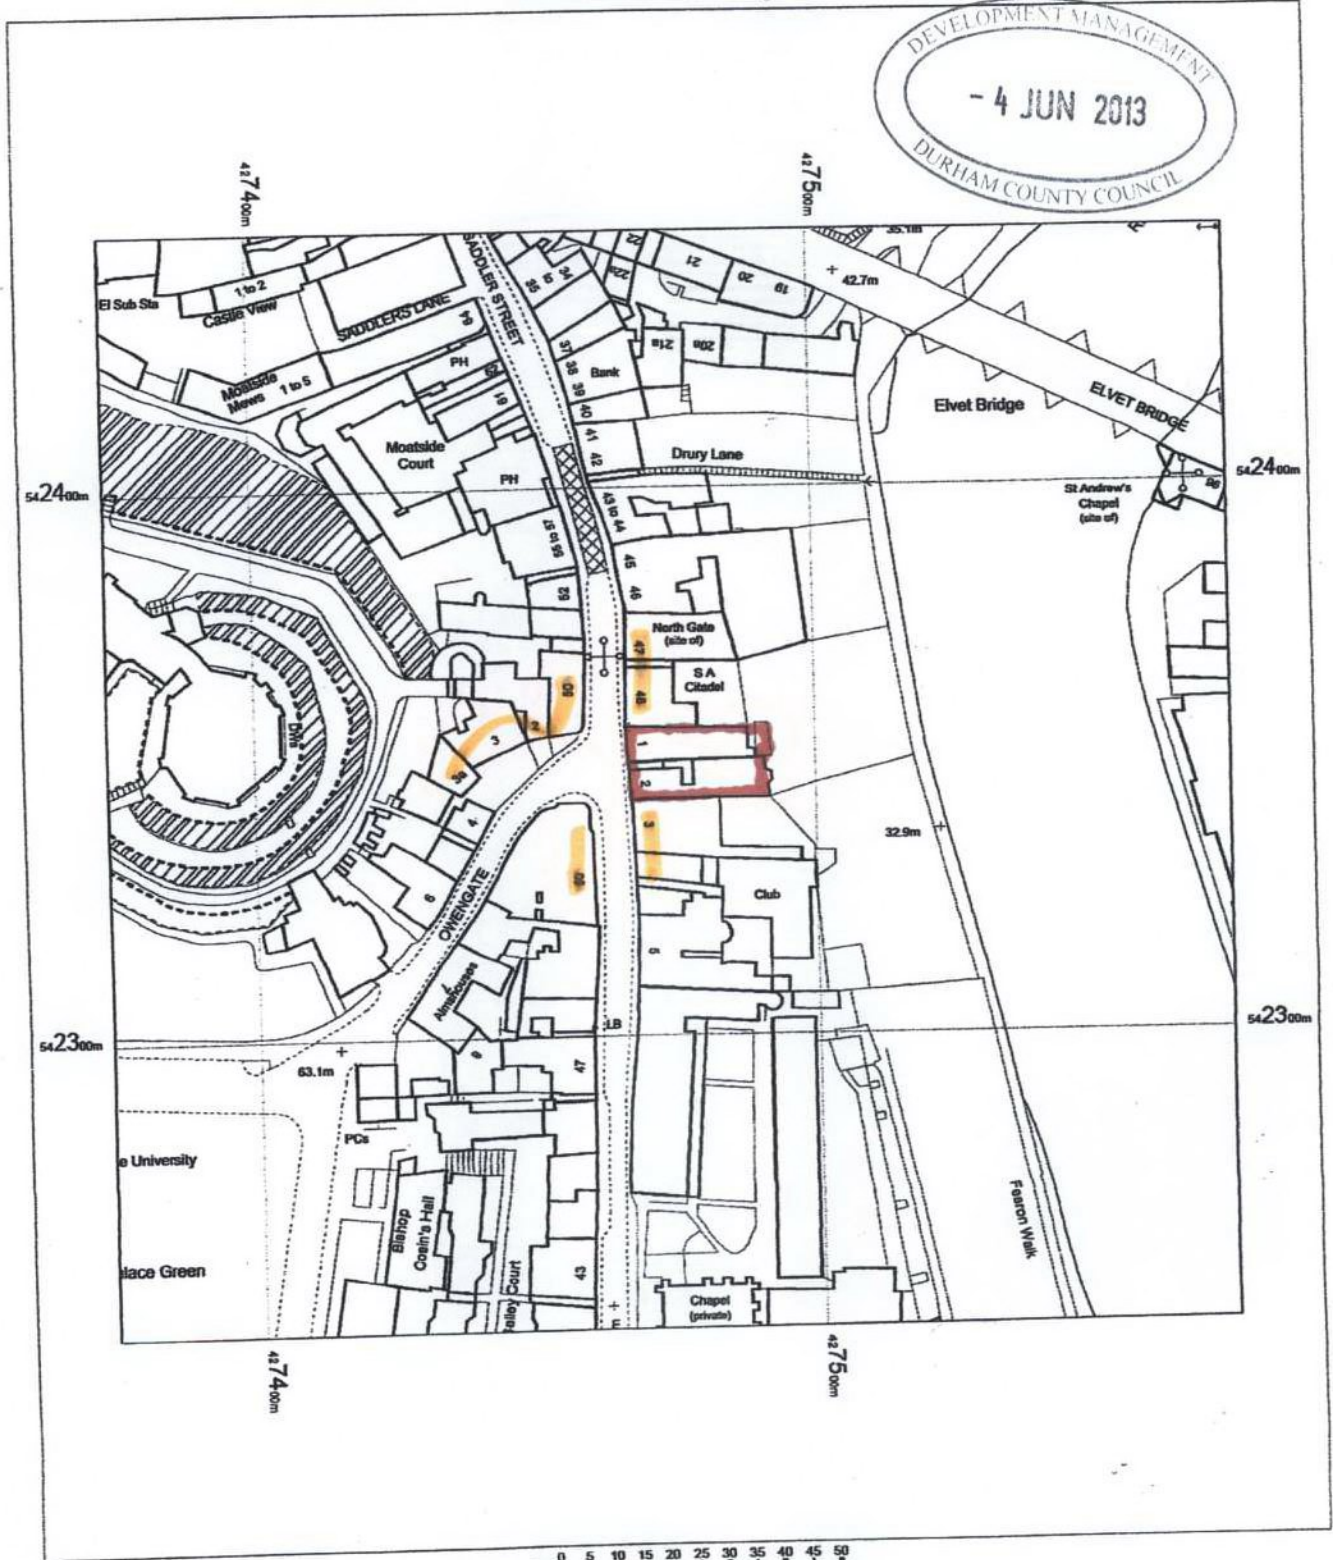