



1 Elevation  
Scale: 1:5 @ A1

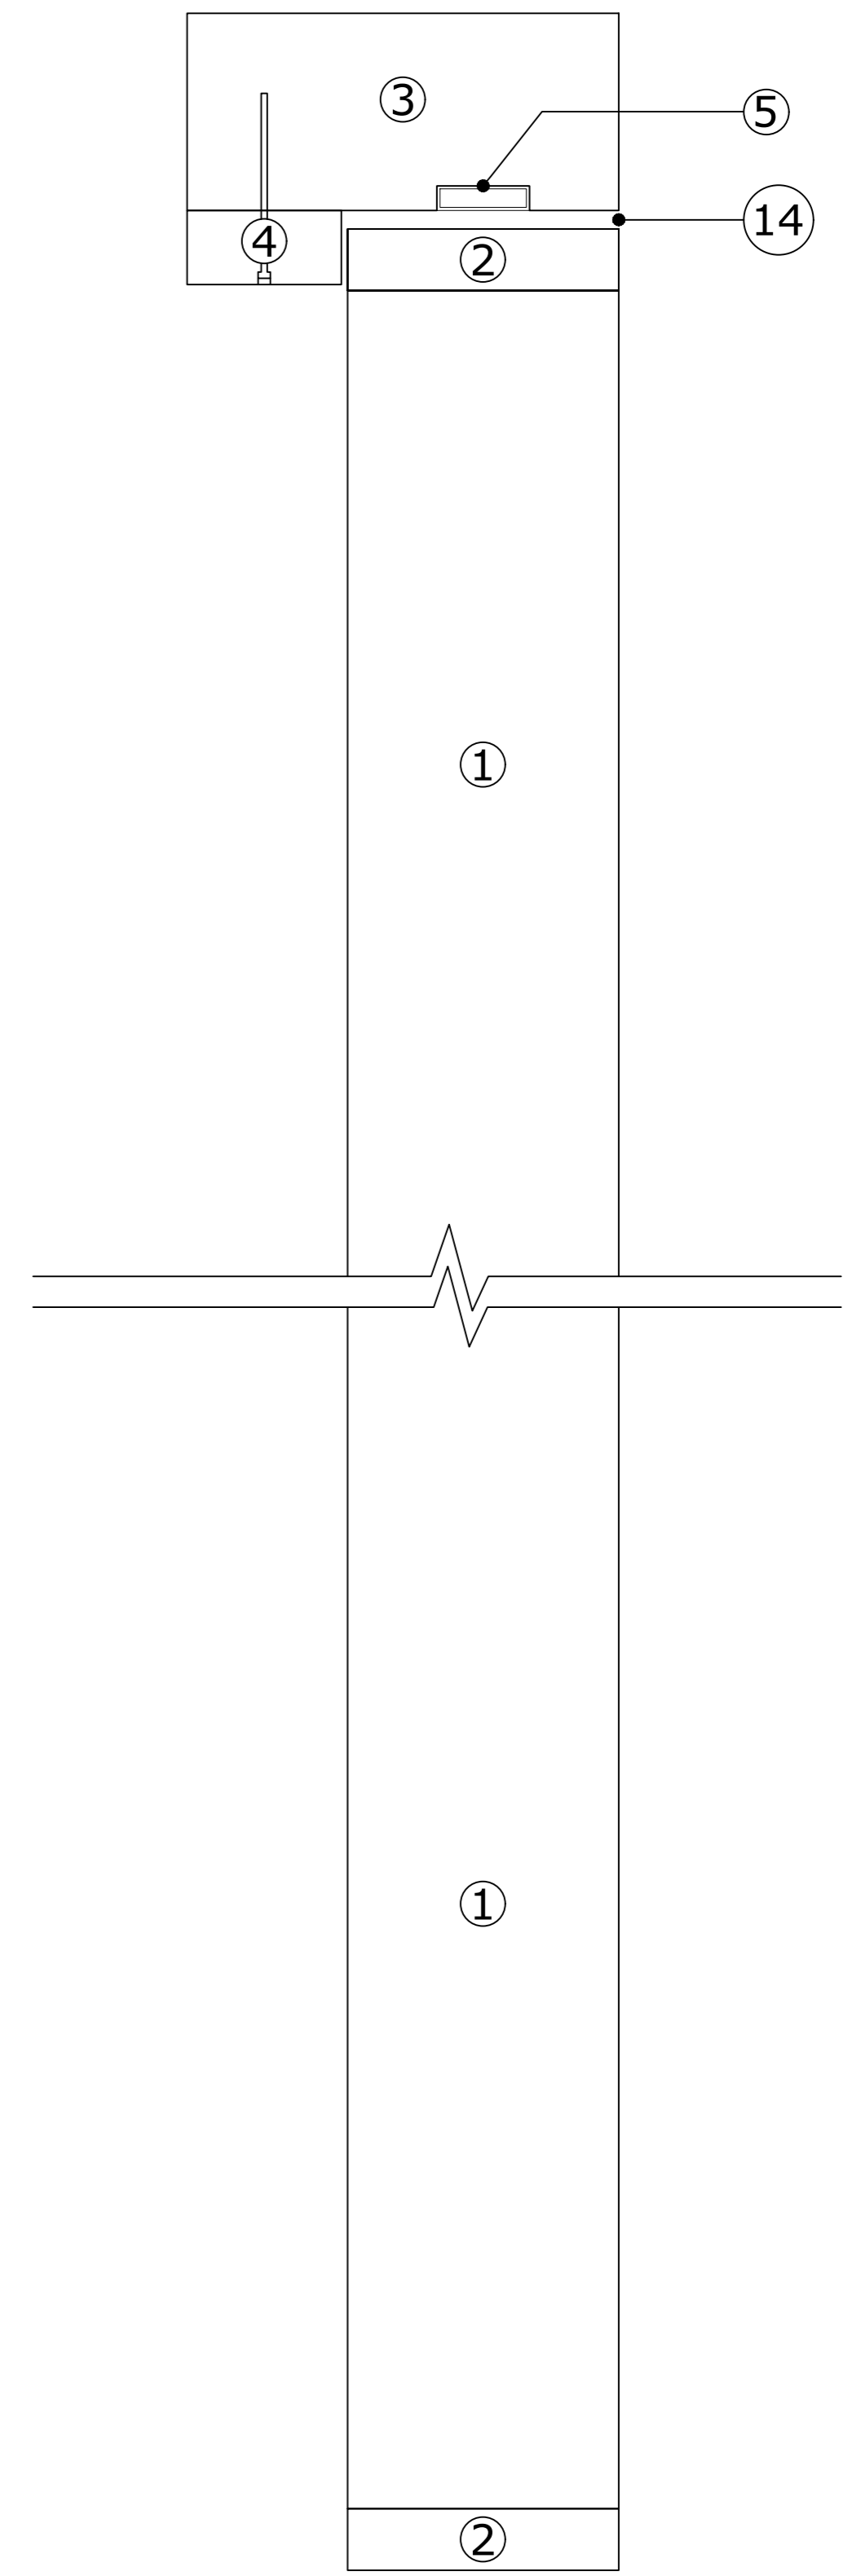

3 Typical Section Through  
Scale: 1:5 @ A1

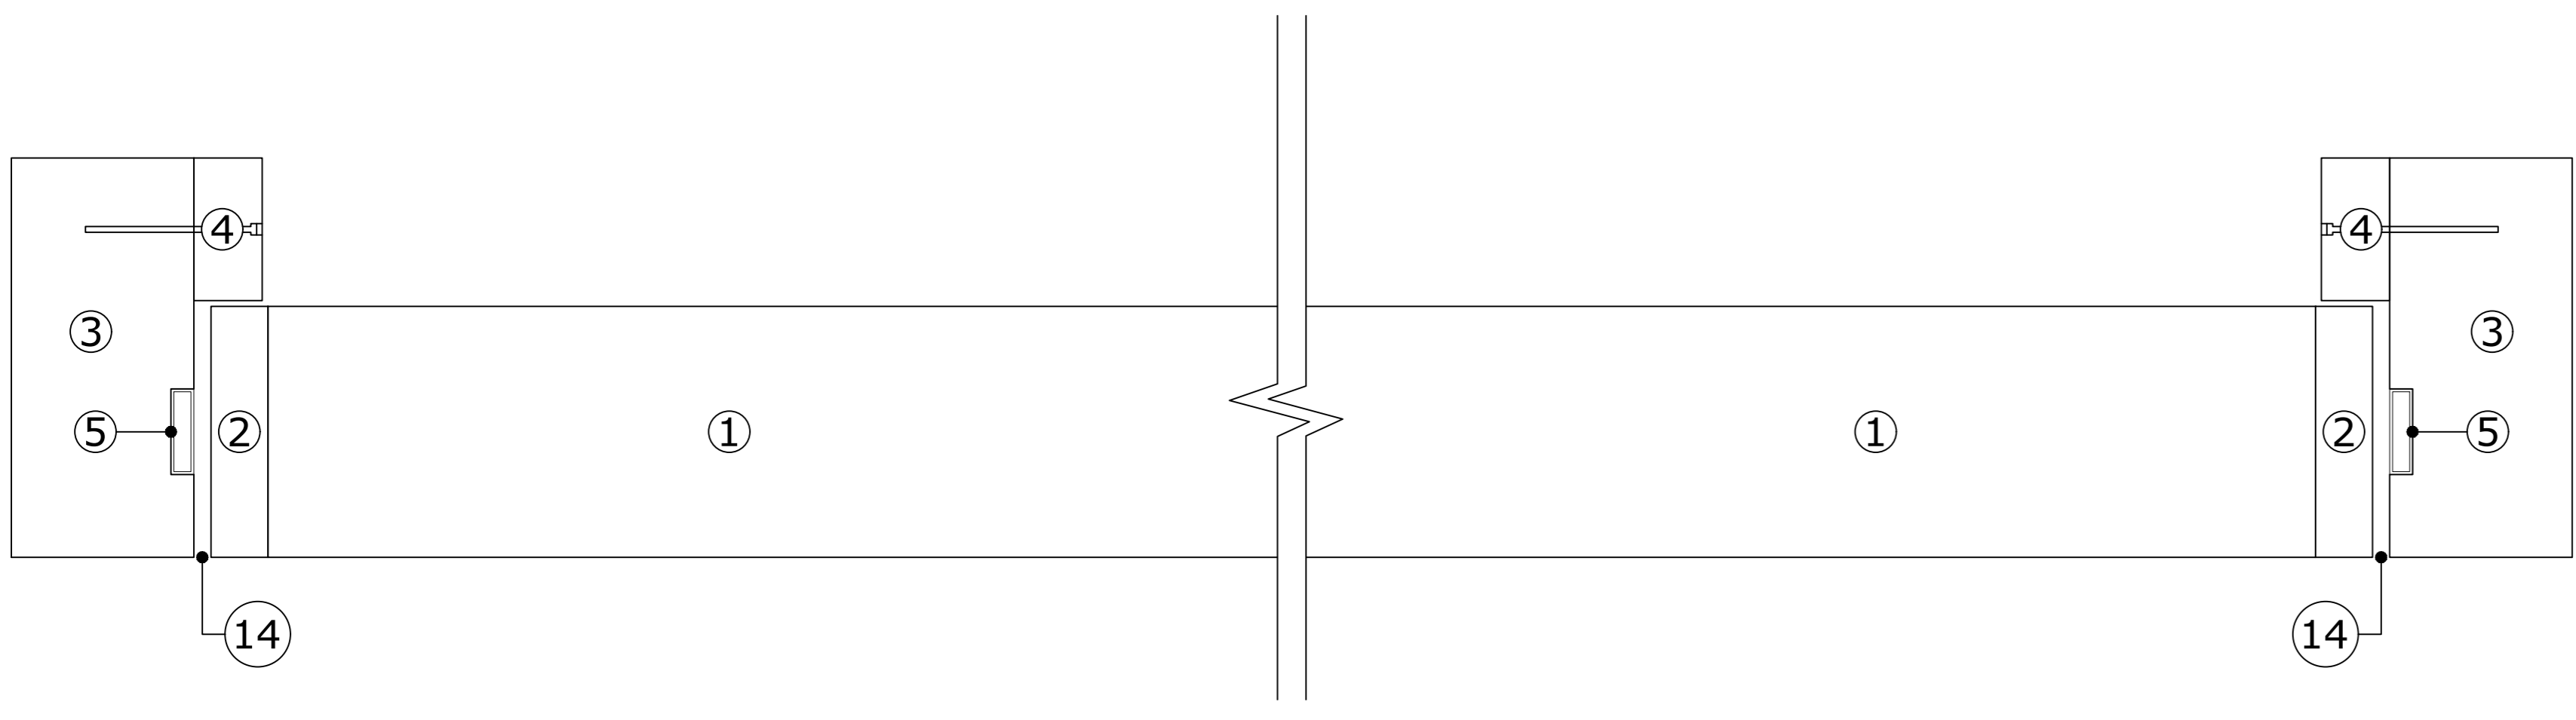

3 Typical Sectional Plan  
Scale: 1:5 @ A1

A 16-01-23 Item 3 amended  
Item 15 omitted

INFORMATION



Peel House,  
Dovecote Hill,  
South Church Ind. Est.,  
Bishop Auckland,  
Co. Durham,  
DL14 6XW

Tel: 01388 774 030 Fax: 01388 774 044  
Email: building@tmanners.co.uk

Client  
Standard Fire Door Details

Project  
Typical Doorset Details to  
FD30 Flush

Drawing Title  
Elevation, Plan & Section

Date 12-04-21 Scale 1:5 & 1:1 @ A1

Clients Dwg No.

Dwg No. JF000\_04 Rev. A

1. 44mm FLAMEBREAK DOOR OR DOOR BLANK MANUFACTURED UNDER Q MARK SCHEME.
2. 10mm SAPELE LIPPINGS BONDED WITH PU GLUE.
3. SOFTWOOD FRAME MINIMUM SECTION 70x32mm, MINIMUM DENSITY 450KG/M<sup>3</sup>.
4. SOFTWOOD DOOR STOPS MINIMUM 12mm THICK.
5. 1no. PYROPLEX 15x4mm RIGID BOX INTUMESCENT SEALS TO BS 476 PT.22, 2no. SET 10mm APART.
6. -
7. -
8. -
9. -
10. HINGES TO BS 1935.
11. LOCKS & LATCHES TO BS EN 12209.
12. SELF CLOSING DEVICES TO BS EN 1154.
13. -
14. CLEARANCE GAPS TO 2-4mm.
15. -
16. USE CORRECT COLOUR PLUG INLINE WITH PLUG DATA SHEETS.