



SECTION A-A

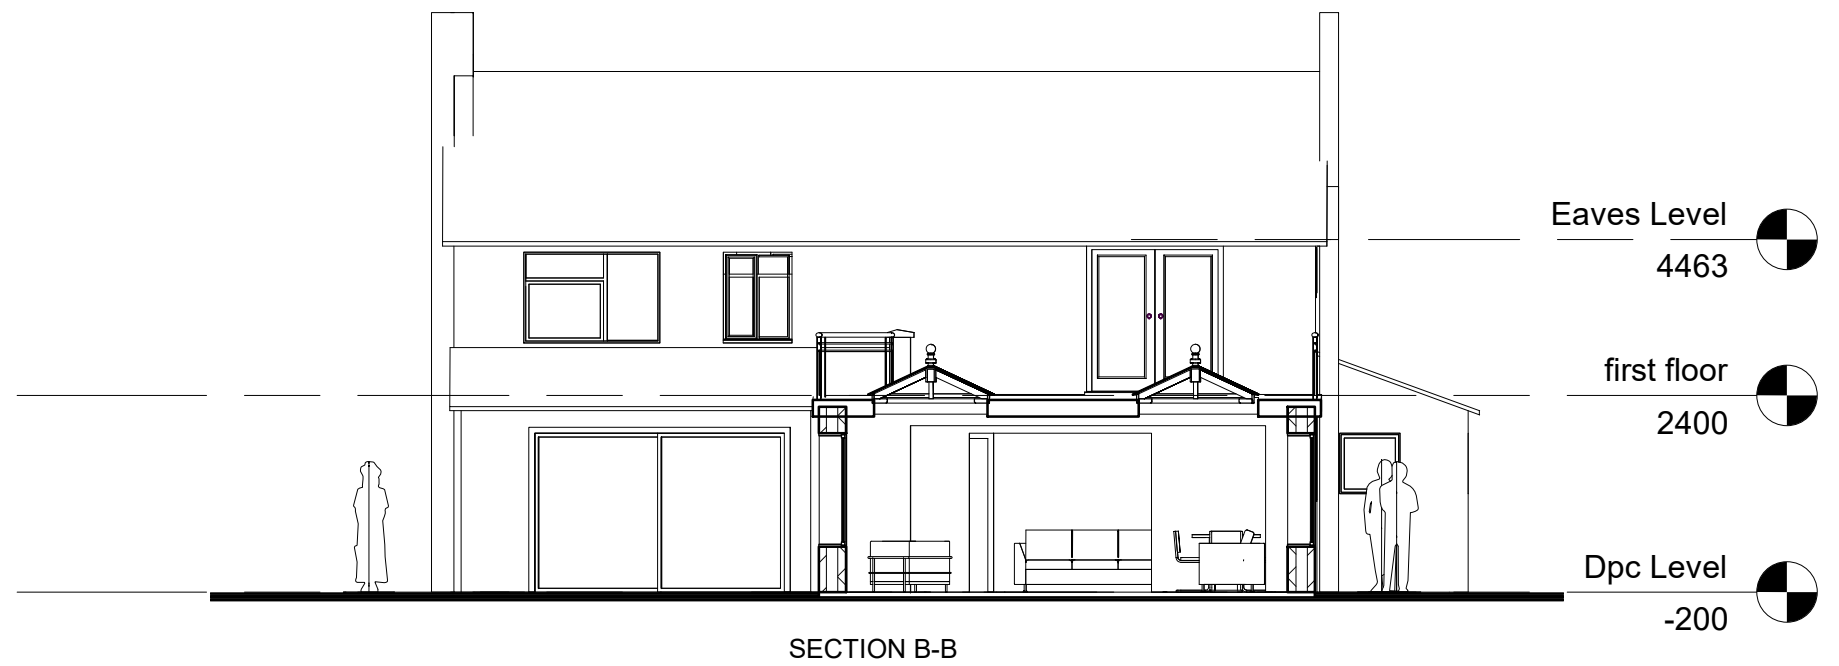

SECTION B-B

PROPOSED SECTIONS A-A & B-B

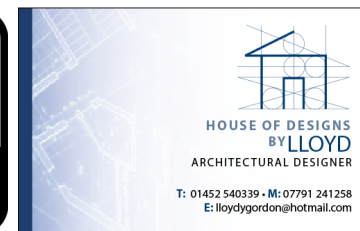

Project: Tythe Farm
 Client: Harjit Gill
 Drawing: Proposed Sections A-A & B-B
 Drawn By Lloyd Gordon
 Date: 22/03/2024
 Scale: 1:100 @A3
 Revision: 0