




RENDER OF REAR

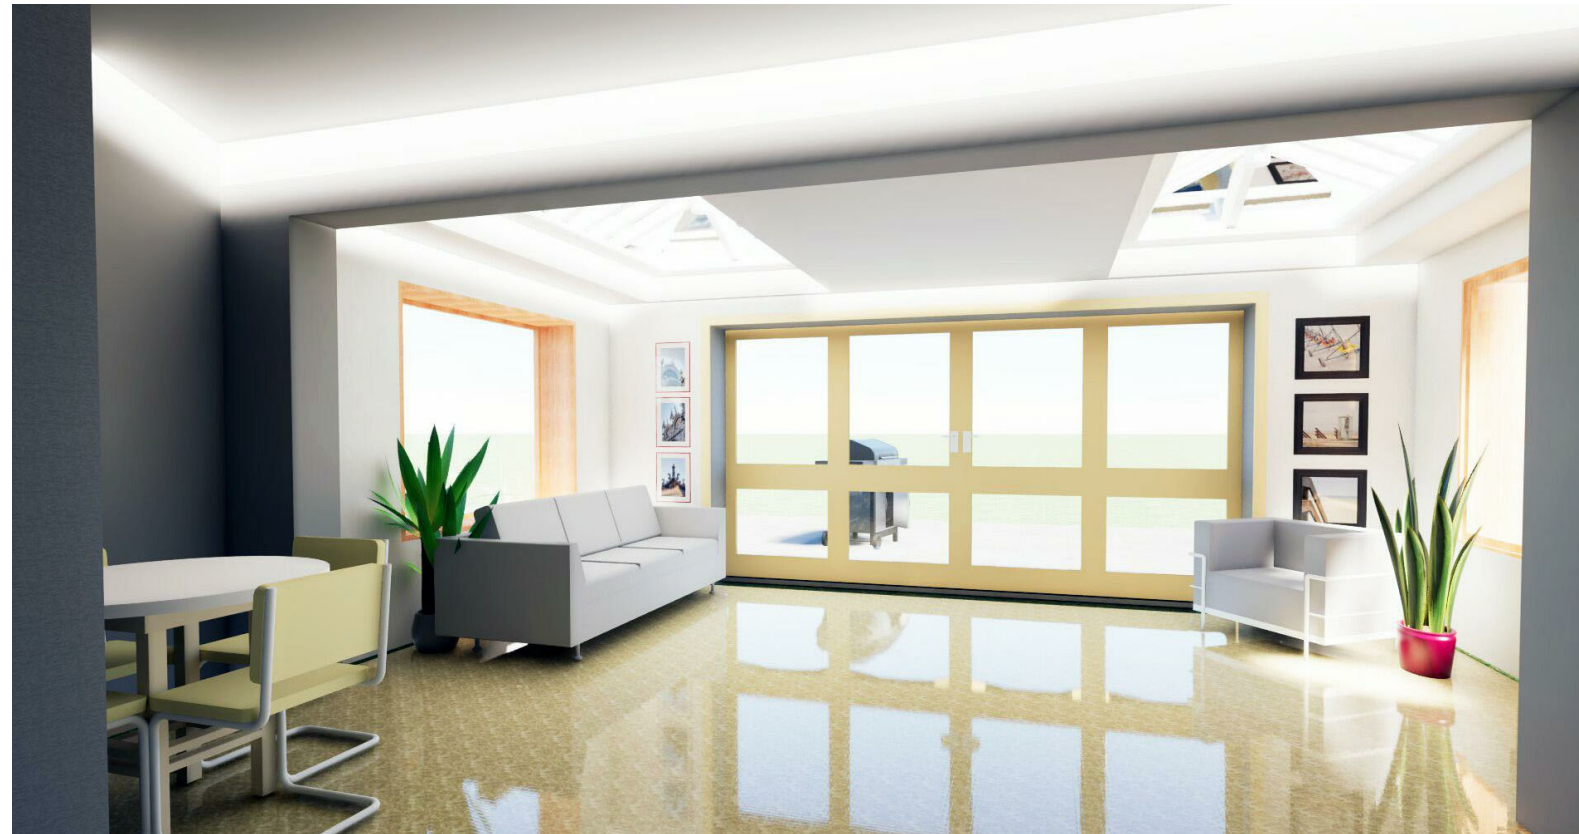

RENDER OF LIVING ROOM

PROPOSED RENDERS



Project: Tythe Farm
Client: Harjit Gill
Drawing: Proposed Renders
Drawn By Lloyd Gordon
Date: 22/03/2024
Scale: @A3
Revision: 0