


A-A
A113

1
B-B

B-B

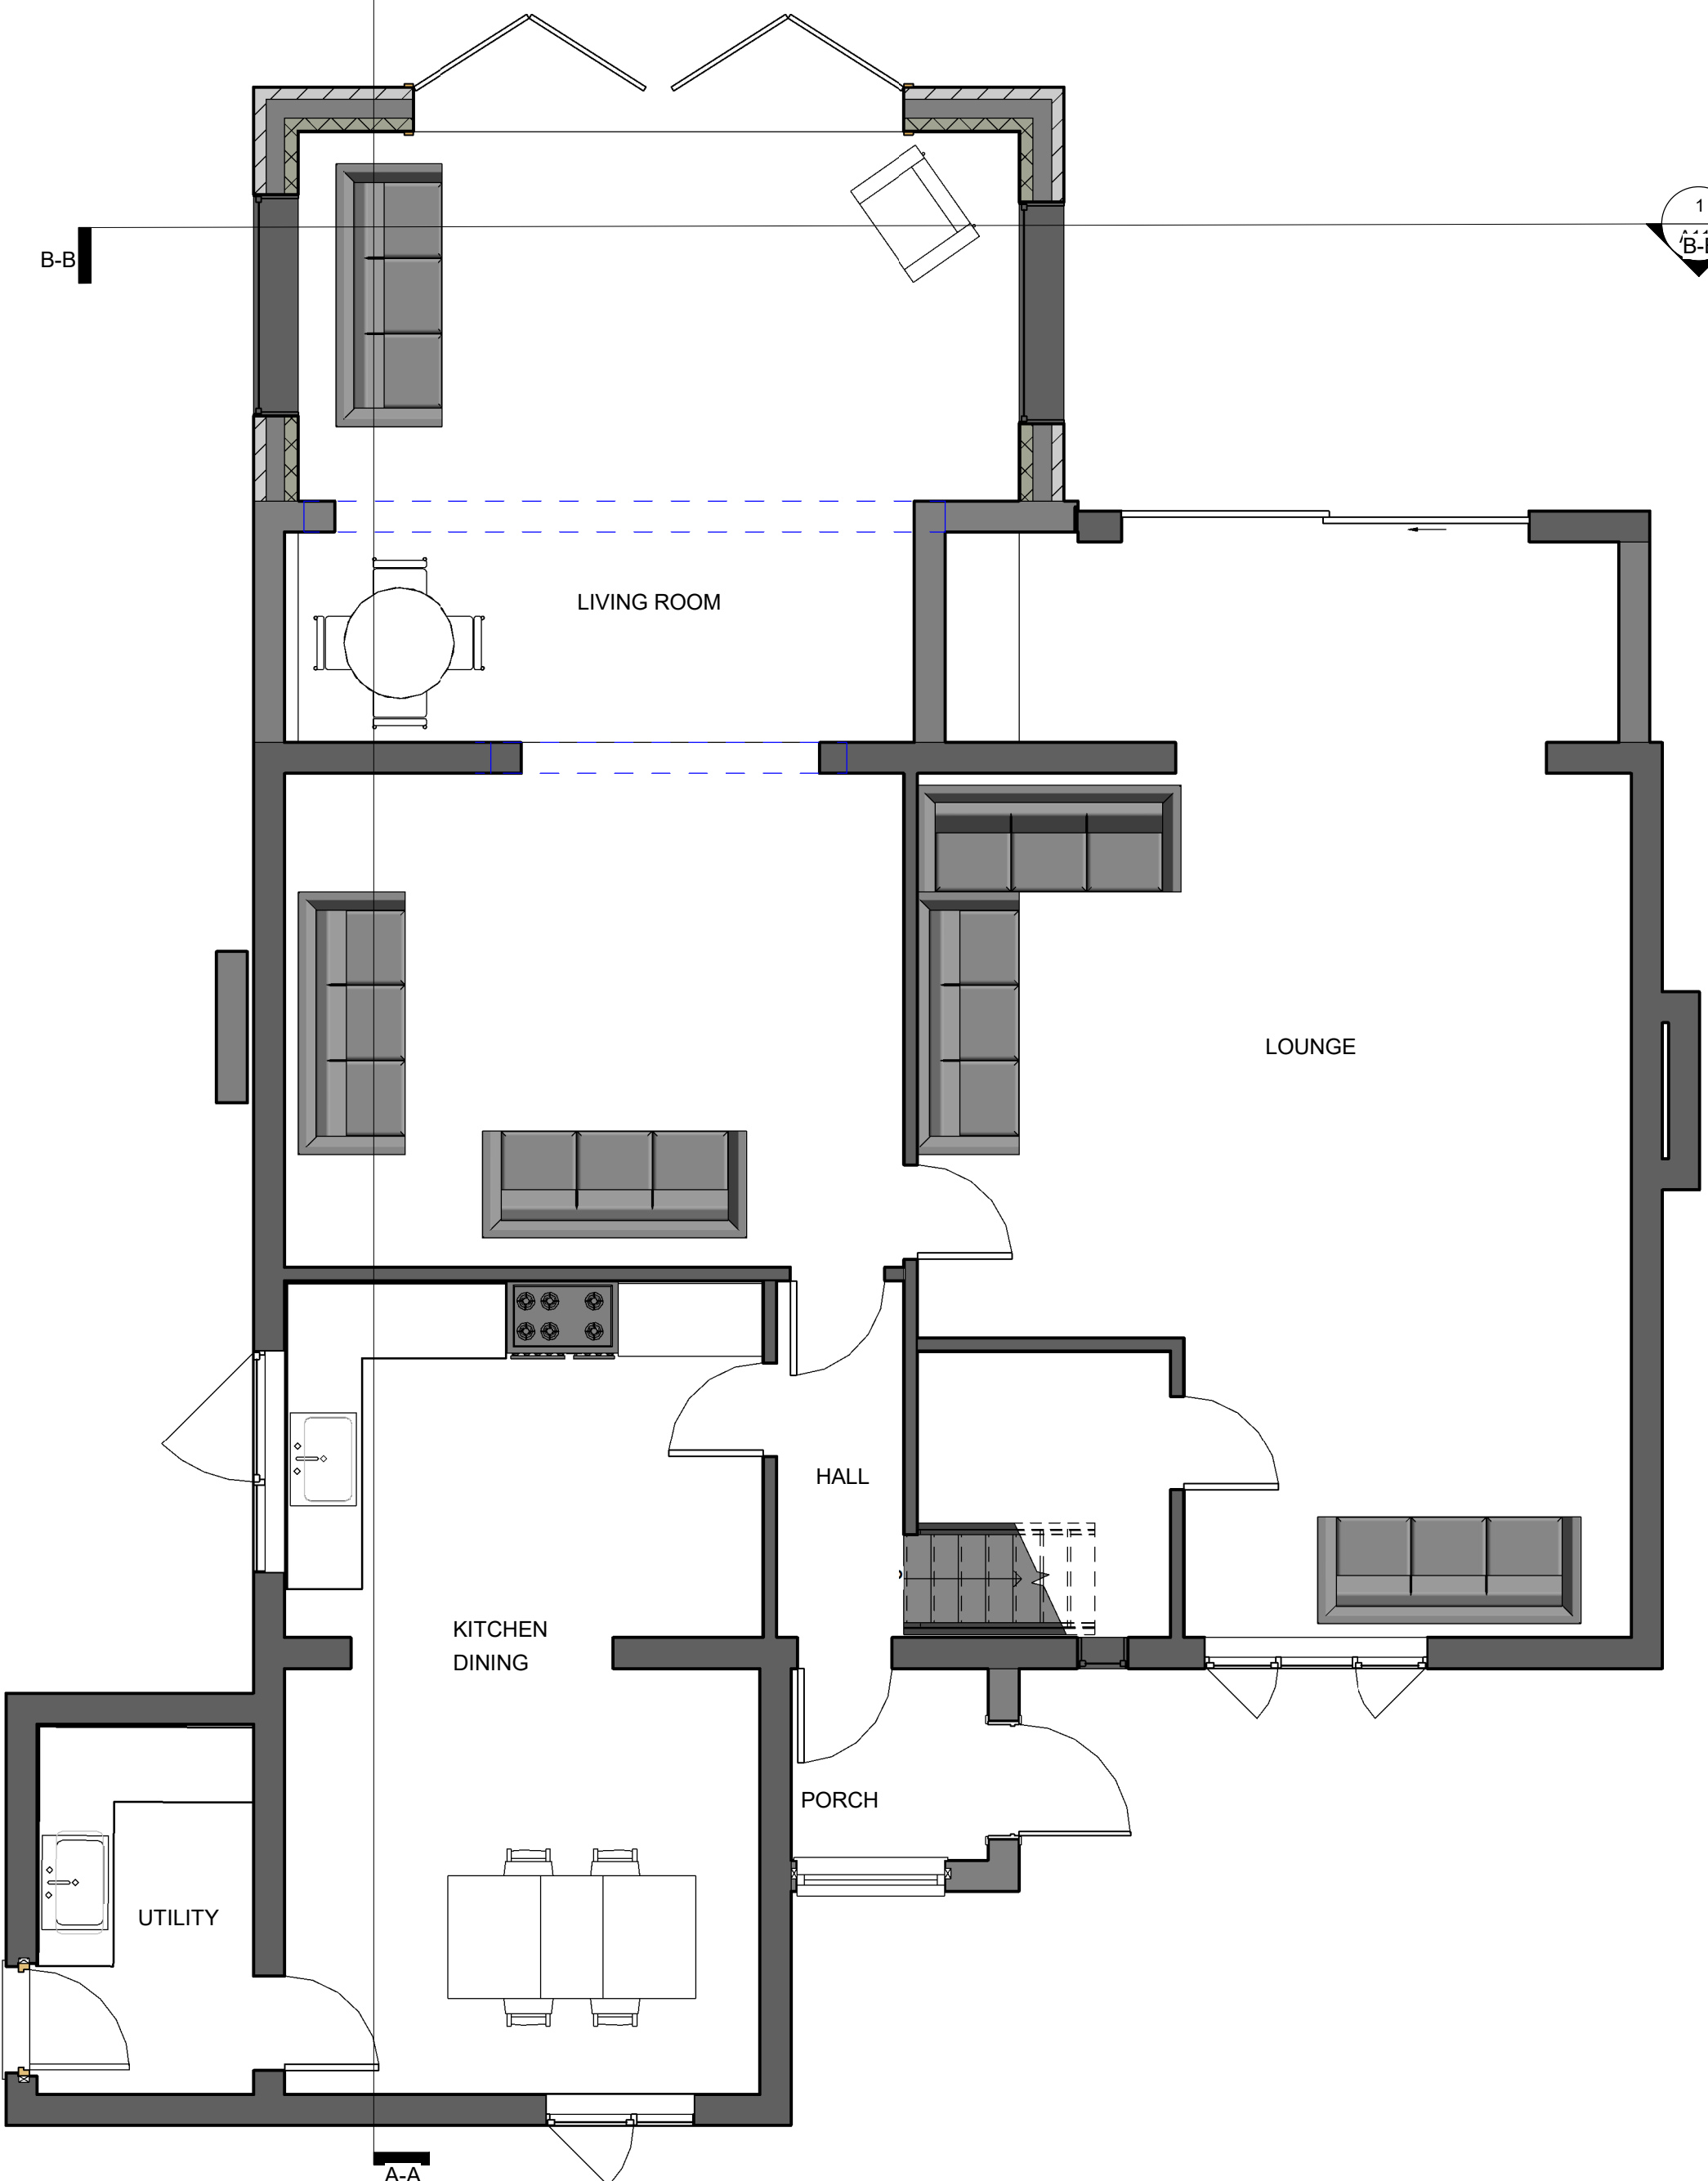

LIVING ROOM

LOUNGE

HALL

KITCHEN
DINING

PORCH

UTILITY

A-A

PROPOSED GROUND FLOOR
PLAN



Project: Tythe Farm
 Client: Harjit Gill
 Drawing: Proposed Site Block Plan
 Drawn By Lloyd Gordon
 Date: 22/03/2024
 Scale: 1:50@A3
 Revision: 0