

CLIENT:
EUROCHANGE

PROJECT:

SUBJECT:
Glasgow
Sauchiehall street

TITLE:

REVISION:

DESIGNER:
Georgeh

DATE:
22-2-2024

NOTES:
SCALE 1 : 20



Unit R, OYO Business Units
Hindmans Way, Dagenham, Essex RM9 6LN

www.myrene-signs.com
sales@myrene-signs.com

☎ 0203 244 0140 📘 Find us on Facebook!


Copyright © 2021

The drawings and specifications detailed in this document are the sole property of Myrene Signs Limited
NO PART OF THIS DOCUMENT MAY BE PHOTOCOPIED OR OTHERWISE REPRODUCED WITHOUT PRIOR PERMISSION IN WRITING



Aluminium back pan with aluminium powder coated face pan to RAL 5018
Laser cut with push through white acrylic text
back illuminated with white LED's

Projection Sign

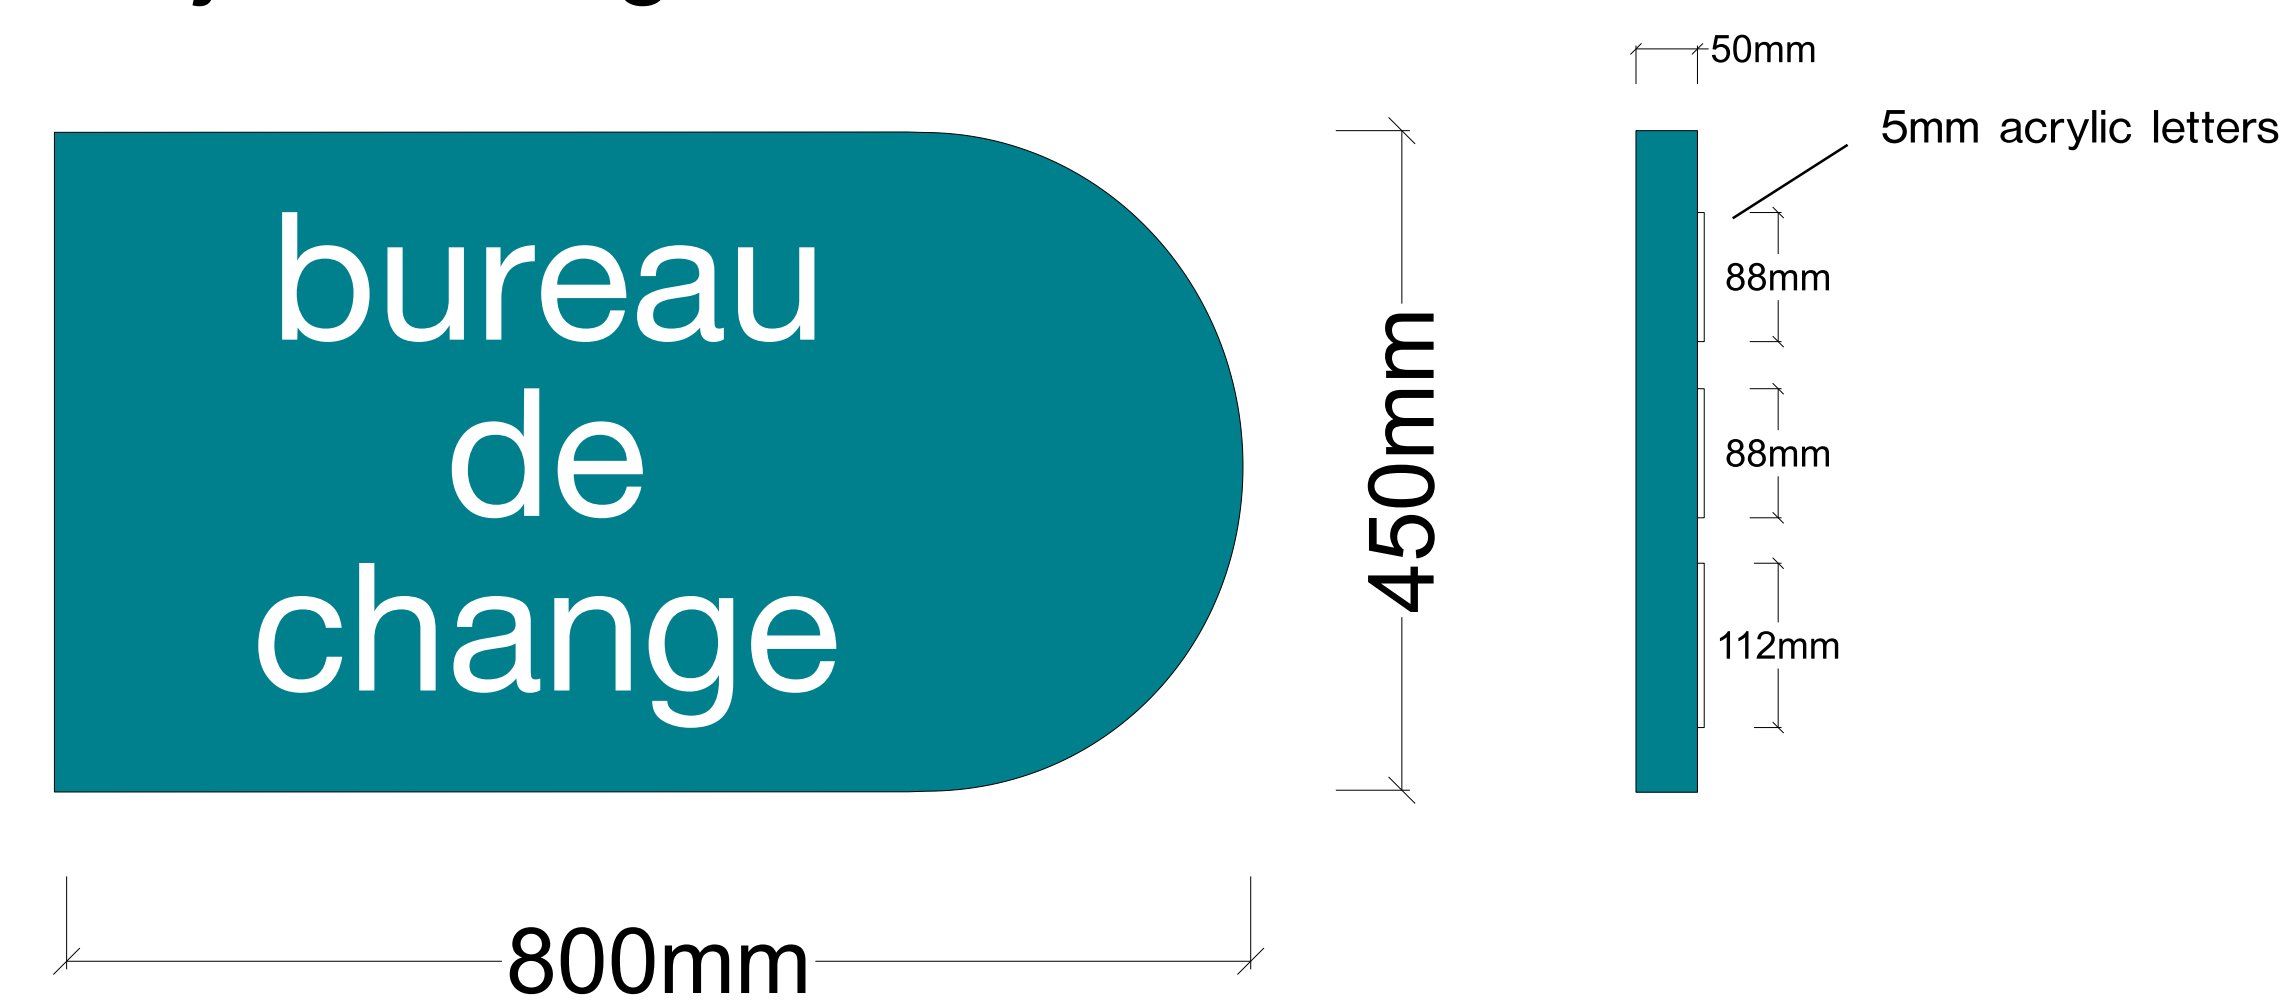

Aluminium back pan with aluminium powder coated face pan
Laser cut with push through acrylic text finished to corporate colours
Back illuminated with white LED's

SPECIFICATION:

AS ABOVE

COLOURS:

CORPORATE COLOURS