



SECCION POR ESCAPARATE
DISPLAY WINDOW SECTION

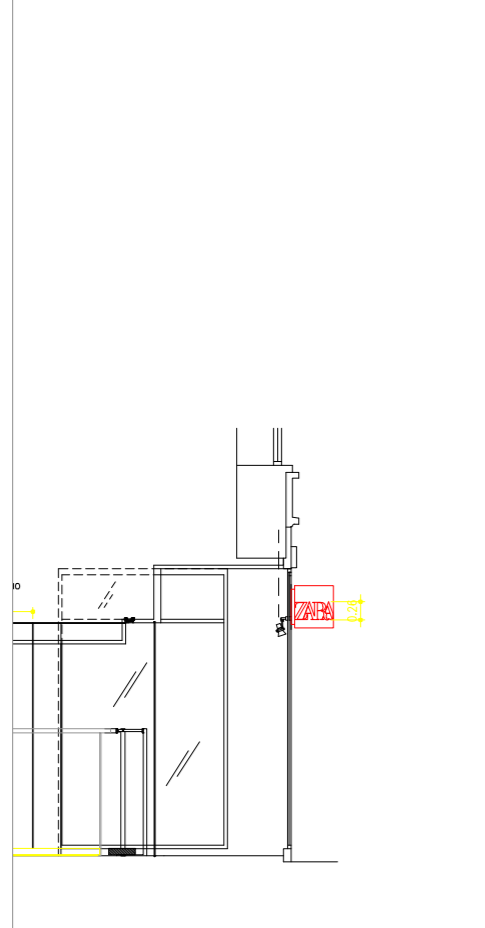


ALZADO
ELEVATION



SECCION POR ENTRADA
ENTRANCE SECTION

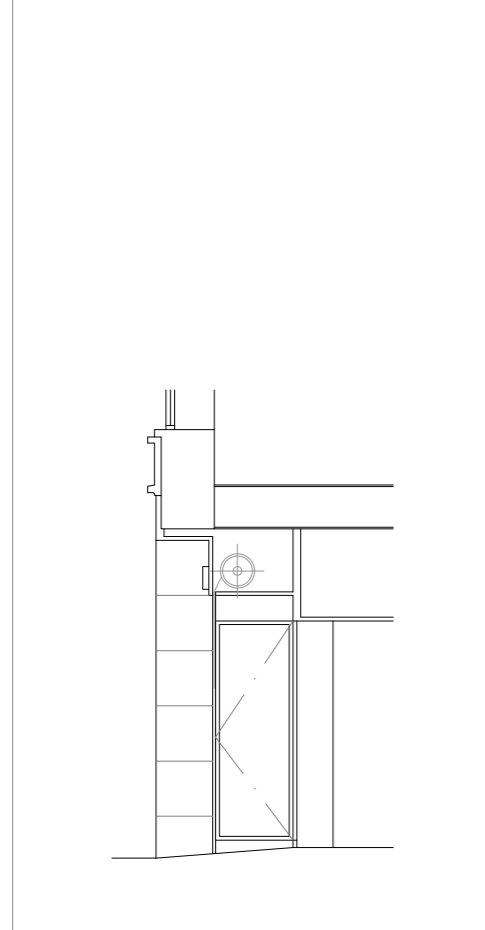

PLANTA
PLAN

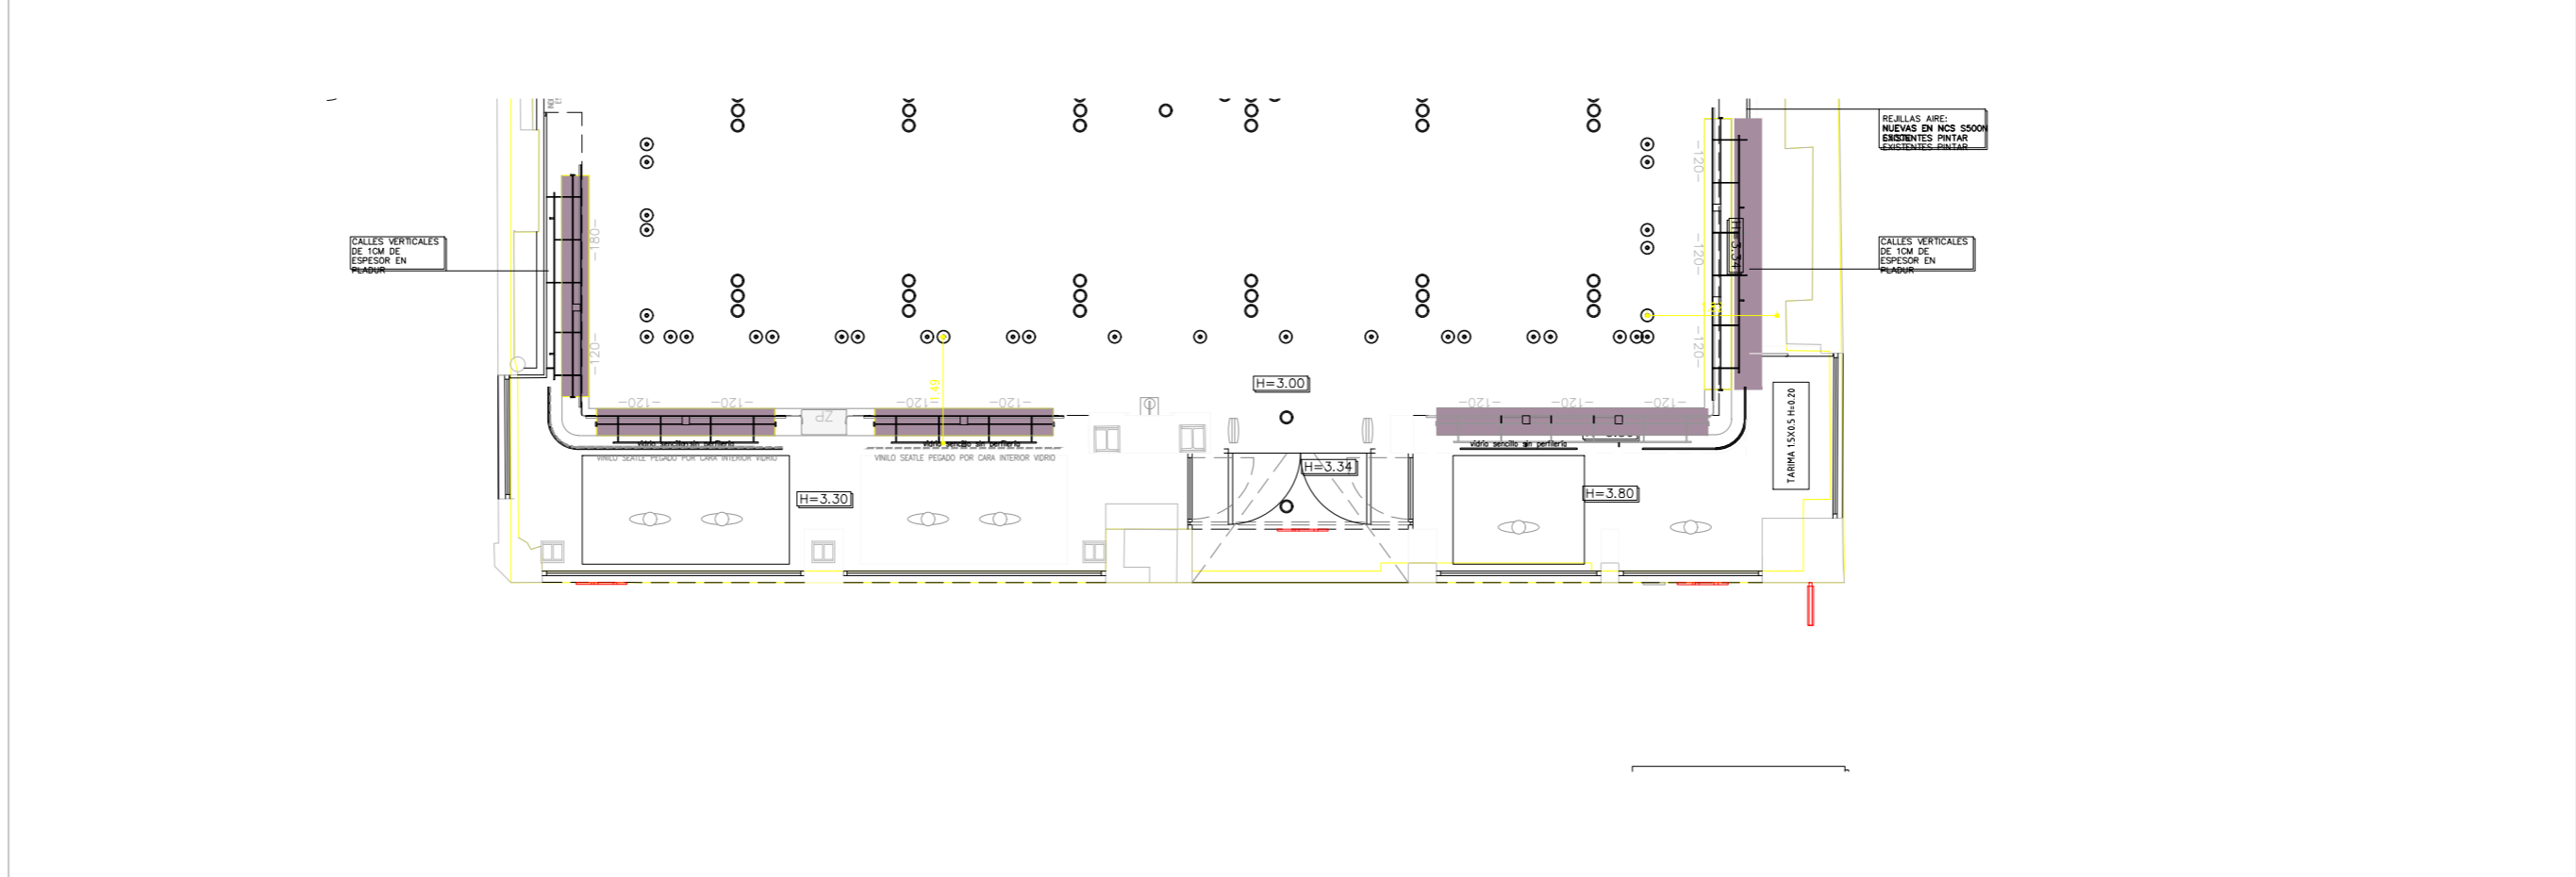

		DESIGN ISSUE					
		PROYECTO / PROJECT / PROJET ZARA GLASGOW - BUCHANAN					
varo consulting <small>120-160 City Road CITY 2nd London</small> <small>020 7324 2000</small> <small>+44 (0) 20 7324 2000</small> <small>WWW.VAROCONSULTING.COM</small>		FECHA / DATE MARCH 24		PLANO / DRAWING / PLAN PROPOSED FACADE			
DRAWN S.R.	CHECKED R.N.	WORKMAN MIN KID BABY STAFF AREA STOCKROOM	CLIENTE / CLIENT INDITEX				
REV. DATE 08-03-24	REV. Rev.01	ESCALA / SCALE / ÉCHELLE 1/100				DIRECCION / ADDRESS / ADRESSE 10-14 Buchanan St. Glasgow G1 3LB GLASGOW UK	