


**GATE PLAN**  
SCALE 1:50@A3

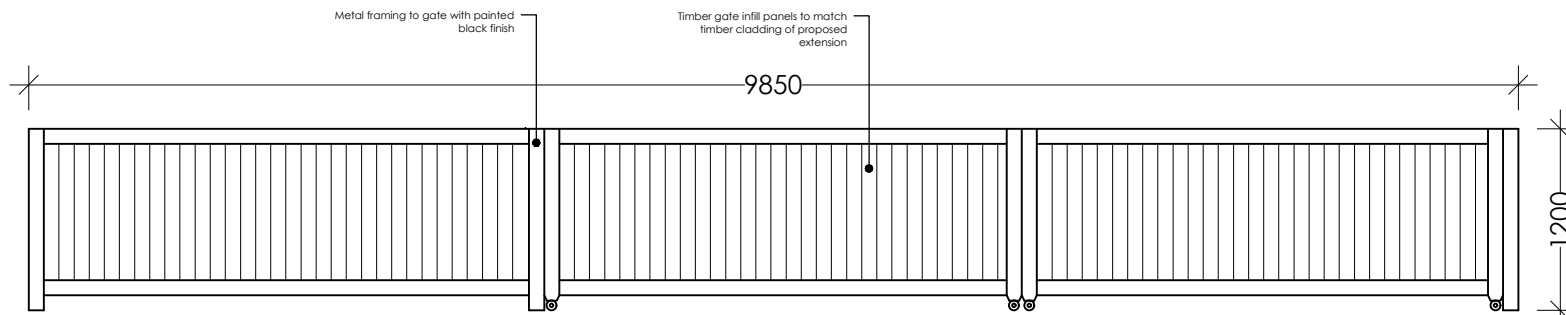

**ELEVATION OF GATE**  
SCALE 1:50@A3

[CAD Reference]  
20072\_BASE WARRANT 221107.dwg



george buchanan architects accepts responsibility for this document to the commissioning party only and not to any other

george buchanan architects does not accept liability for accuracy or veracity of survey information provided by others and used in the preparation of this drawing.

All vertical and horizontal dimensions and levels must be checked and verified on site.

Note: Do not scale from drawing, refer to stated dimensions only.

Copyright: george buchanan architects

[DRAWN]	CM	[DATE]	07/11/22	[CHECKED]	#
[REV]	[DESCRIPTION]				
#	FIRST ISSUE				



george buchanan architects

Maryhill Burgh Halls  
10 - 24 Gairbraid Avenue  
Glasgow  
G20 8YE

t: 0141 946 2433  
e: studio@georgebuchananarchitects.com  
www.georgebuchananarchitects.com

[PROJECT]  
996 Great Western Road  
Glasgow

[DRAWING]  
Proposed Gate

[SCALE] 1:50@A3 [CHECKED]

[STATUS] PRELIMINARY

[NUMBER] 20072 - 105#