



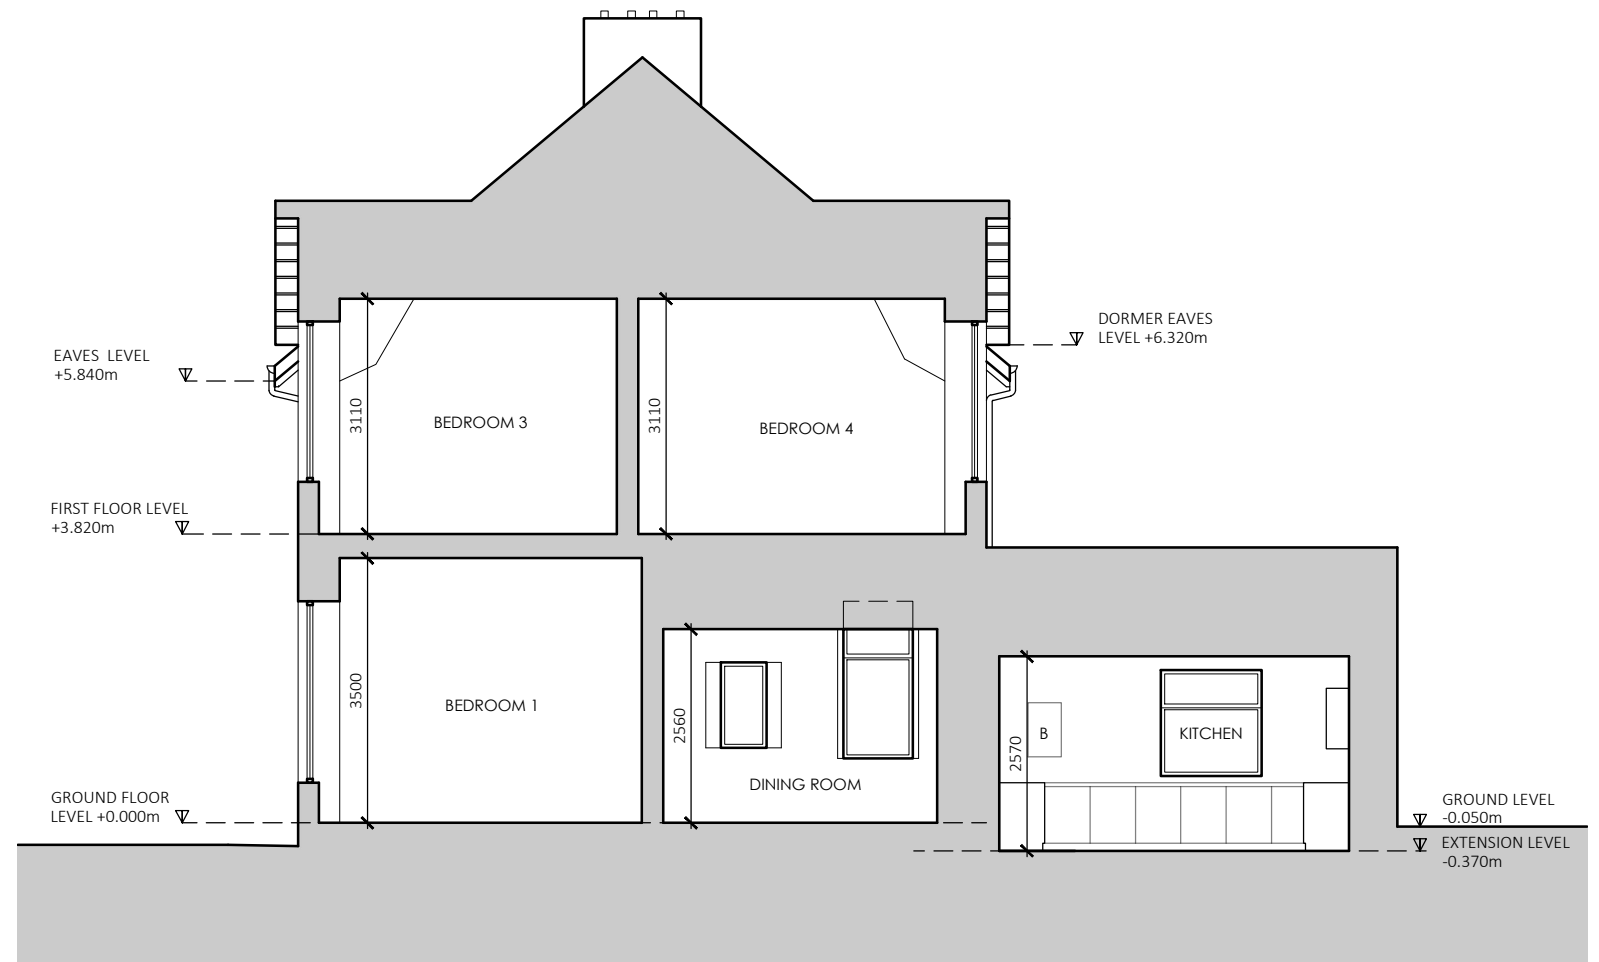

SECTION A-A AS EXISTING



SECTION B-B AS EXISTING

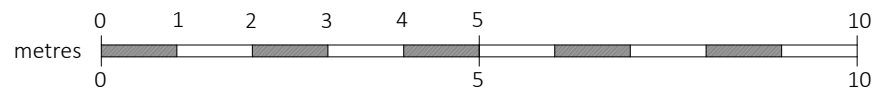

Glasgow: Clydeaway House, 813 South Street, G14 0BX Edinburgh: 38 Bridge Road, Colinton, EH13 0LQ		t: 0141 438 0062 t: 0131 600 0668		e: mail@karenparryarchitect.com		<b>karen parry architects LTD</b>	
location	31 WESTERCRAIGS			drawing title	EXISTING SECTIONS		
client	ALAN RAMSDEN			date	30/11/23	scale	1:100 @ A3
project	REAR EXTENSION & ALTERATIONS						drawing no. 06