


Serial number: 276057
 © Crown copyright and database right 2023
 Ordnance Survey licence 100048357
 Reproduction in whole or in part is prohibited
 without the prior permission of Ordnance Survey

LOCATION PLAN

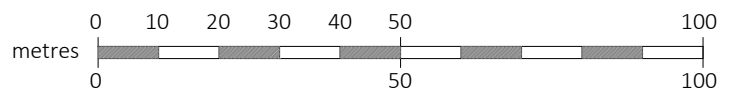

Glasgow: Clydeaway House, 813 South Street, G14 0BX Edinburgh: 38 Bridge Road, Colinton, EH13 0LQ		t: 0141 438 0062 t: 0131 600 0668		e: mail@karenparryarchitect.com		karen parry architects LTD	
location 31 WESTERCRAIGS			drawing title LOCATION PLAN				
client ALAN RAMSDEN			date 30/11/23		scale 1:1250 @ A3		drawing no. 01
project REAR EXTENSION & ALTERATIONS							