



If in doubt, ask. This drawing is the property of the applicant and must not be copied, reproduced or disclosed other than for the purposes of this project.

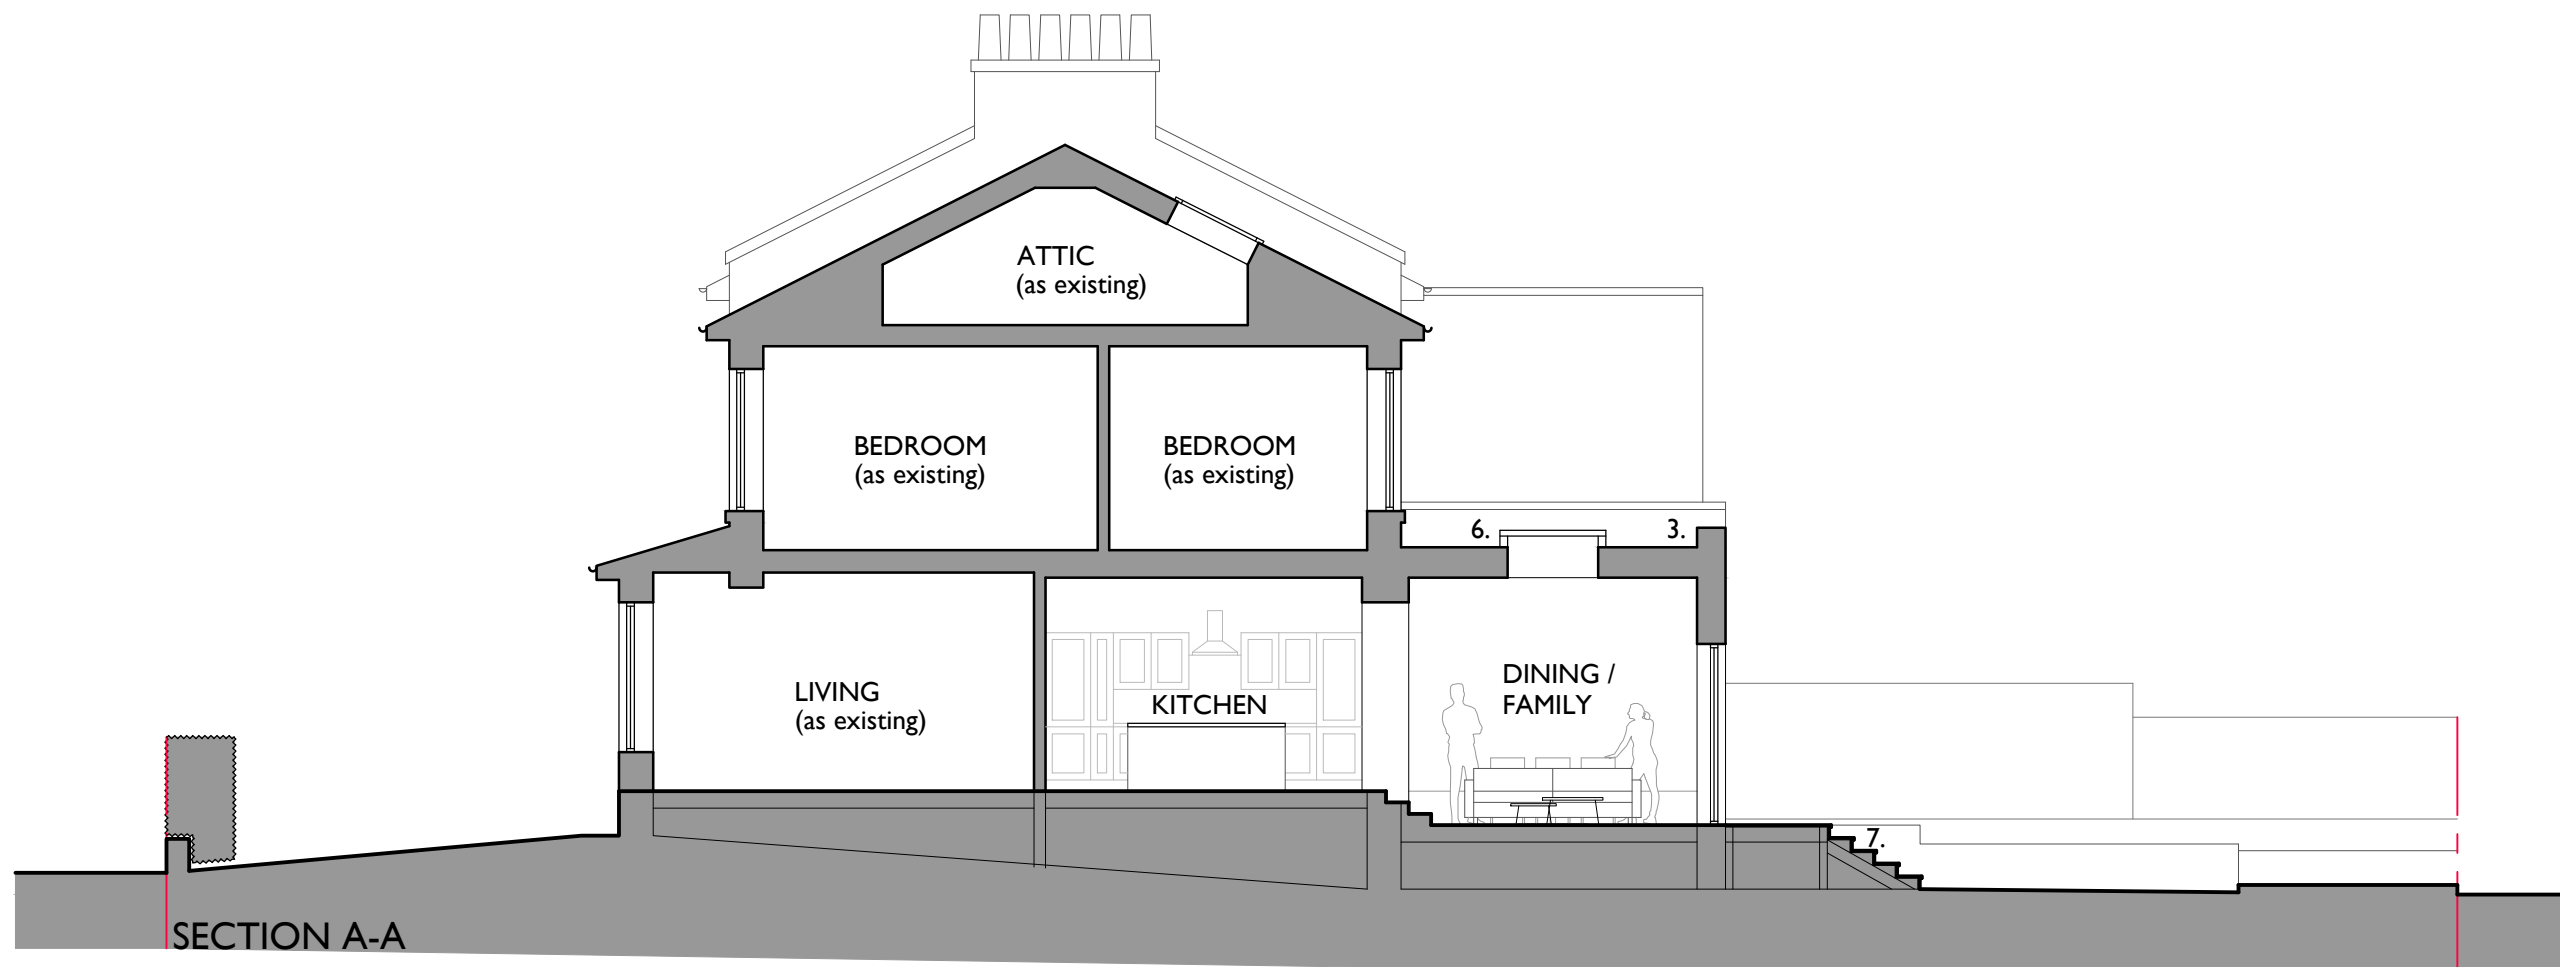

SECTION A-A

0 1 5
Scale Bar - 1:100

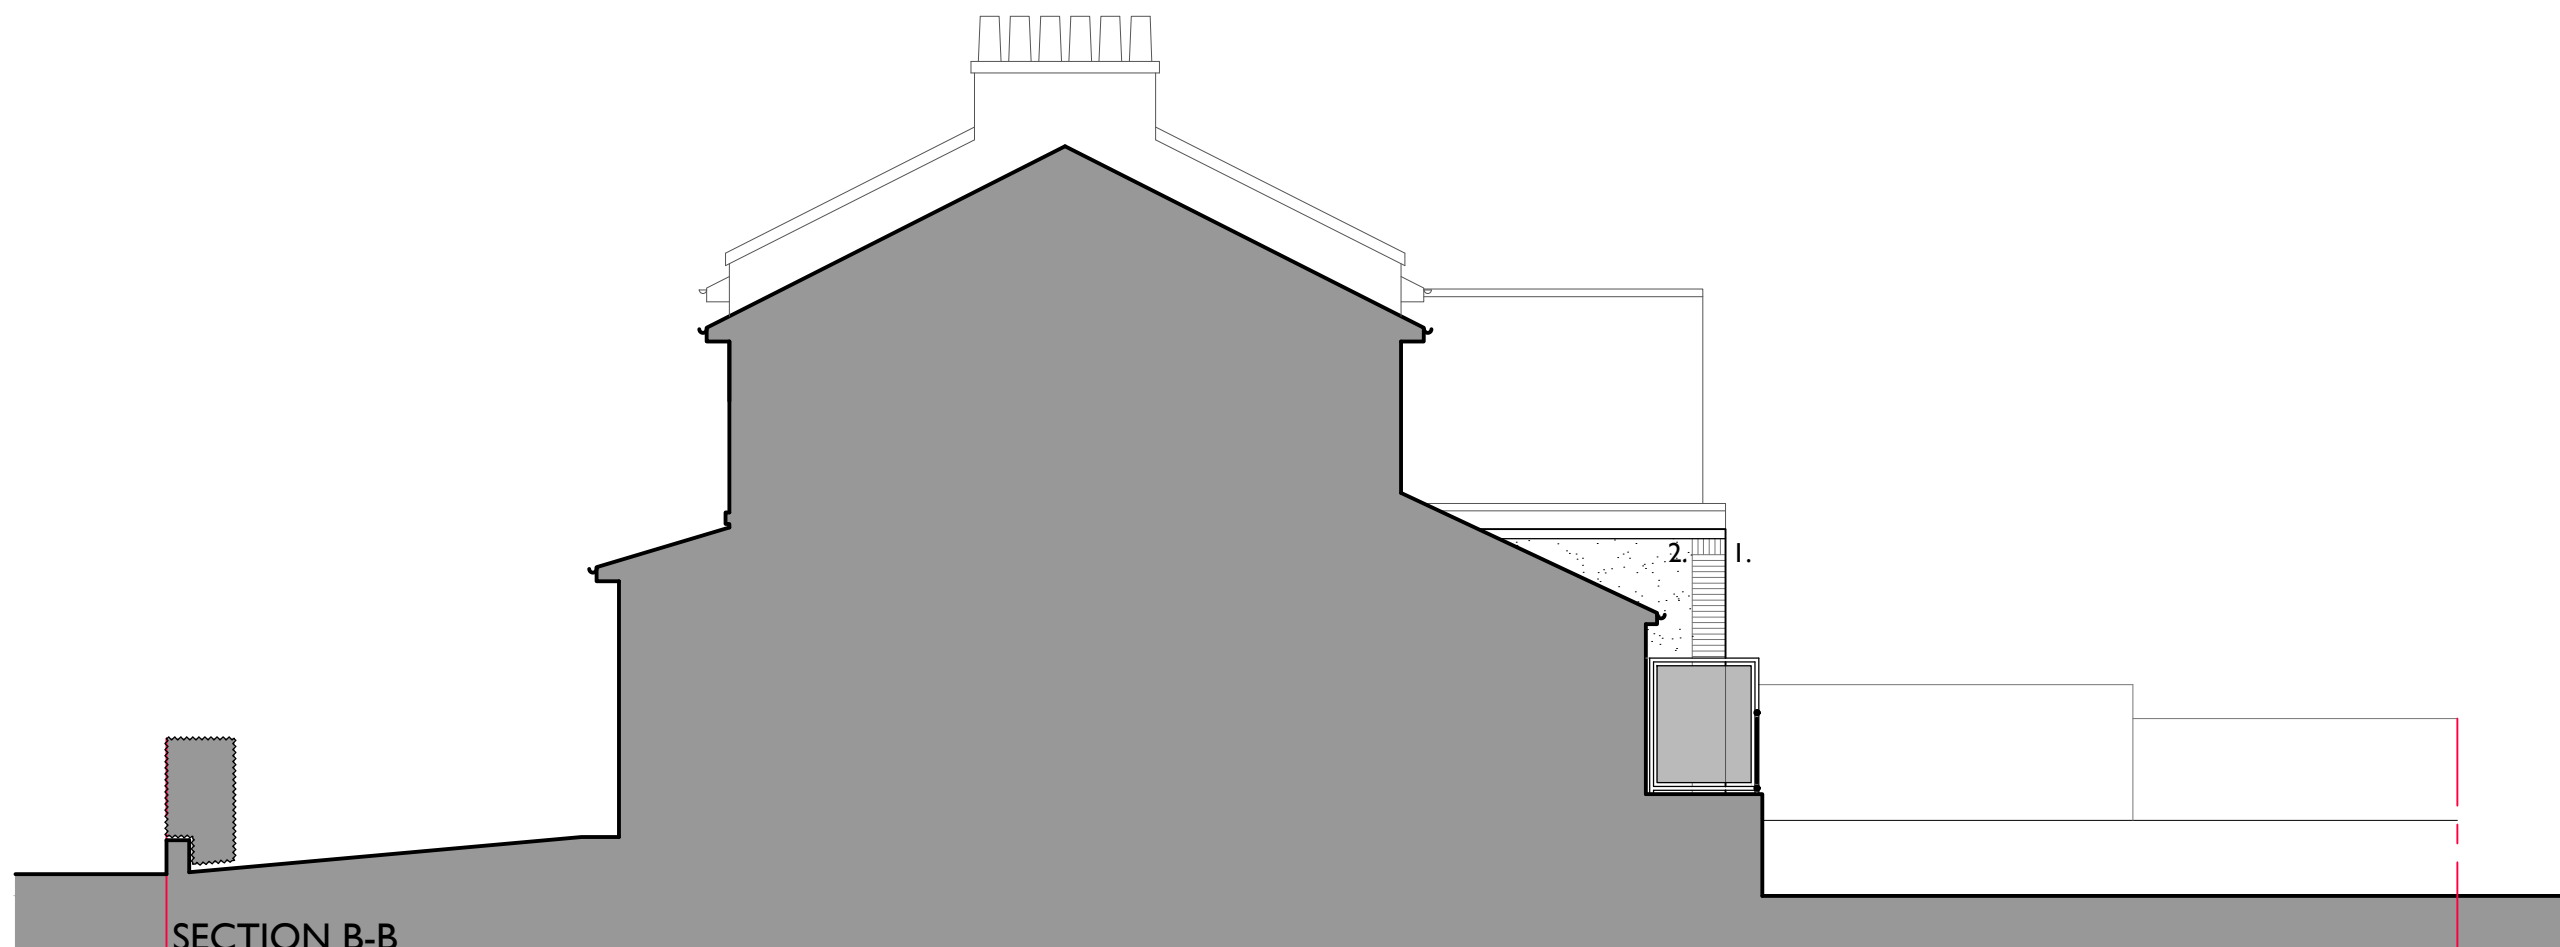

SECTION B-B

Project Title
Alterations and Extension
at
20 Seggielea Road
Jordanhill

Drawing Title
Sections A-A & B-B as Proposed

Stage
Planning

A3	Scale	Date
	1:100	March 2024

Drawing Number	Revision
----------------	----------

285/410

sixteen times architecture
1 lochnaben road, glasgow, g69 8ts
t. 01236 879 876 | m. 07769655076
e. info@16x.co.uk | www.16x.co.uk

