


If in doubt, ask. This drawing is the property of the applicant and must not be copied, reproduced or disclosed other than for the purposes of this project.



SECTION A-A

0 1 5  
Scale Bar - 1:100

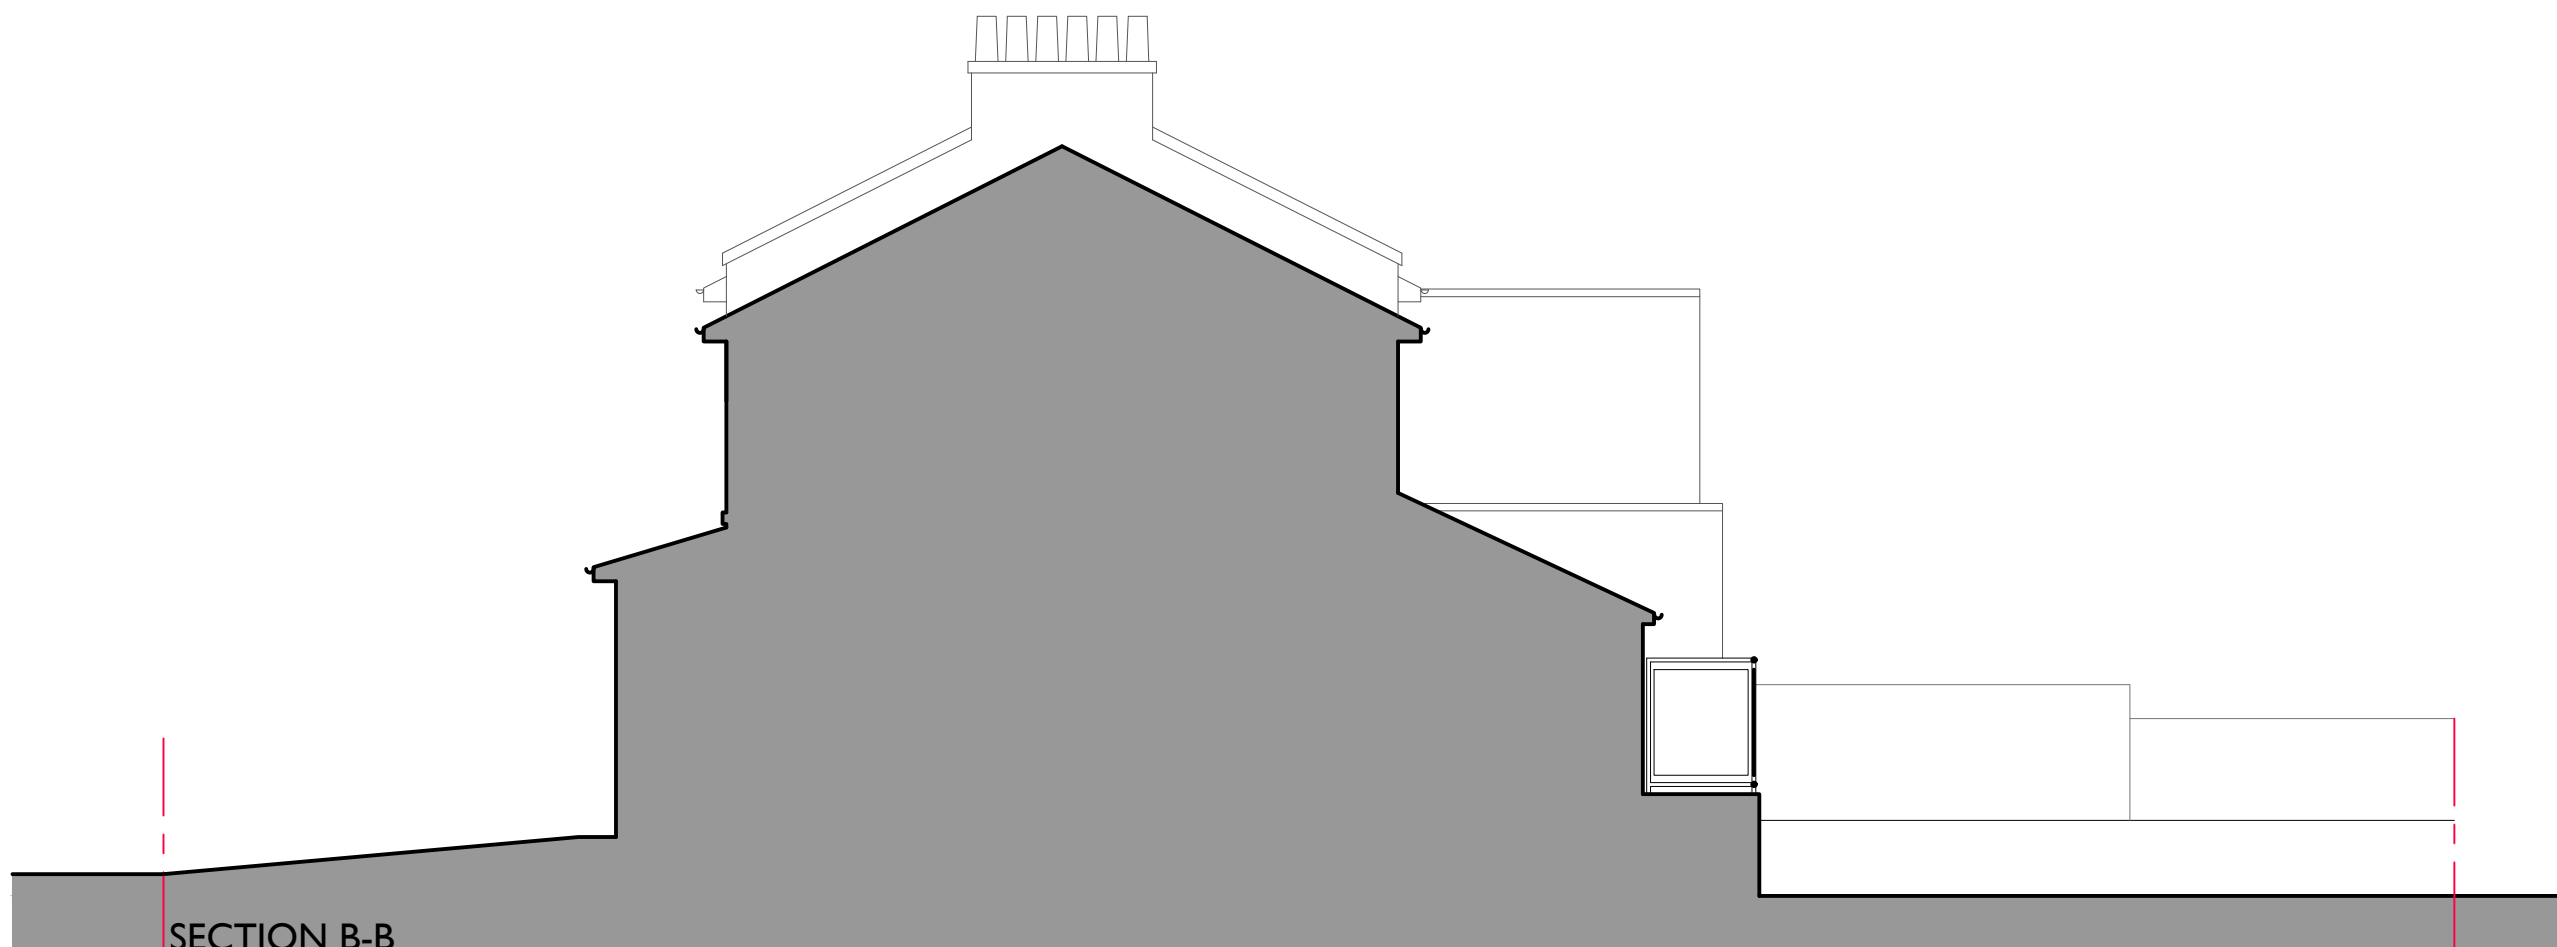

SECTION B-B

Project Title  
**Alterations and Extension**  
at  
20 Seggielea Road  
Jordanhill

Drawing Title  
Sections A-A & B-B as Existing

Stage  
Planning

<b>A3</b>	Scale	Date
	1:100	March 2024

Drawing Number	Revision
----------------	----------

285/400

sixteen times architecture  
1 lochnaben road, glasgow, g69 8ts  
t. 01236 879 876 | m. 07769655076  
e. info@16x.co.uk | www.16x.co.uk

