





EXISTING SECOND FLOOR

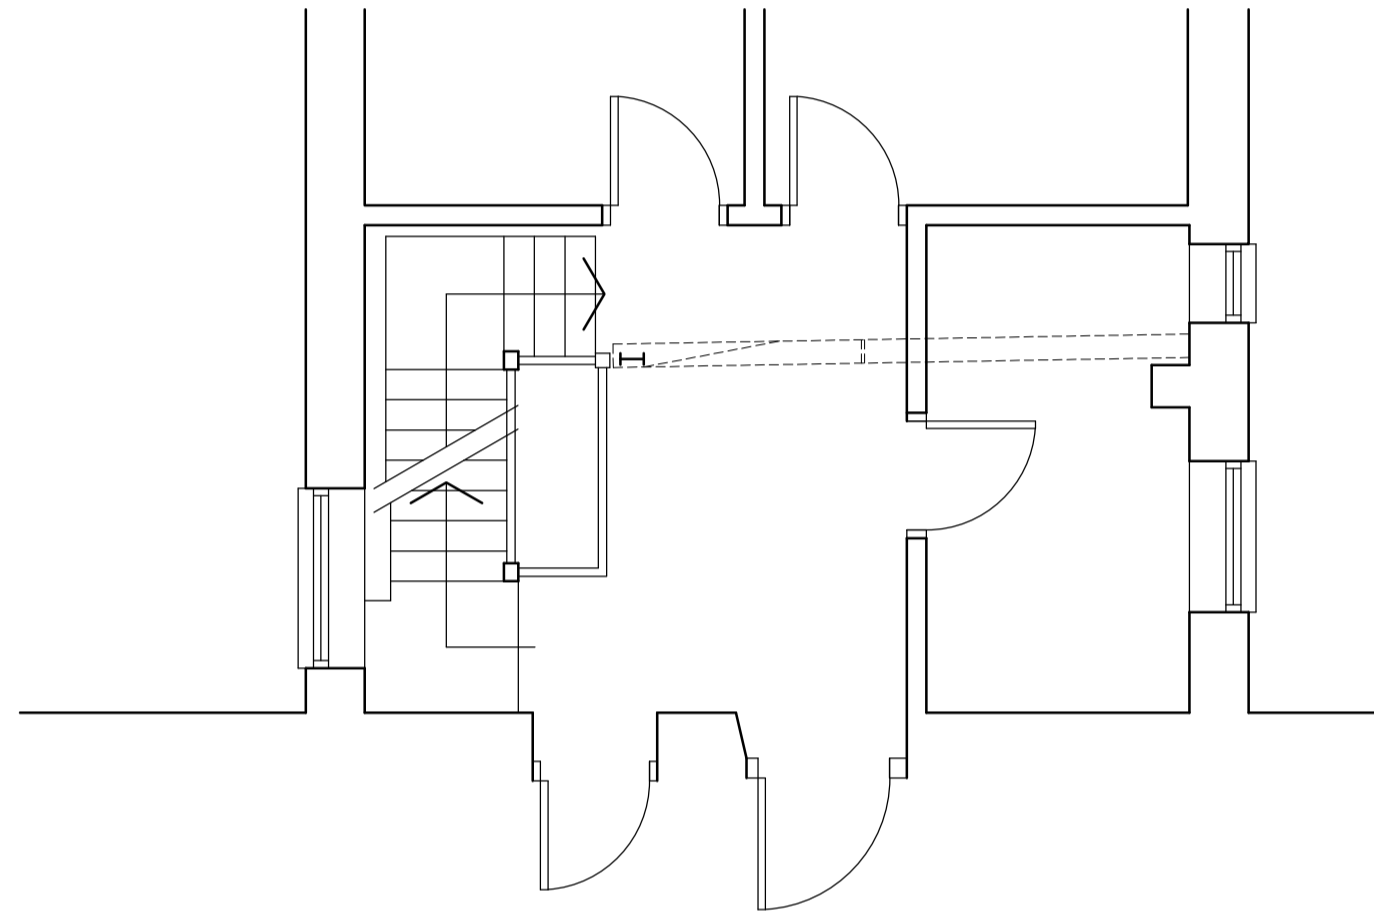

EXISTING FIRST FLOOR

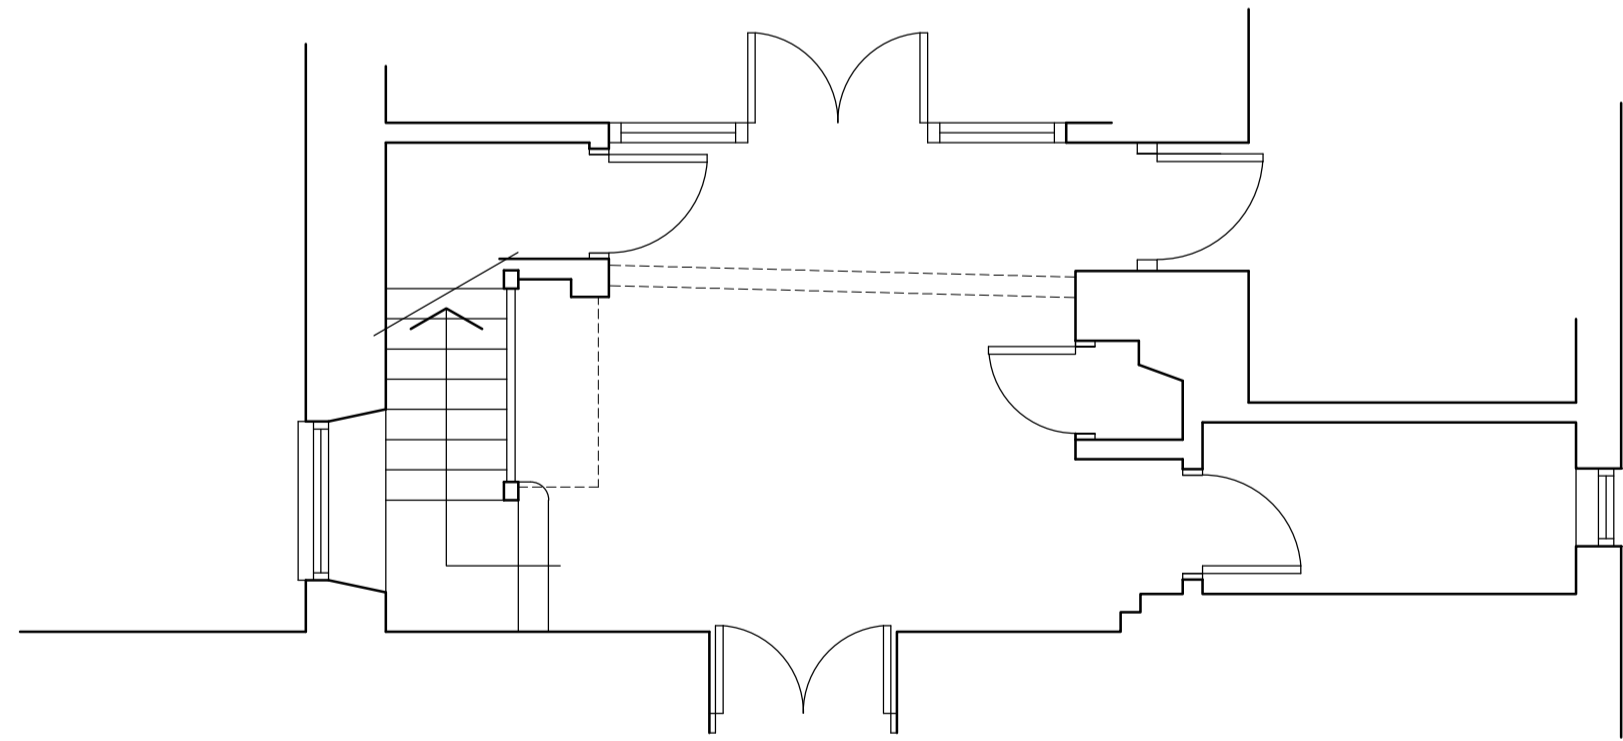

EXISTING GROUND FLOOR
SCALE 1:50 @A1

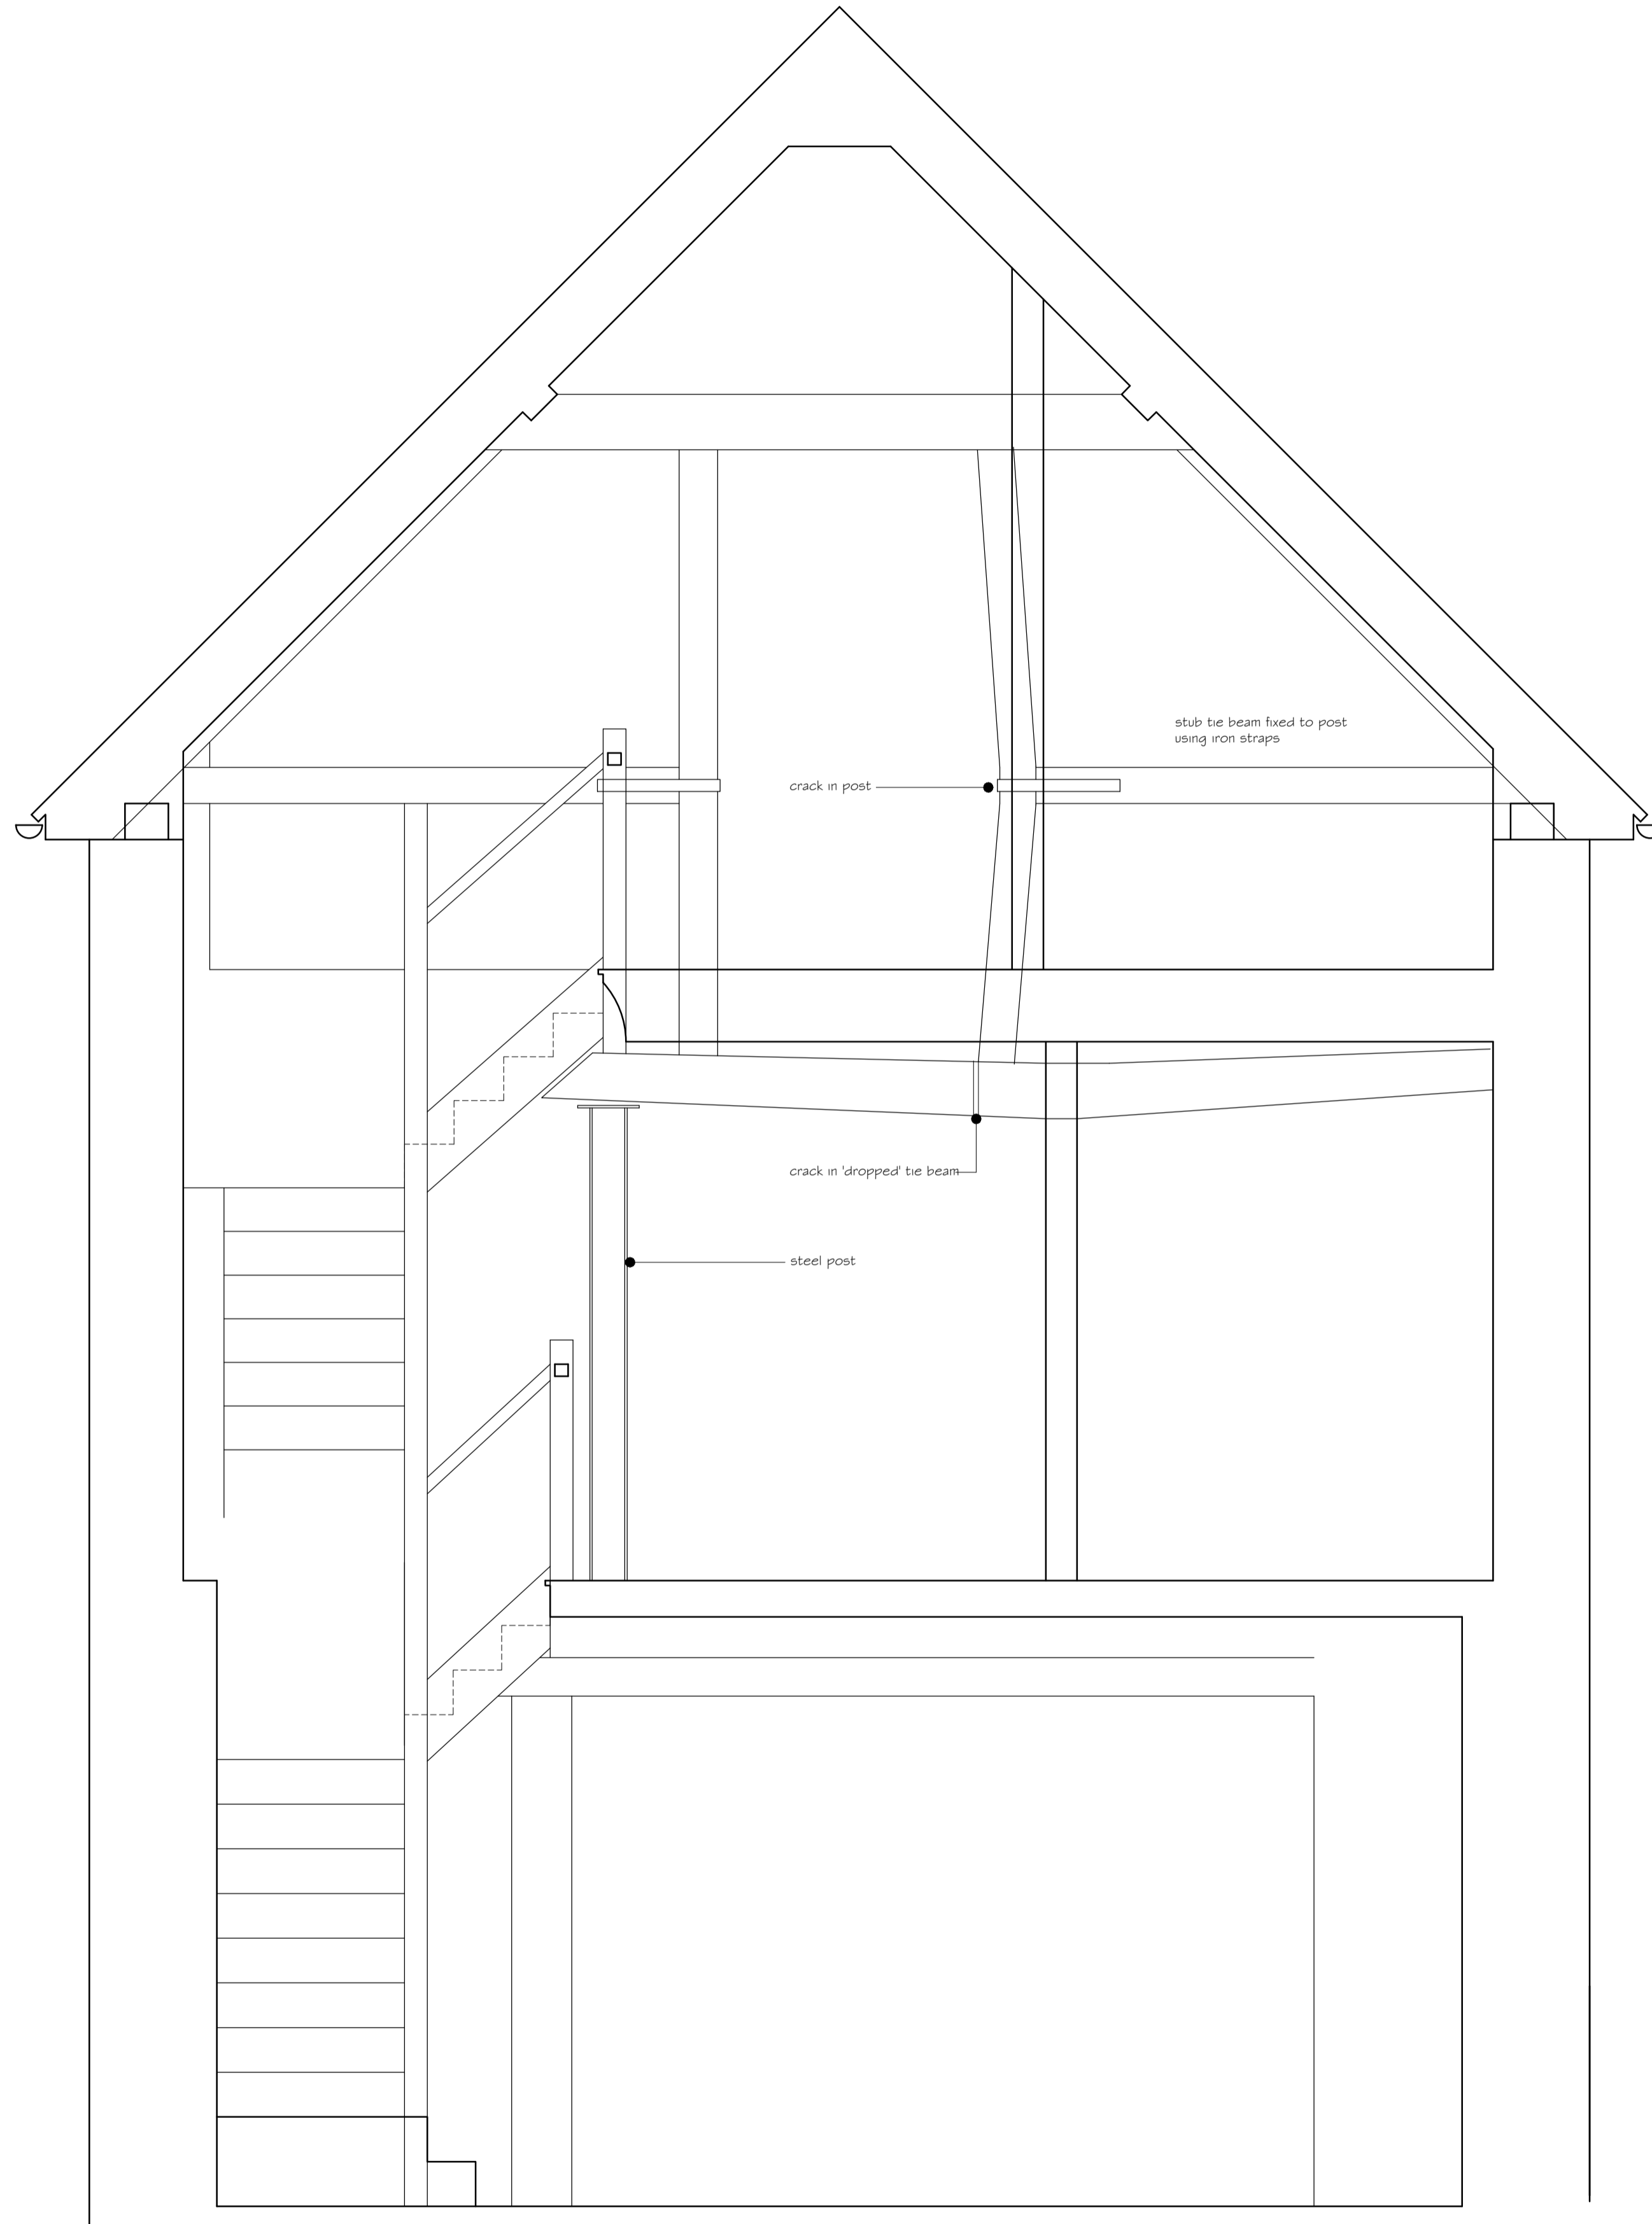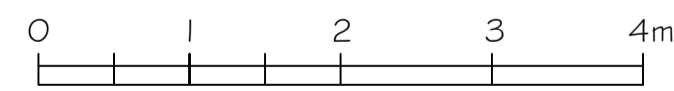

EXISTING SECTION
SCALE 1:20 @A1