






FRONT ELEVATION - 1:100

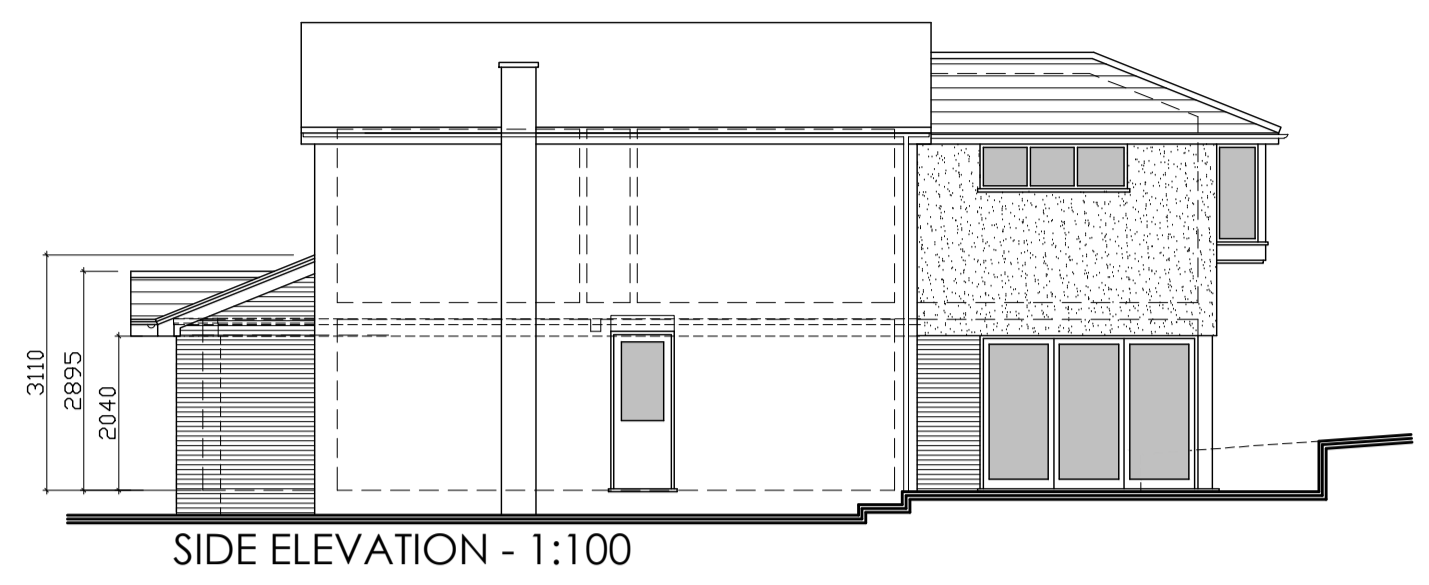


SIDE ELEVATION - 1:100

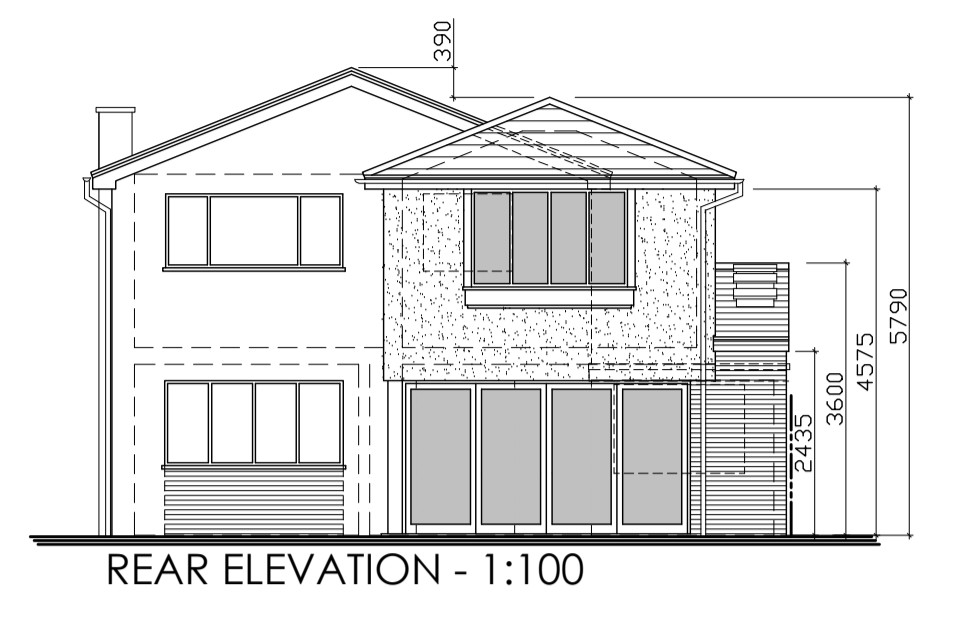


REAR ELEVATION - 1:100

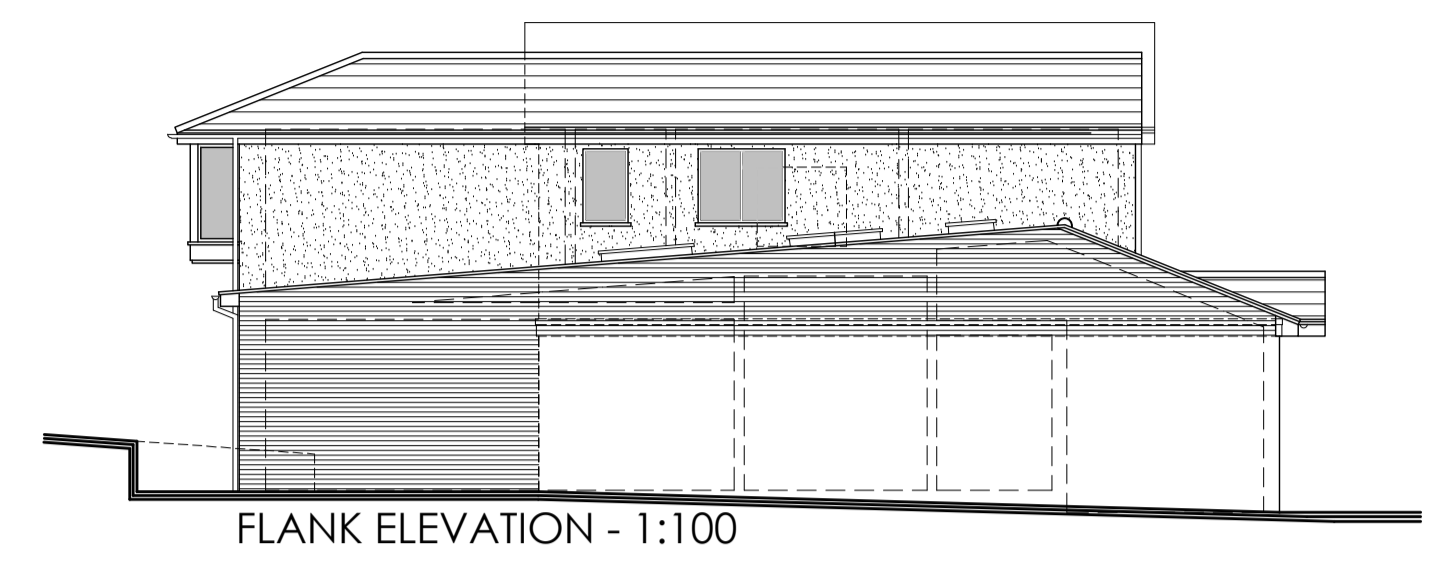


FLANK ELEVATION - 1:100

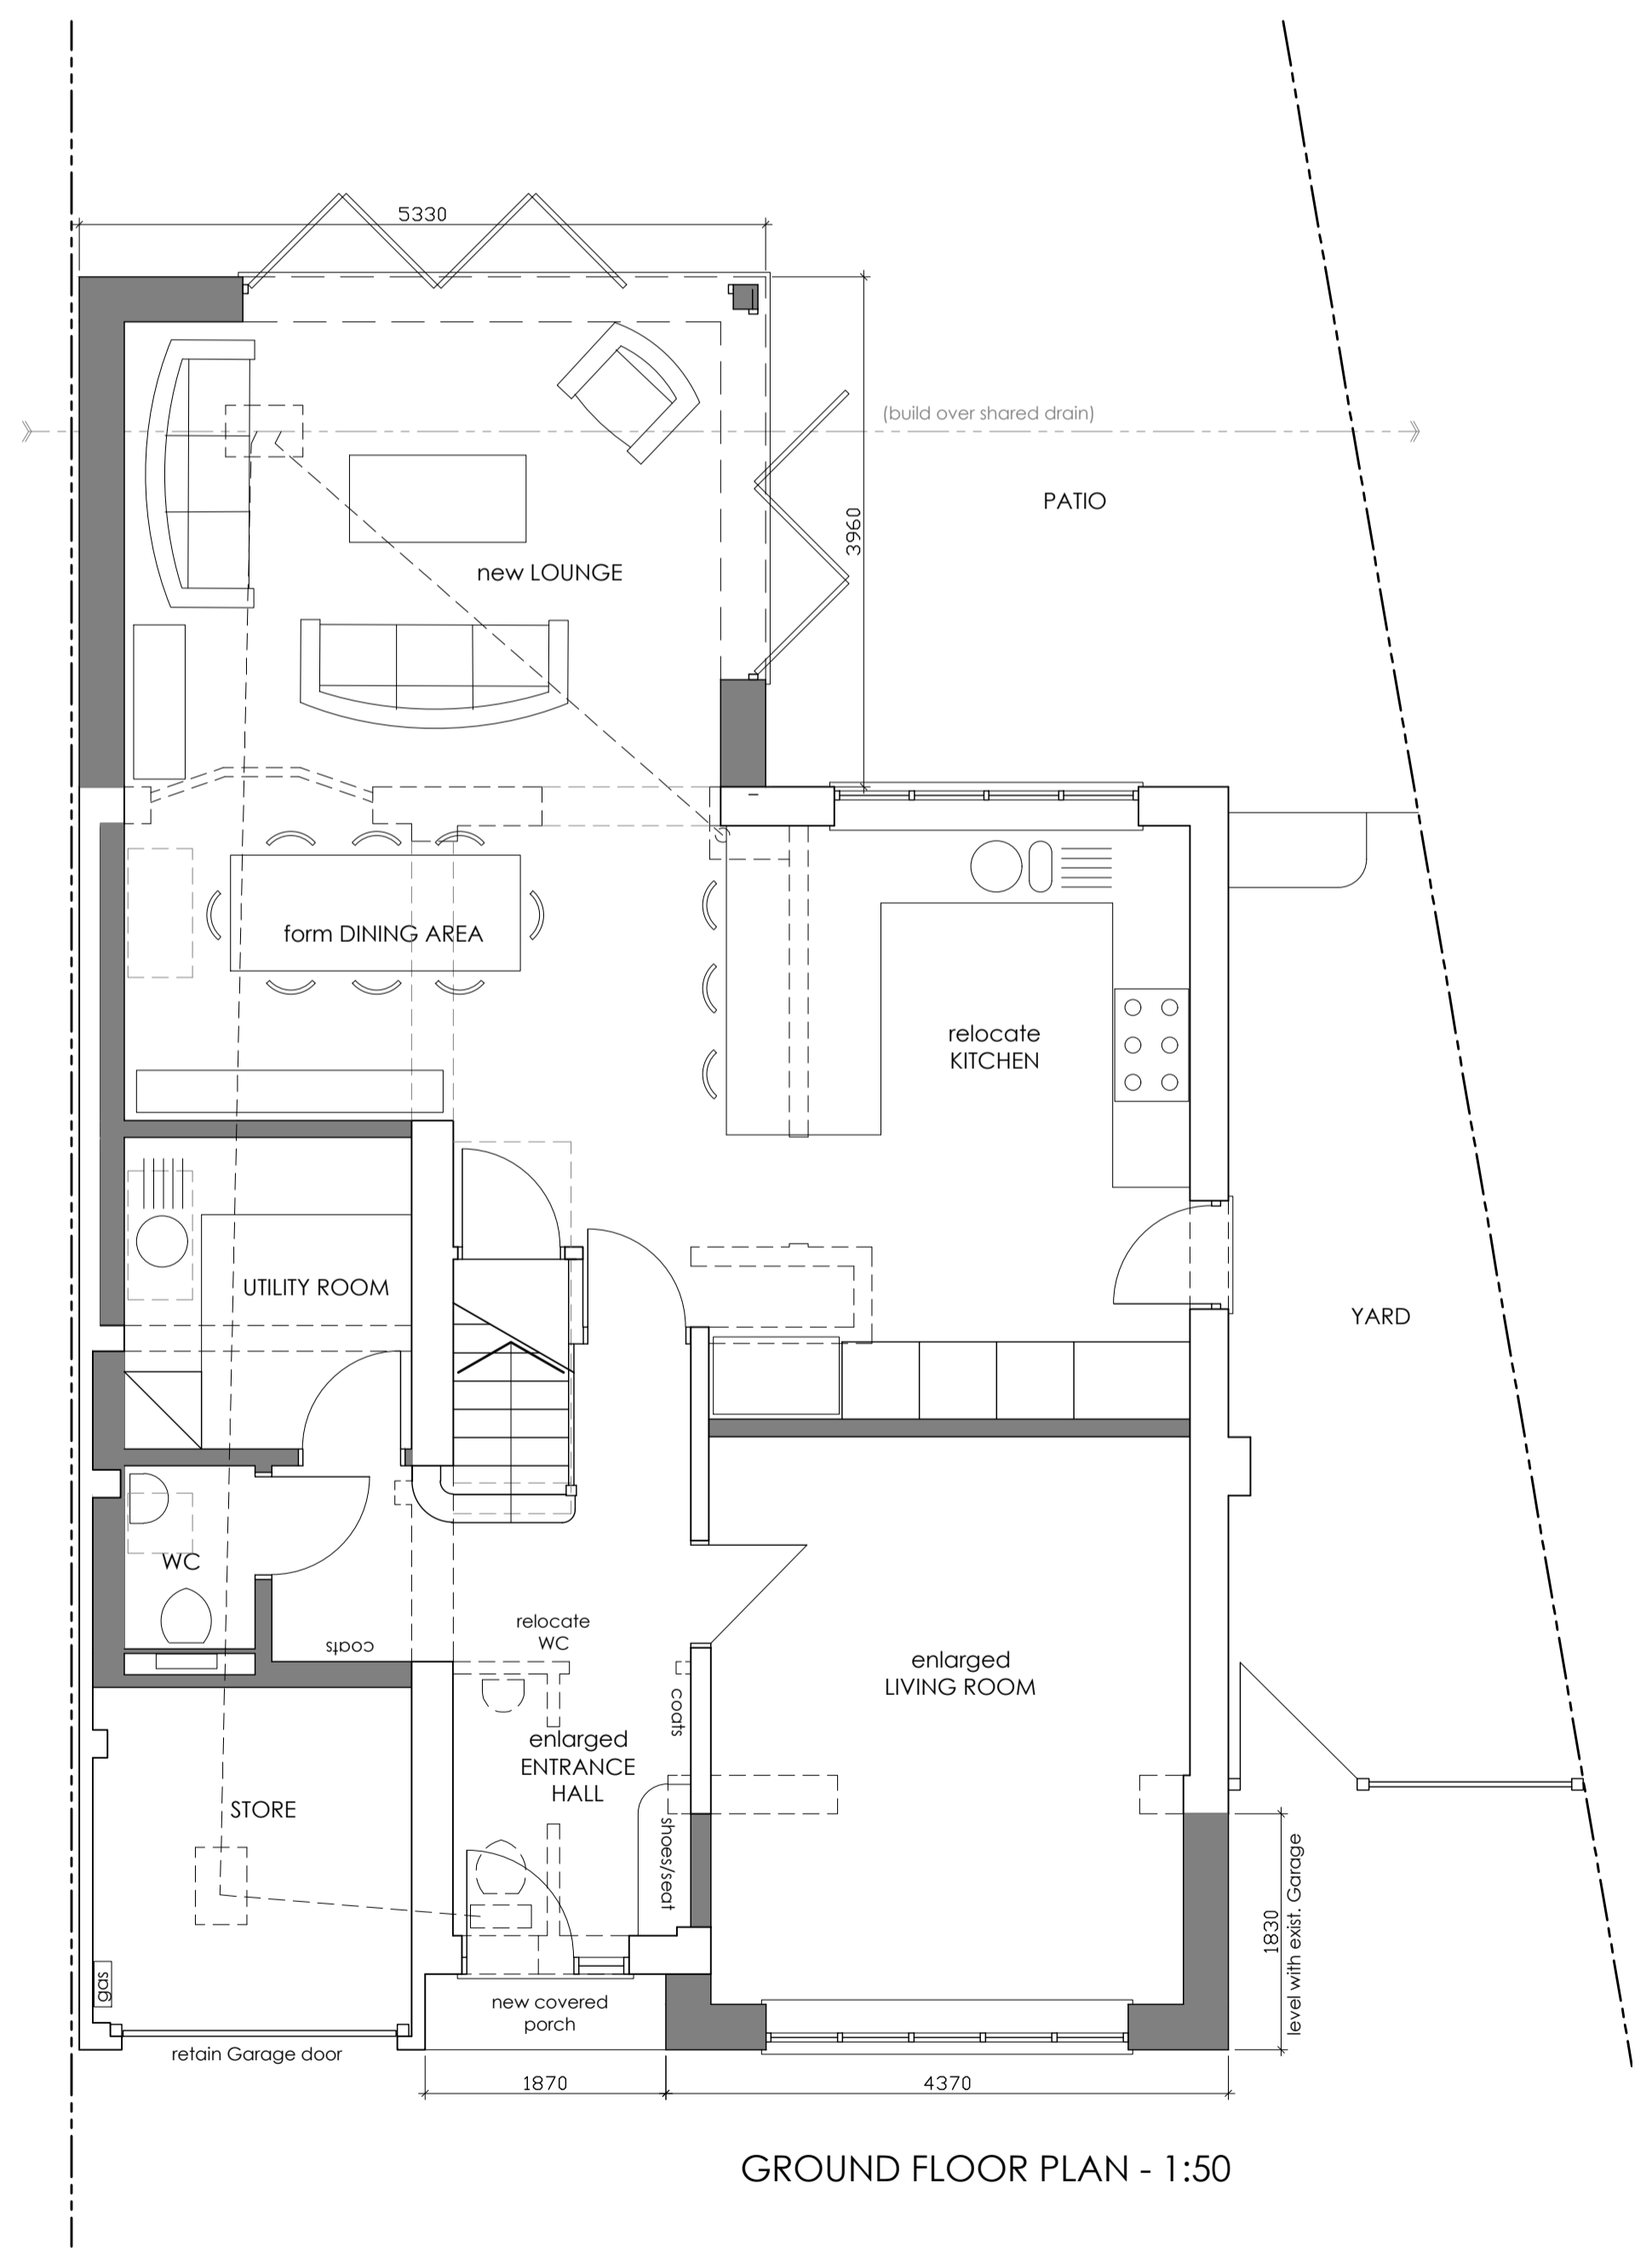

GROUND FLOOR PLAN - 1:50

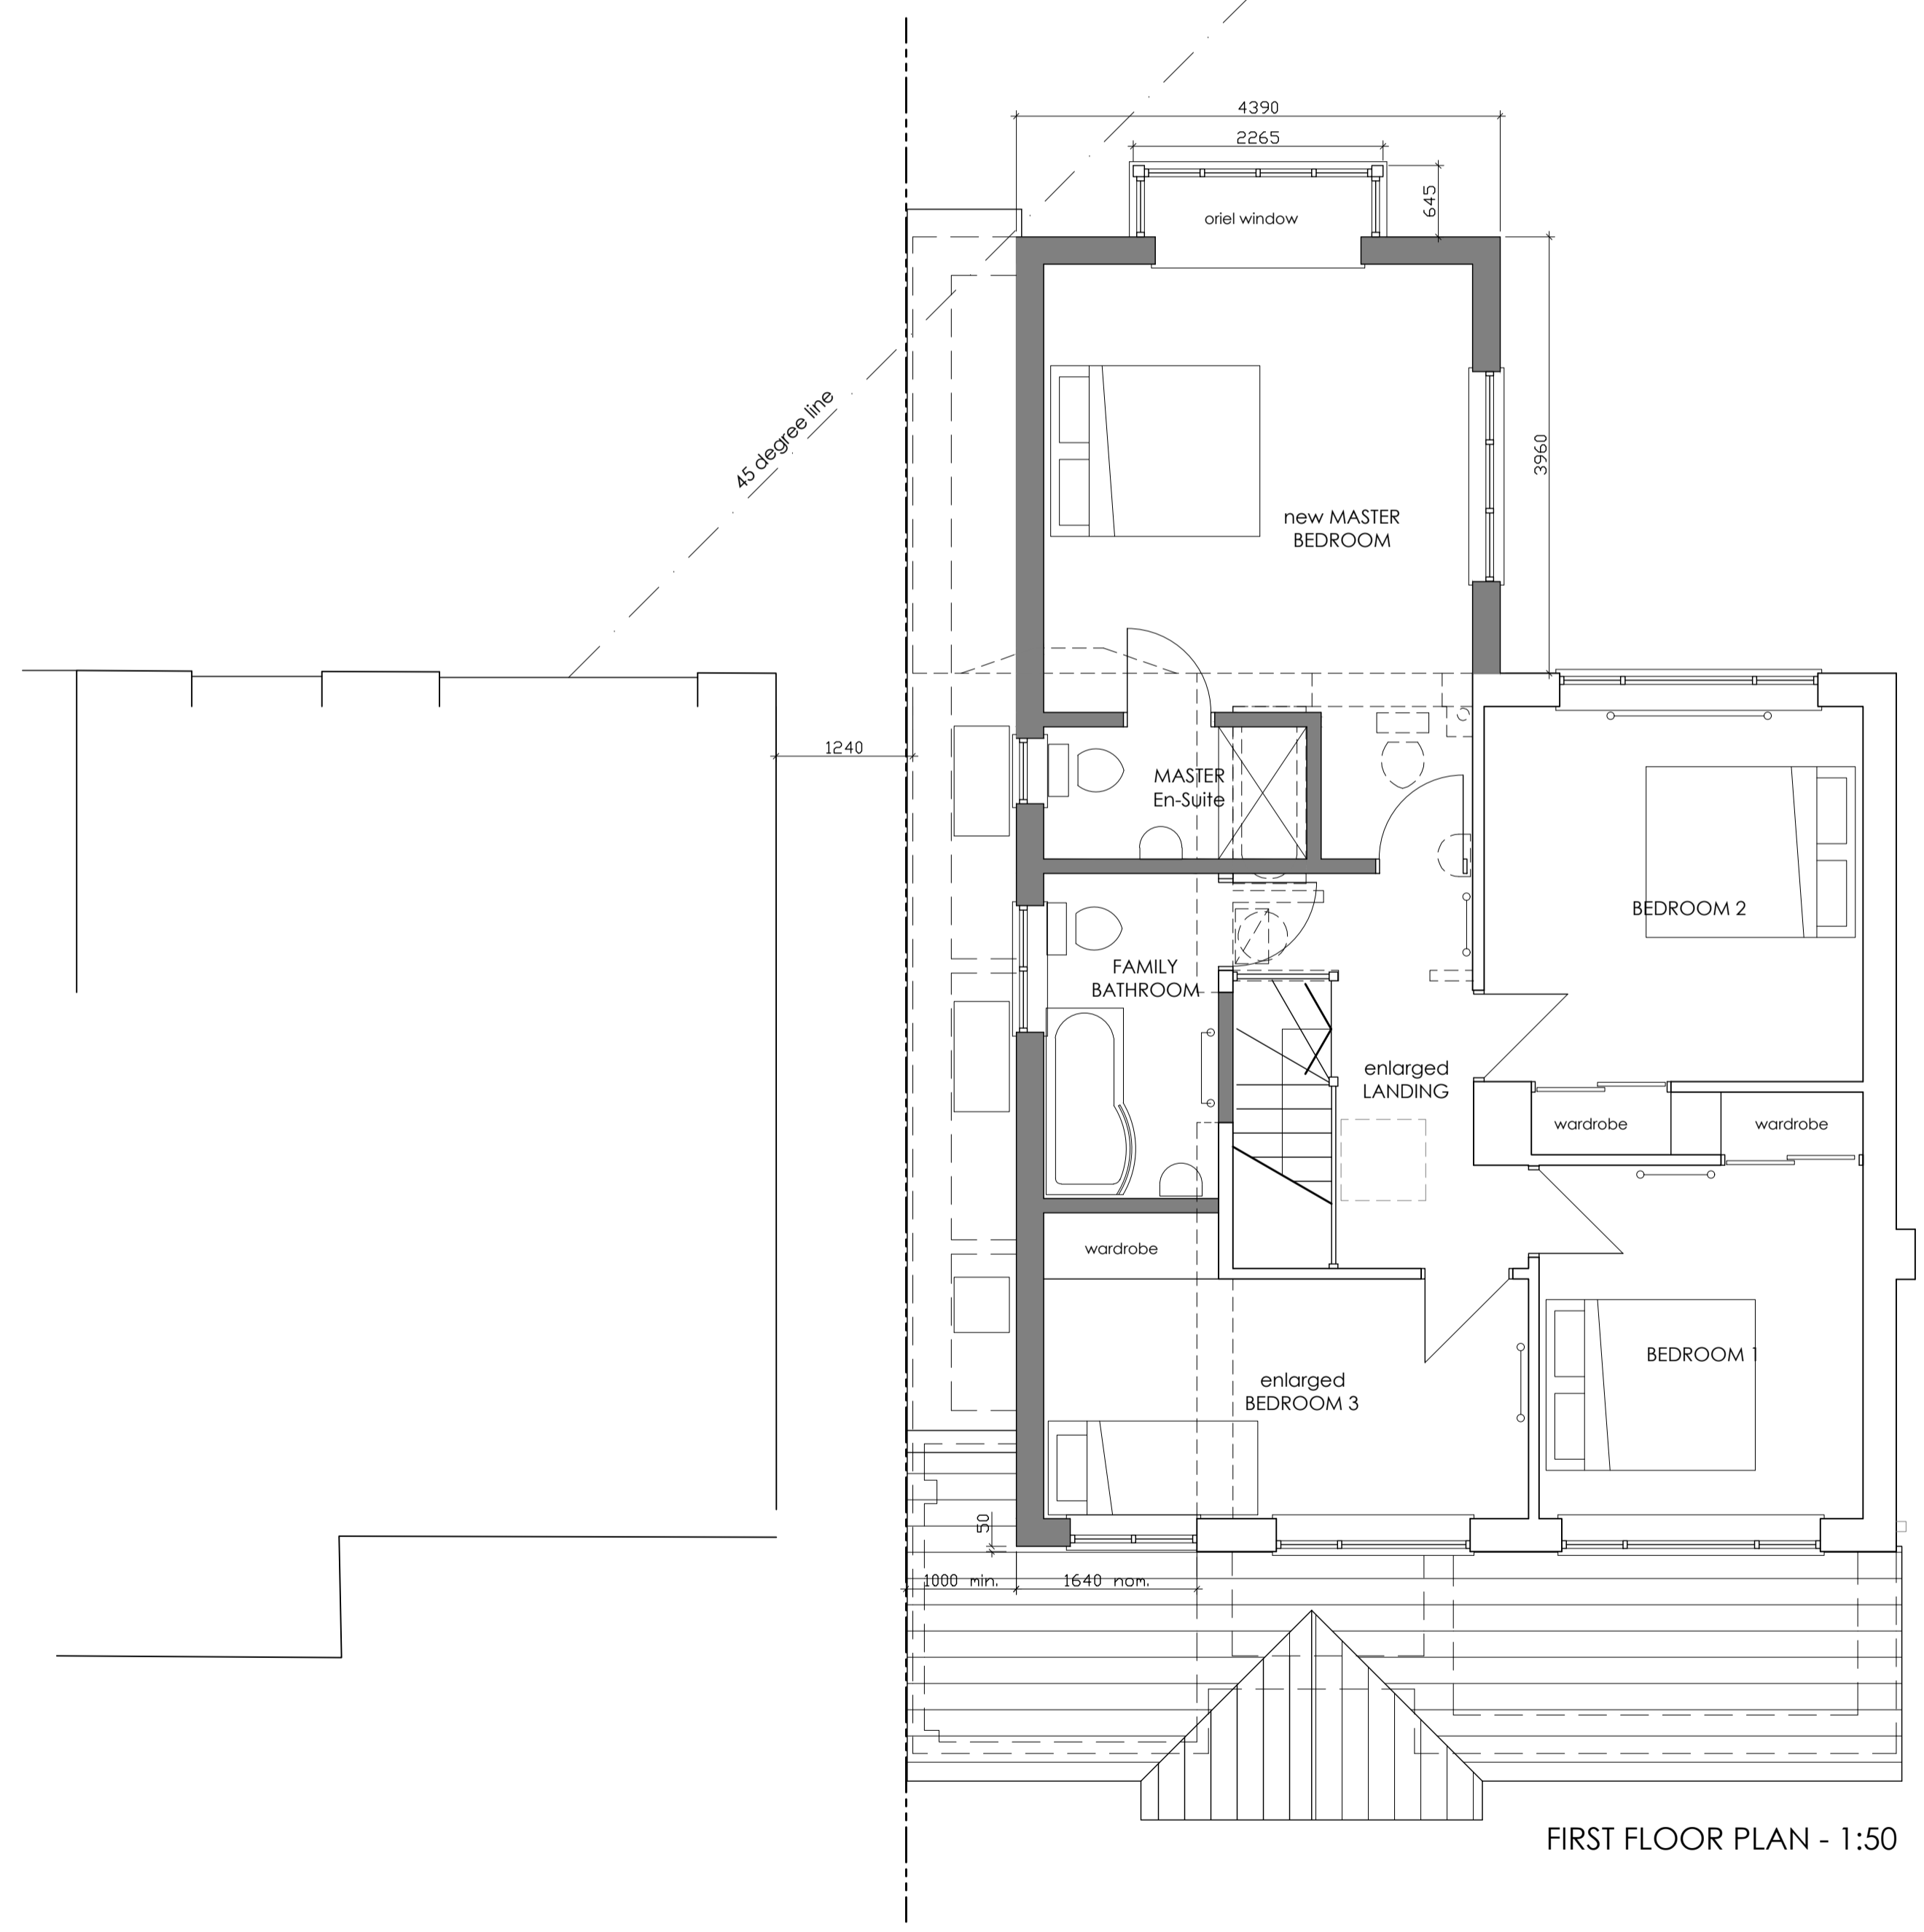

FIRST FLOOR PLAN - 1:50

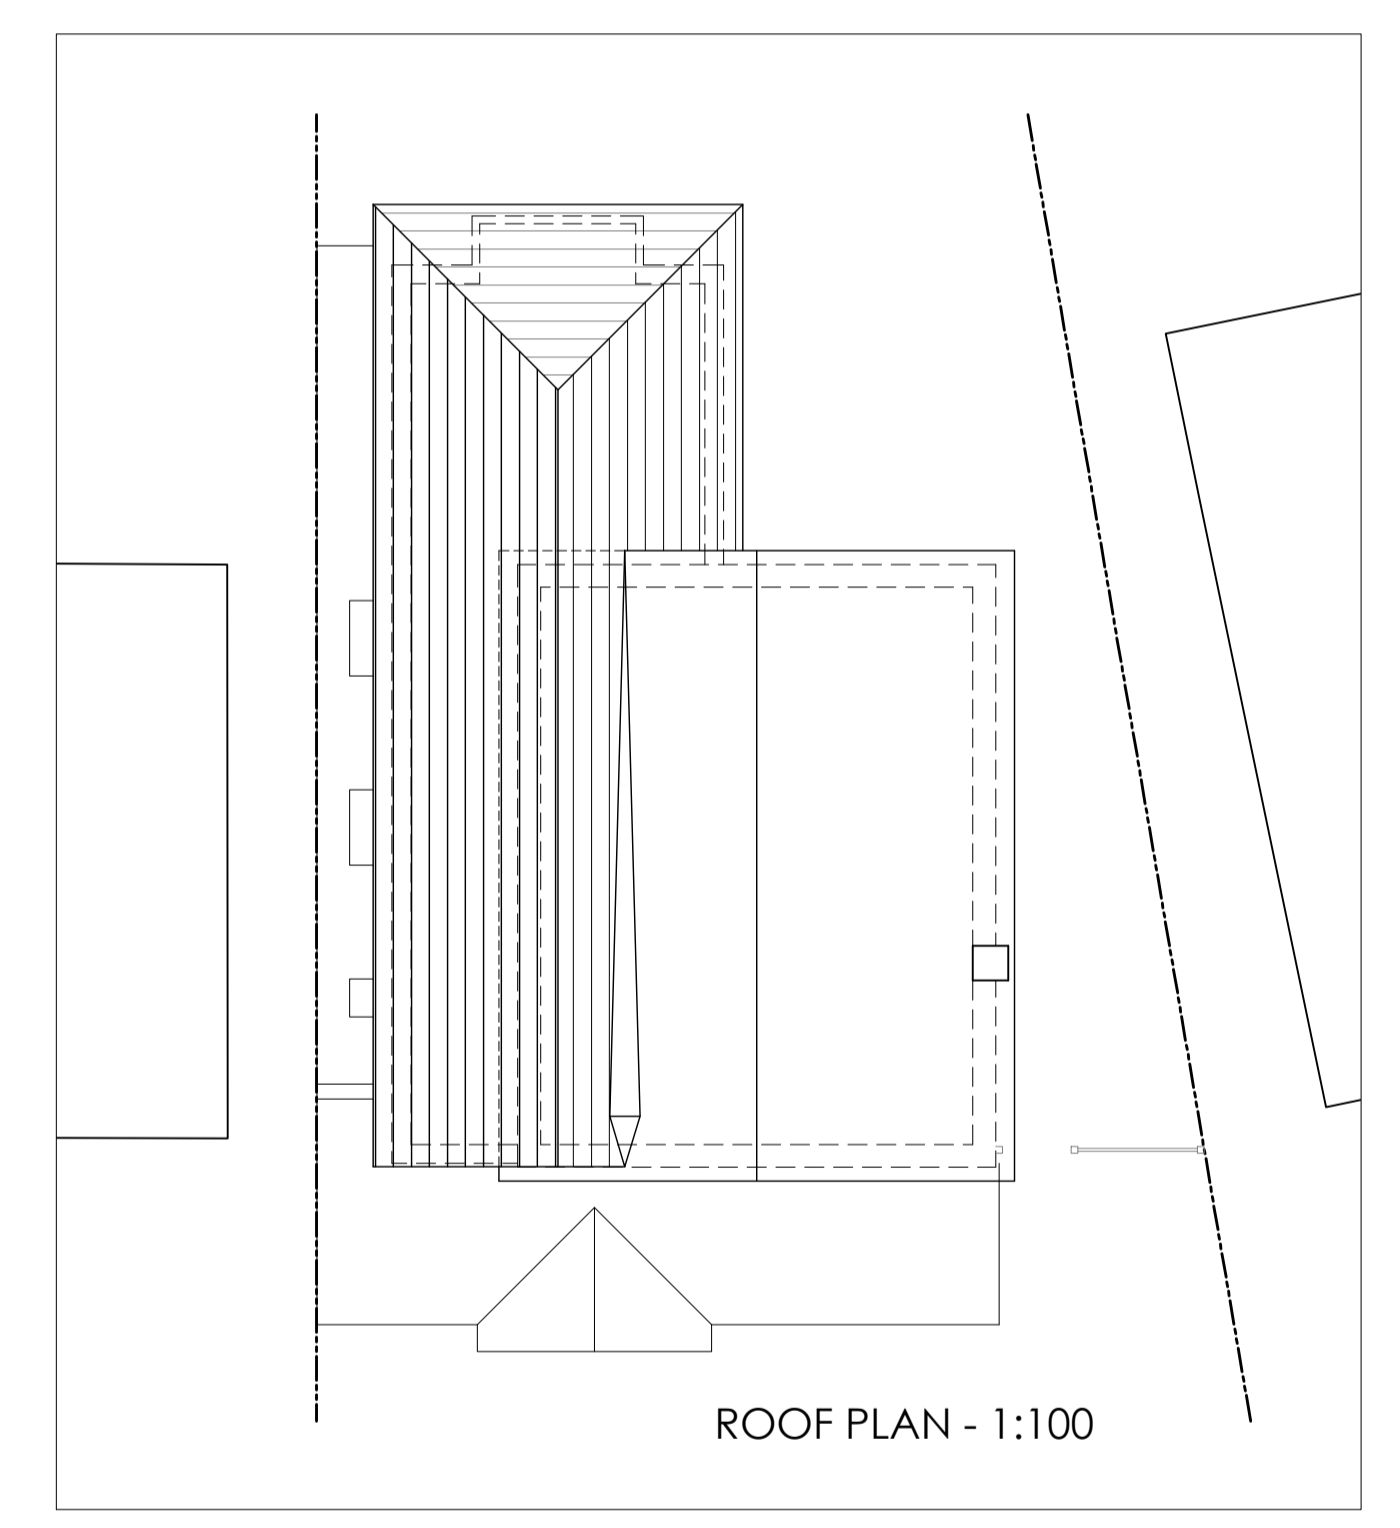

ROOF PLAN - 1:100