



Notes:-

1. Drawings to be used for Planning purposes only.
2. All dimensions are to be checked on site prior to manufacture, purchase of furniture, fabrication, construction. Any discrepancies are to be brought to the attention of MDA Design.
3. MDA Design will not accept any responsibility until the necessary construction and on site checks have taken place.
4. The copyright for this drawing and design shall remain the property of MDA Design.
5. This drawing is not to be reproduced without the written permission of MDA Design.

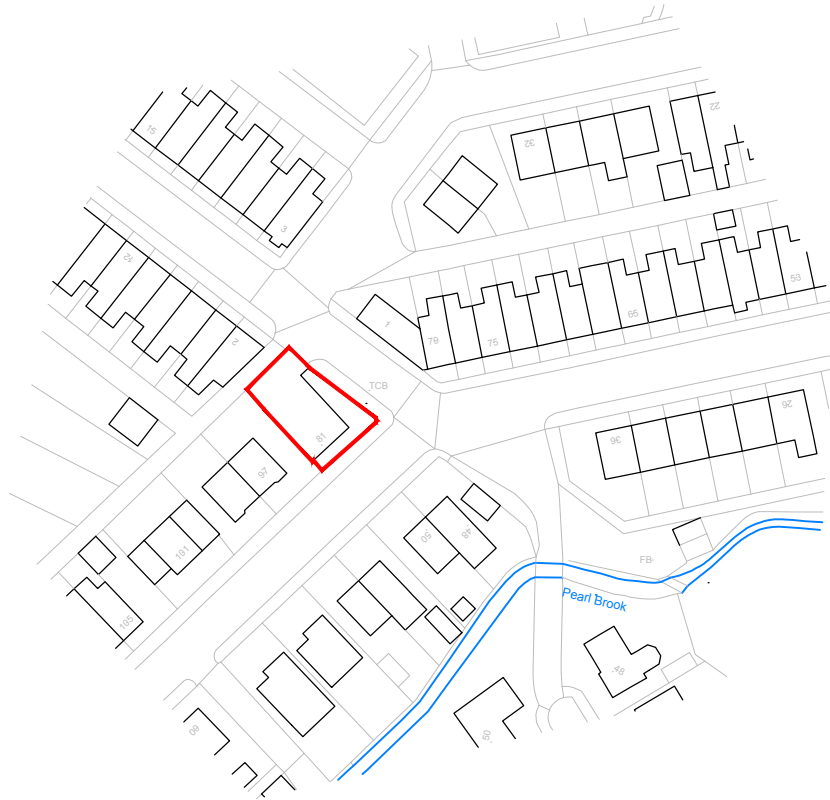

(c) Crown Copyright and database rights 2022  
 Reproduction in whole or part is prohibited  
 without the prior permission of Ordnance Survey  
 Licence Number :- 100018971

|  |  |  |   |   |                       |        |  |
|--|--|--|---|---|-----------------------|--------|--|
|  |  |  |  | <b>LOCATION PLAN</b>  |                       |        |  |
|  |  |  |   | Deighans Funeral Parlour<br>81 Mason Street<br>Horwich<br>BL6 5RB |                       |        |  |
|  |  |  | MDA DESIGN<br>www.mdaas.co.uk<br>01204 275185                                       | Scale 1:1250 @ A4<br>Date 26/02/2024<br>Dwg By MA                 | Drawing No. D0286/100 | Rev. - |  |

**PLANNING**