


SITE			
LITTLE OAK COTTAGE, 19 OAKS LANE BRADSHAW, BOLTON.			
PROJECT			
PROPOSED SINGLE STOREY SIDE EXTENSION AND CAR PORT WITH DORMER BEDROOM IN ROOF			
TITLE			
PROPOSED SITE LAYOUT			
SCALE 1:500 @A3	DATE APR 2024	DRAWN AJL	DRAWING NO OC/PL/24/003

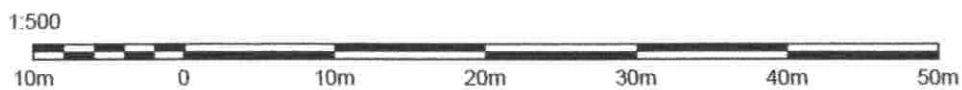

R T DESIGN
Architectural and Surveying Services

25 Seymour Drive,
Bradshaw,
Bolton.
BL2 3HB
Tel : 07970 636772