

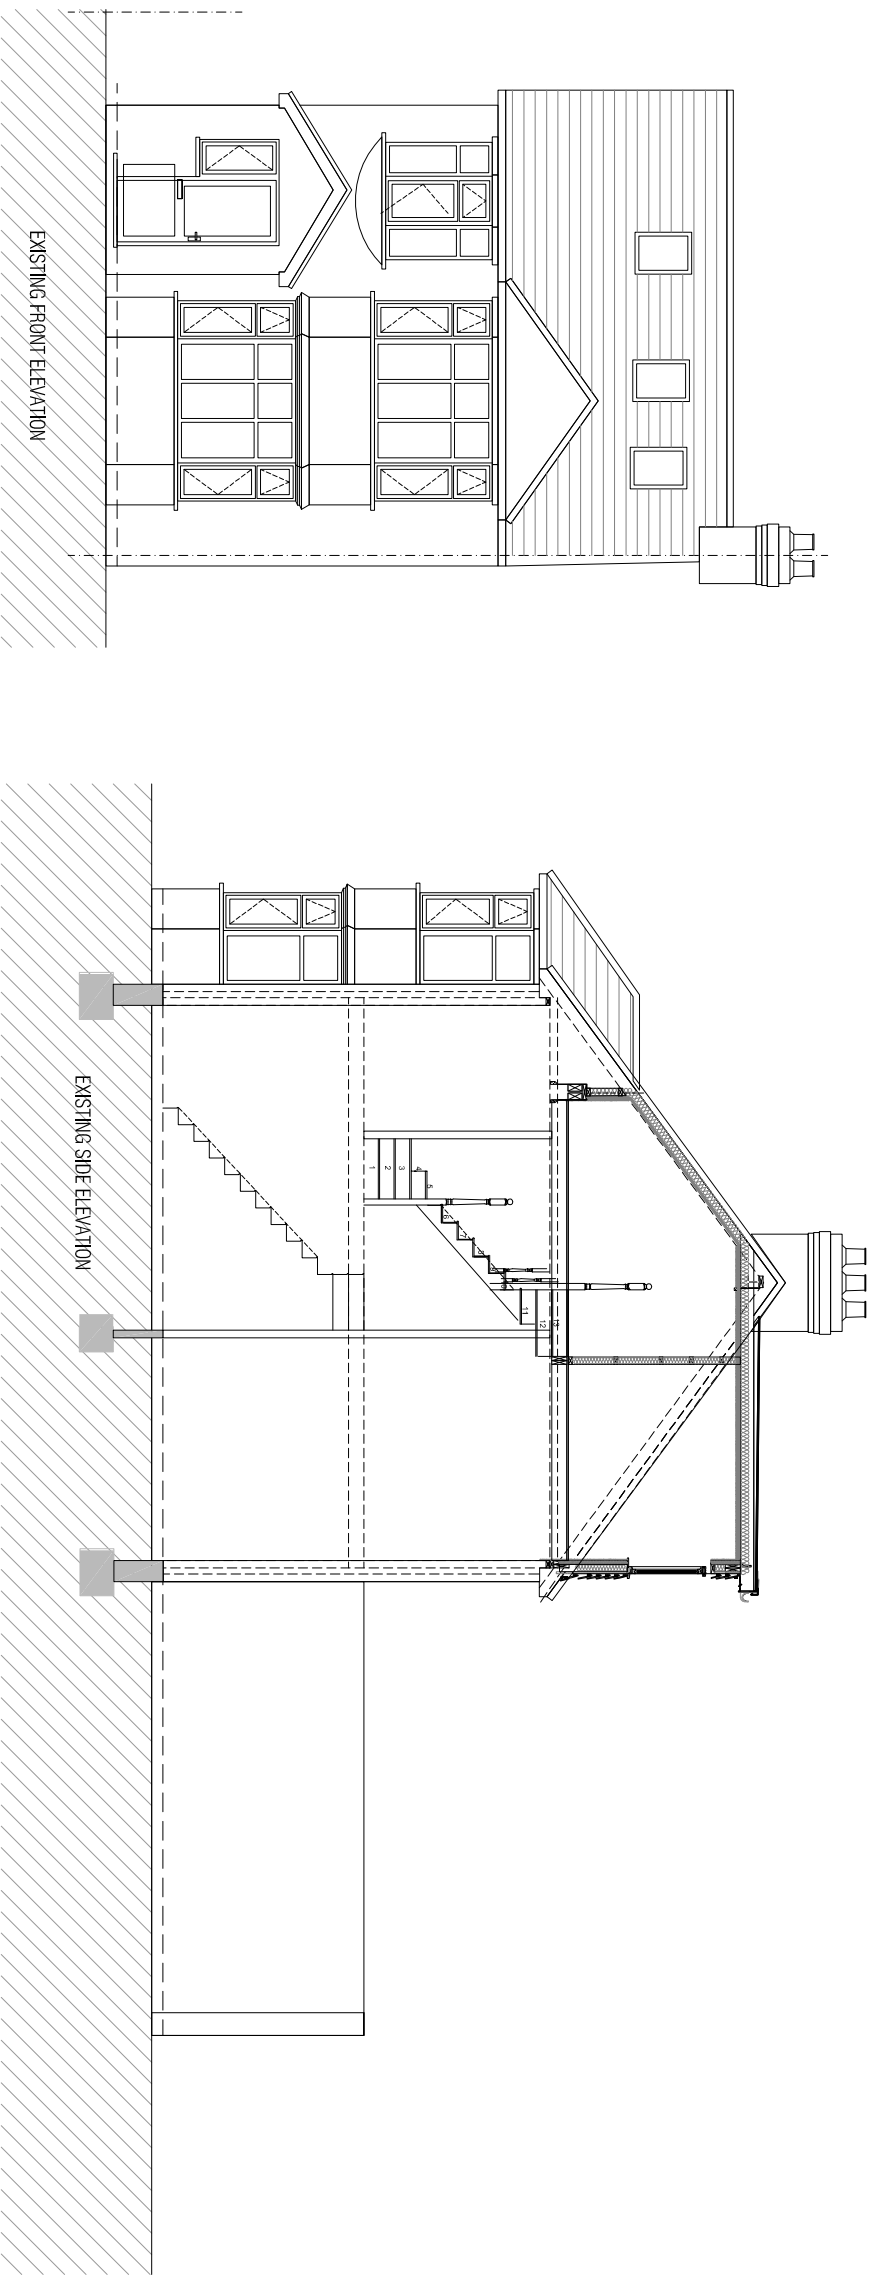


NO DIMENSIONS ARE TO BE SCALED FROM THIS DRAWING. ALL DIMENSIONS STATED MUST BE VERIFIED ON SITE. THE CONTRACTOR SHALL BE RESPONSIBLE FOR OBTAINING ALL NECESSARY PERMITS PRIOR TO ANY ITEM OF WORK BEING PUT IN HAND. THIS DRAWING MUST BE READ TOGETHER WITH THE SPECIFICATION, BILL OF QUANTITIES AND ALL OTHER RELATED DRAWINGS.

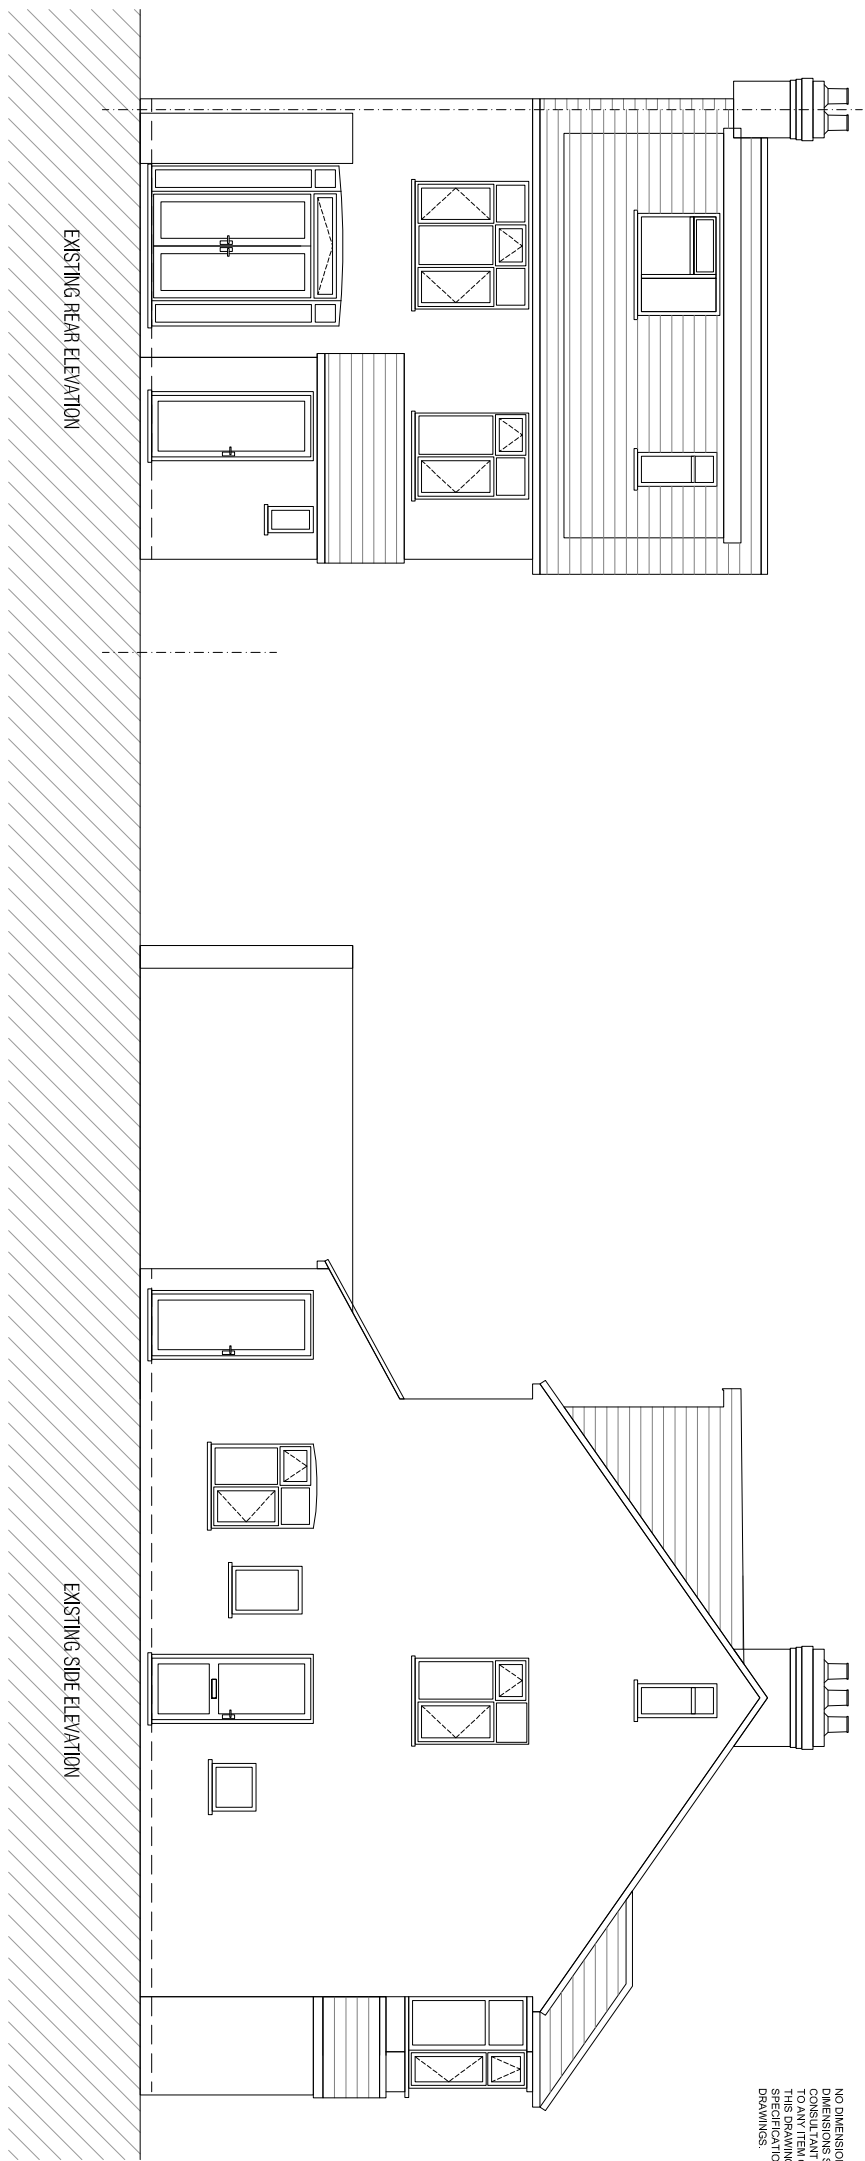

Scale 1:100

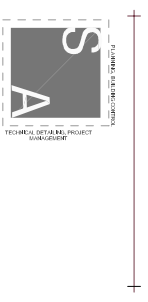

Project: 49 HUMBERSTONE ROAD LUTON
Client: Mr Shipu Miah

Drawing Title: EXISTING ELEVATIONS

Scale: 1:100@A3
Project No: 19026
Date: MARCH 2023
Drawing No: A 201

Drawn: SA
Checked: SA
Revision: