
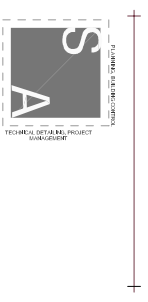
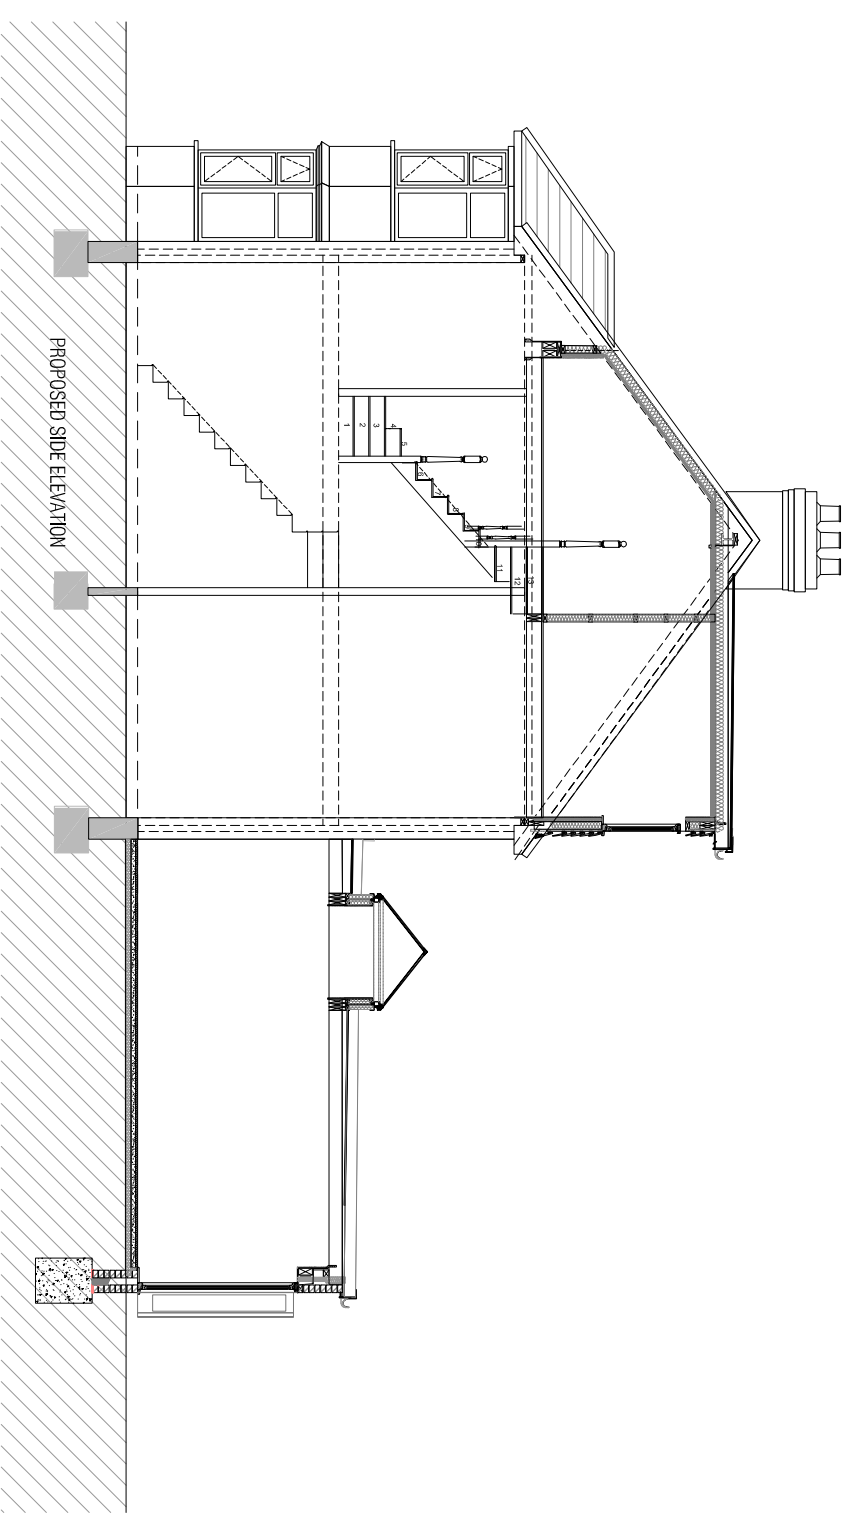


NO DIMENSIONS ARE TO BE SCALED FROM THIS DRAWING. ALL DIMENSIONS STATED MUST BE VERIFIED ON SITE. THE CONTRACTOR SHALL BE RESPONSIBLE FOR OBTAINING ALL NECESSARY PERMITS PRIOR TO ANY ITEM OF WORK BEING PUT IN HAND. THIS DRAWING MUST BE READ TOGETHER WITH THE SPECIFICATION, BILL OF QUANTITIES AND ALL OTHER RELATED DRAWINGS.

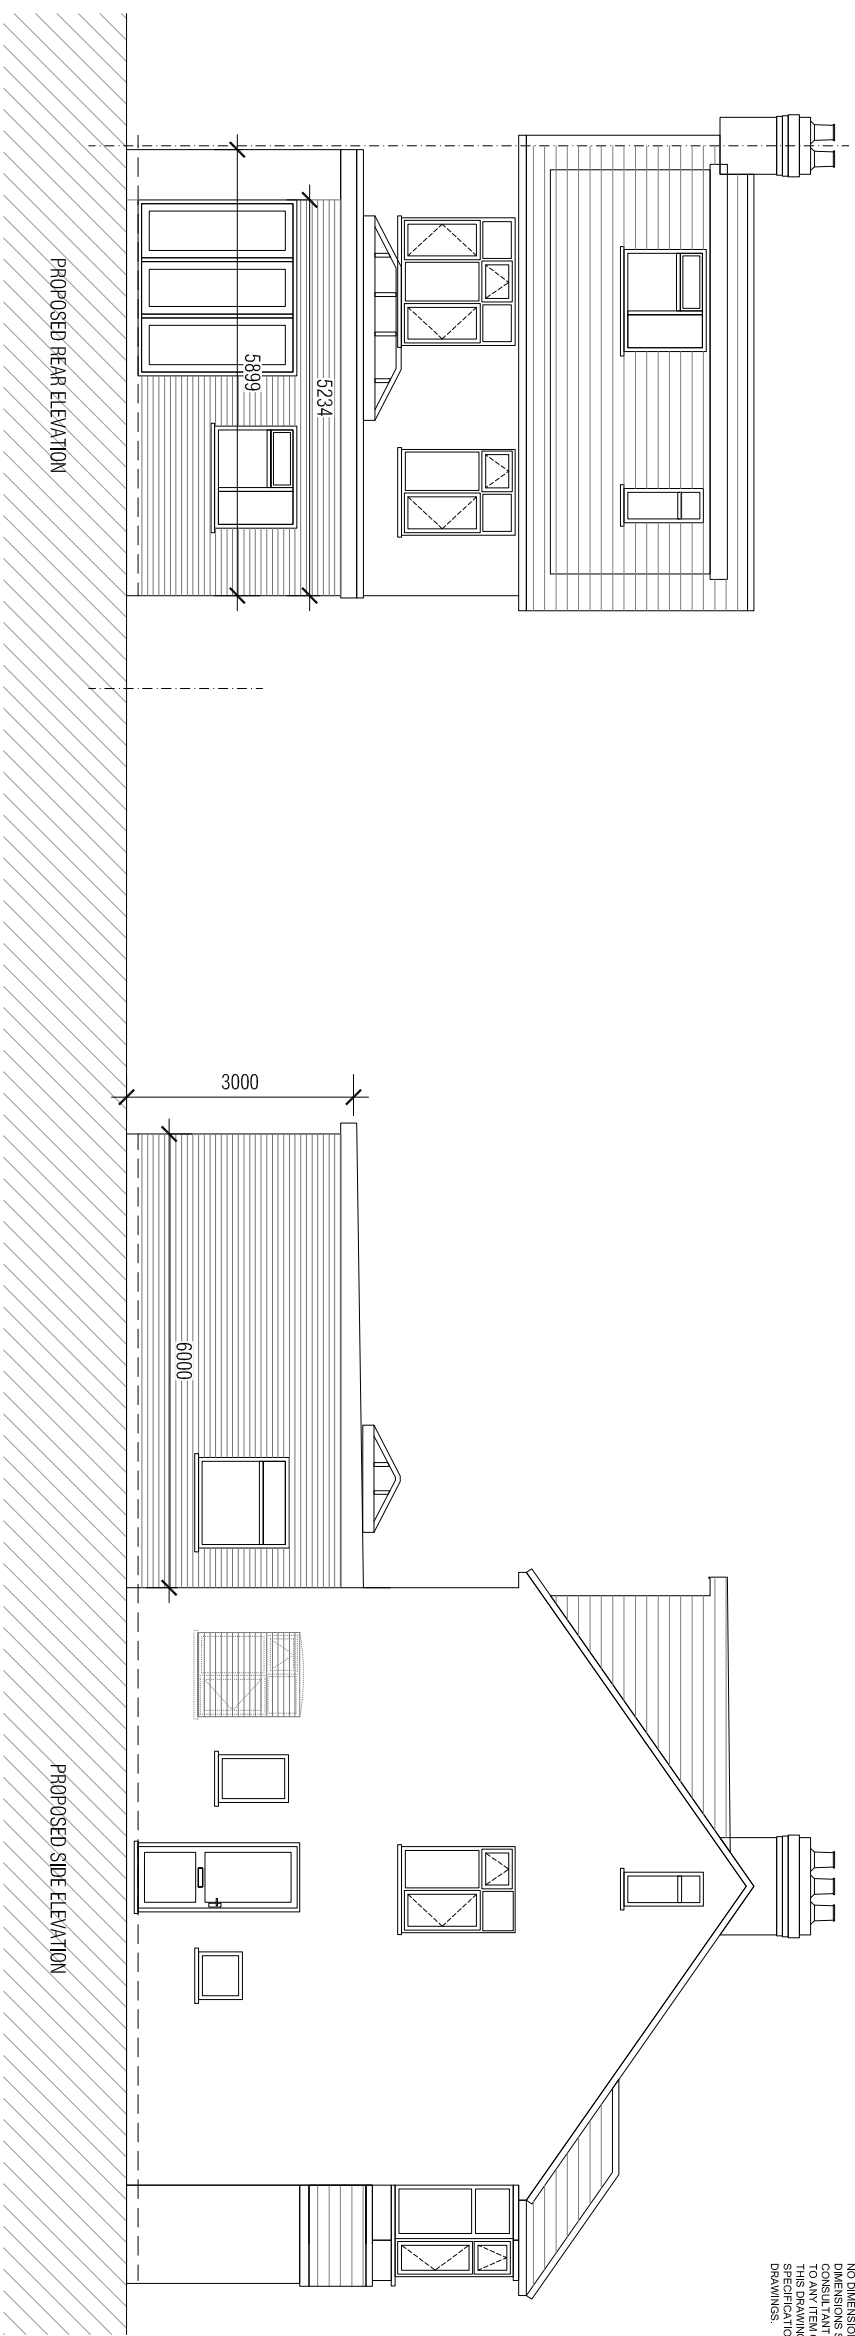

Project: 49 HUMBERSTONE ROAD LUTON
 Client: Mr. Shipu Mah

Drawing Title: PROPOSED ELEVATIONS

Scale: 1:100@A3
 Date: MARCH 2023
 Project No: 19026
 Drawing No: A 202

Drawn: SA
 Checked: SA
 Revision: