


SITE LOCATION PLAN



BLOCK PLAN

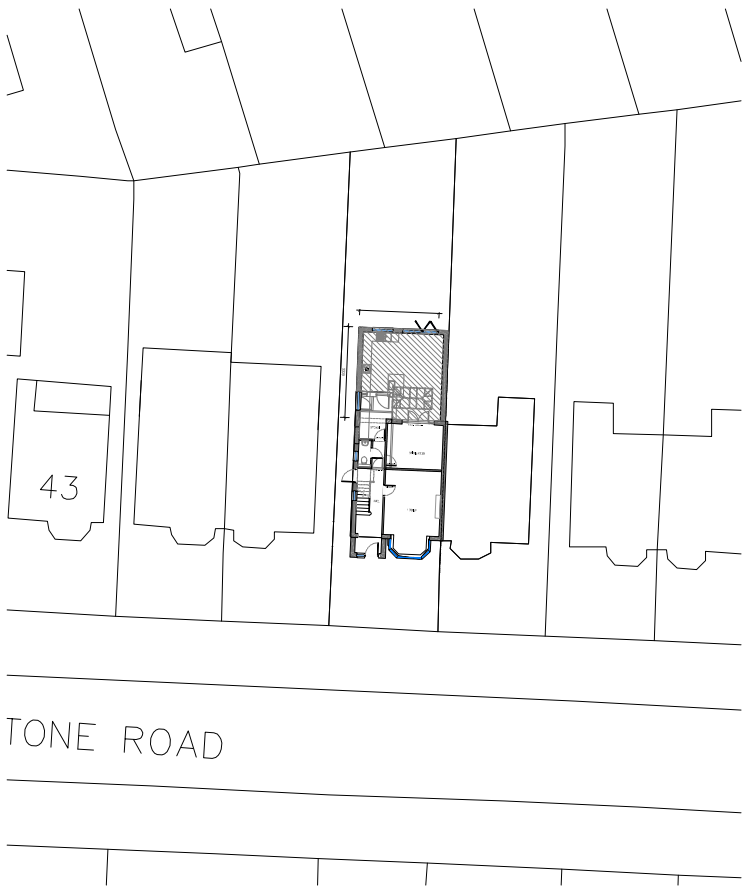

REV A MINOR AMENDMENT 18-04-2024

		Drawing Title: SITE LOCATION AND BLOCK PLAN	
Project: 49 HUMBERSTONE ROAD LUTON		Date: MARCH 2023	
Client: MR SHIPU MAH		Drawn: SA	
Scale: 1:100@A3		Checked: SA	
Project No: 19026		Revision: A	