

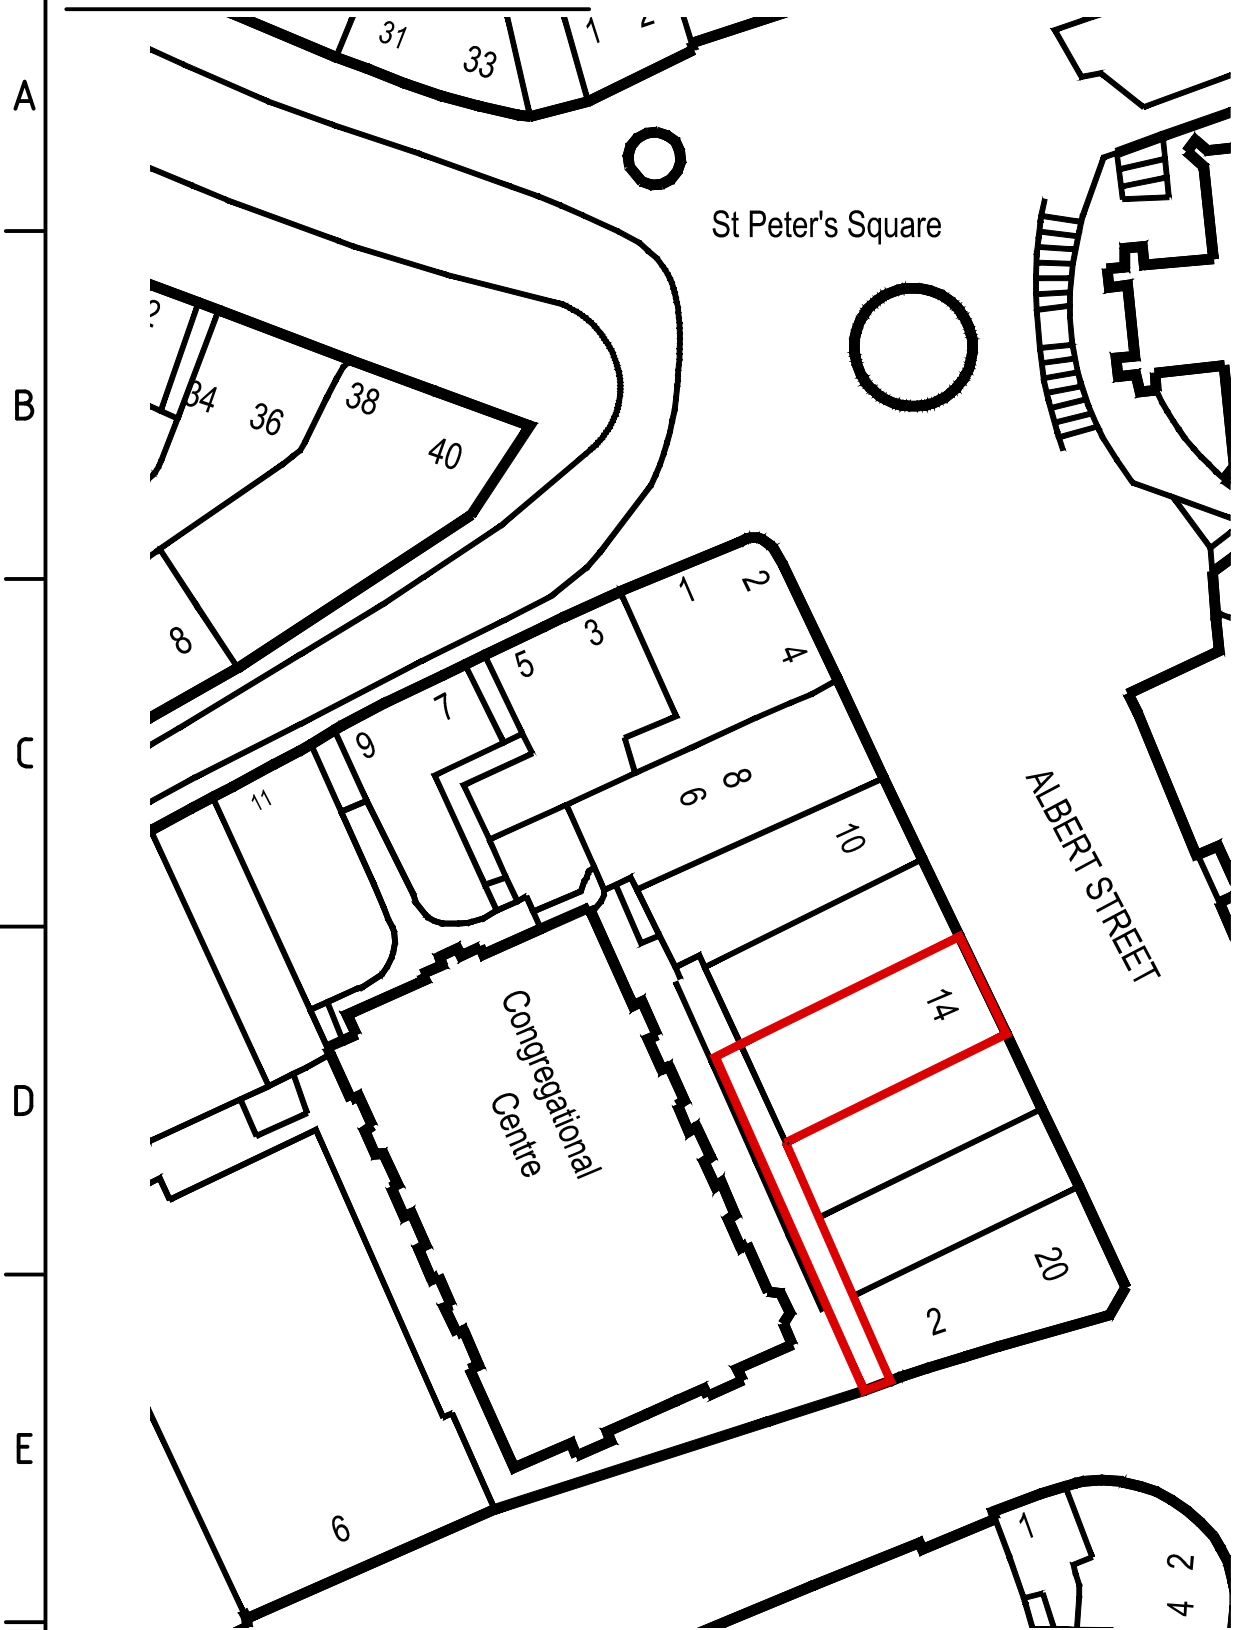


FOR CONSTRUCTION PURPOSES DO NOT SCALE FROM THIS DRAWING.
 ALL DIMENSIONS TO BE CHECKED ON SITE. ANY DISCREPANCIES MUST BE
 REPORTED TO THE ARCHITECT FOR VERIFICATION PRIOR TO
 COMMENCEMENT OF THE EFFECTED WORKS. IF IN DOUBT ASK. THIS
 DRAWING IS COPYRIGHT.



Rev No	Date	Revision note
P1	02nd Feb '24	Preliminary Issue

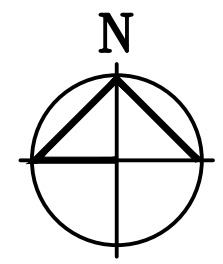

Block plan

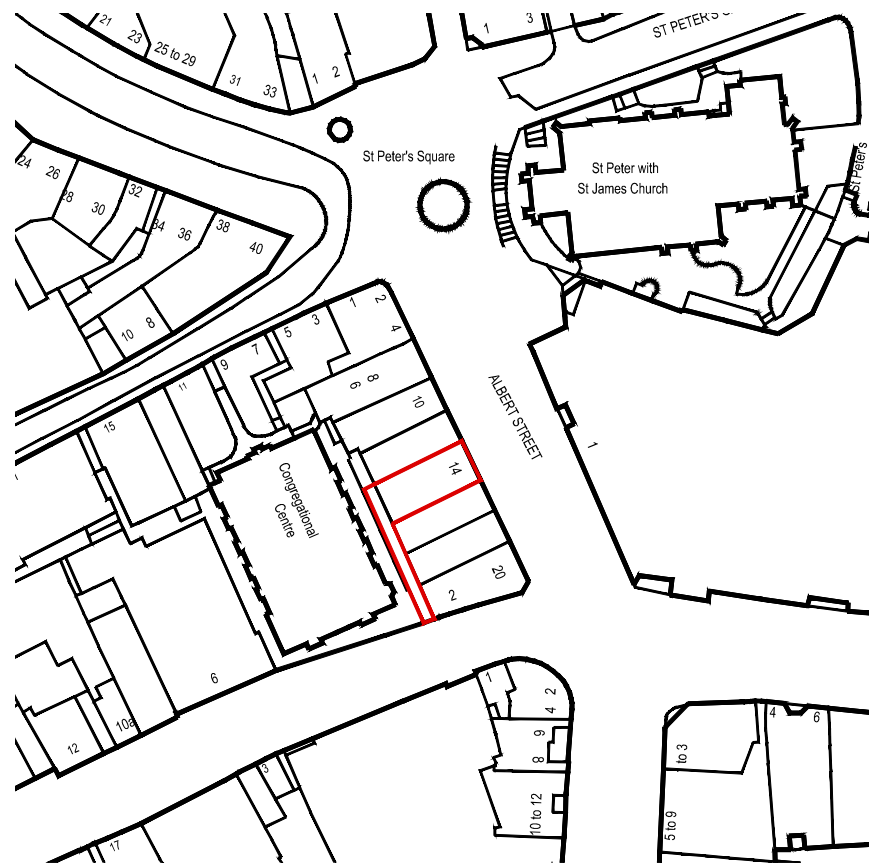

Location plan

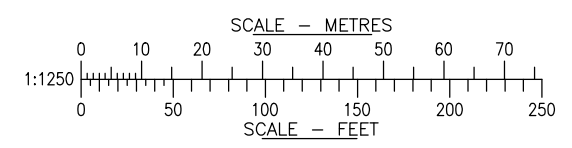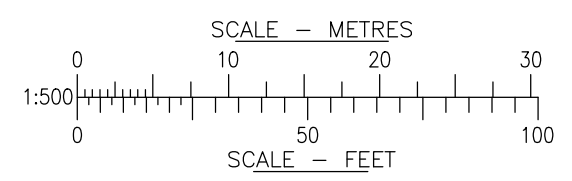

JOB TITLE
14 Albert Street
 Nottingham
 NG1 7DA

DRG TITLE
Block plan
Location plan

SCALE @ A3
1:500/1250@A3 DATE
Feb '24

JOB NO. DRG NO. REV
11309 100 P1

BROOK HOUSE
 54A COWLEY MILL ROAD
 UXBRIDGE UB8 2FX
 TEL: (01895) 272 446
 FAX: (01895) 272 483
 EMAIL: admin@jpbarchitects.co.uk