

Dimensioning Plan

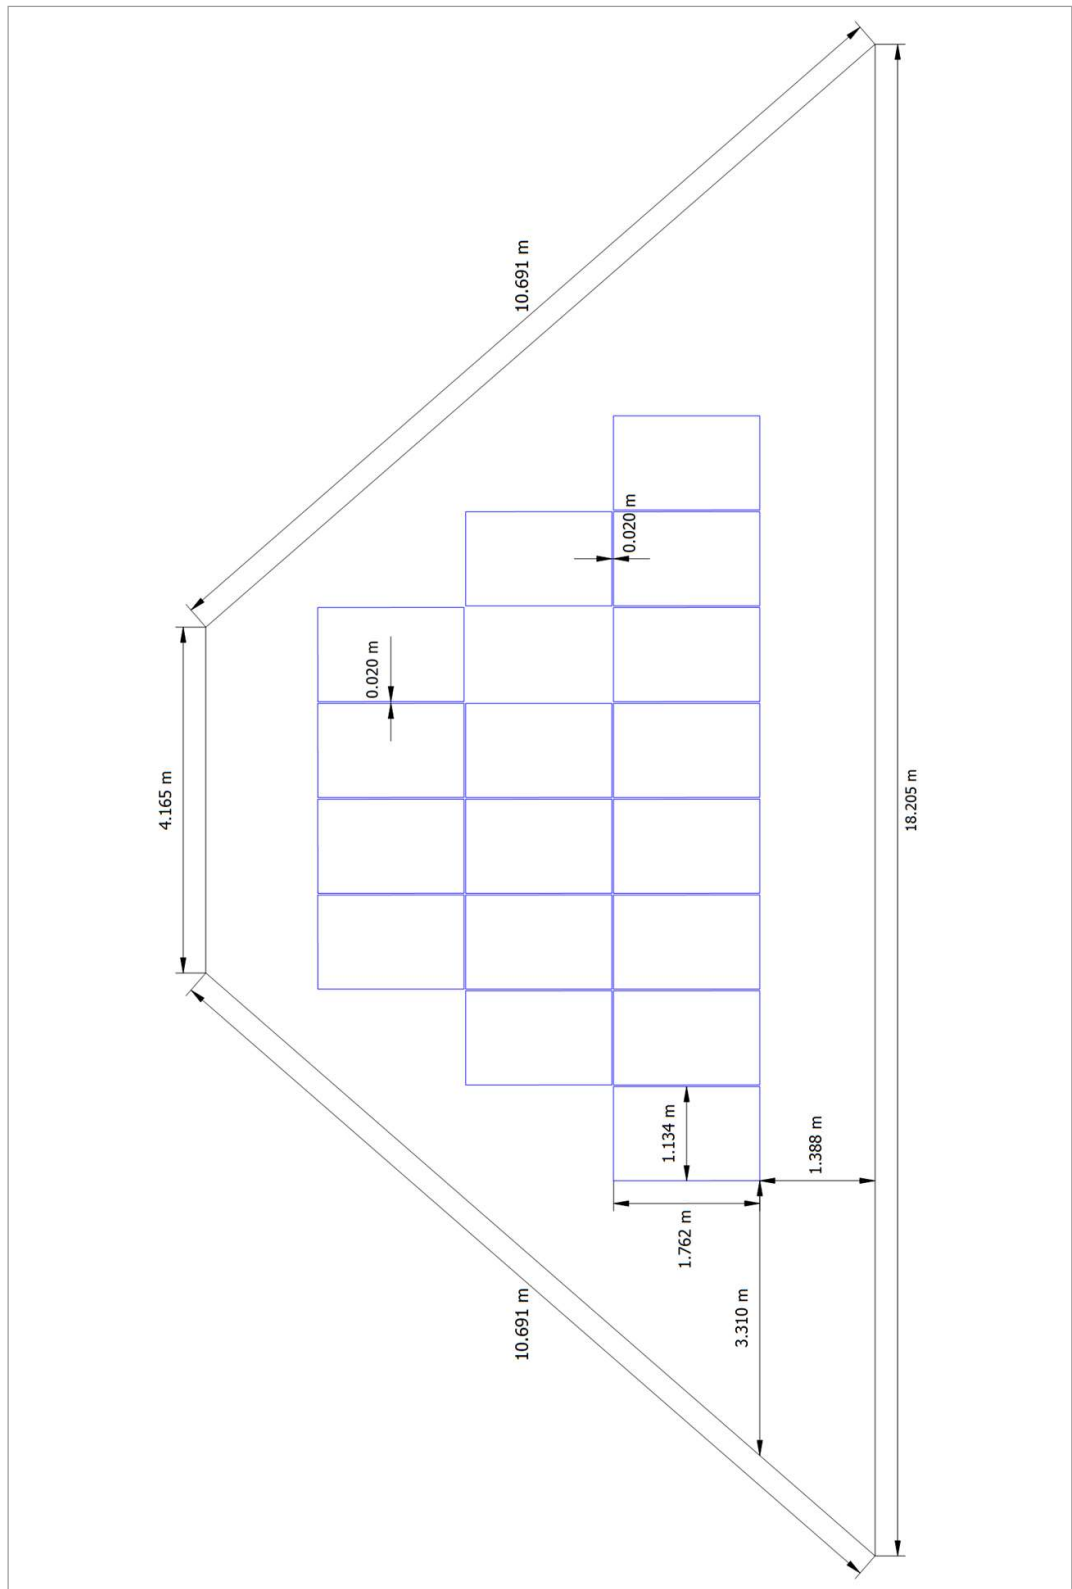


Figure: Building 08 - Roof Area Southwest