


**1** B1-Plan Washington. Existing Plan

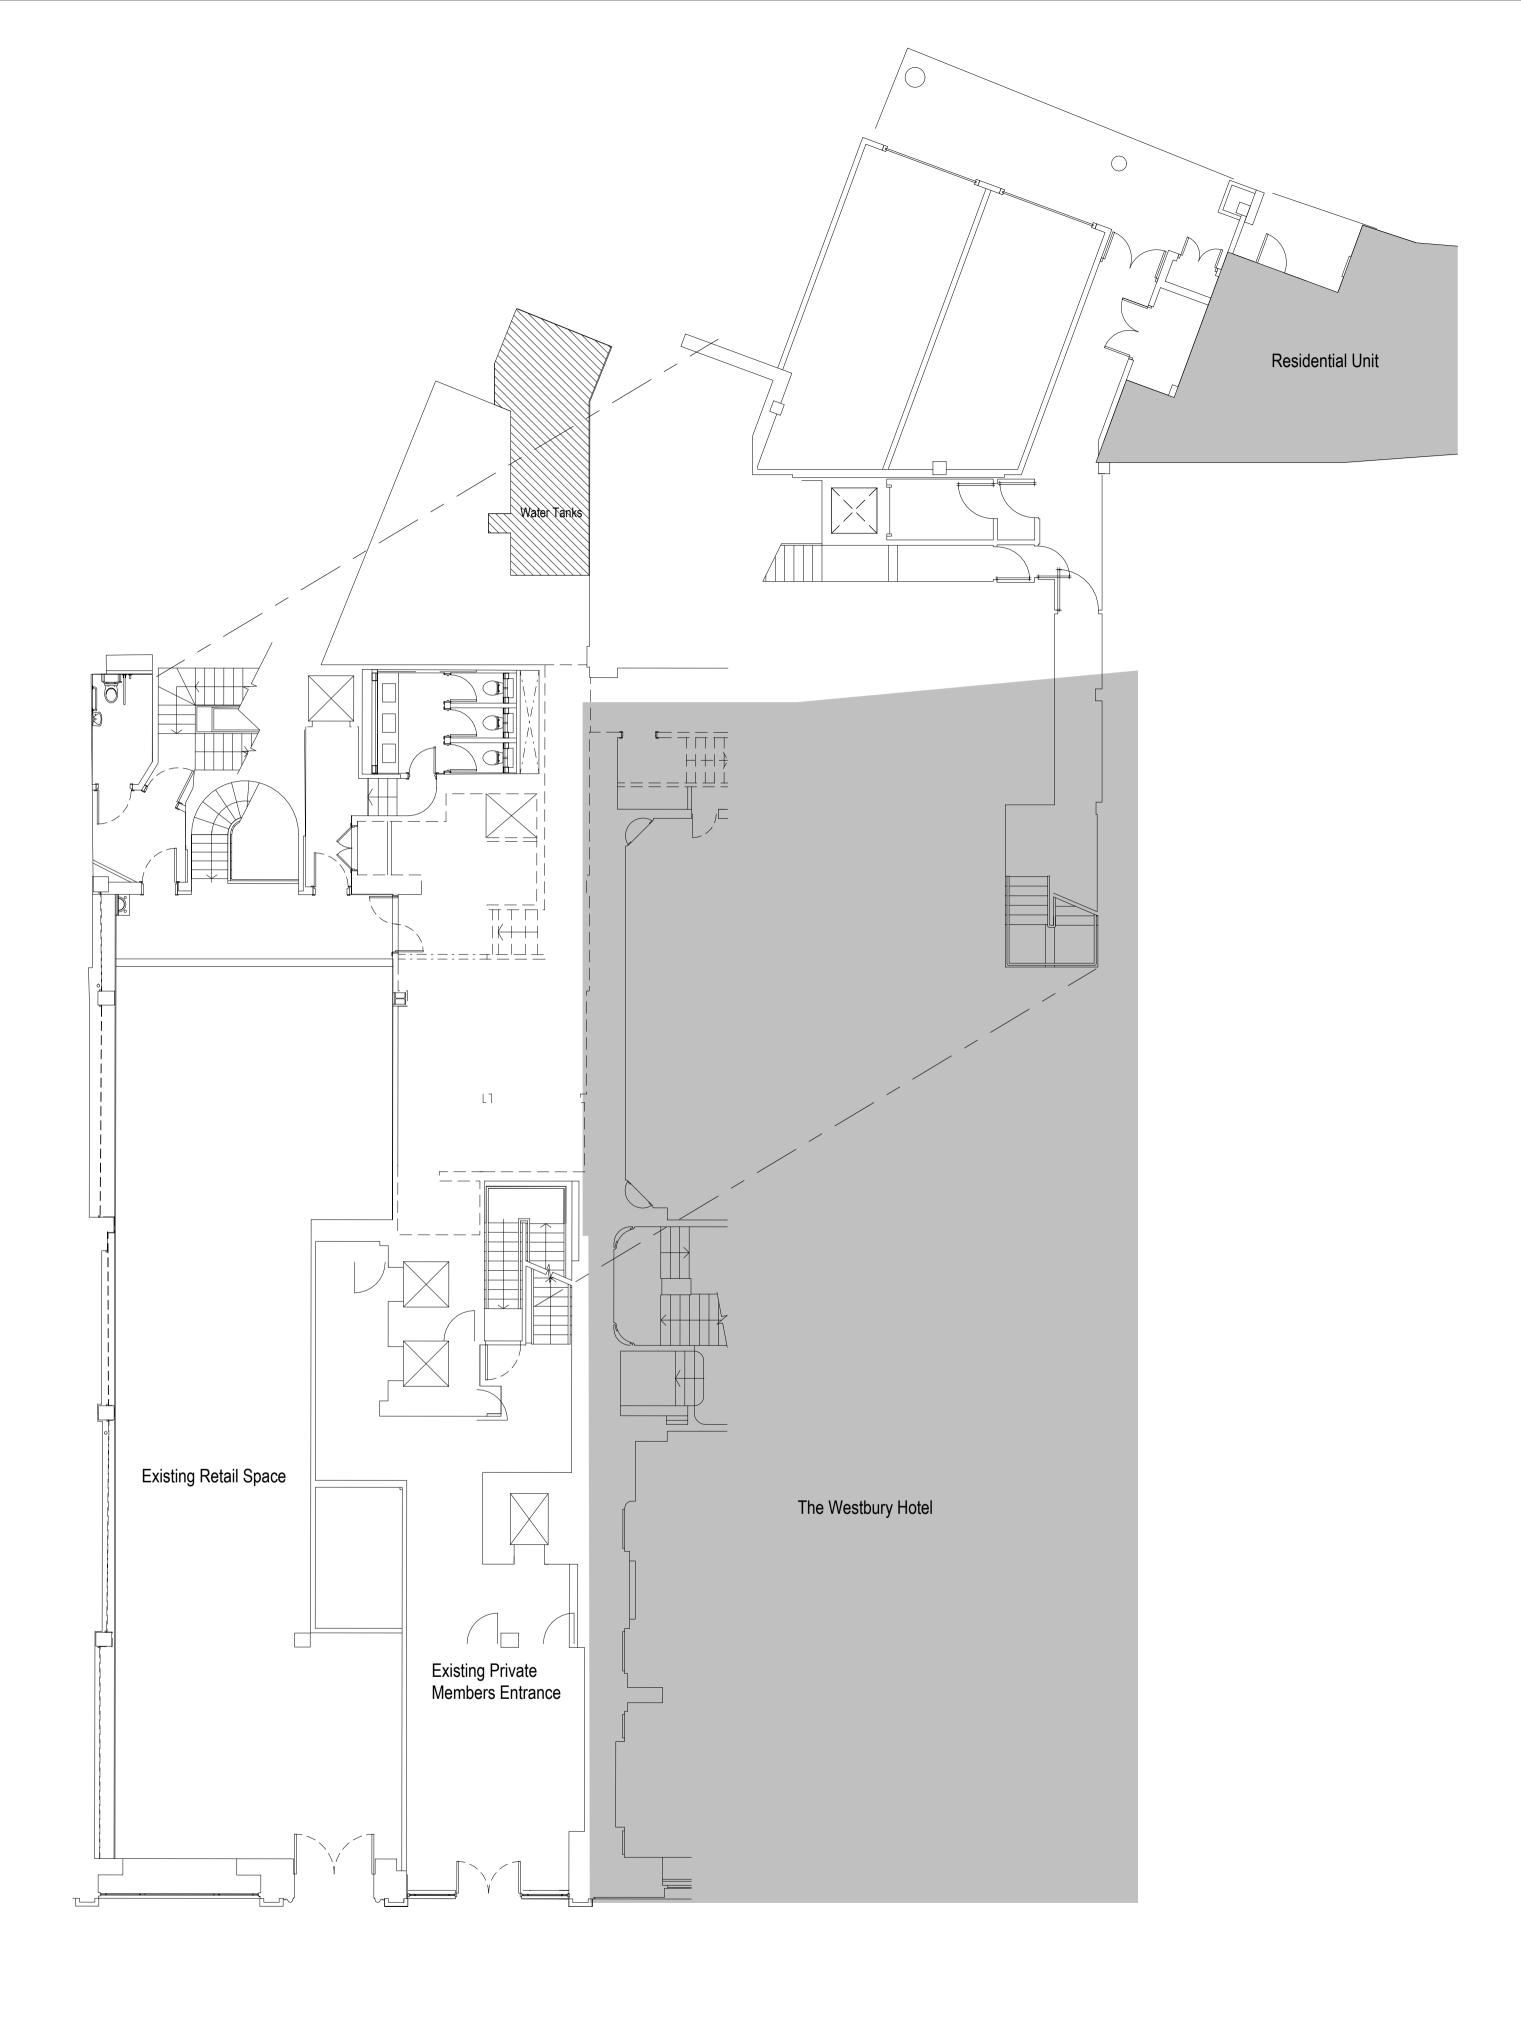

2 00-Plan Washington. Existing Plan

## NOTES: Do not scale from this drawing: Do not scale norm into drawing. Dimensions to be site checked by Contractor working only from grid and figured dimensions and cross checked with all other relevant drawings. Any discrepancies to be reported to the Architect prior to construction. The title, copyright and information in this document is the property of Morrison Design Ltd, Chartered Architects.

## KC X

ISO 9001 Registered Firm

## Drawing Notes

1. Coordinate all work with architectural and engineer's drawings and specifications.

2. Do not scale drawings.

3. Work shall include all required permits, labour, materials, and equipment to complete all work indicated on drawings and as necessary for a complete project.

4. All work shall be done in accordance with applicable codes and standards.

5. Any discrepancies noted on site are to be reported to the Architect immediately.

6. All dimensions are in millimetres unless noted otherwise.

MORRISON DESIGN
CHARTERED ARCHITECTS
Morrison Design Ltd, St Alkmunds House, 103 Belper Road, Derby DE1 3ES
T: 01332 363355 E architect@morrisondesign.co.uk W morrisondesign.co.uk
Client COLA HOLDINGS LTD

Date

Project WASHINGTON HOUSE

Revision Description

Existing Basement & Ground Floors

Checked by	Checked by	
Checker		5055B
	Revision	Scale @ A1
		1 : 100
		Date 18.12.23
		Checker