
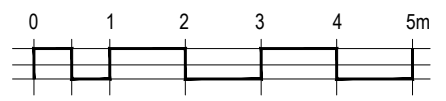


ALL DIMENSIONS MUST BE VERIFIED ON SITE. PLANNING APPLICATION DRAWINGS / PRELIMINARY DRAWINGS, NOT TO BE USED FOR CONSTRUCTION. ANY DISCREPANCIES IN DIMENSIONS ARE TO BE REPORTED TO BIZARREKA. ANY AREAS INDICATED ON THIS DRAWING ARE FOR GUIDANCE ONLY. NO RESPONSIBILITY IS TAKE FOR THIER ACCURACY. ANY VARIATIONS TO SPECIFICATIONS AND DRAWINGS MUST BE AUTHORISED BY BIZARREKA.

DO NOT SCALE FROM THIS DRAWING

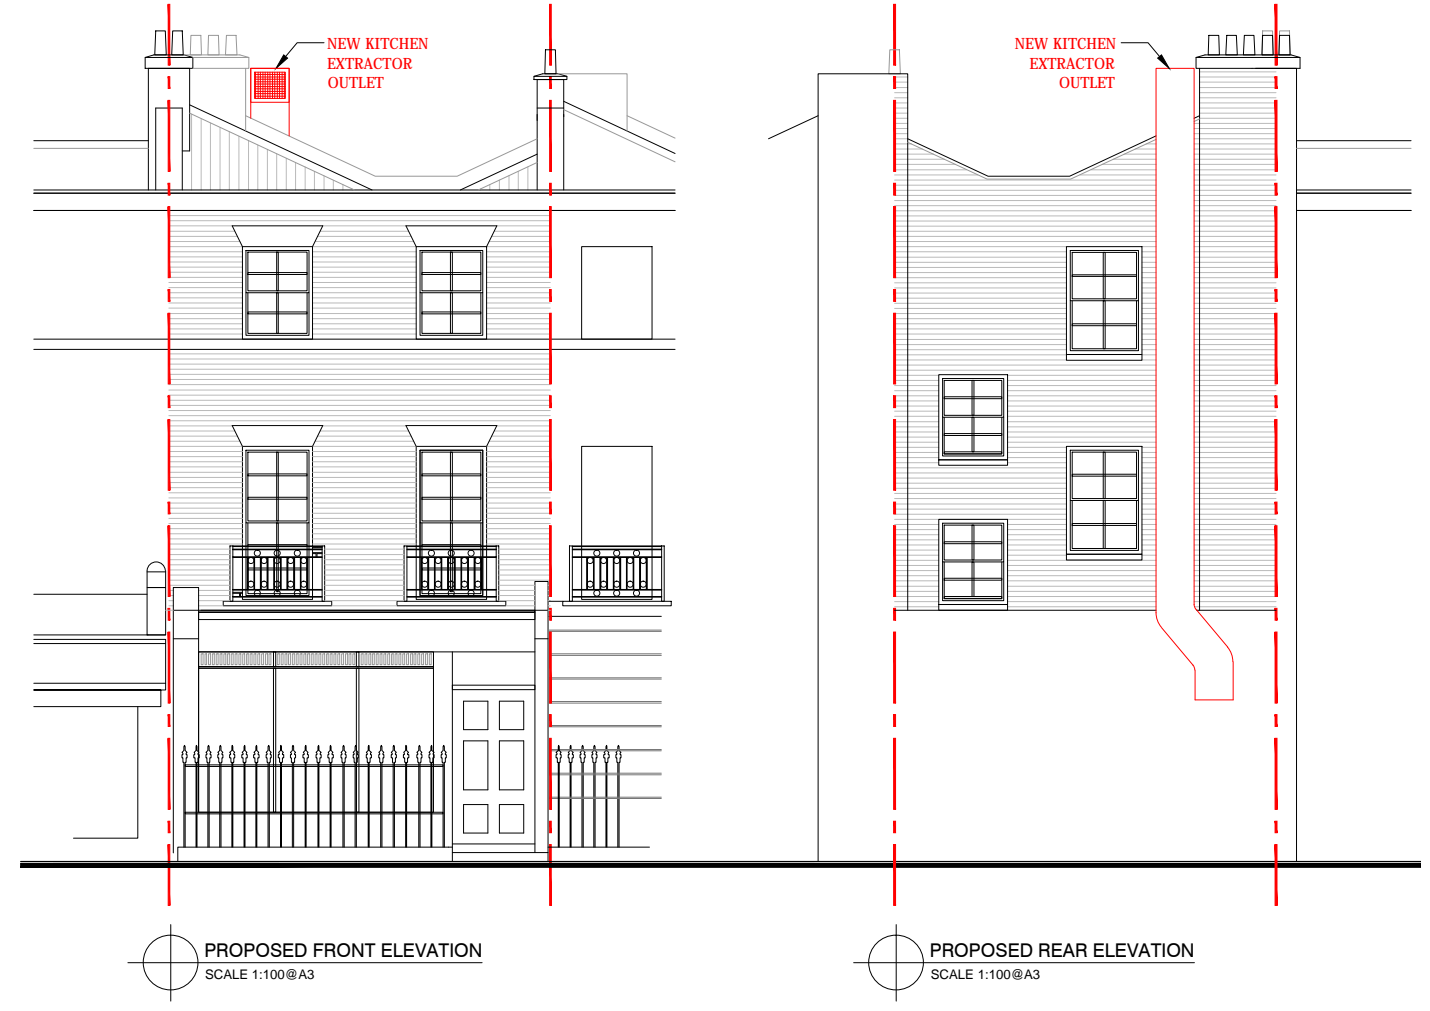

PROJECT TITLE :
**PROPOSED EXTERNAL KITCHEN DUCTING AT
 25 SALE PLACE, TYBURNIA
 LONDON W2 1PU**

DATE: 10th Mar 2024
 JOB REF: W21PU-KEXT
 STATUS: PLANNING

DRAWING TITLE : **EXISTING & PROPOSED ELEVATIONS**
 DRAWING SCALE: **1:100 @A3**

DWG No.: W21PU-PL04