




- 1 Any discrepancies to be referred to the Architect.
- 2 This drawing is to be read in conjunction with all relevant specifications and other drawings issued by the Architect, and other specialists.
- 3 This drawing is copyright and is not to be reproduced without RRA permission.
- 4 IF IN DOUBT, ASK.

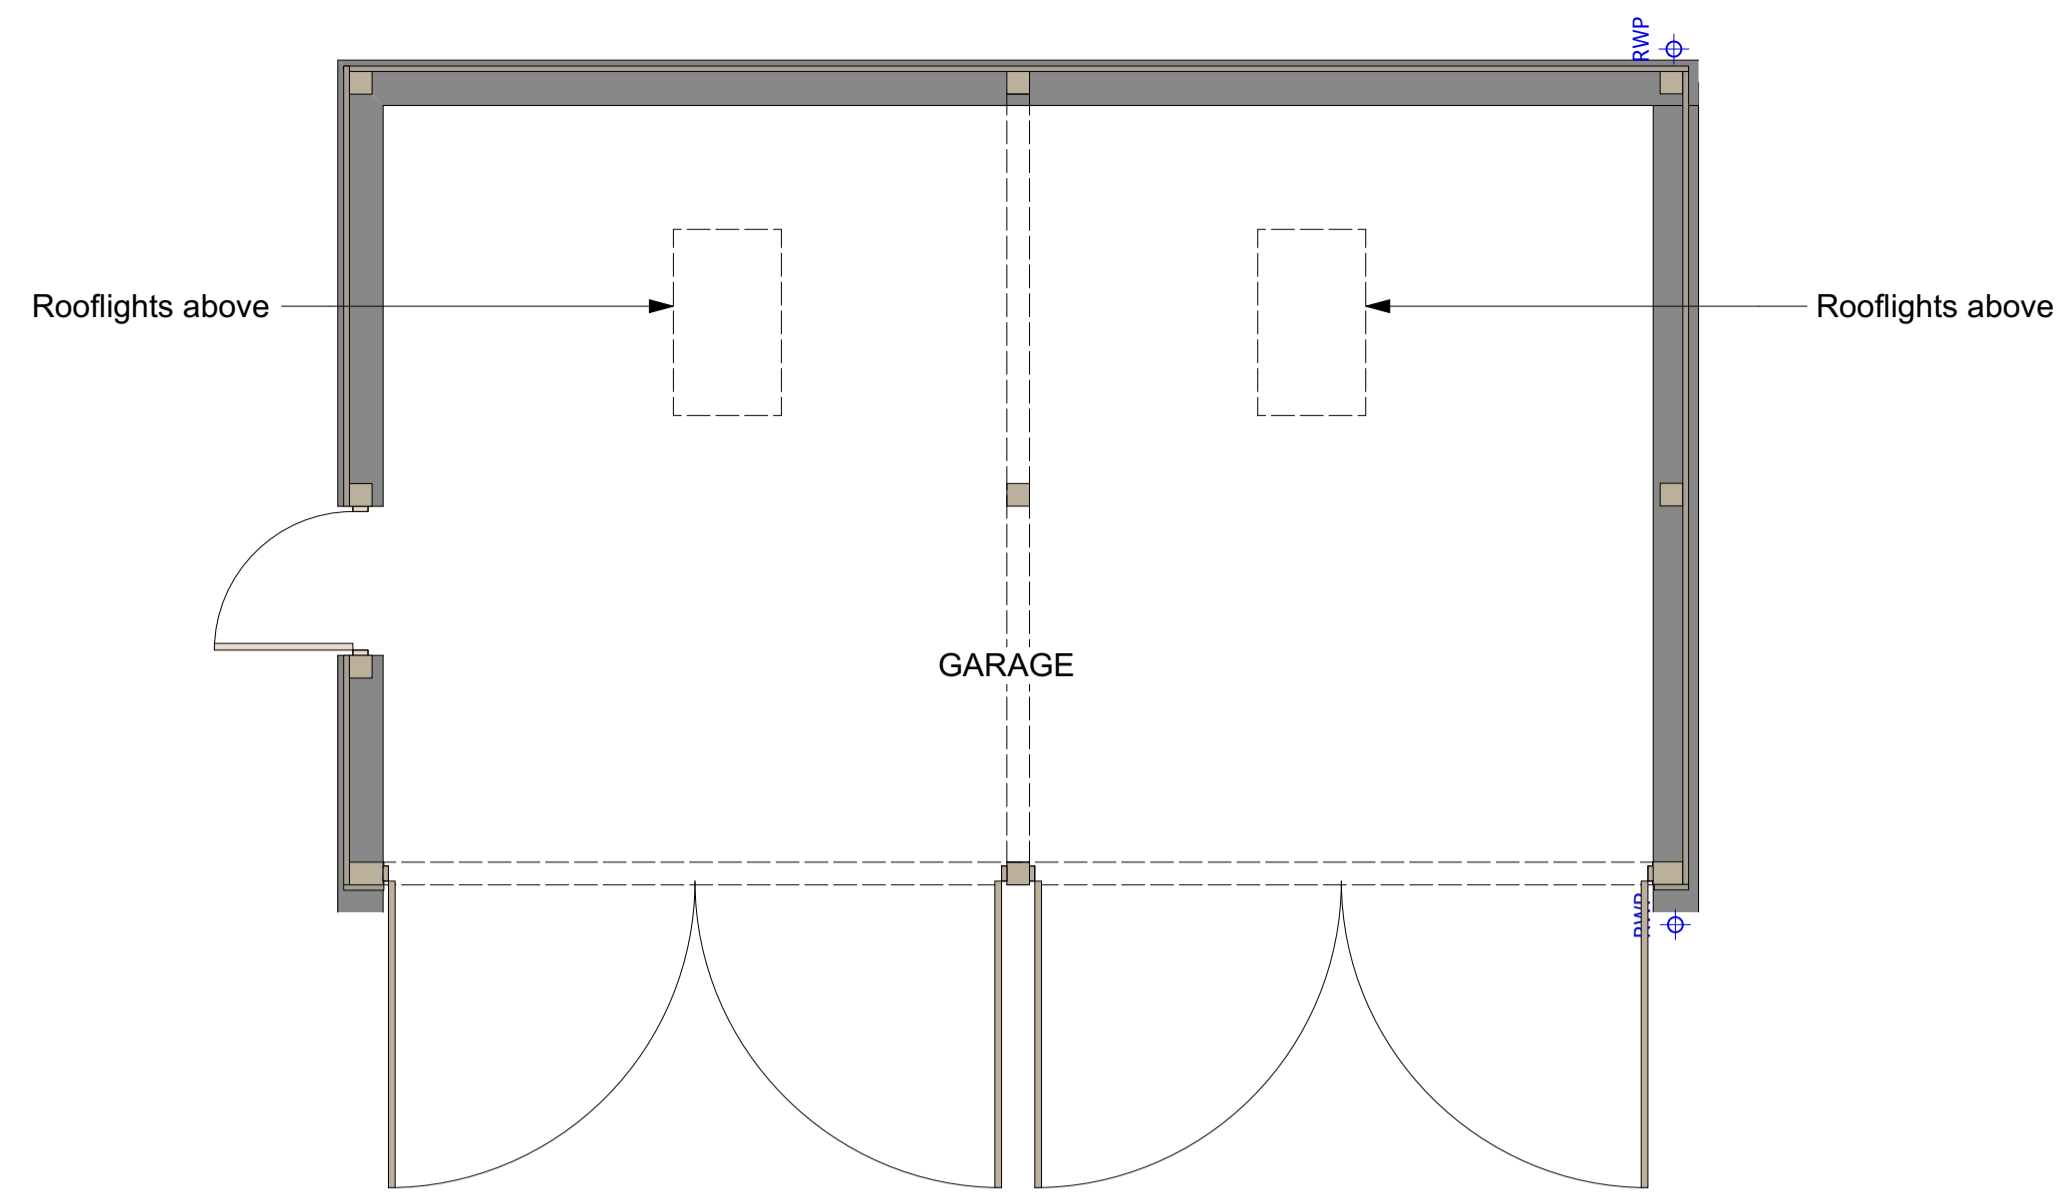

5 Proposed Garage Plan
1:50 @ A1/ 1:100 @ A3

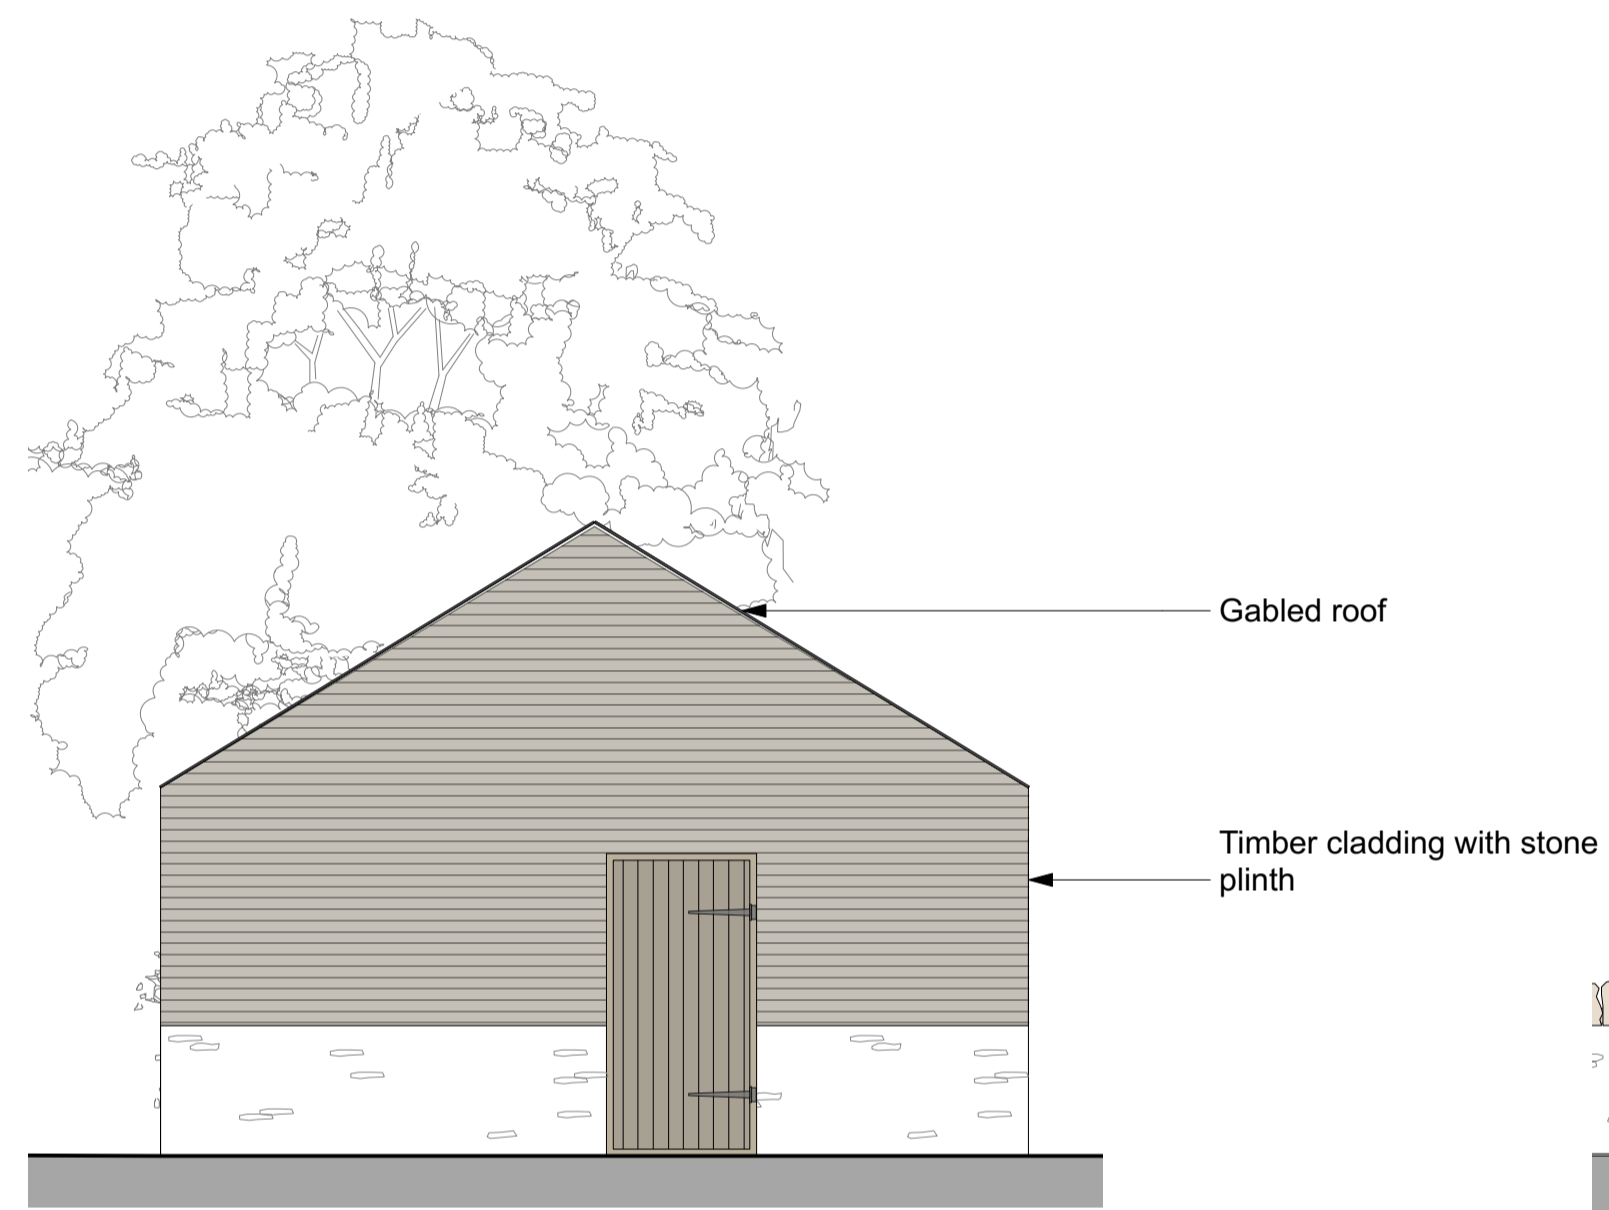

1 Proposed North Garage Elevation
1:50 @ A1/ 1:100 @ A3

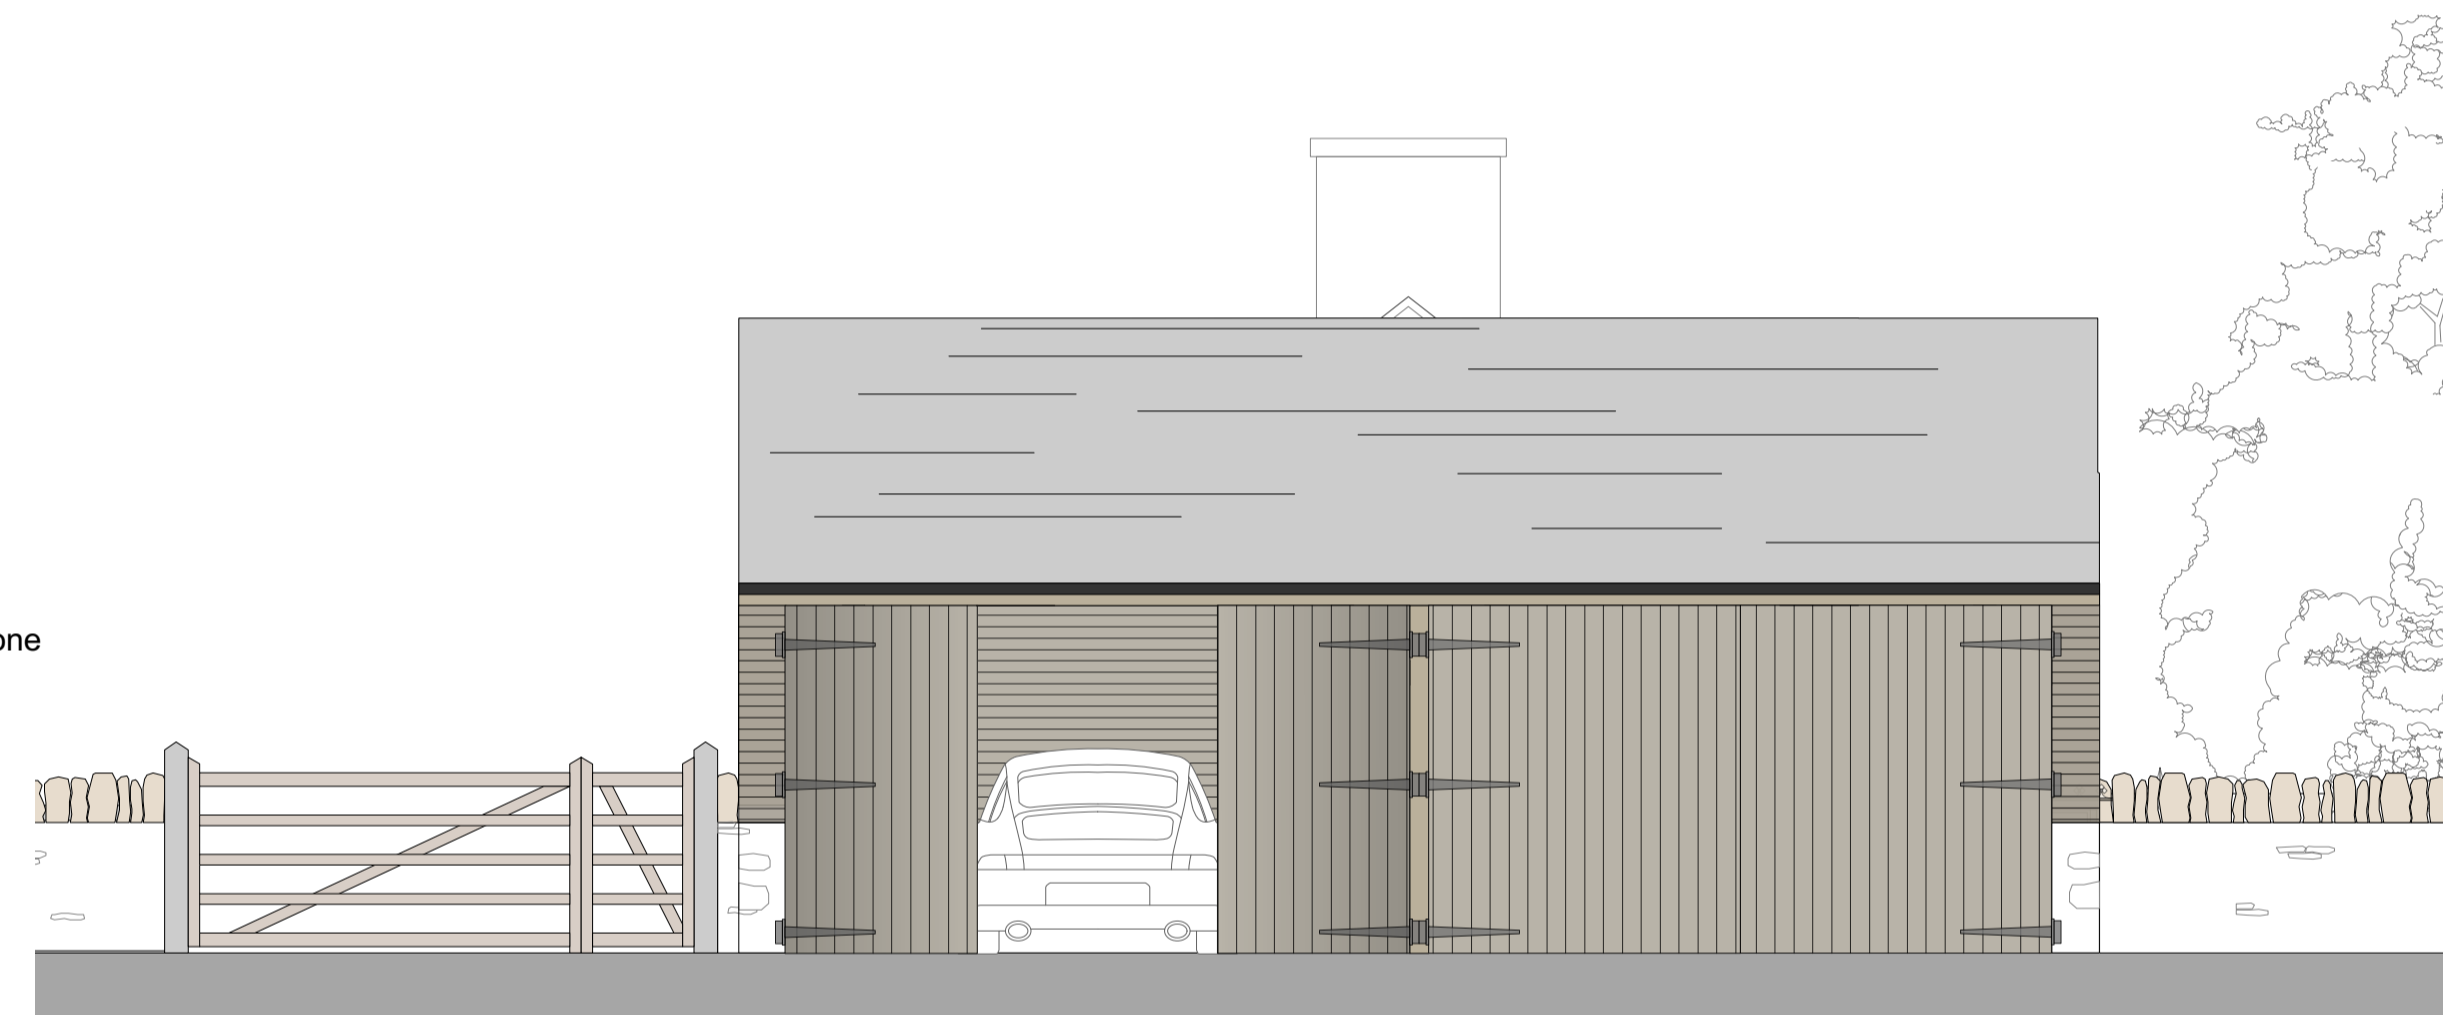

2 Proposed West Garage Elevation
1:50 @ A1/ 1:100 @ A3

Elevations added	10/04/24	PN	B
Garage Roof Gable Revision	10/06/21	MP	A
Revision Description	Date	Check	Rev




RRA Architects Ltd
 Watershed
 Wye Street
 Hereford HR2 7RB
 E info@rraarchitects.com
 Unit A7 Elmbridge Court
 Cheltenham Road East
 Gloucester GL3 1JZ

Gloucestershire Hereford Ludlow London
 T 01242 269 374 T 01432 278 707 T 01584 519 747 T 02031 300 398


Client :
 Mr & Mrs Bult
 Project :
 84 Field Cottage, Hampnett, Cheltenham,
 GL54 3NN

Drawing Title :
Proposed Garage

Status PLANNING	Date JUNE 2021	Drawn By SW
Drawing No. 3411 P(2) 04	Revision B	Scale As Shown

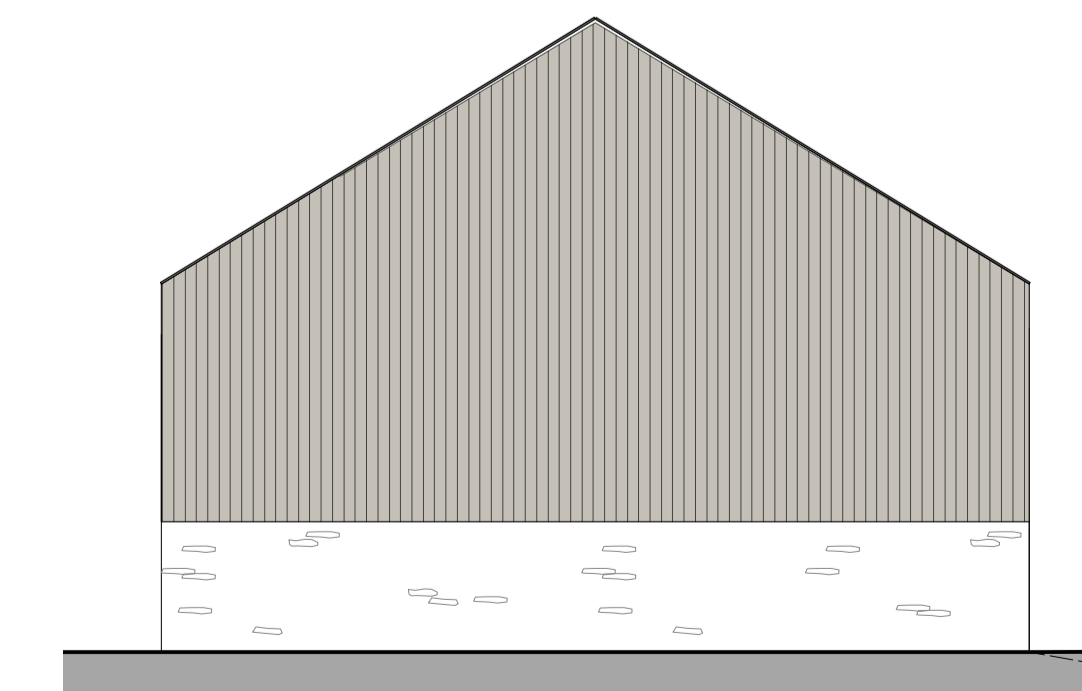

3 Proposed North Garage Elevation
1:50 @ A1/ 1:100 @ A3

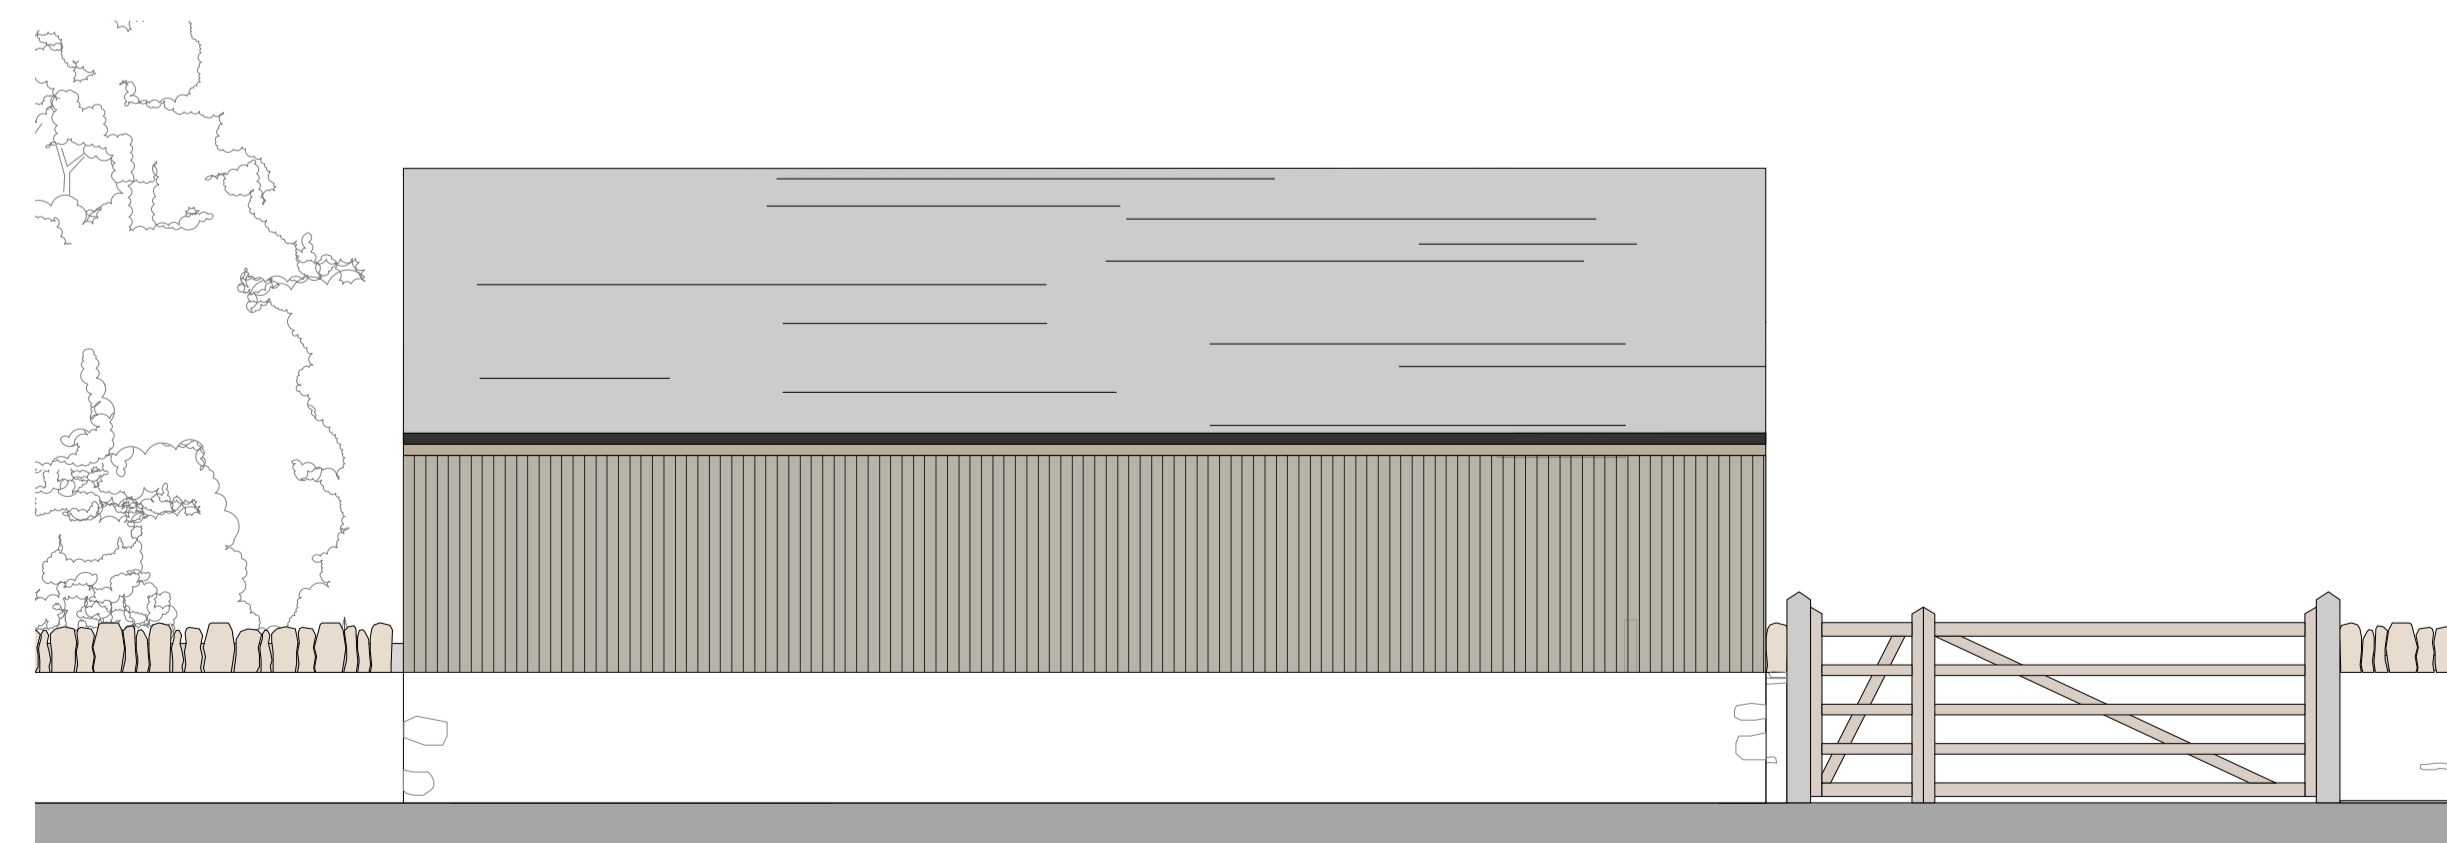

4 Proposed West Garage Elevation
1:50 @ A1/ 1:100 @ A3