


PLANNING DRAWINGS ONLY
 Contractor to check all site dimensions and boundaries.
 Without dimensions or supervised scaled drawings.

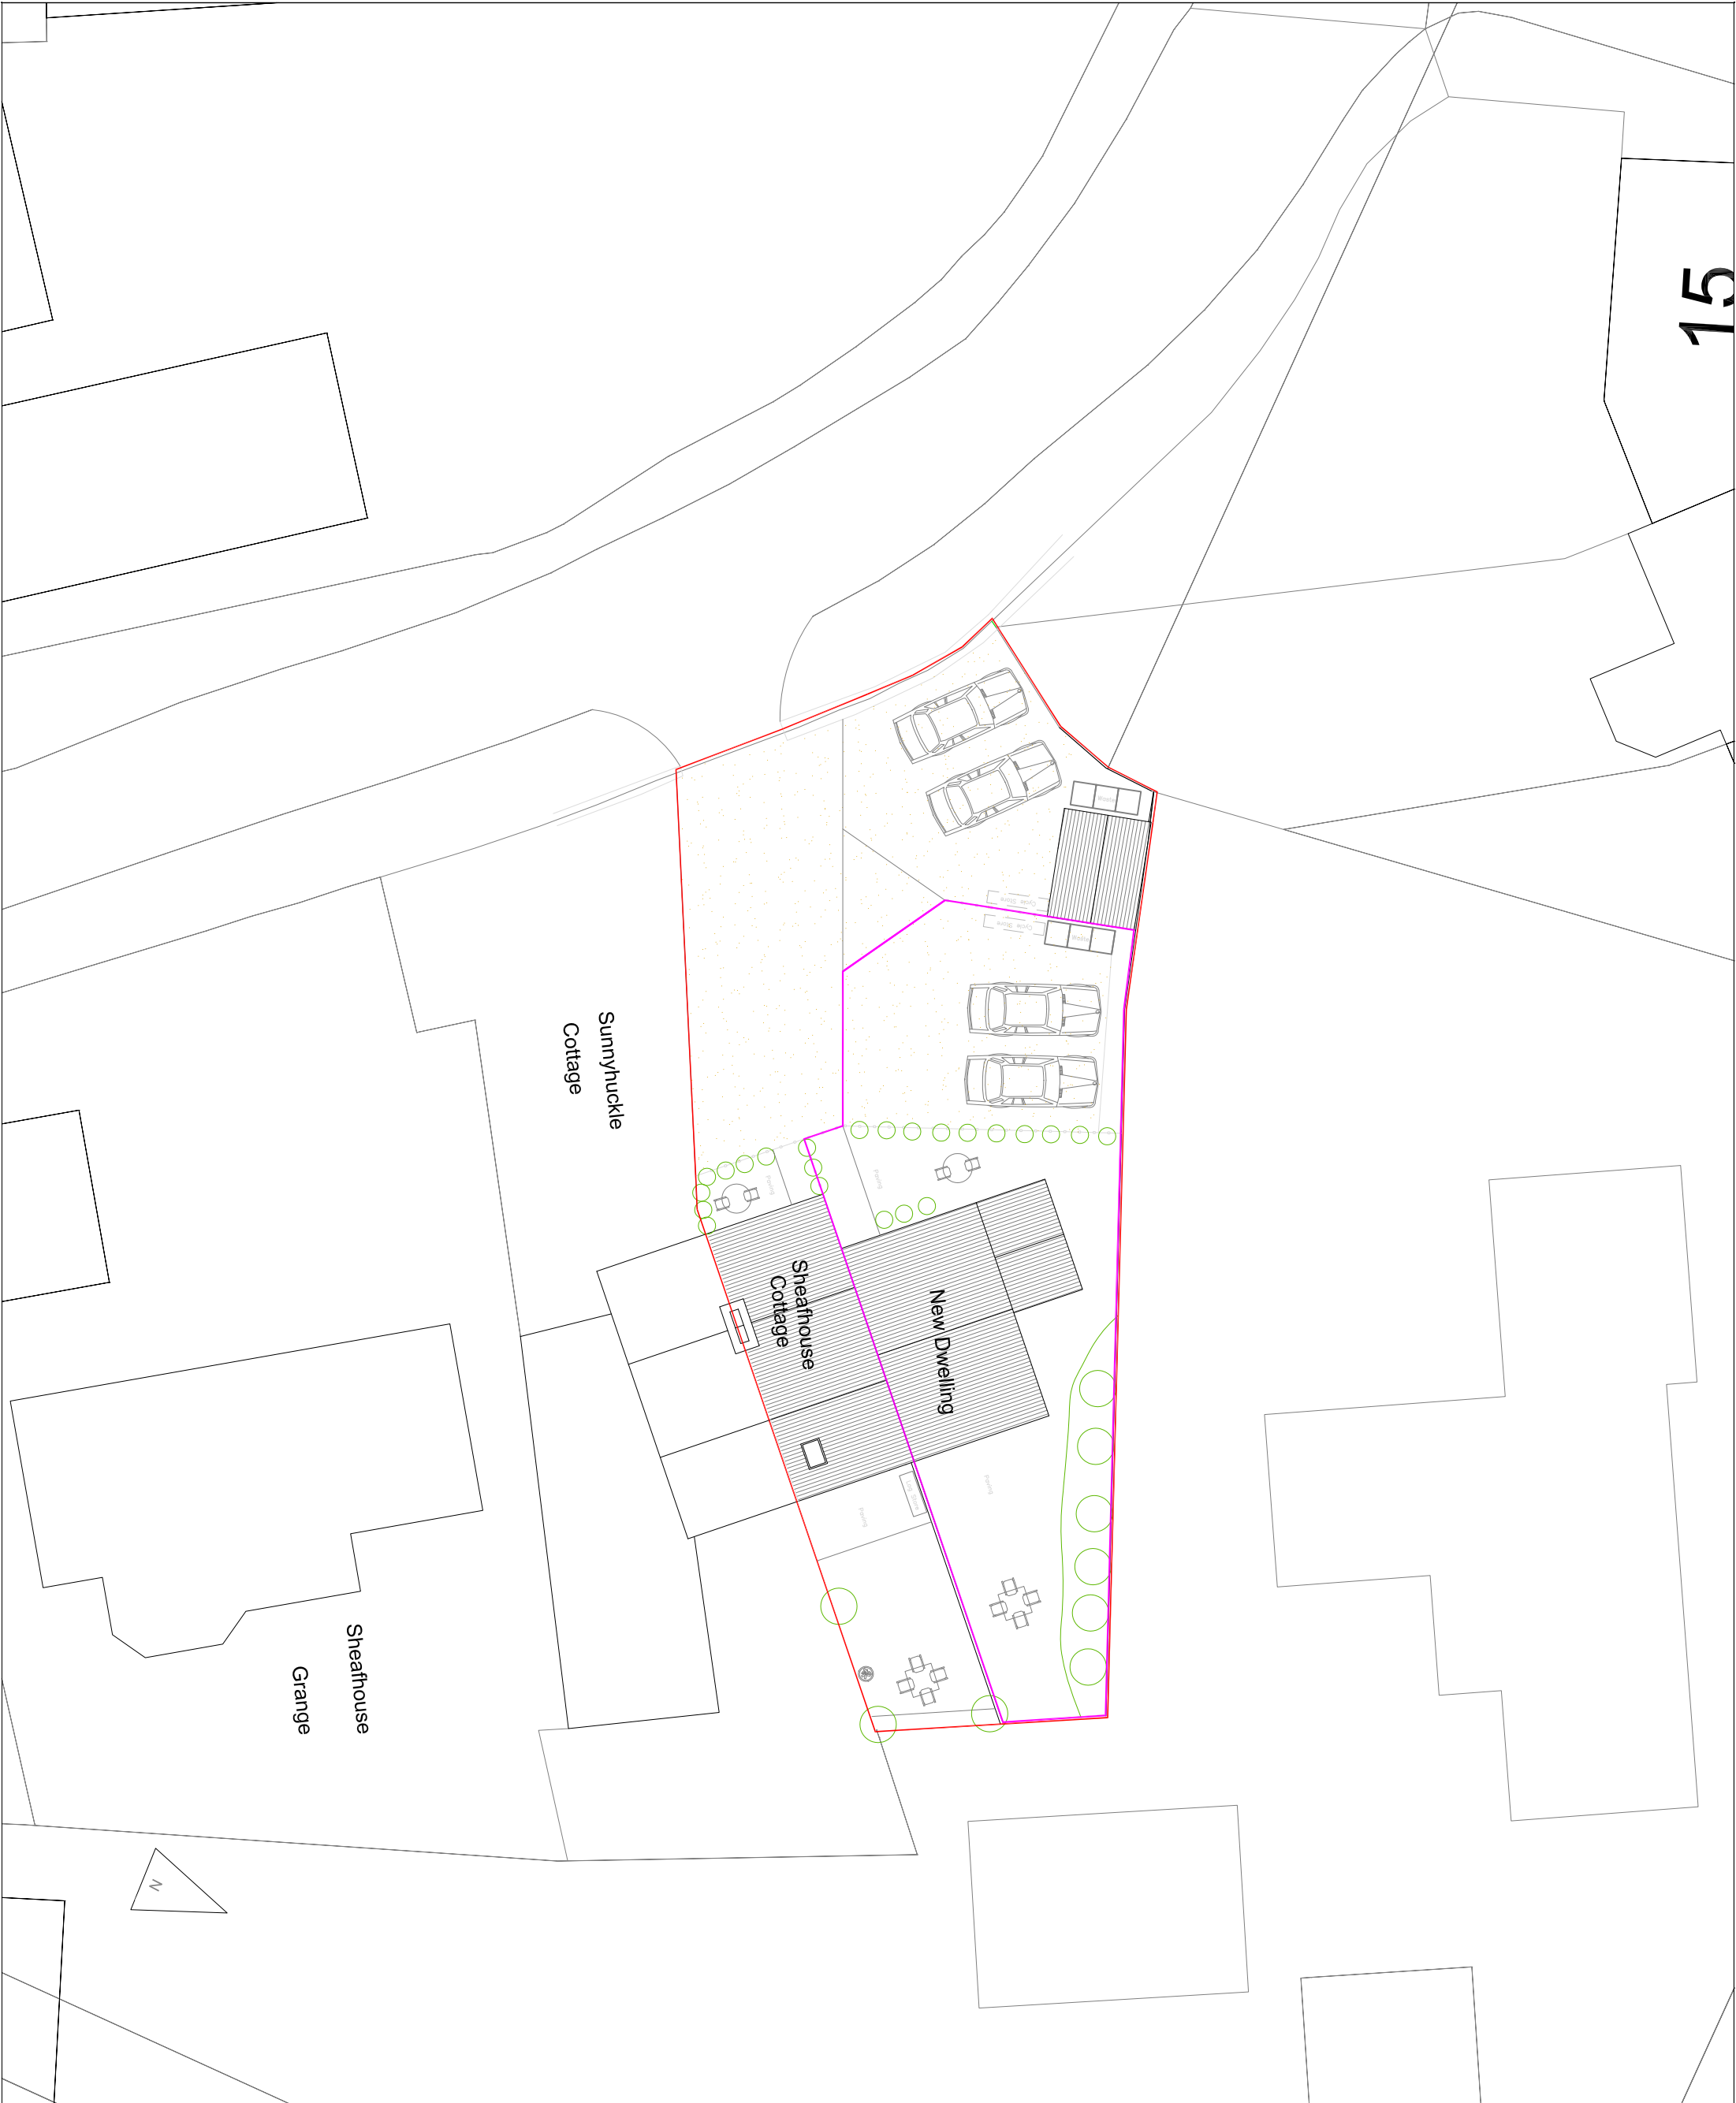

REV	DATE	INIT	DESCRIPTION	DM	DM
01		DM	Sub-division design	DM	DM
00		DM	Issued to GDC for comment	DM	DM
		INTL			CHK

PROJECT
 Sub-division of existing house known as Sheafhouse cottage

CLIENT
 David Lovely

SAFETY, HEALTH AND ENVIRONMENTAL INFORMATION
 IN ADDITION TO NORMAL RISKS ASSOCIATED WITH BUILDING CONSTRUCTION:

1. Temporary noise during early works.
 2. Excavation of ground.
 3. Delivery and handling of materials, fuel and heavy machinery.
 4. Scaffolding and frame transfer beams and cantilevers.
 5. Site lighting.
 6. Site working.
 7. Access through construction site by general public.
- It is assumed that all works will be carried out by a competent contractor working under appropriate site and approved method statements.

The DMD Group
 CONSULTING ARCHITECTS/URBAN DESIGNERS & PROPERTY INVESTORS
 T: +44 (0)141 832 8355 M: +44 (0)1713110040
 110 Colinton 117 Edinburgh Midlothian EH10 5JG
 WWW.THEMDGROUP.CO.UK

DRAWING TITLE
 Site Layout

JOB NO	022	DRAWING DATE	14/02/24	SCALE	1:200 @ A3
DRAWING STATUS	Planning	DESIGNED/DRAWN	DM	CHECKED BY	DM
ISSUE DATE	14/02/24				
BUILDING/ FLOOR	LEVEL	CATEGORY/ DRAWING	REVISION		
DM	00	A7-24-02	01		