

 

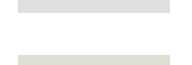











SOUTH EAST BARN

KEY:

-  Reconstituted Stone Tiles
-  Existing Fabric
-  Proposed Fabric
-  Water
-  Glazing
-  Timber
-  Demolitions

 

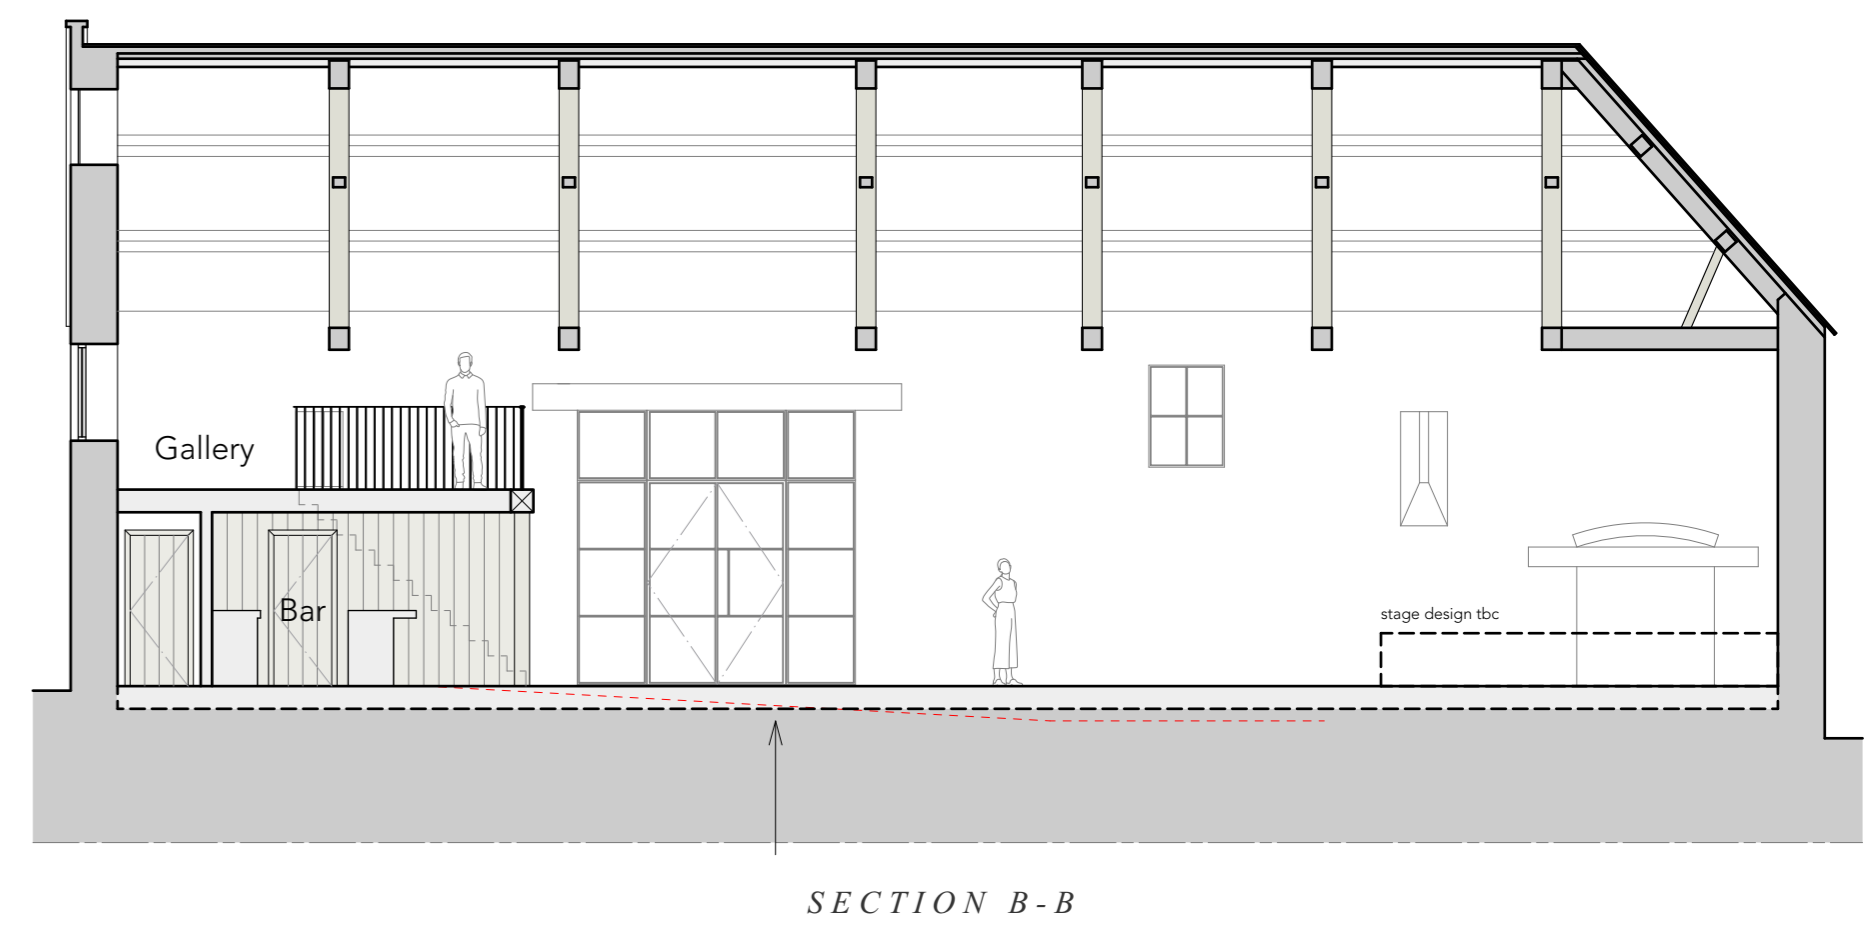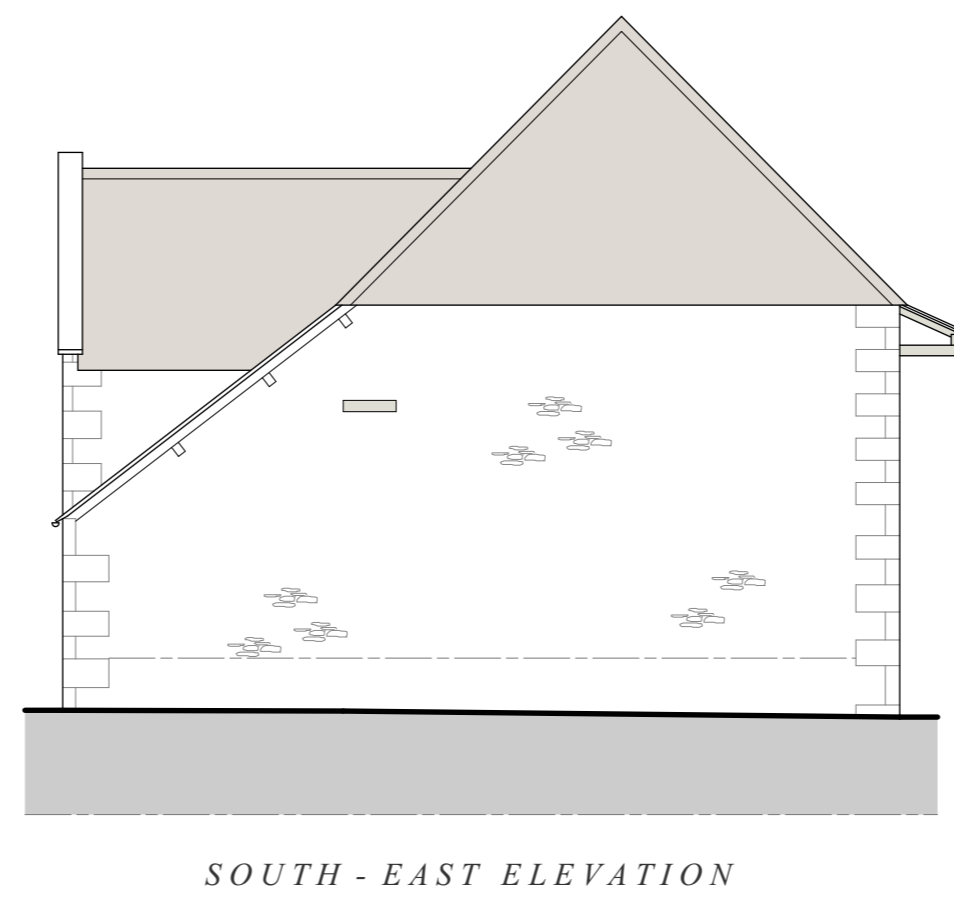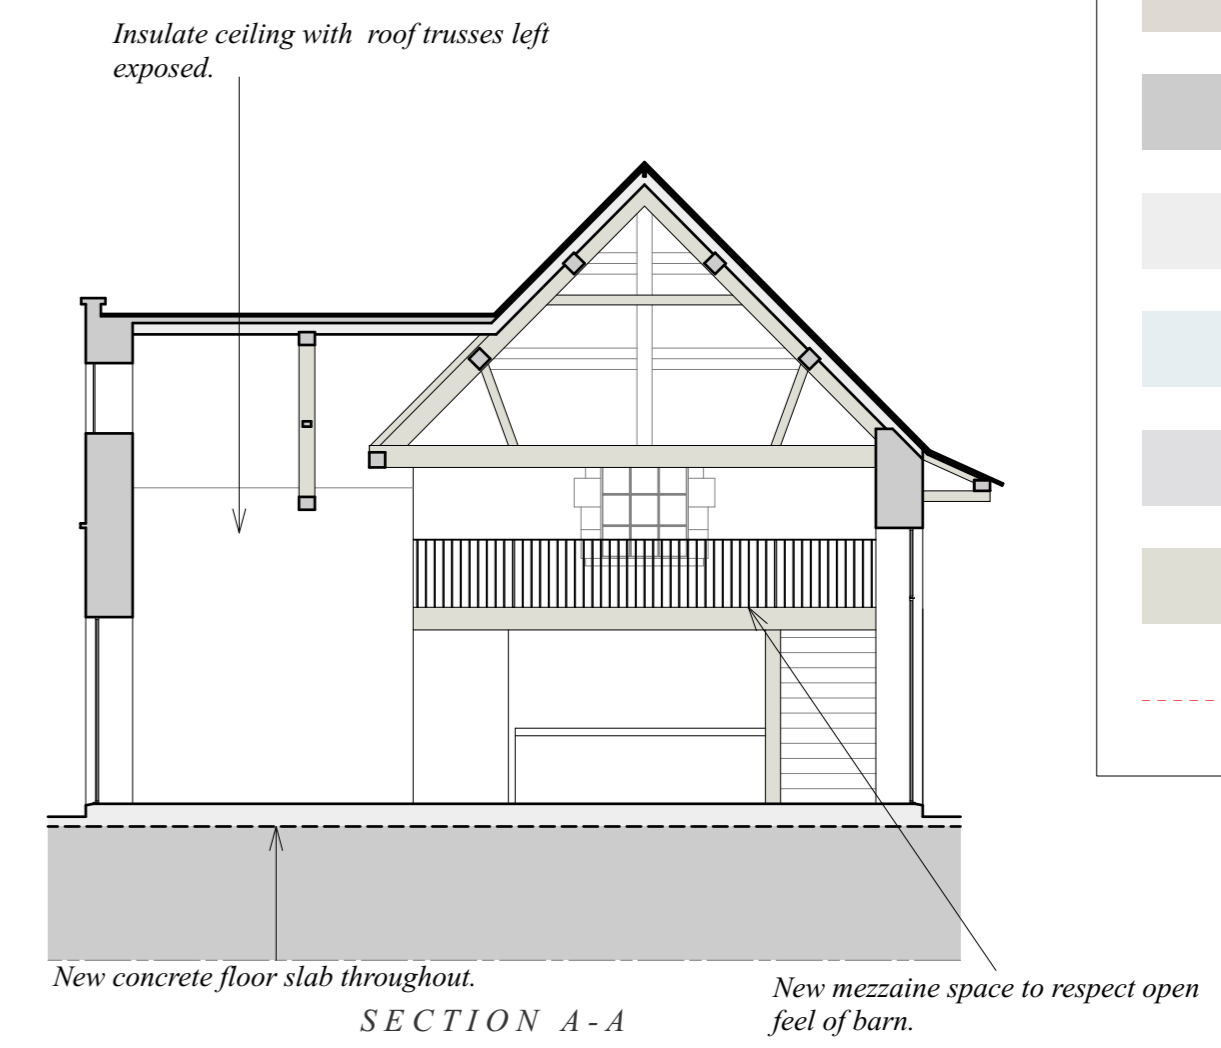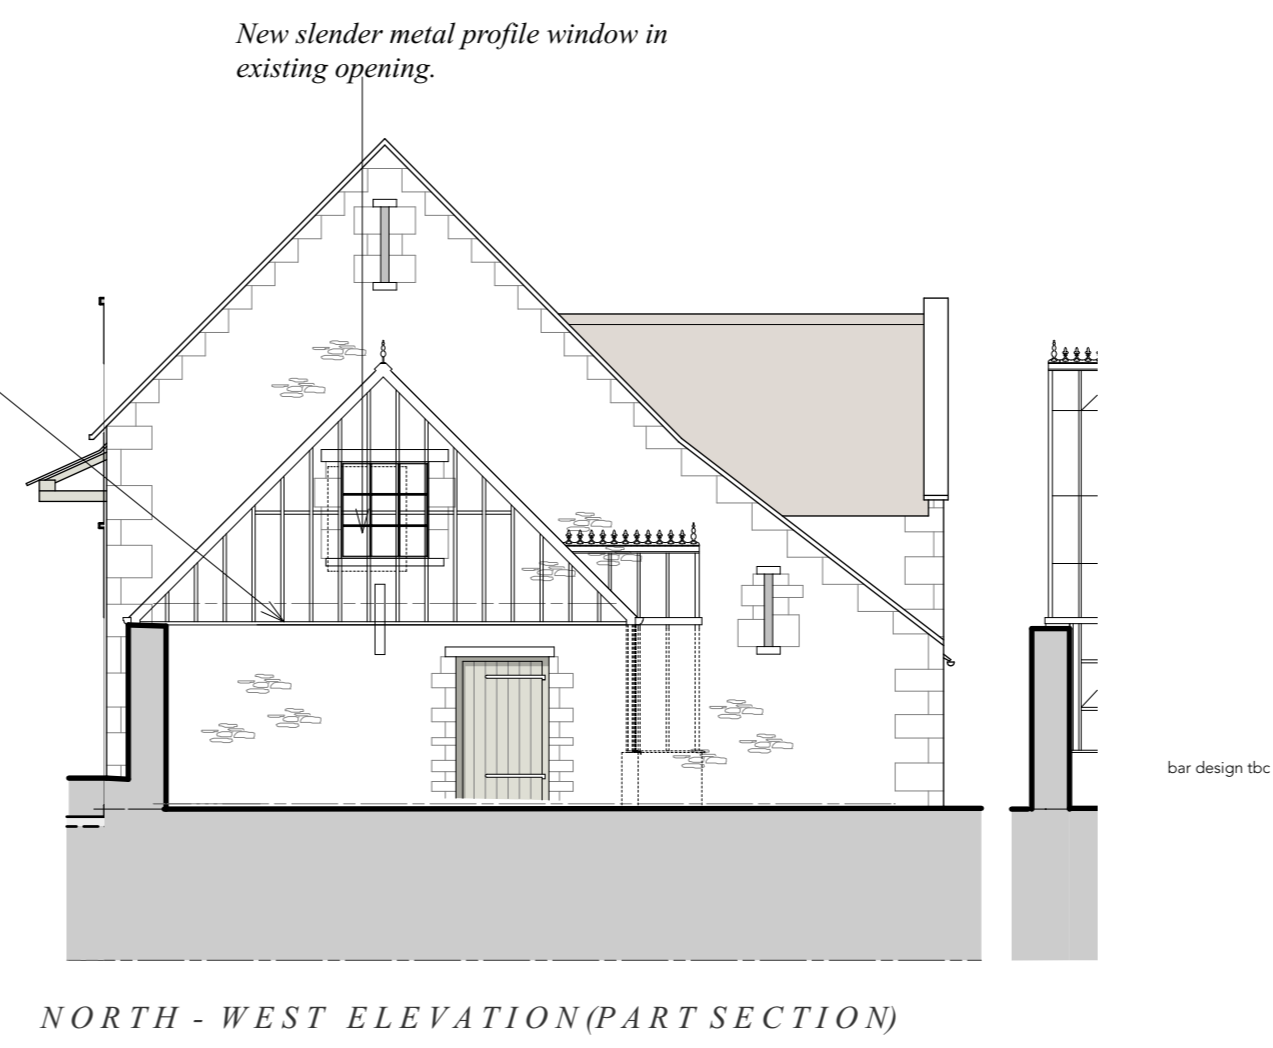Materials:
 Walls - existing cotswold limestone with lime pointing unchanged.
 Roof - existing concrete tile roof re-roofed if necessary.
 Windows - slim profile metal glazing.
 Doors - unfinished hardwood with metal screens set behind.

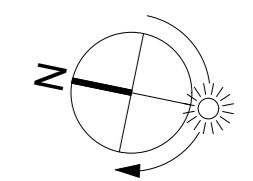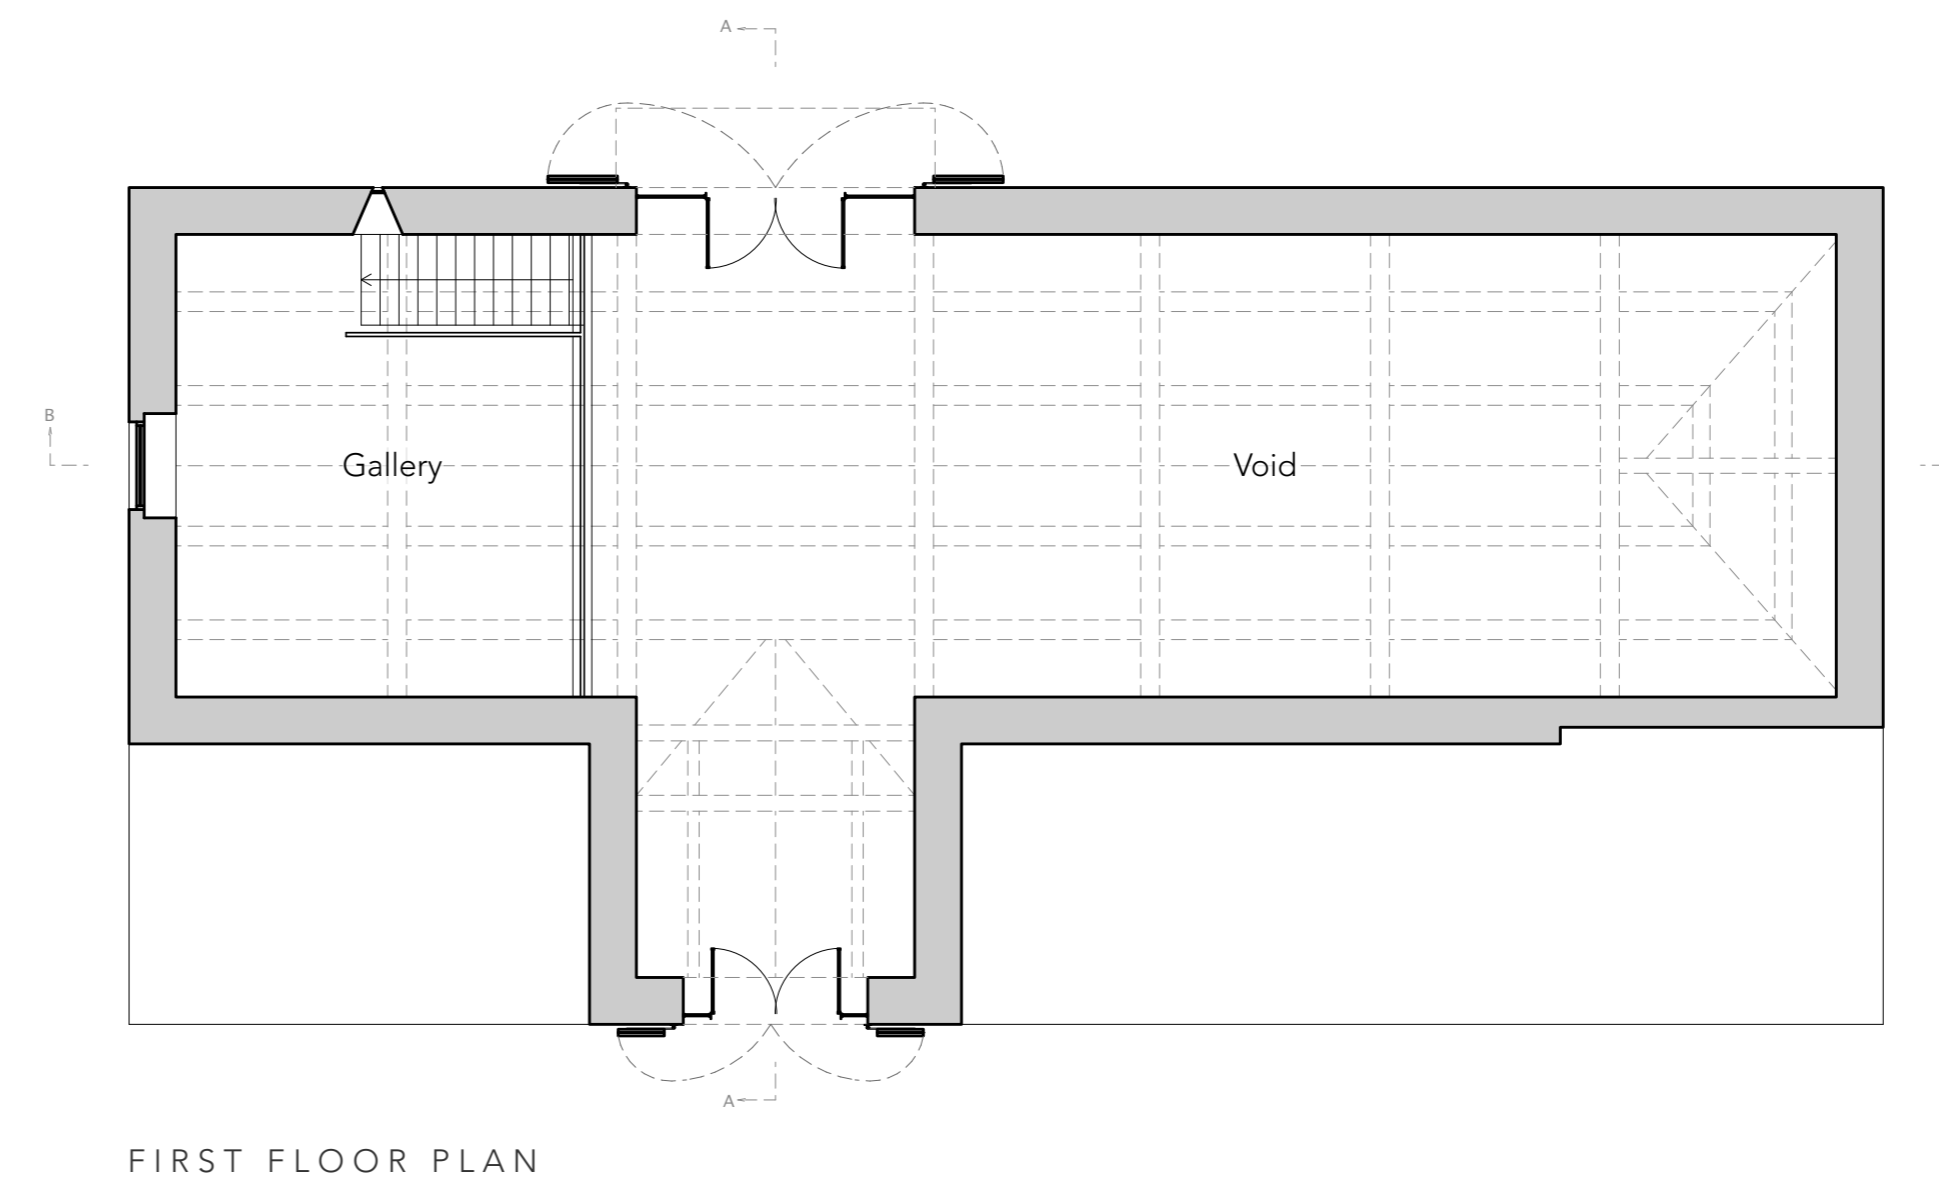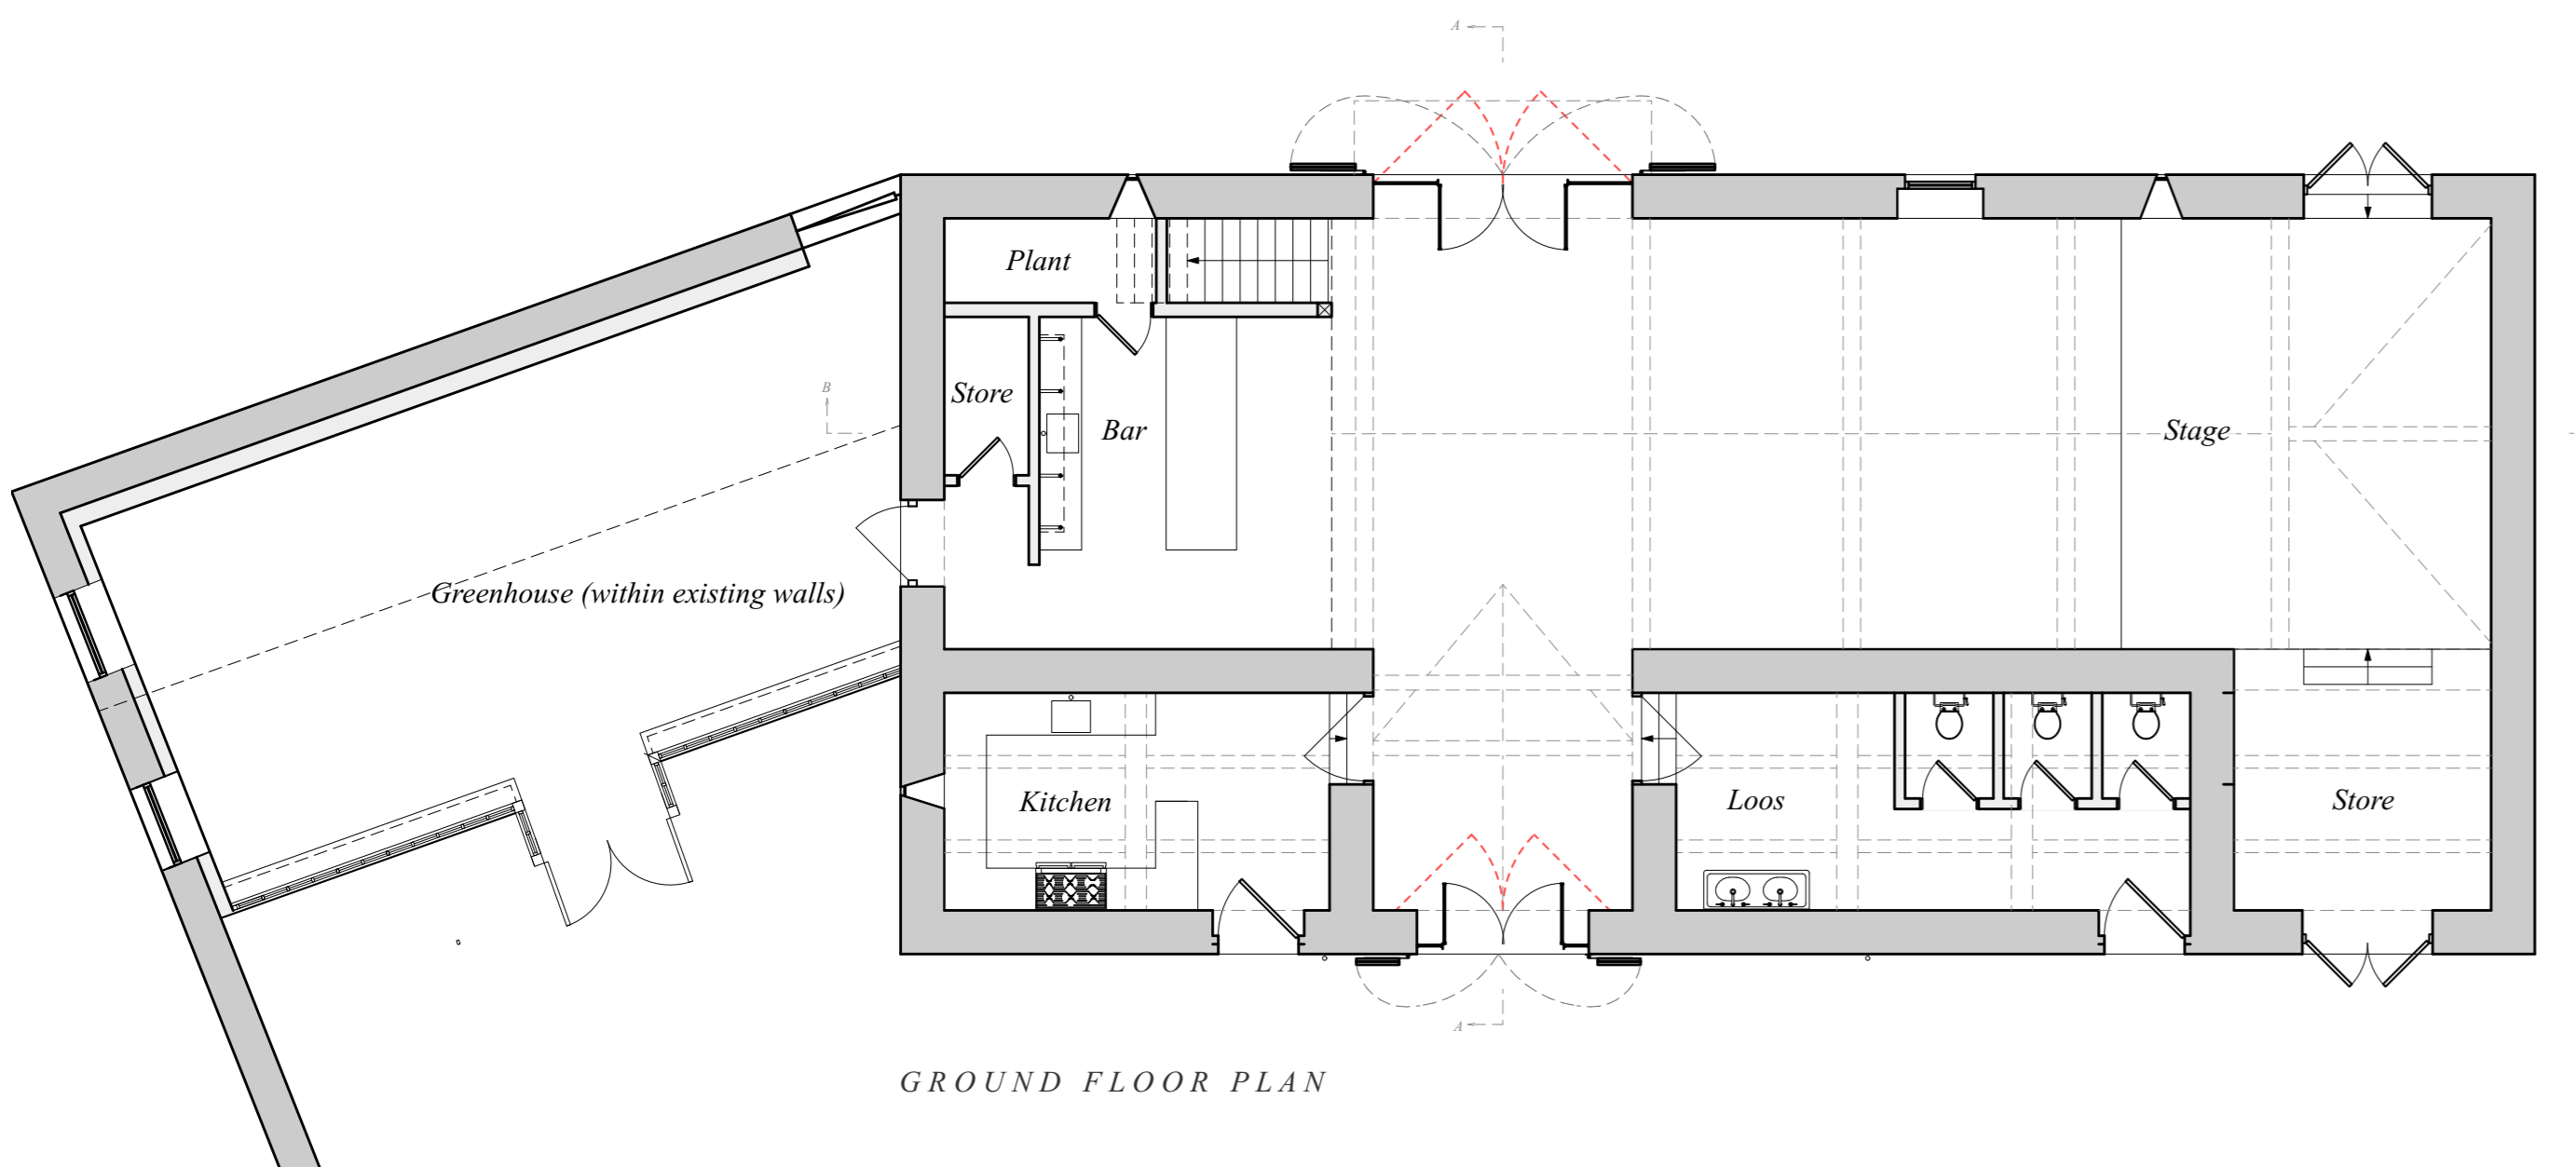

1 : 100 @ A1