




# SOUTH WEST BARN

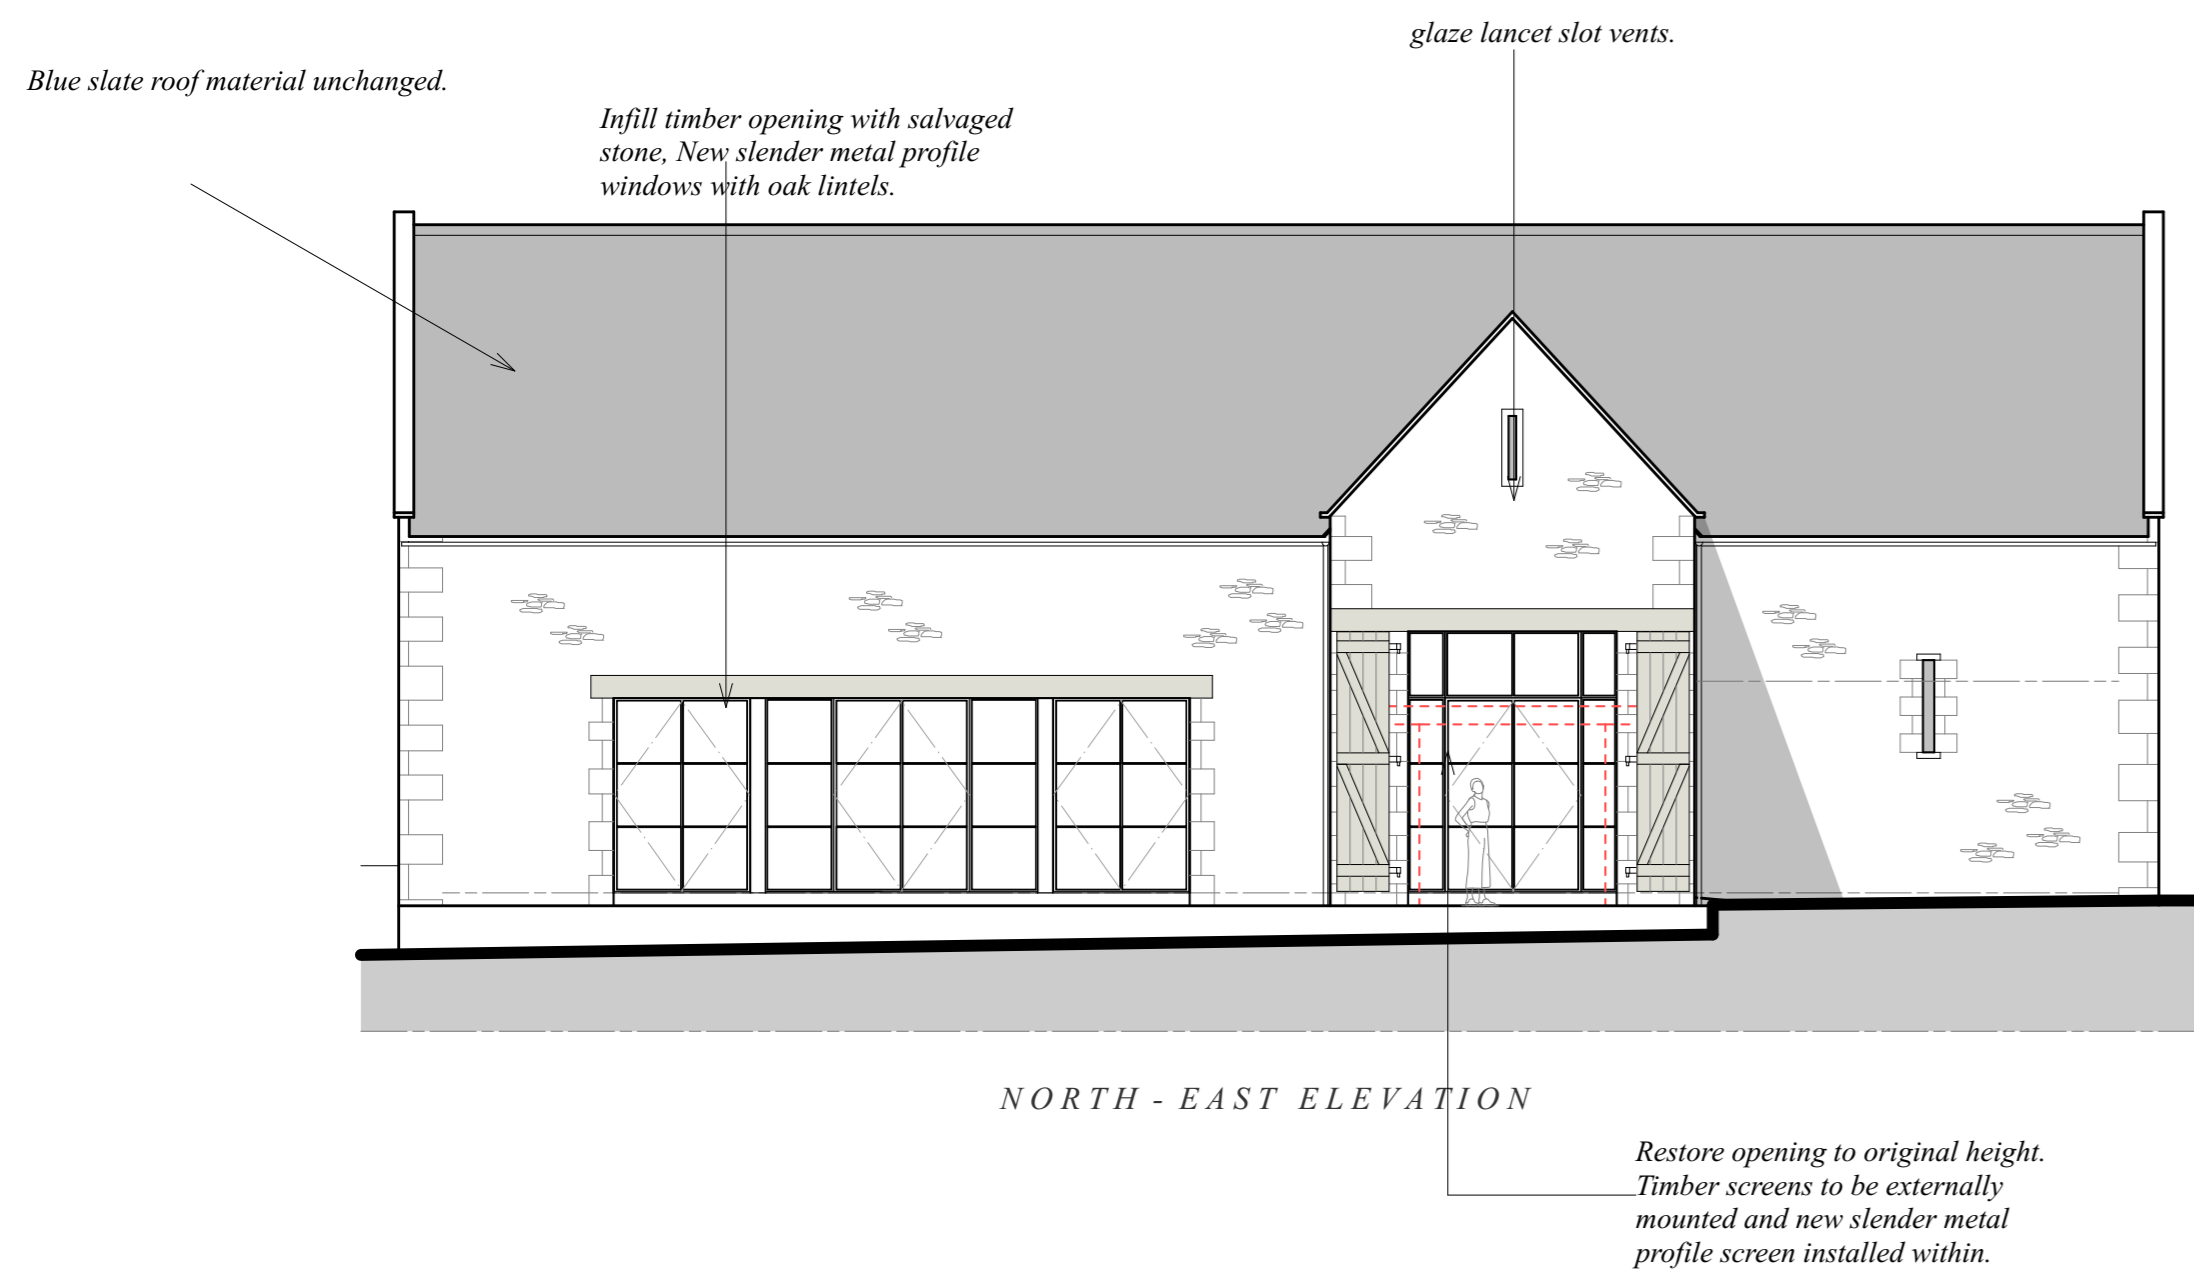

NORTH - EAST ELEVATION

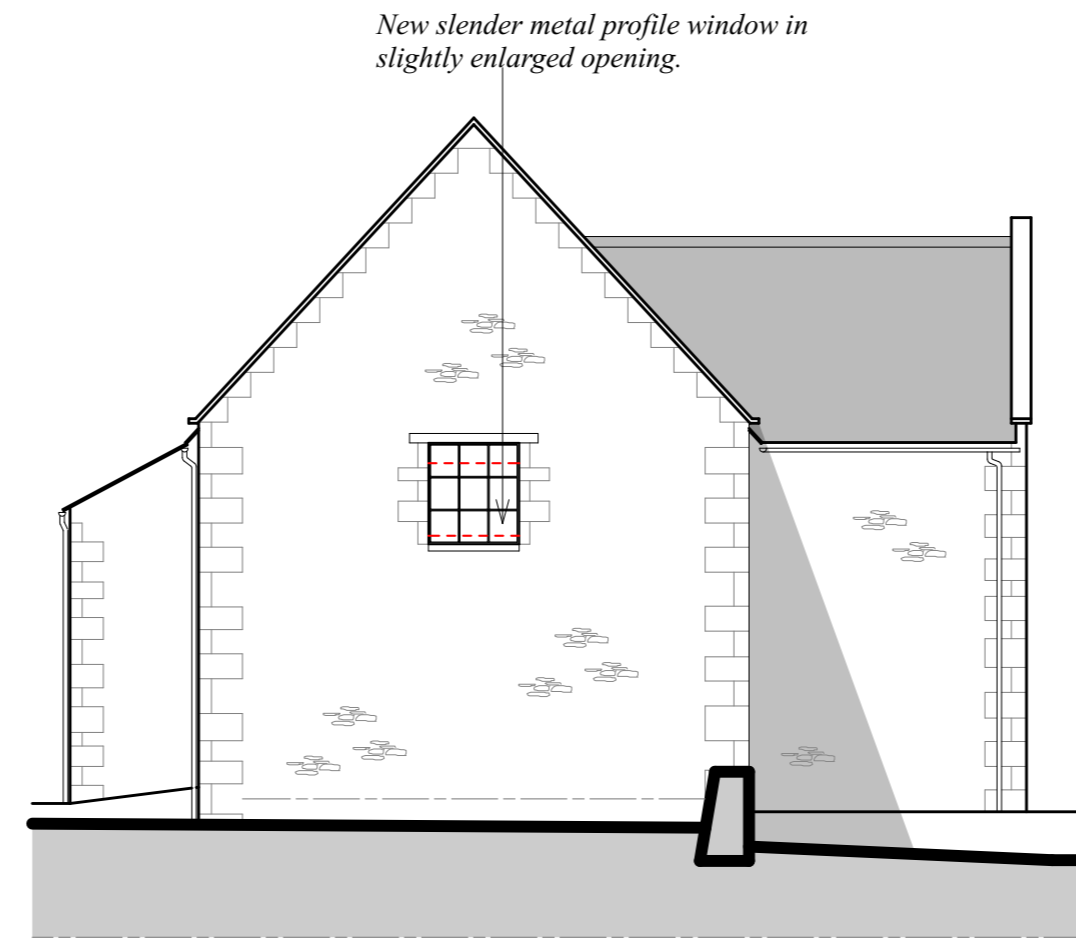


SOUTH - EAST ELEVATION

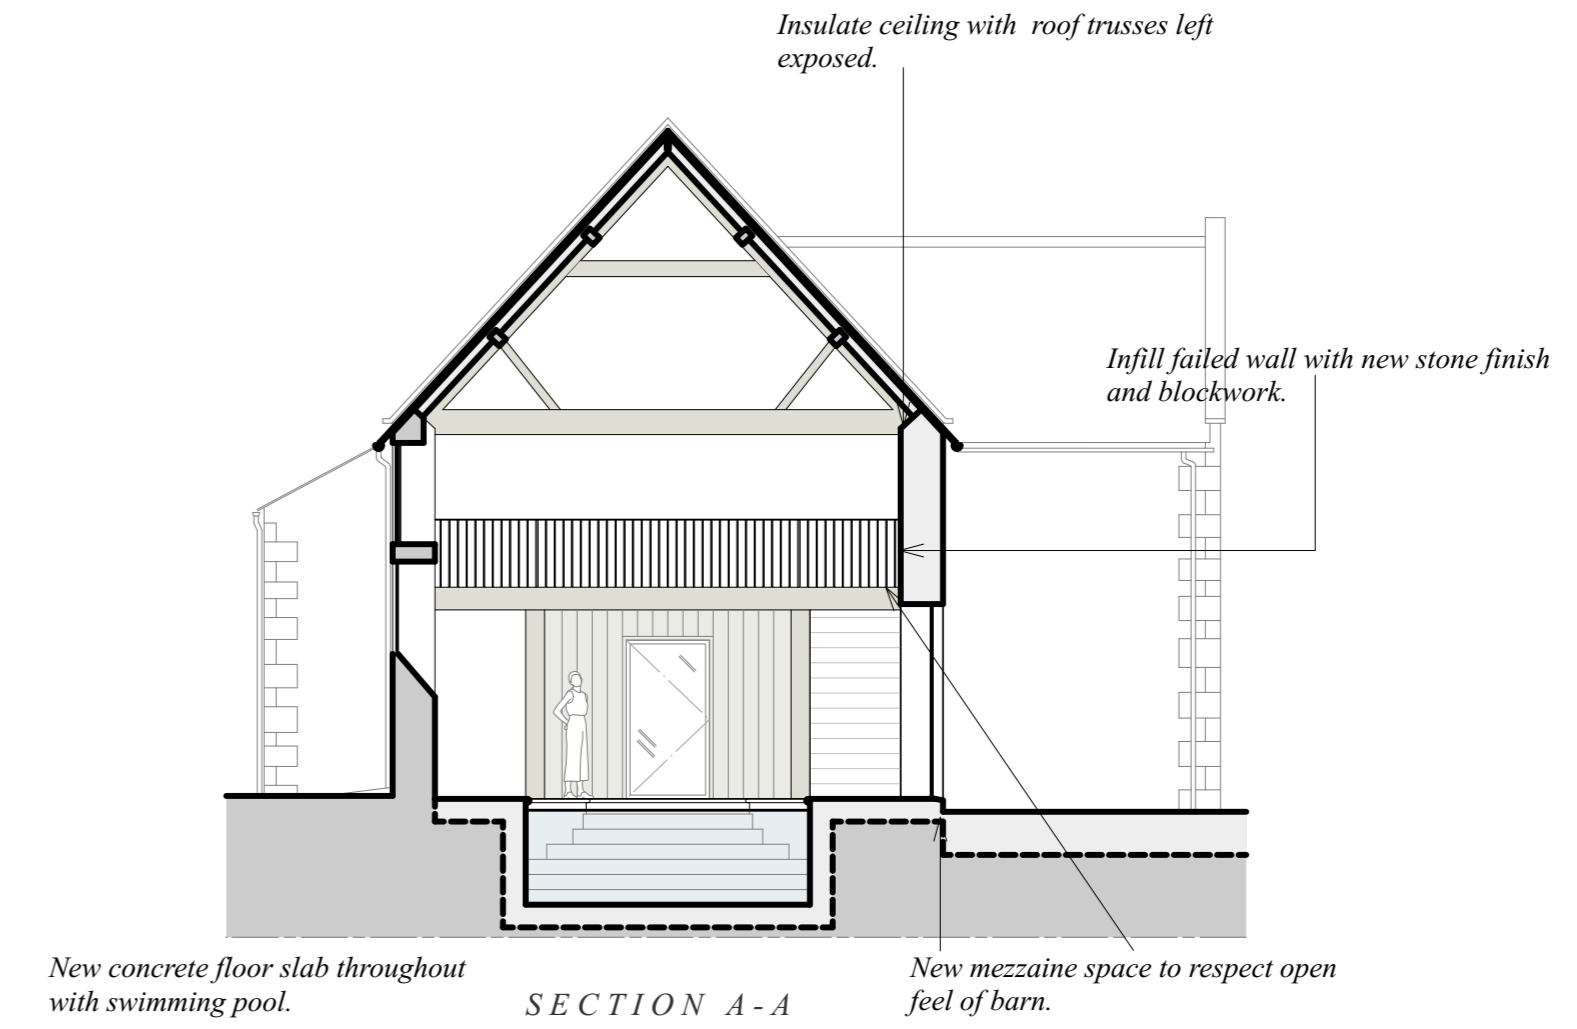


SECTION A - A

**KEY:**


	Reconstituted Stone Tiles
	Existing Fabric
	Proposed Fabric
	Water
	Glazing
	Timber
	Demolitions

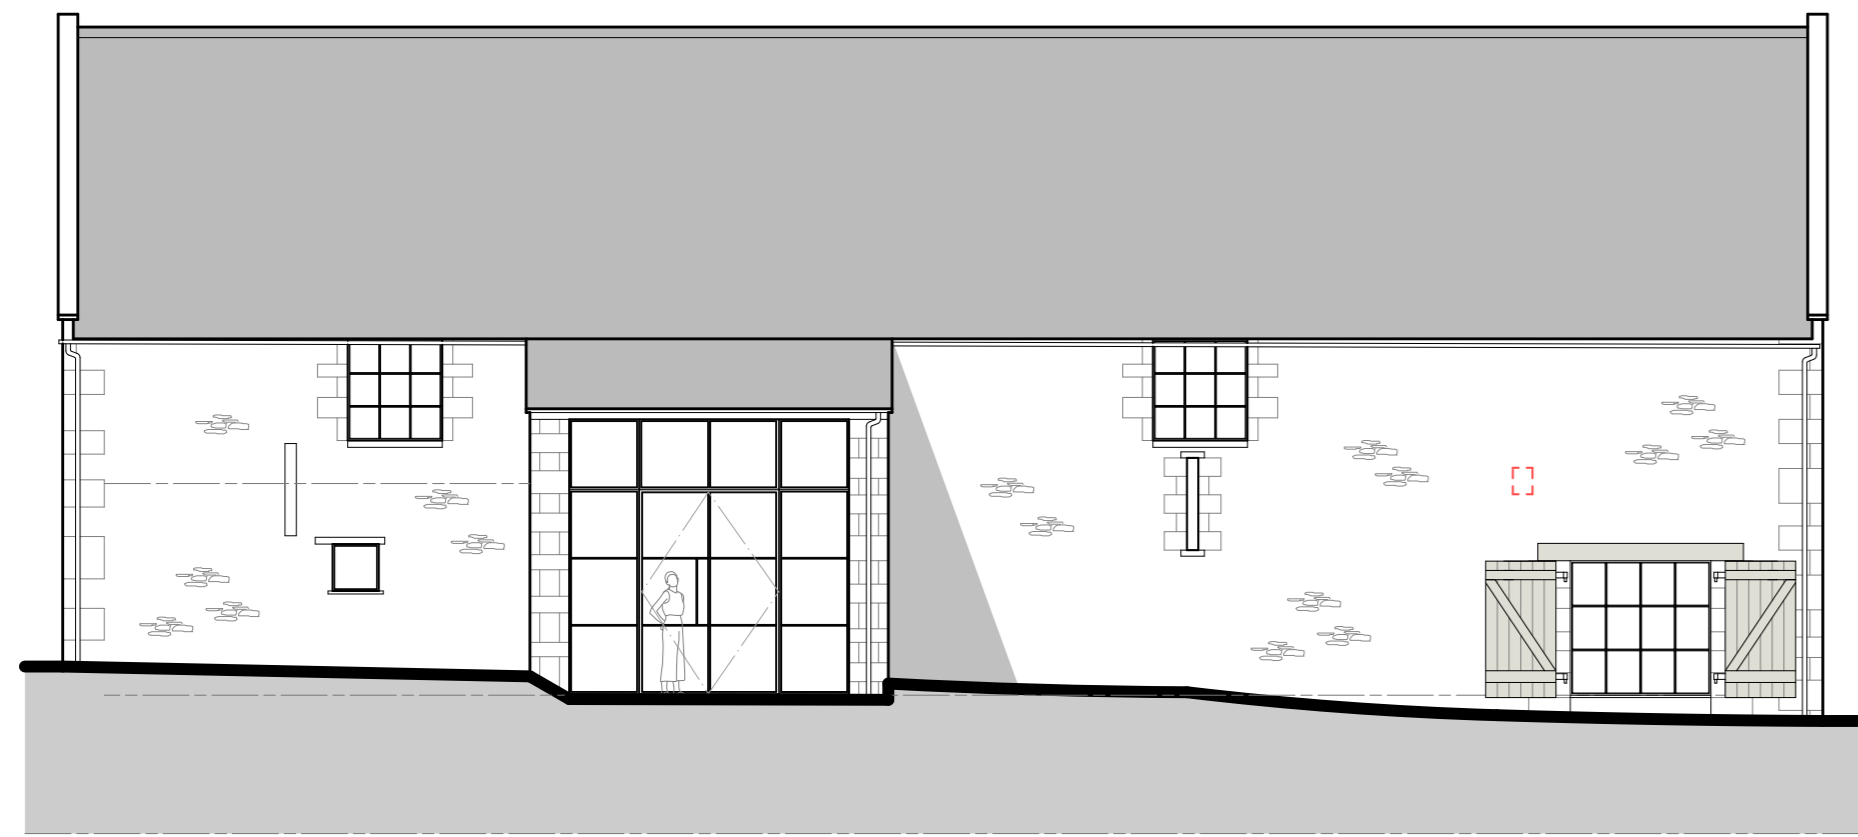


SOUTH - WEST ELEVATION

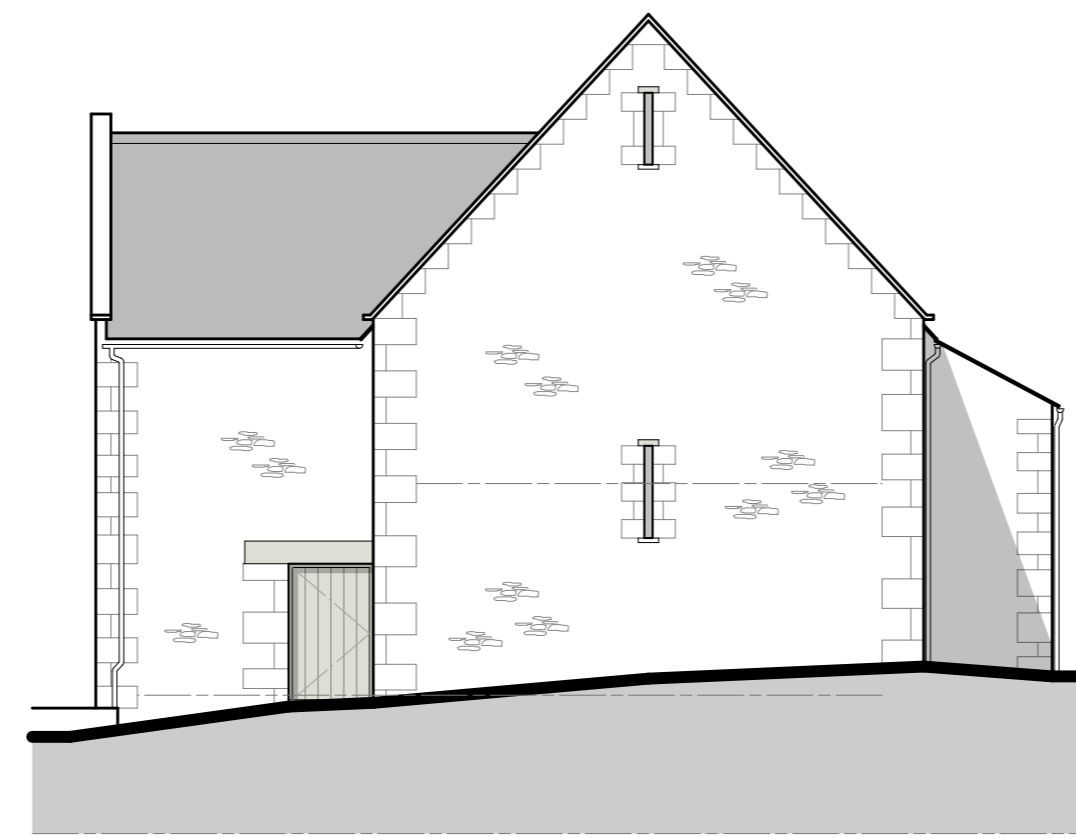


NORTH - WEST ELEVATION

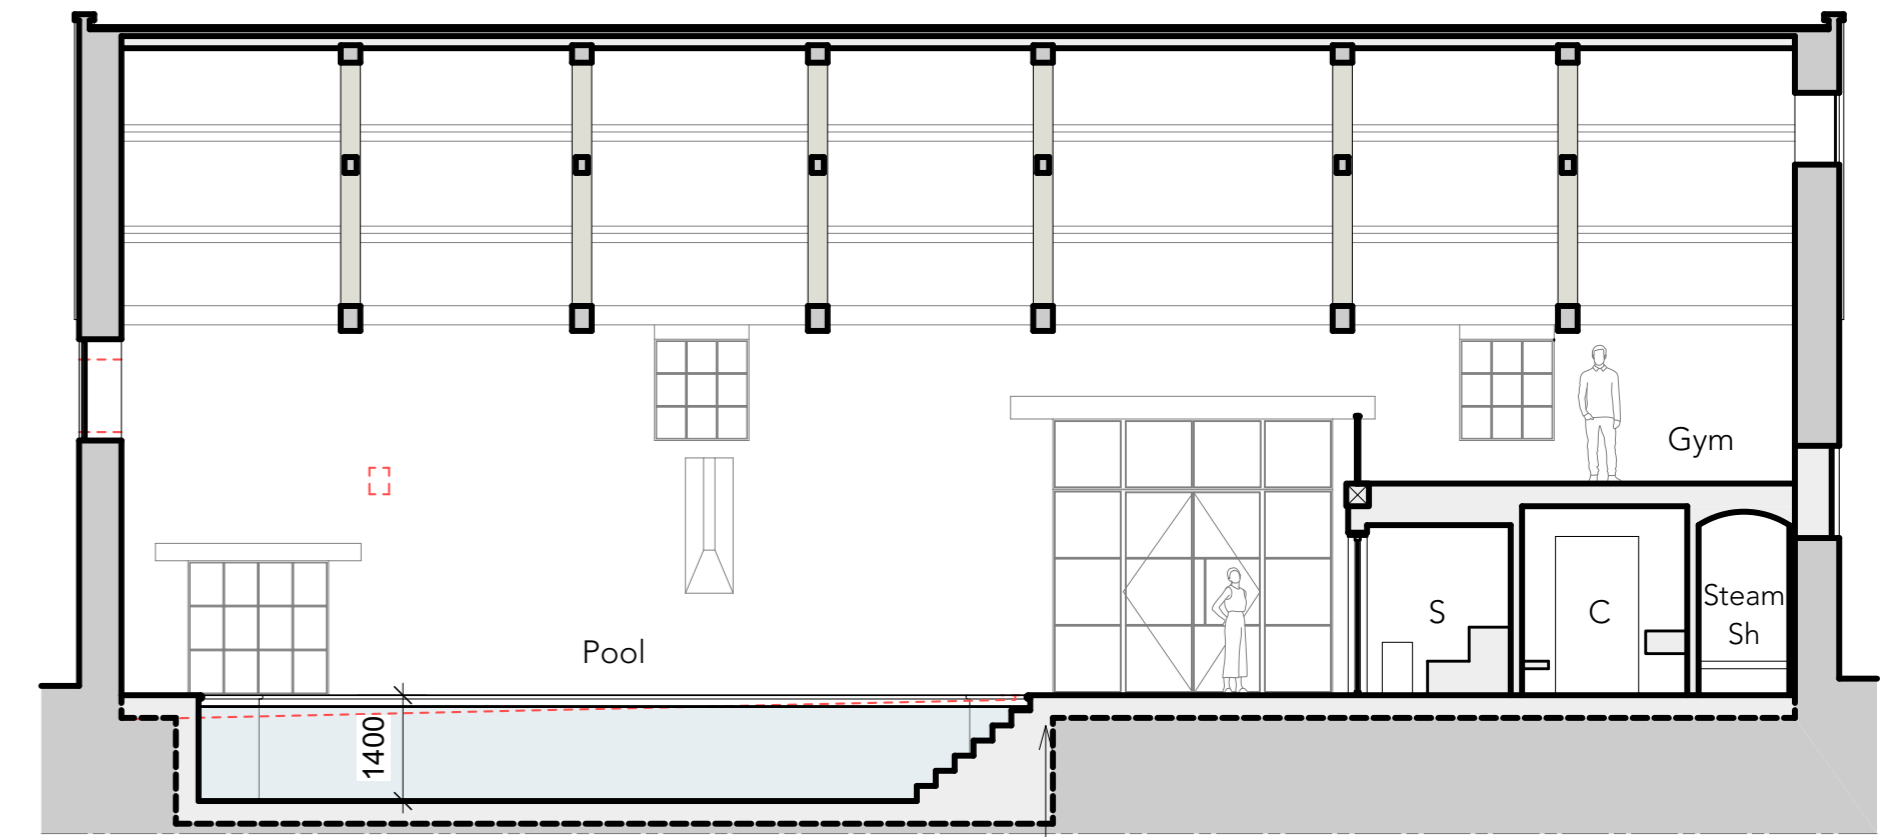

SECTION B - B

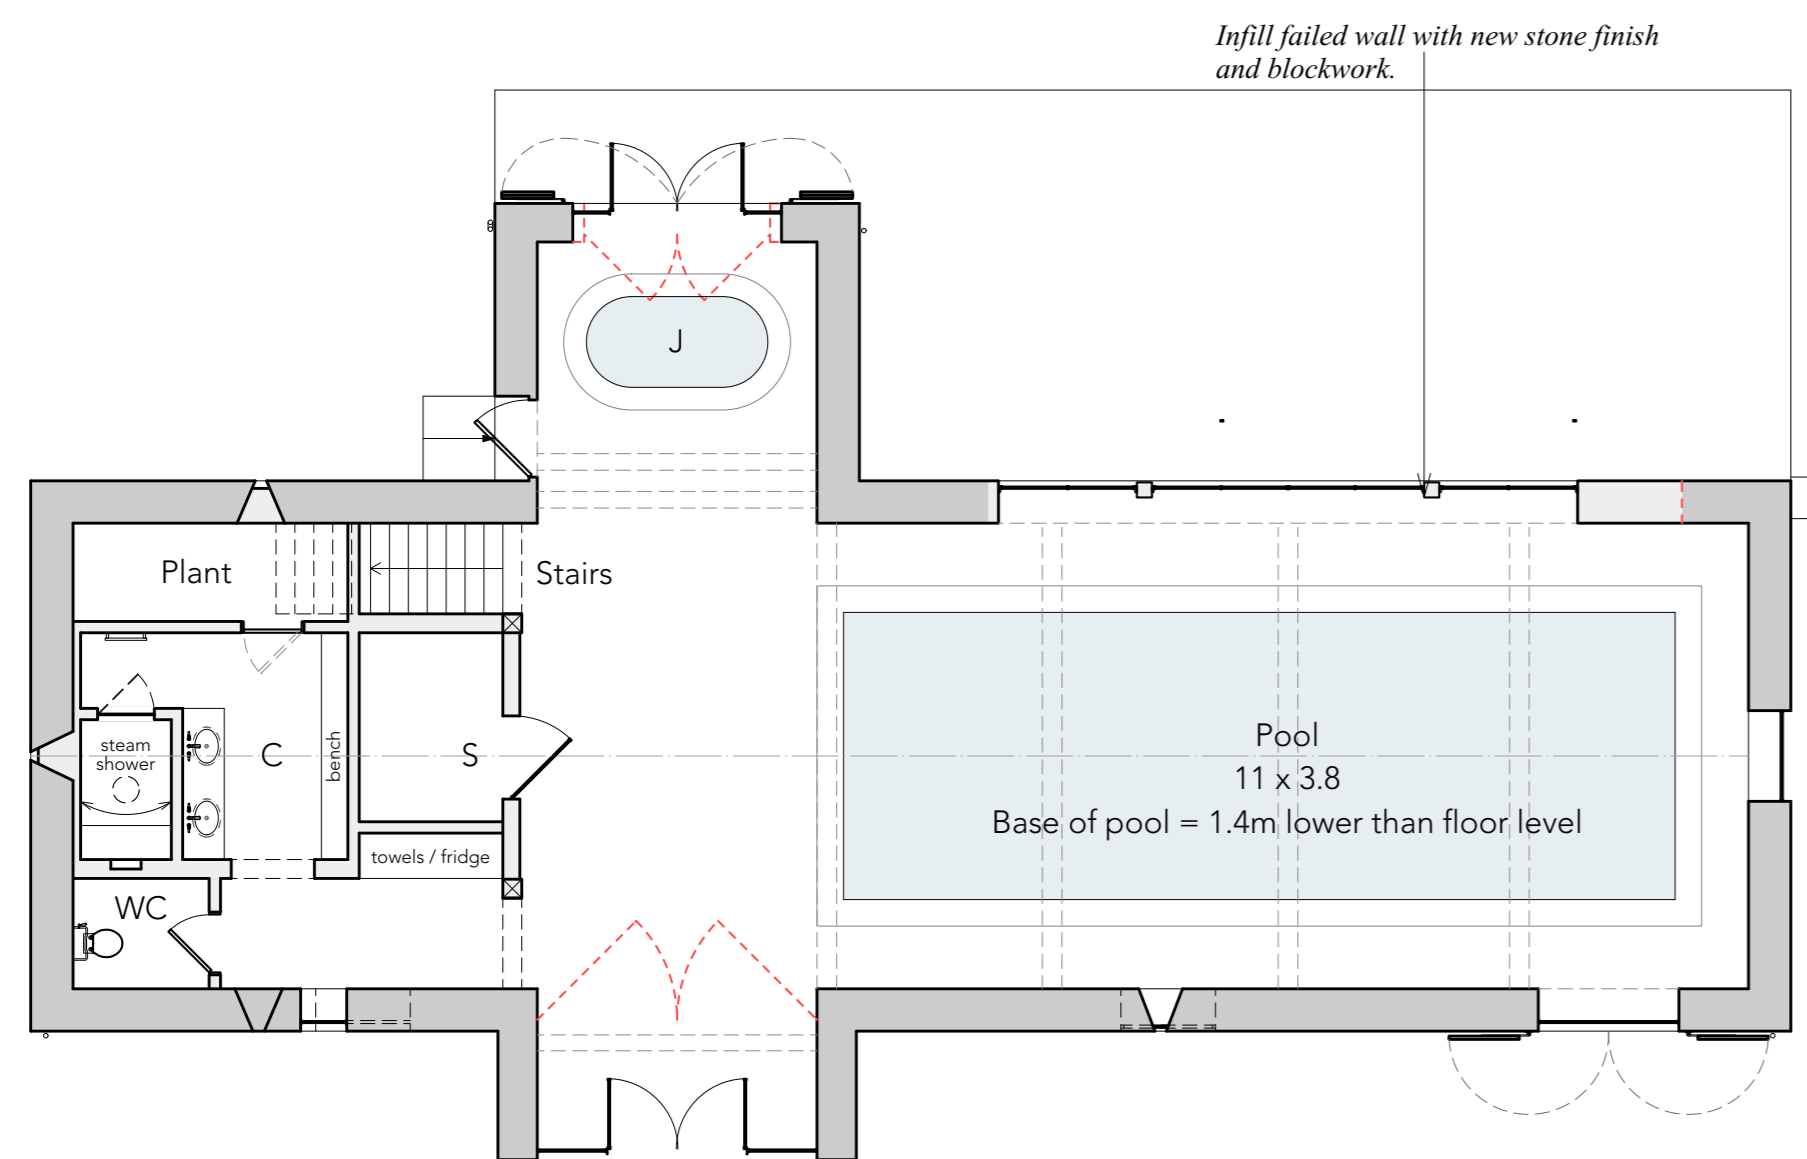


GROUND FLOOR PLAN

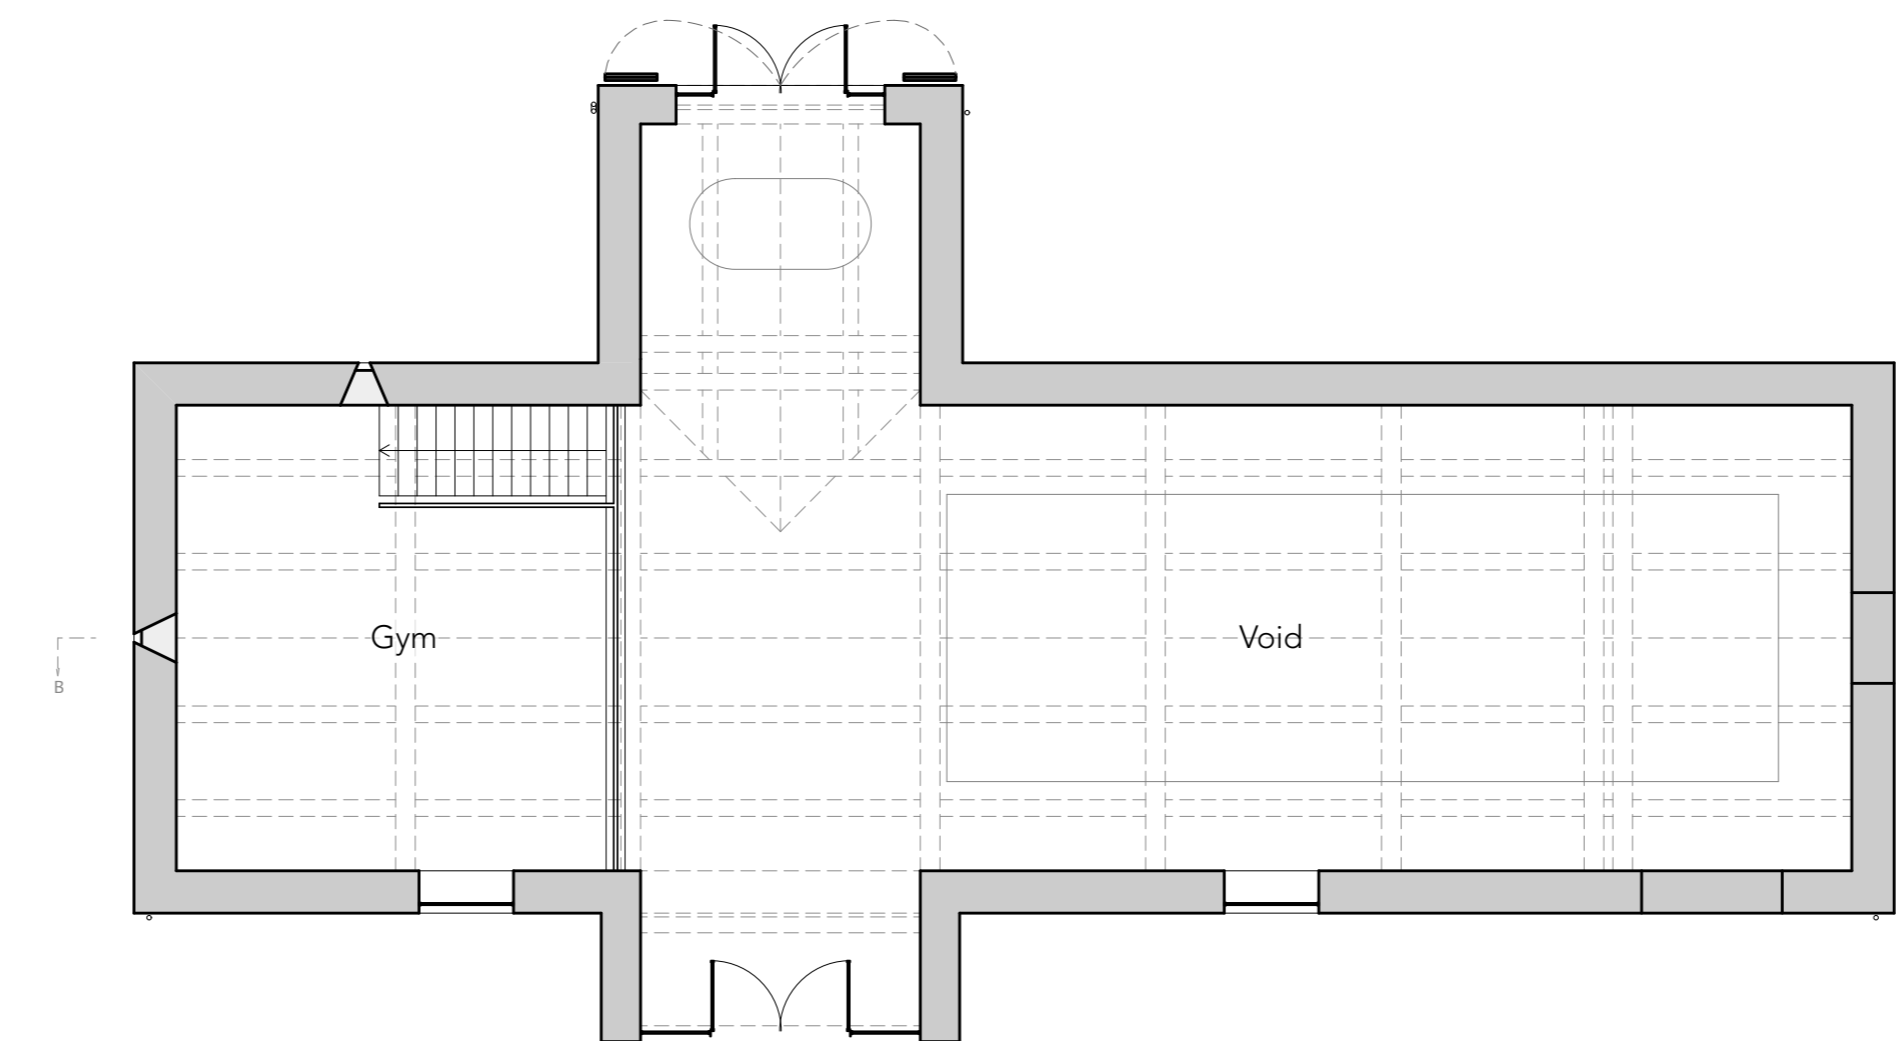

FIRST FLOOR PLAN

**Materials:**  
 Walls - existing cotswold limestone with lime pointing unchanged.  
 Roof - existing blue slate roof re-roofed if necessary.  
 Windows - slim profile metal glazing.  
 Doors - unfinished hardwood with metal screens set behind.

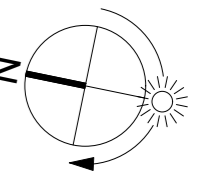

1 : 100 @ A1