



NORTH - EAST ELEVATION

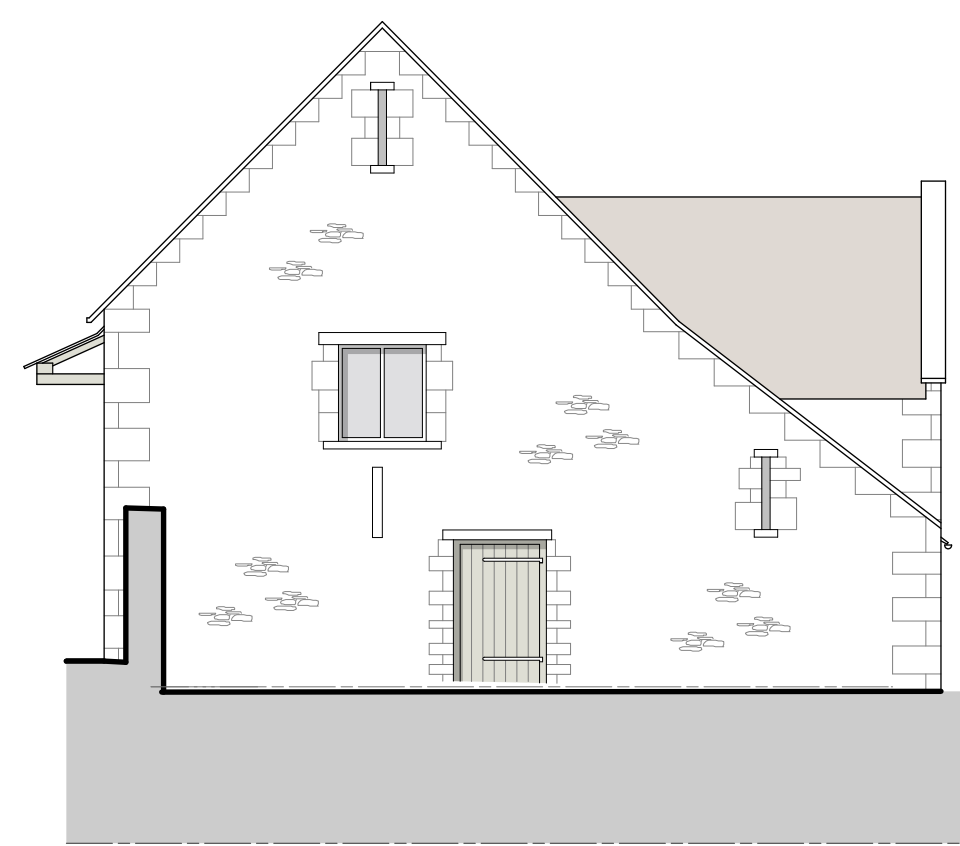


NORTH - WEST ELEVATION (PART SECTION)

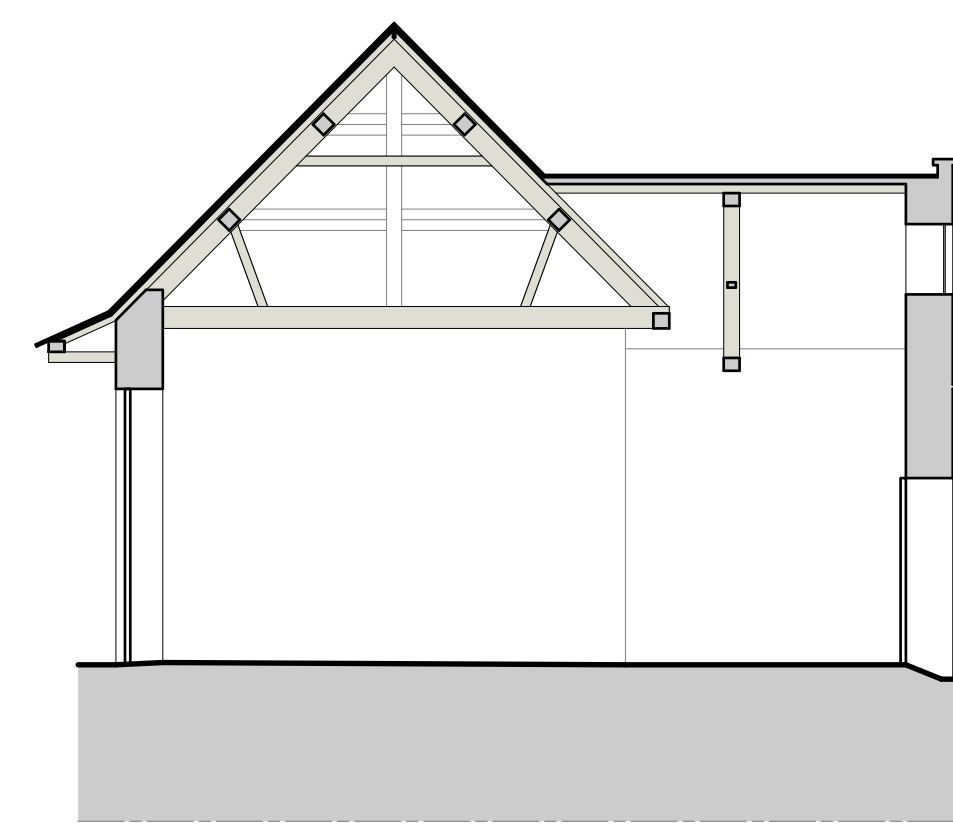


SECTION A-A




SOUTH - WEST ELEVATION

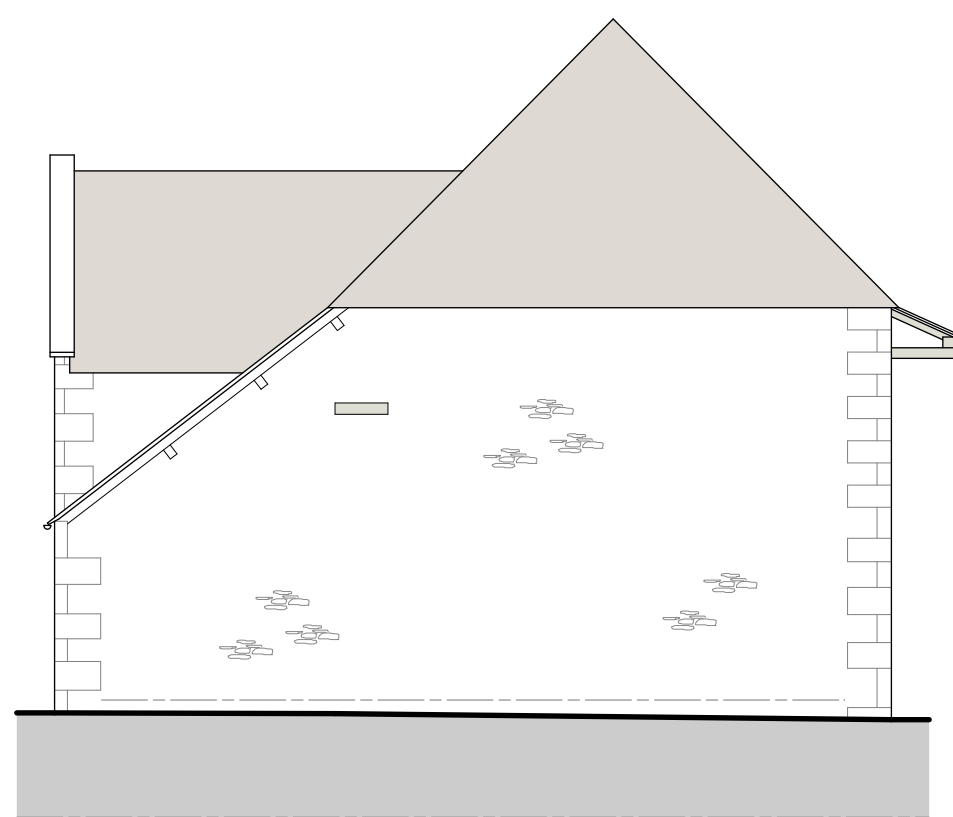

SOUTH - EAST ELEVATION

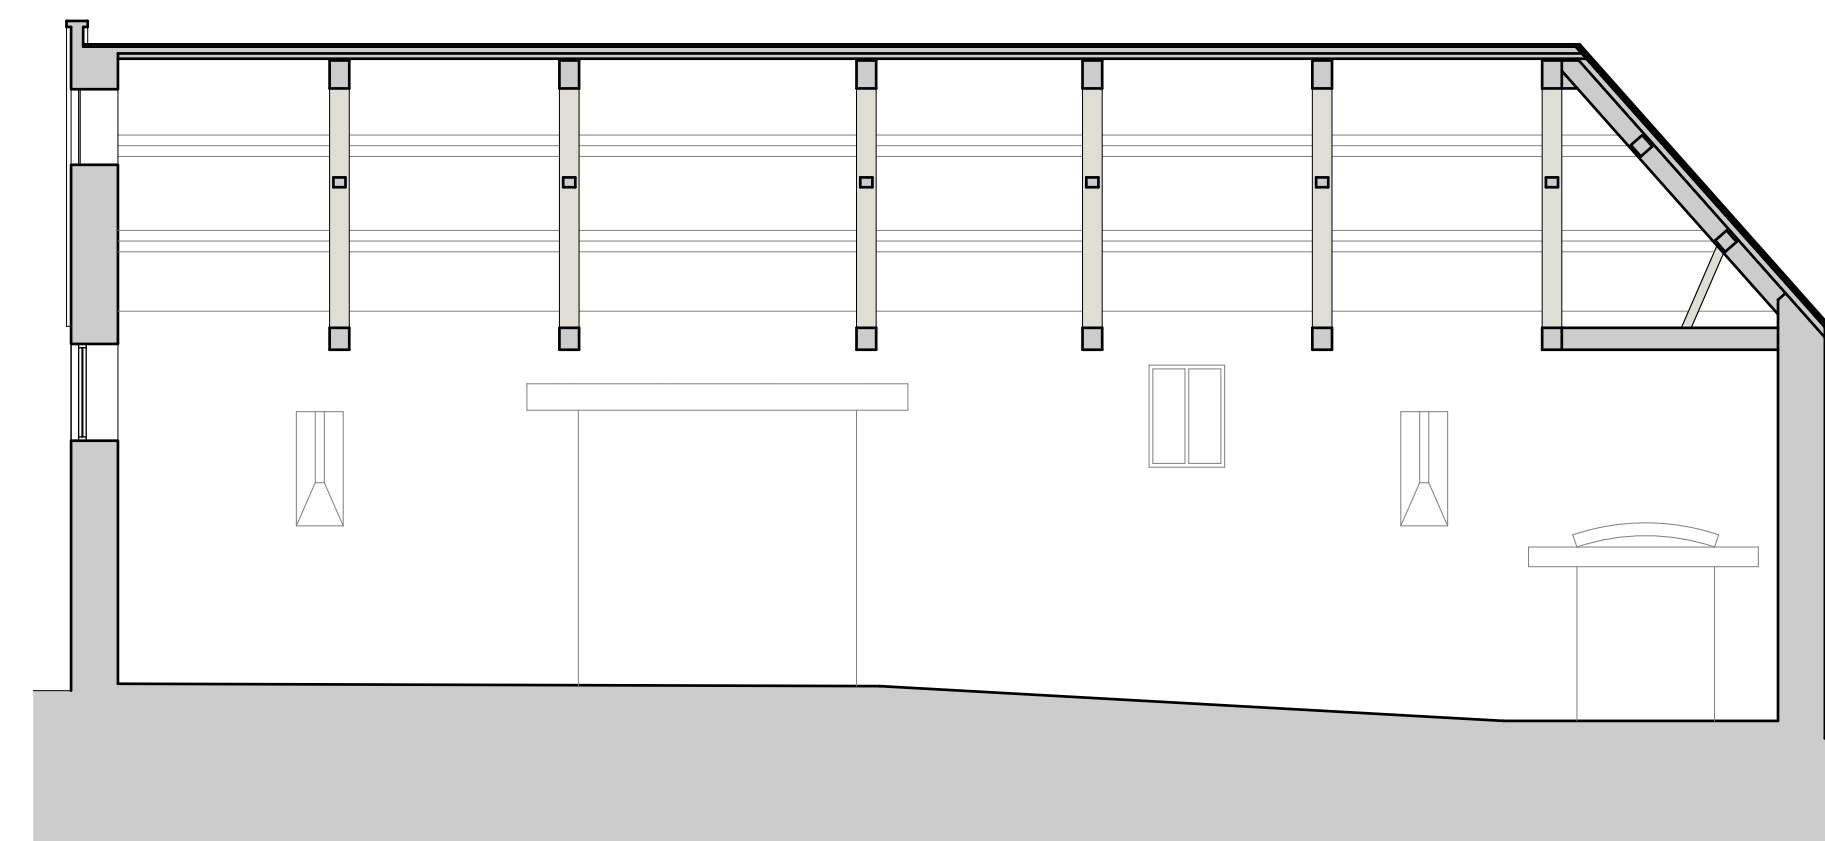

SECTION B-B

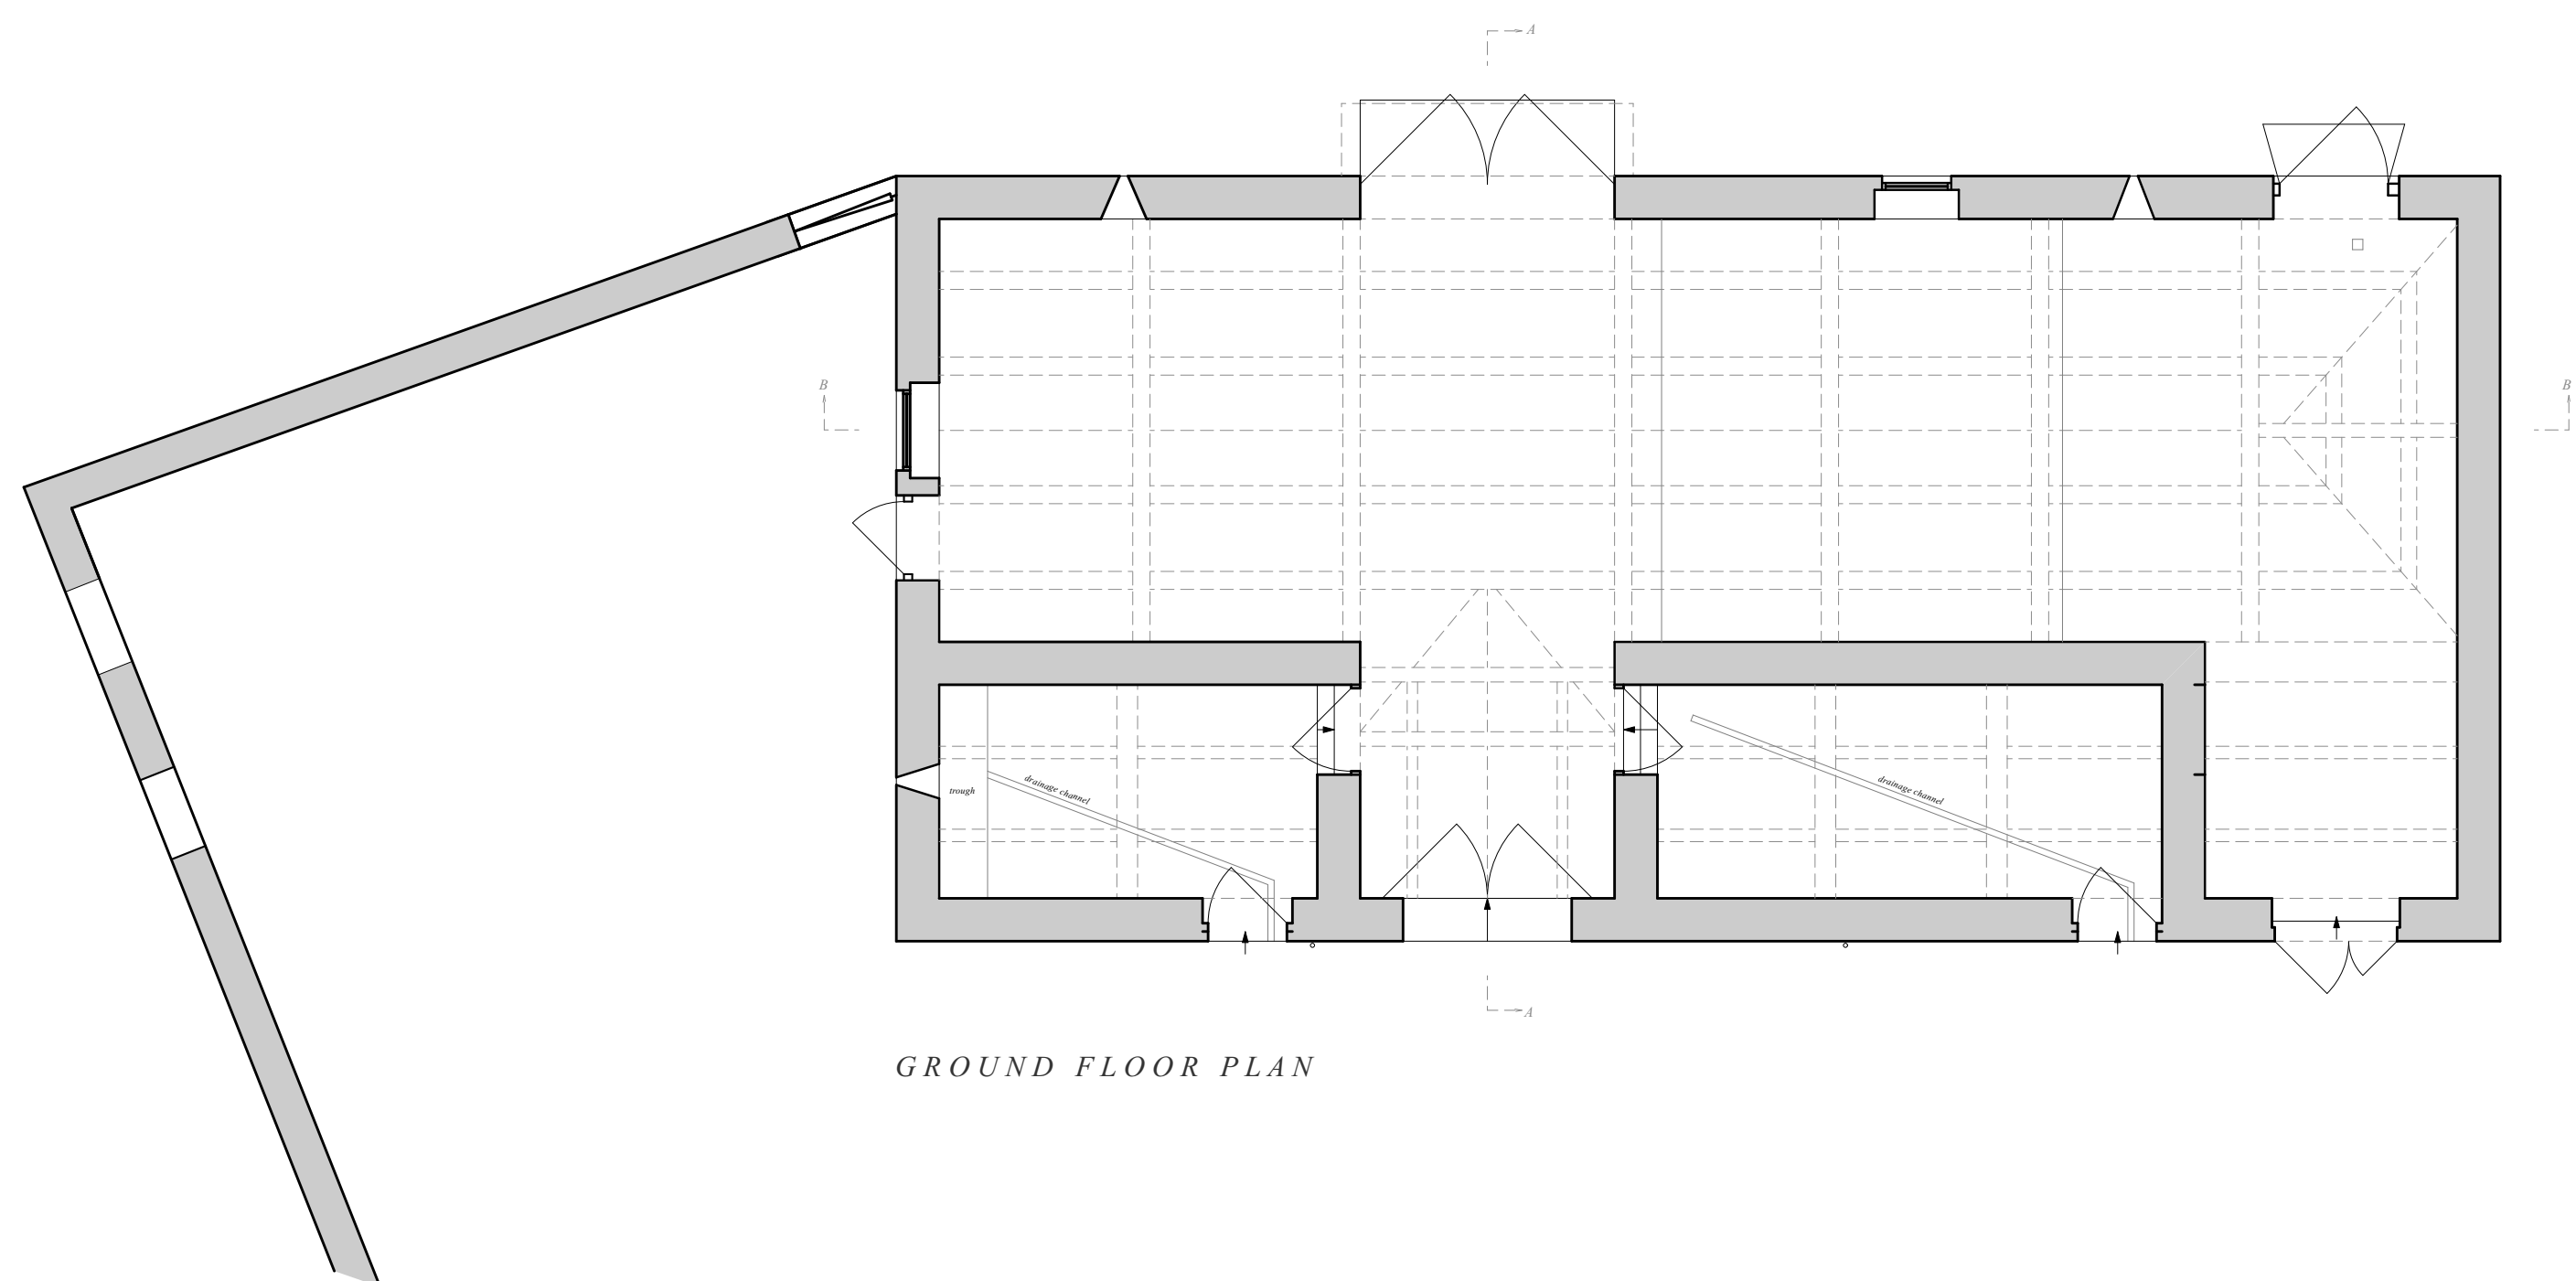

GROUND FLOOR PLAN

