






NORTH - EAST ELEVATION

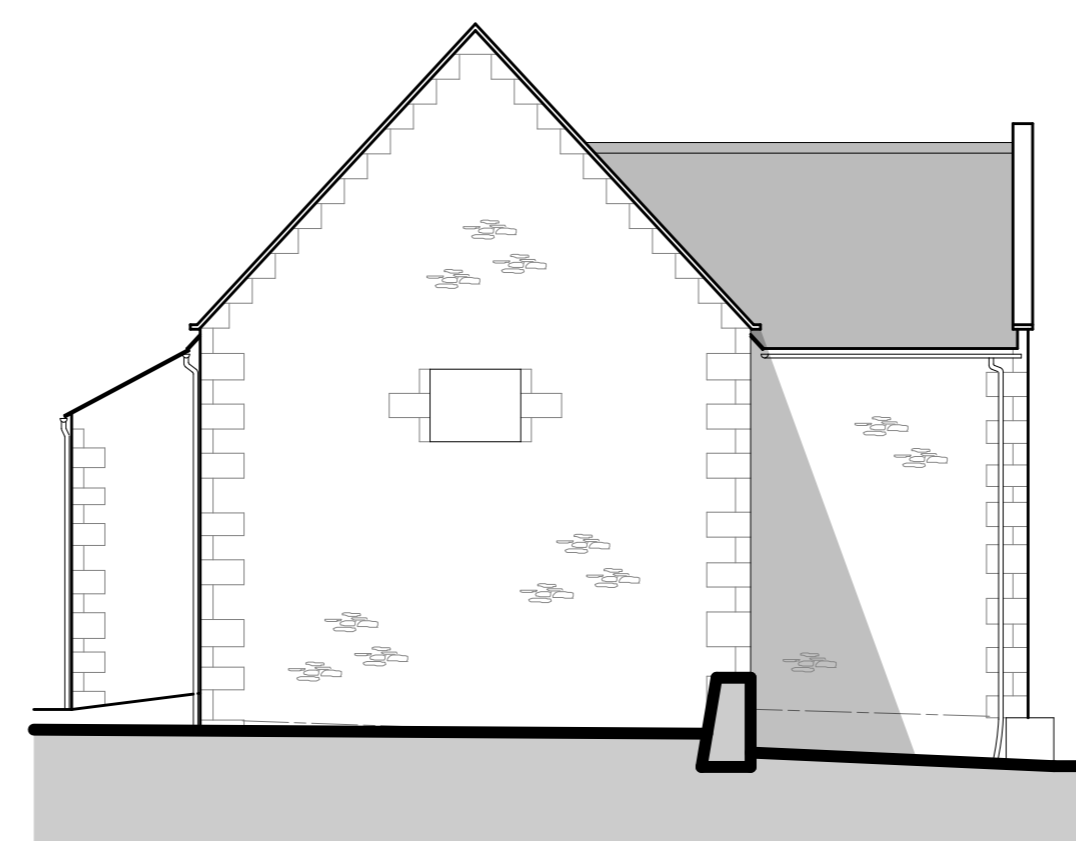


SOUTH - EAST ELEVATION

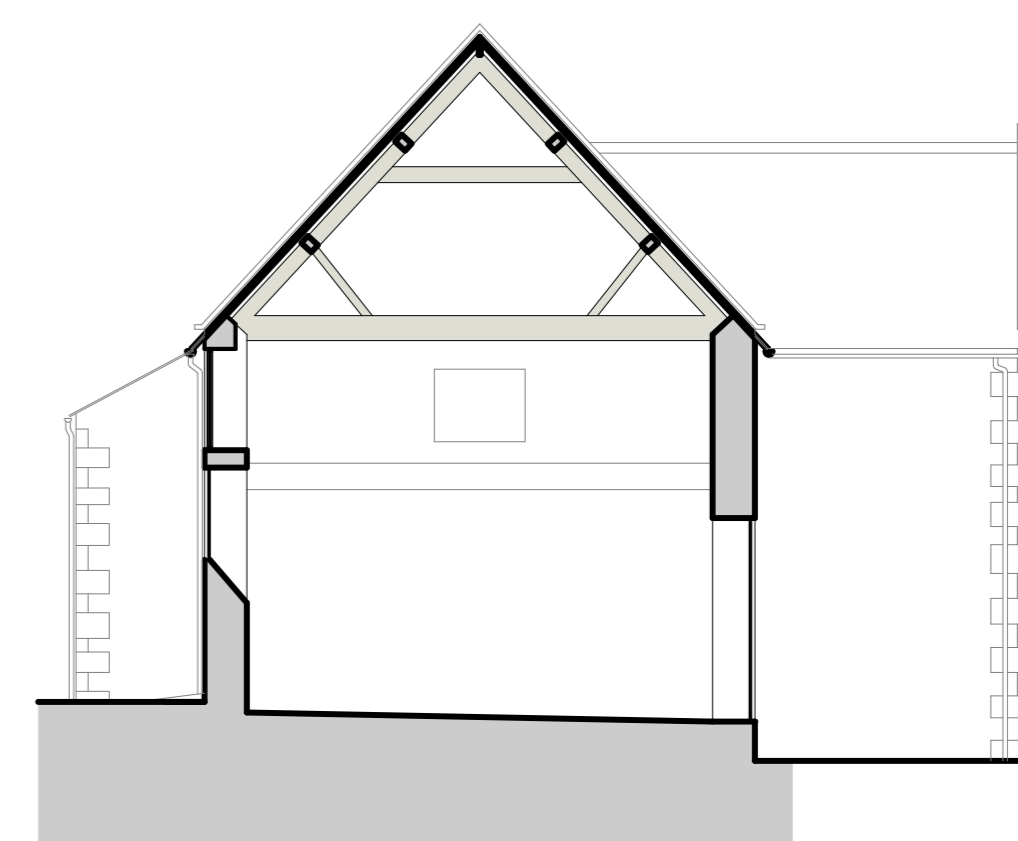


SECTION A-A

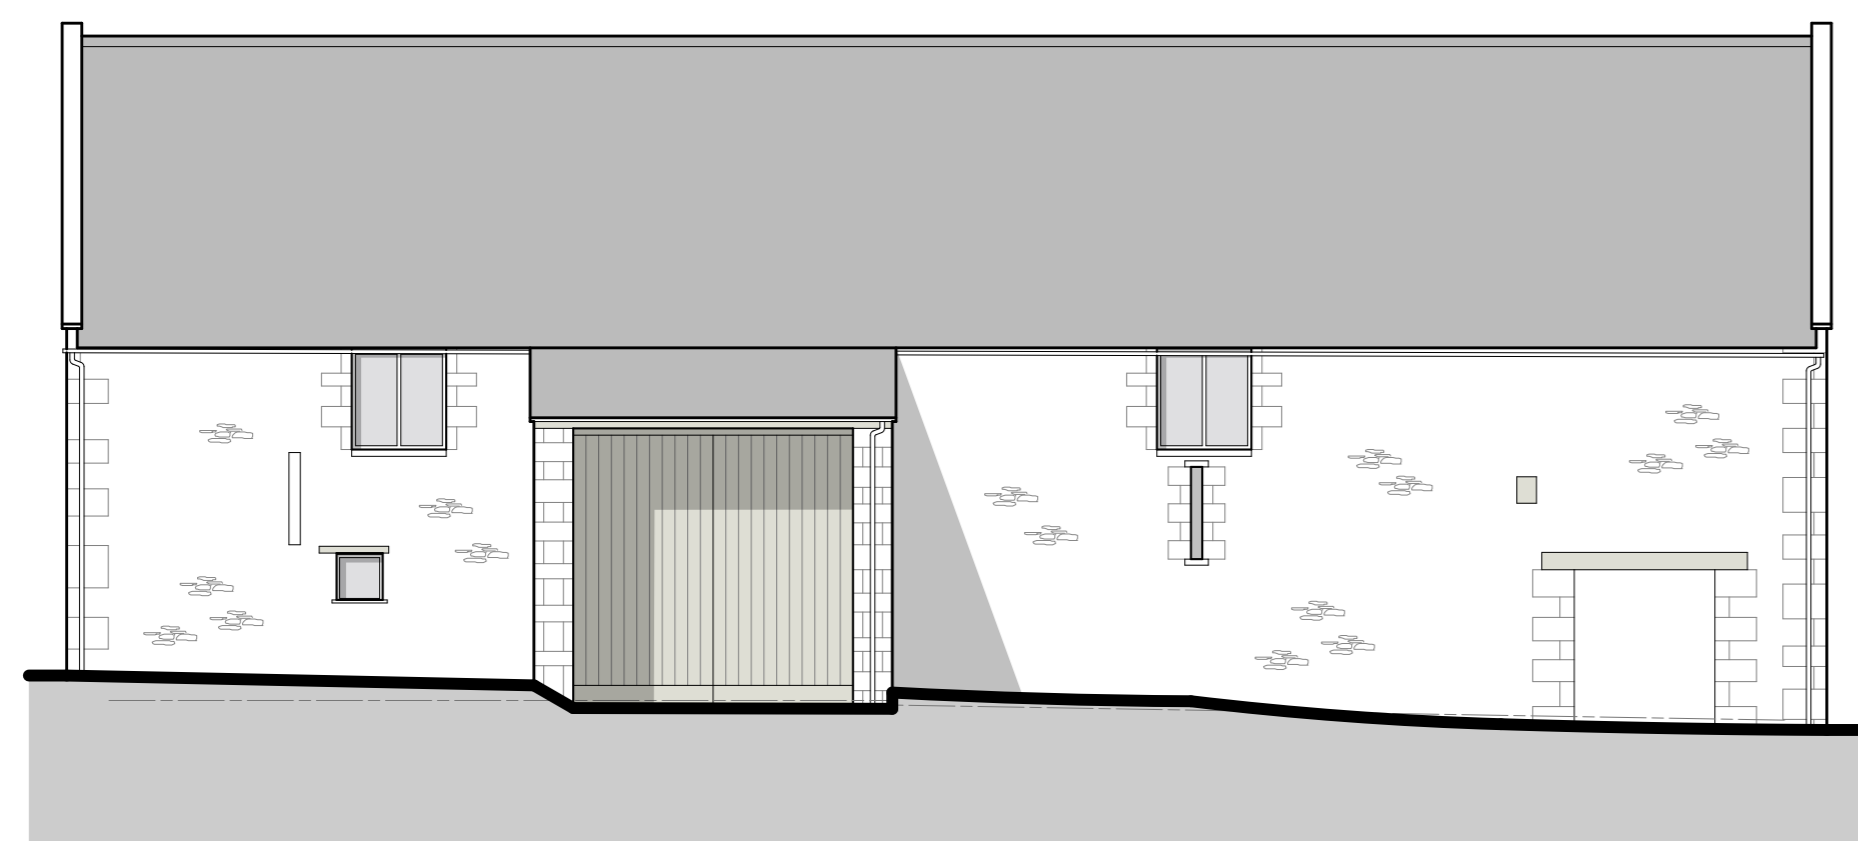


SOUTH - WEST ELEVATION

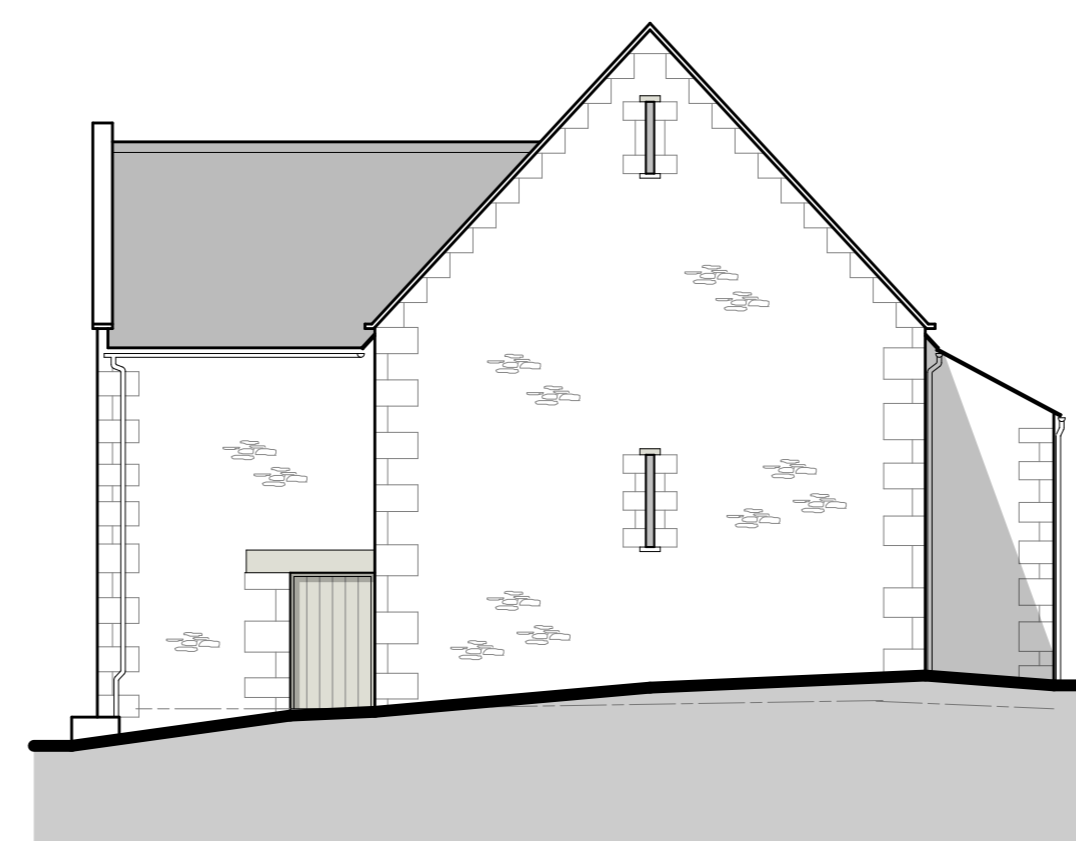


NORTH - WEST ELEVATION

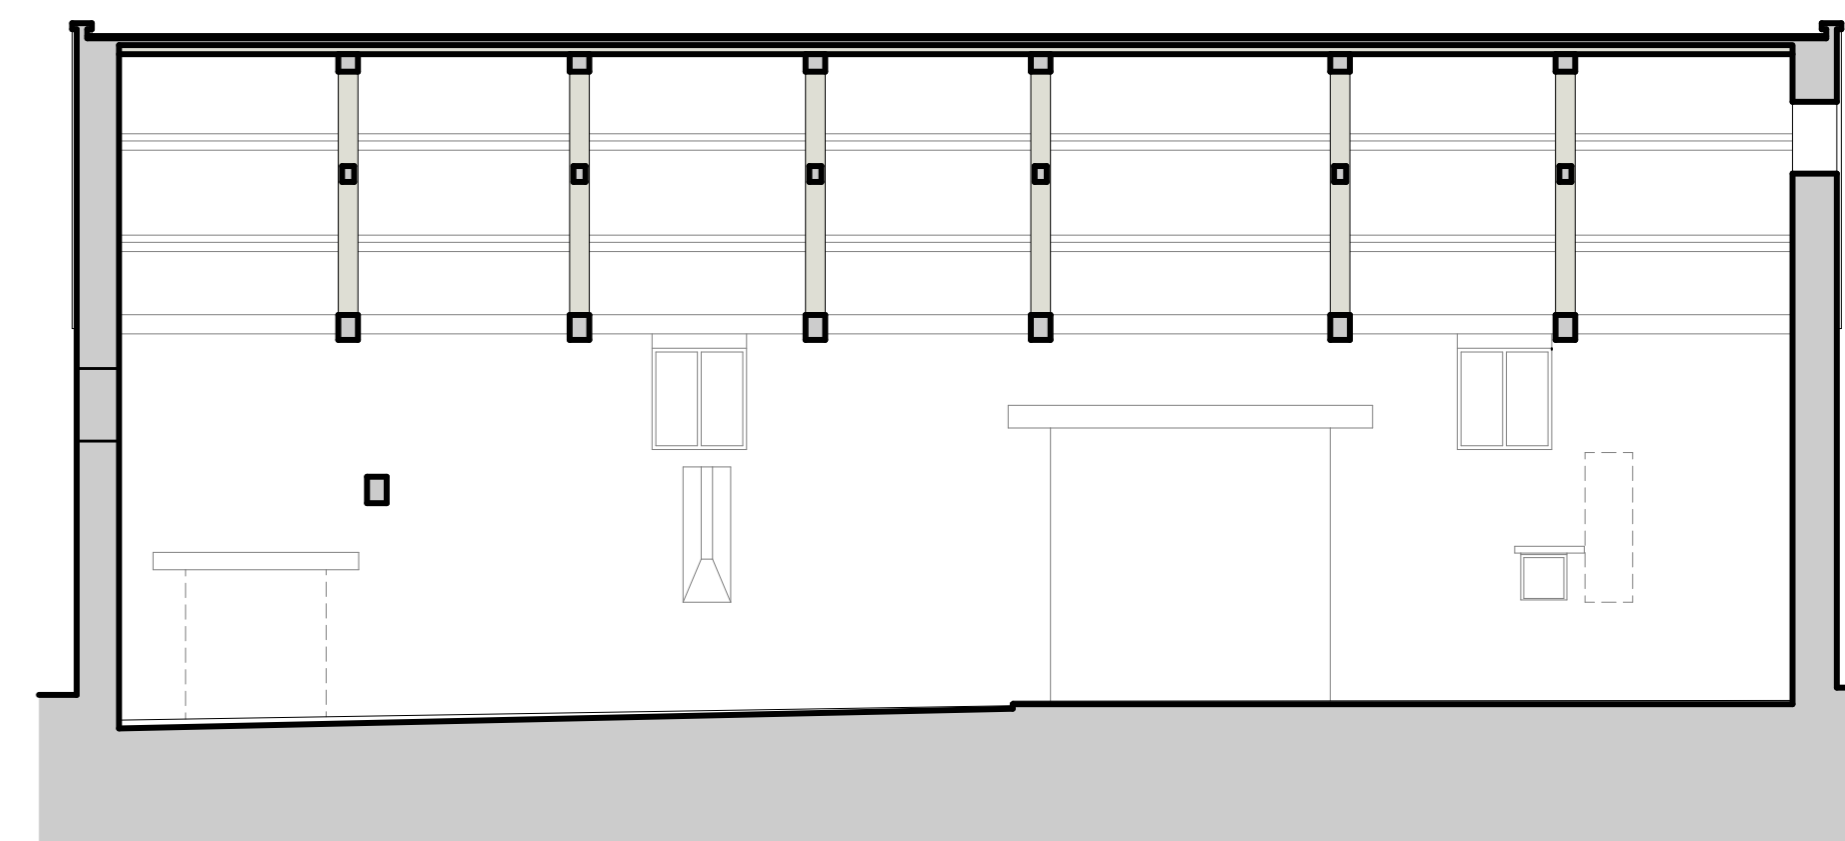

SECTION B-B

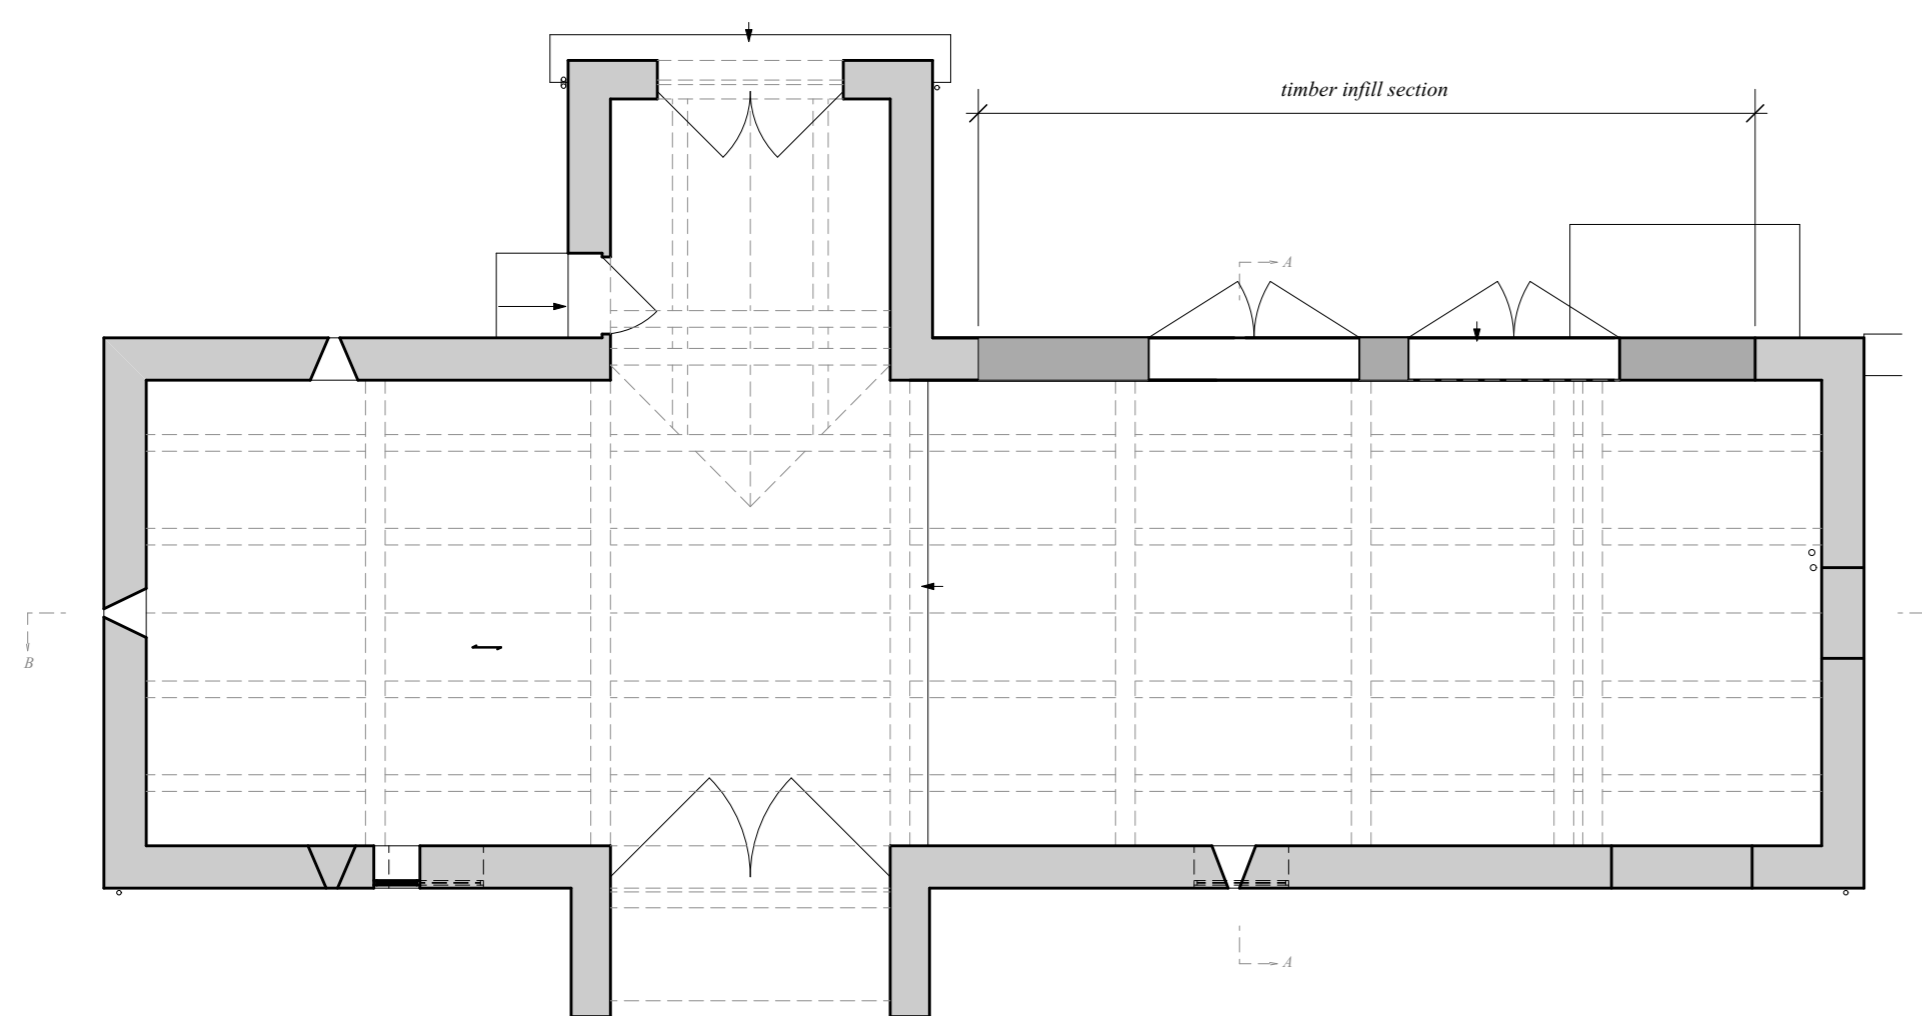

GROUND FLOOR PLAN

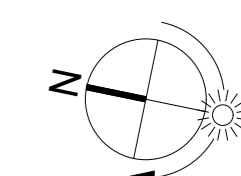

1 : 100 @ A1  
 0 5m  
 0 15ft