

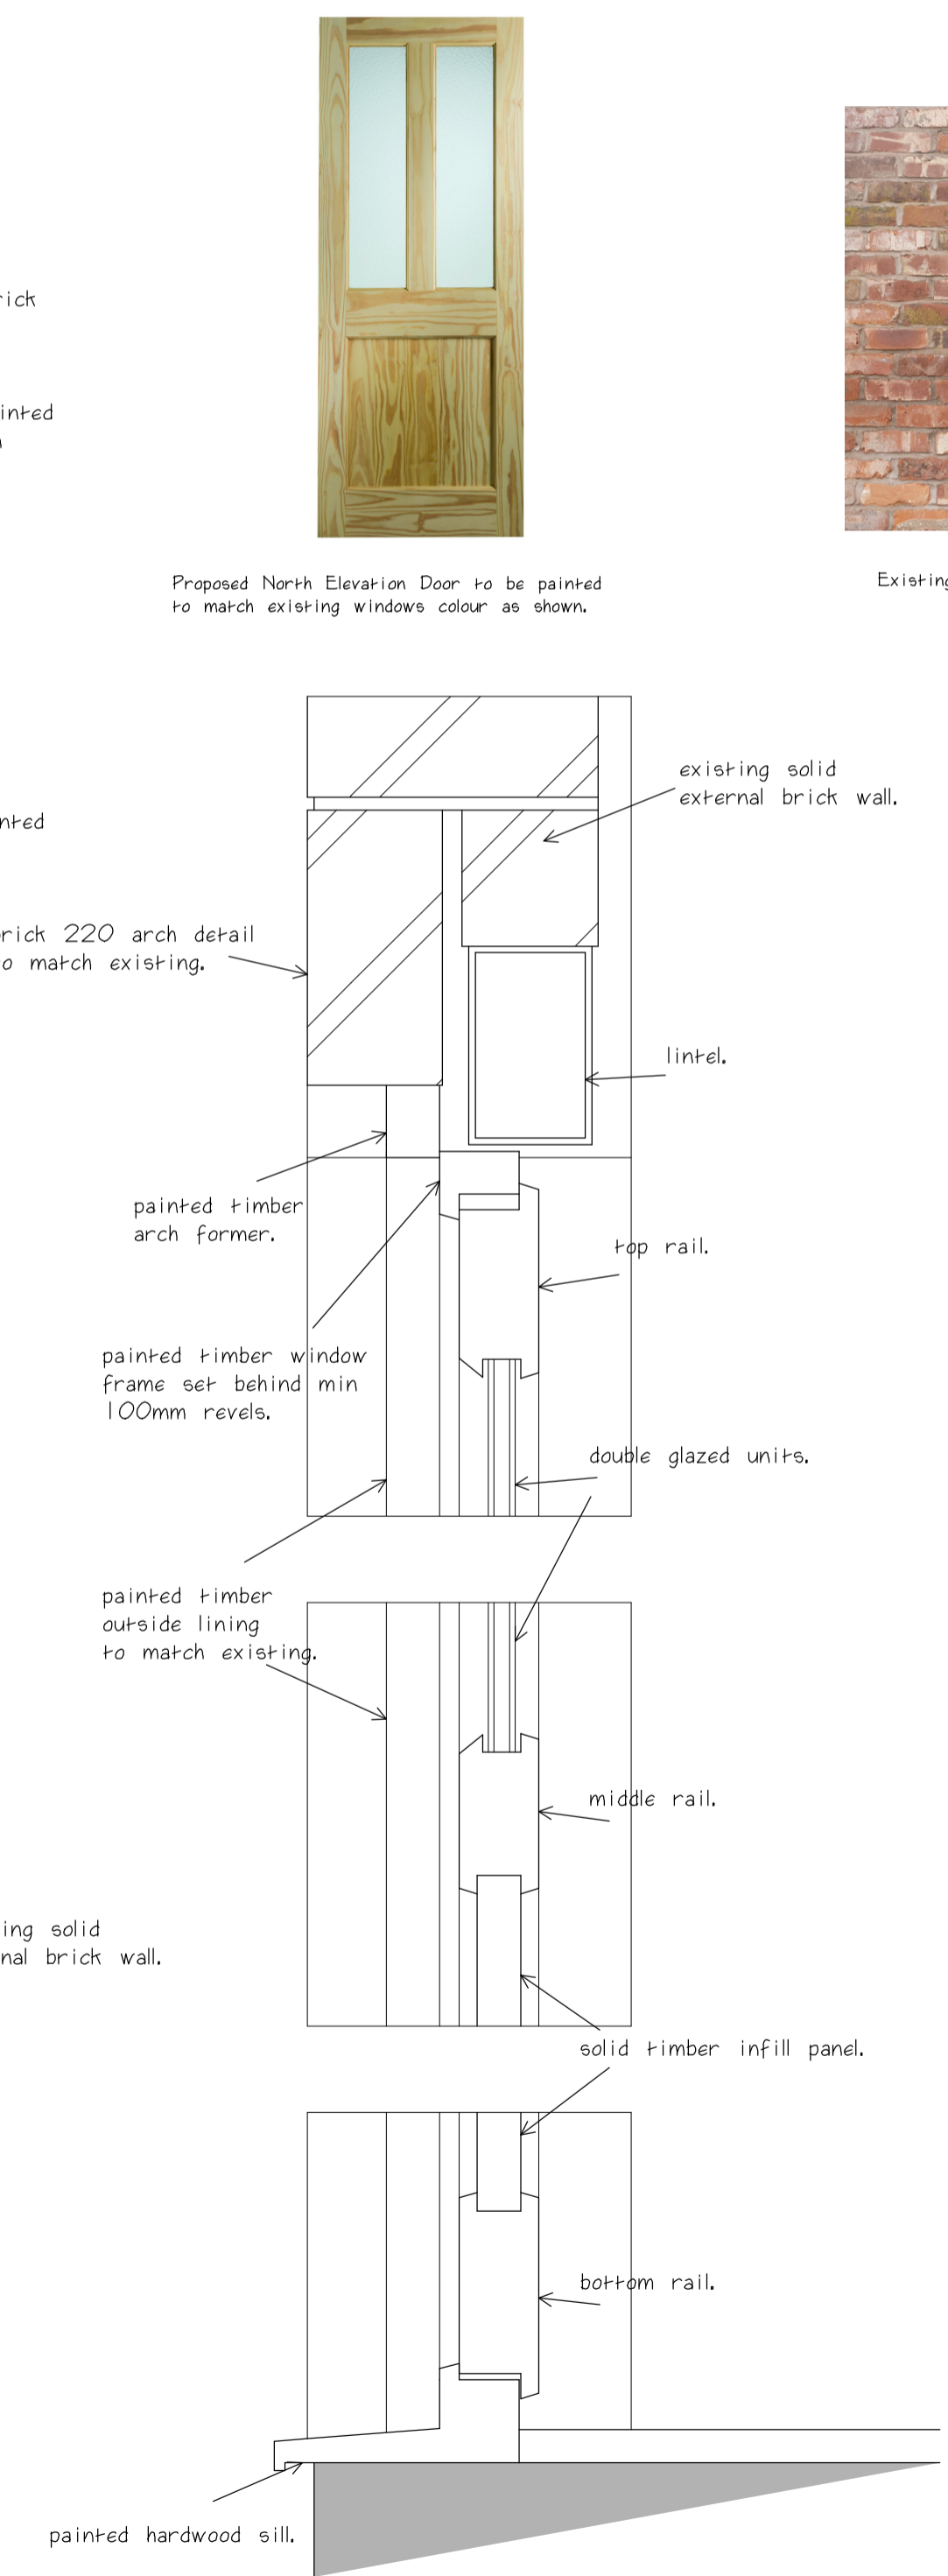
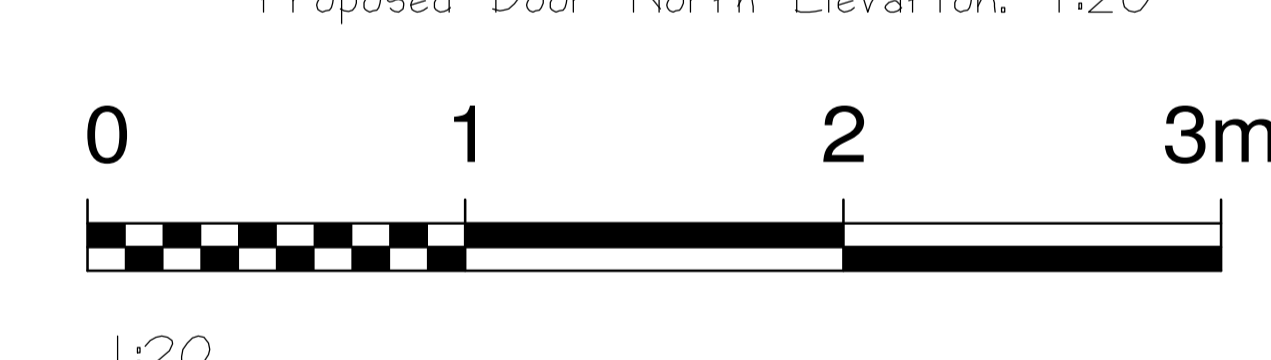
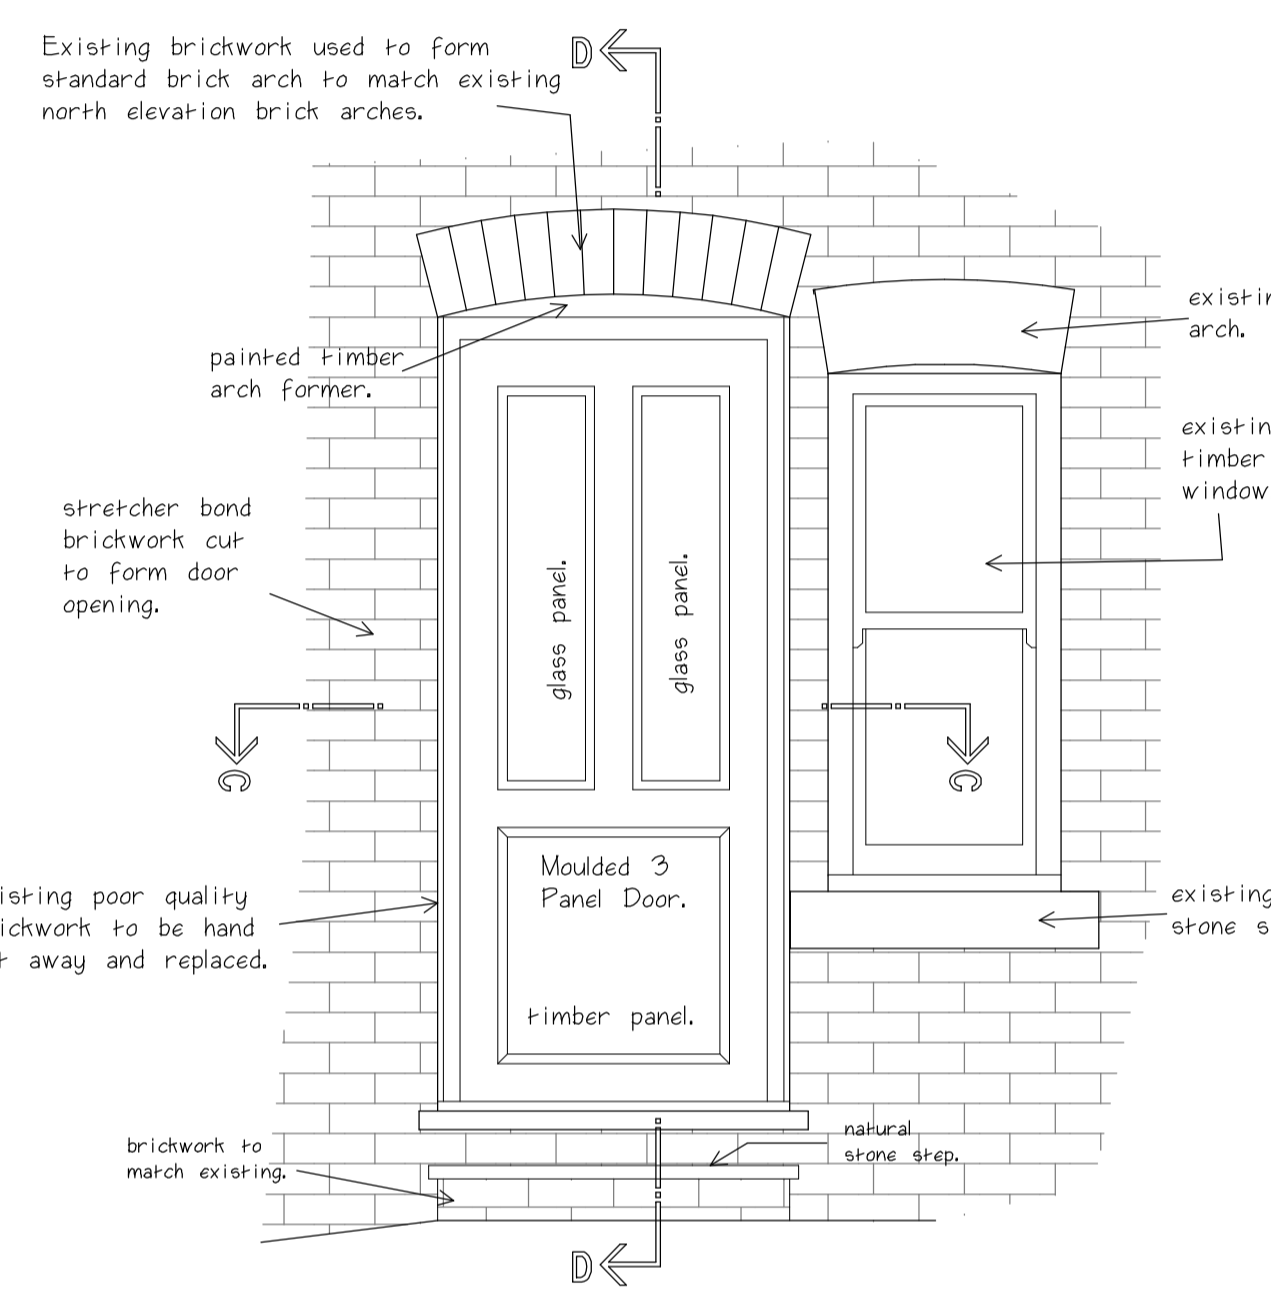
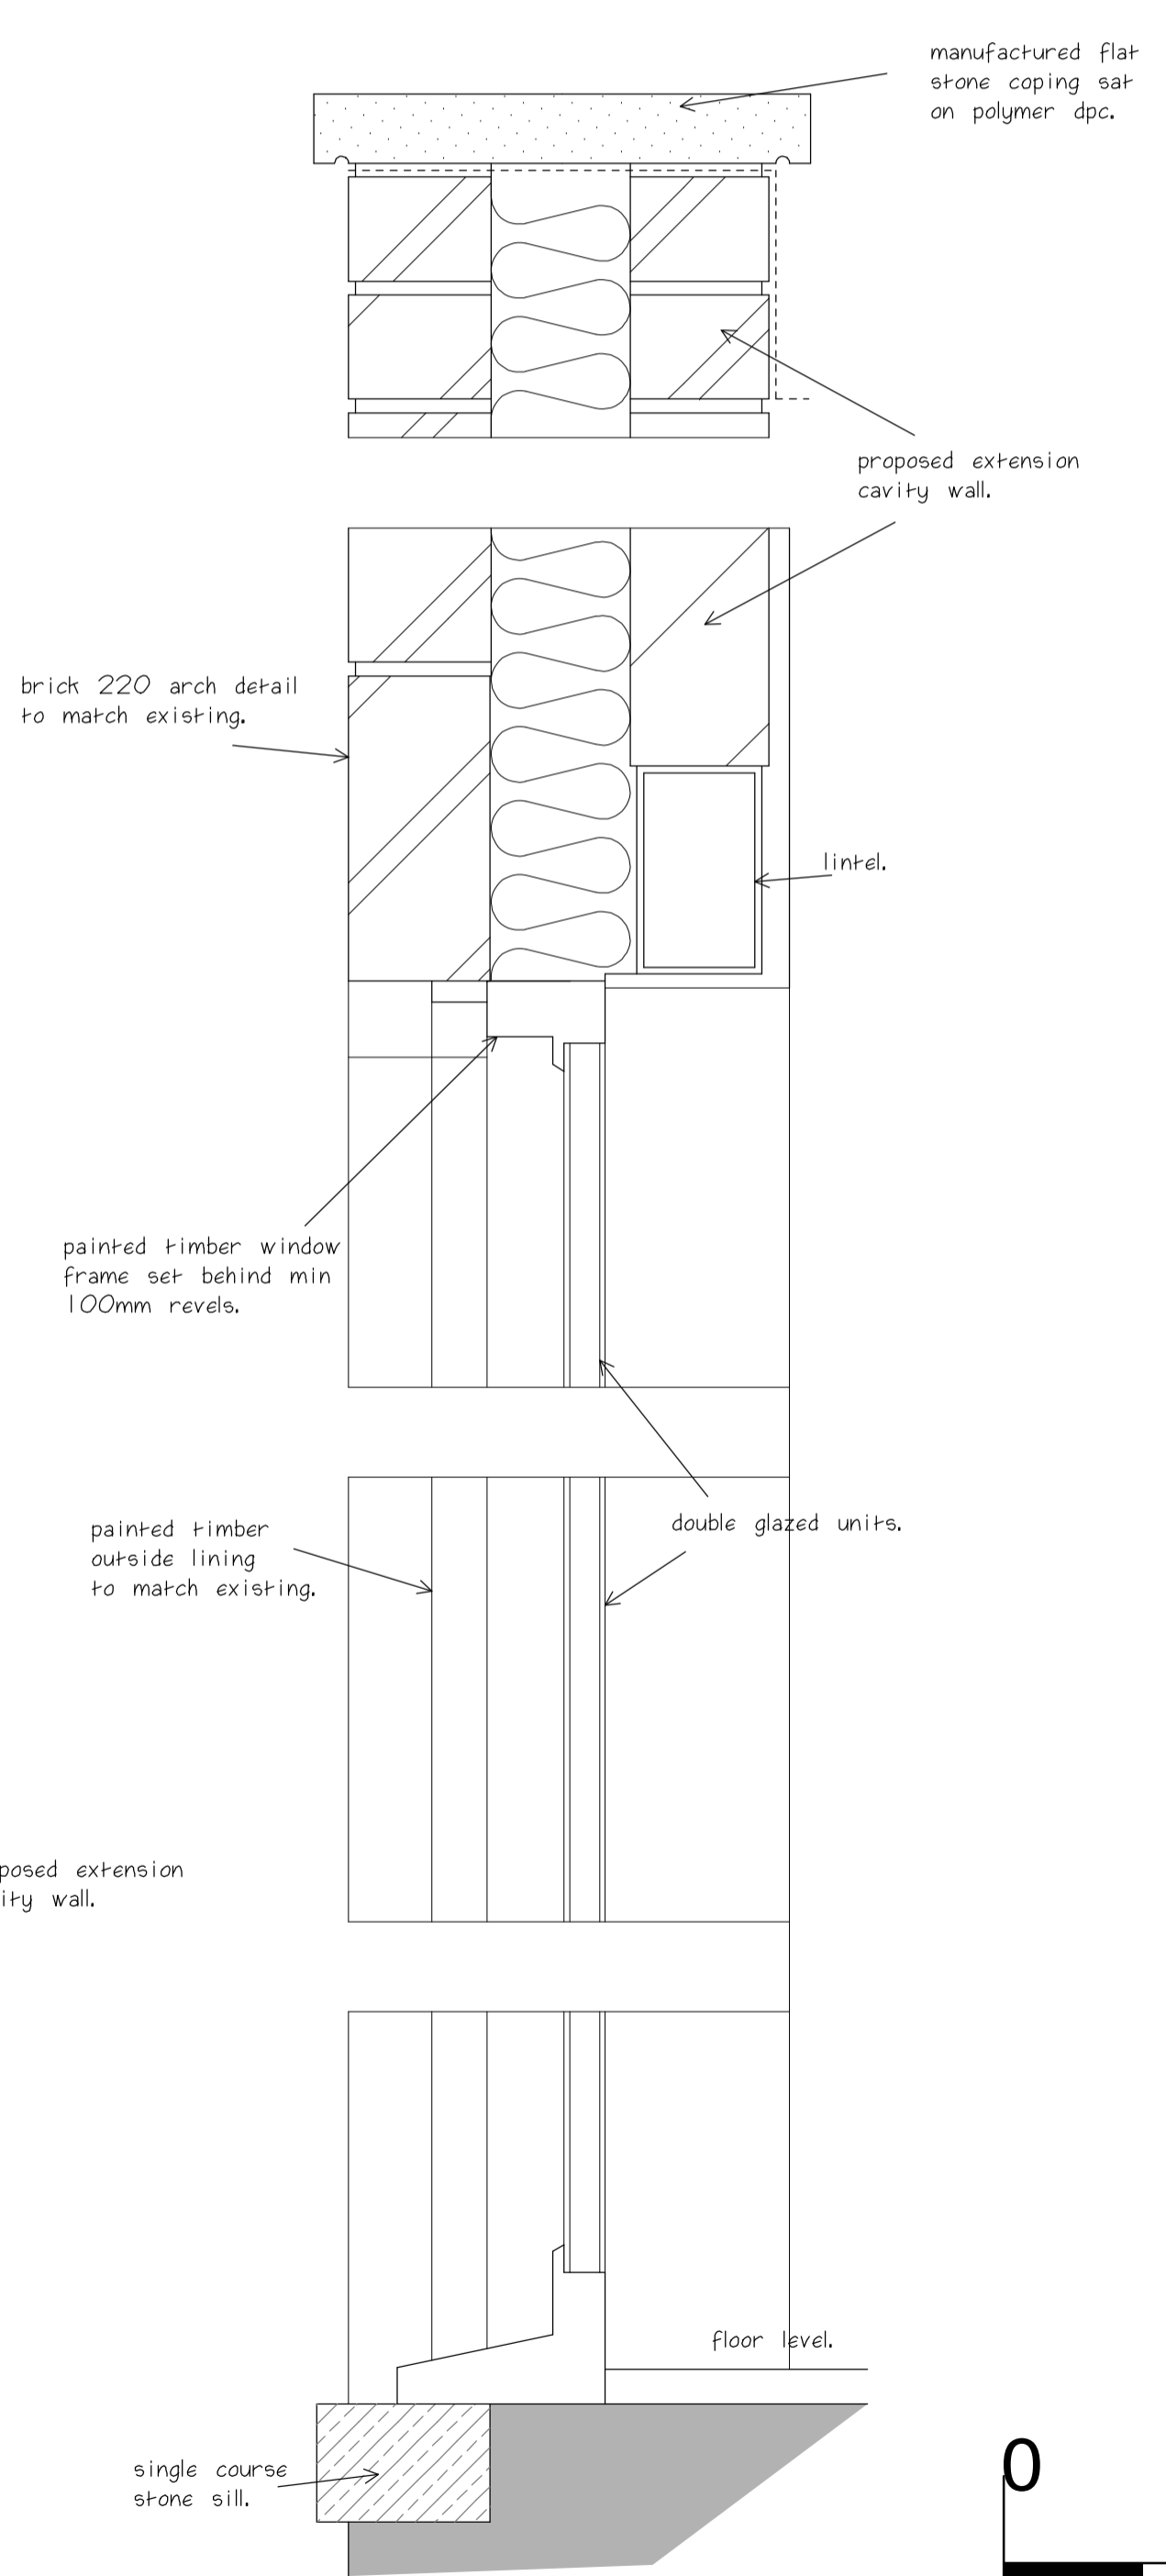


60mm Dia Rainwater Pipe with Ears.

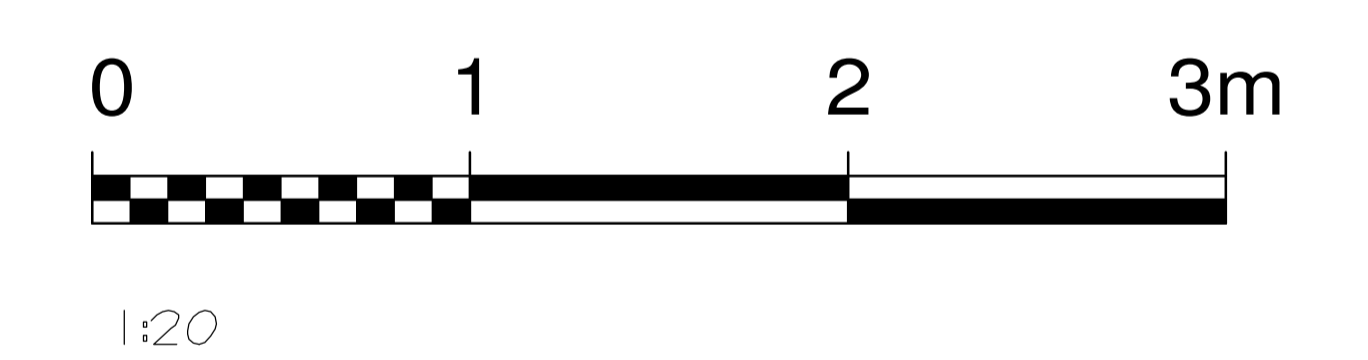

Rainwater Hopper Head.

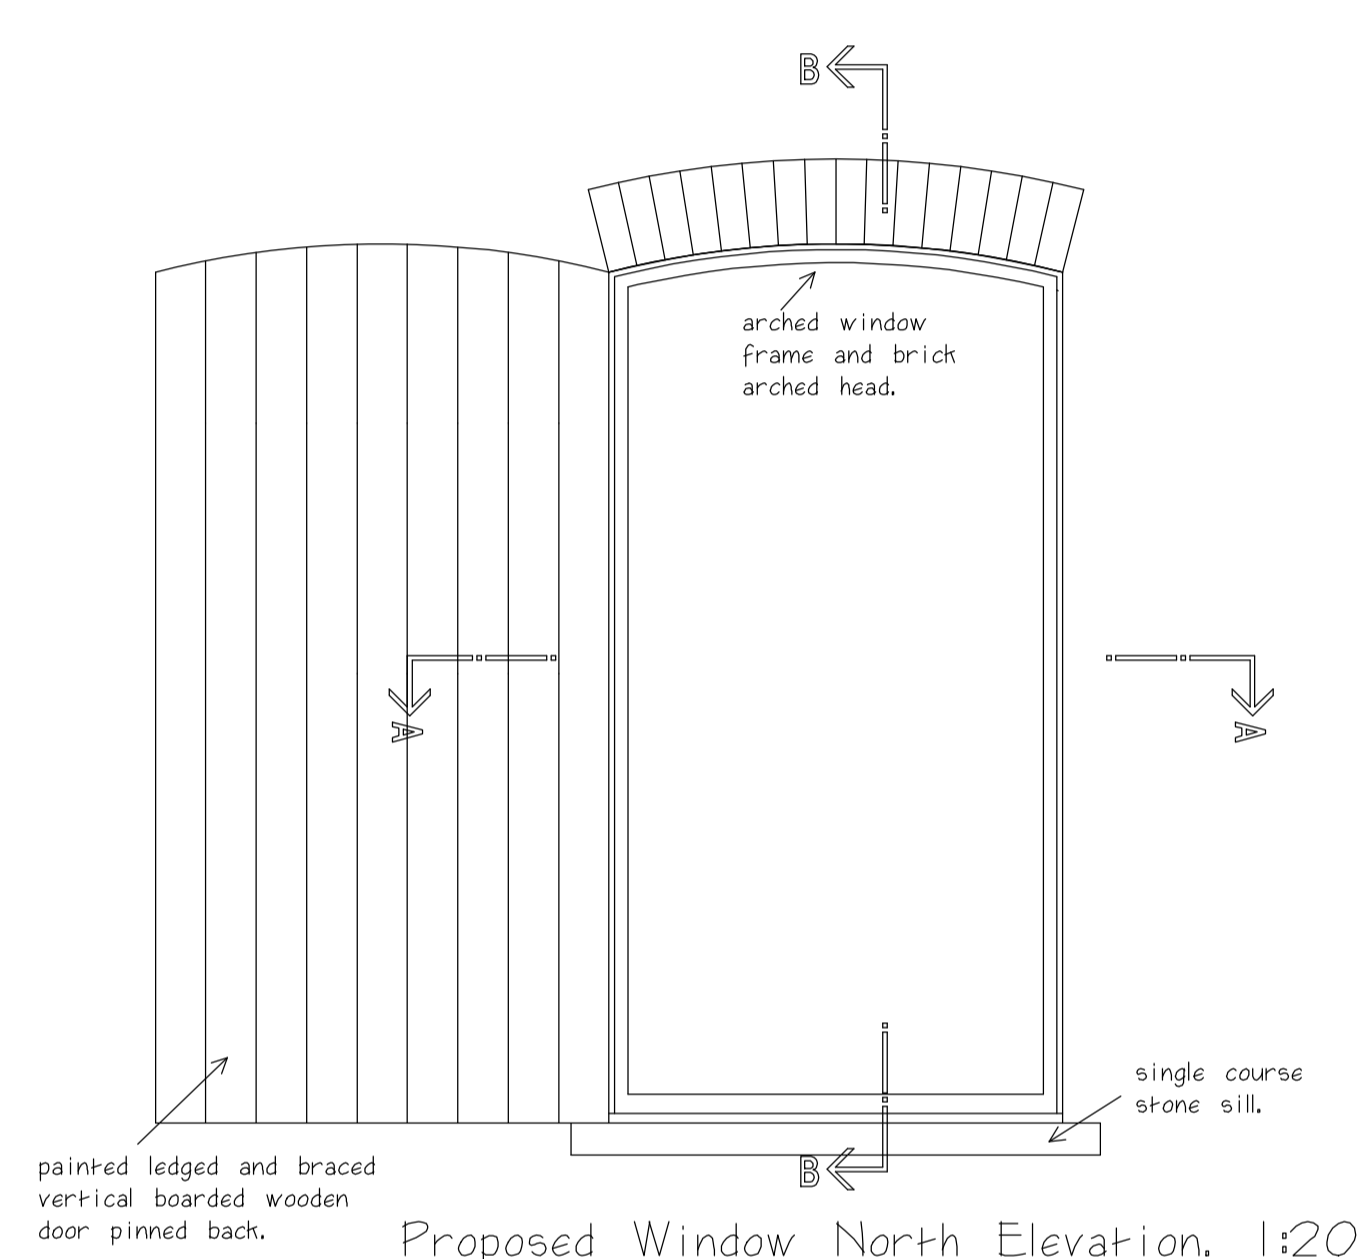


Section DD. 1:5



Existing Window Colour.



natural stone flag step.

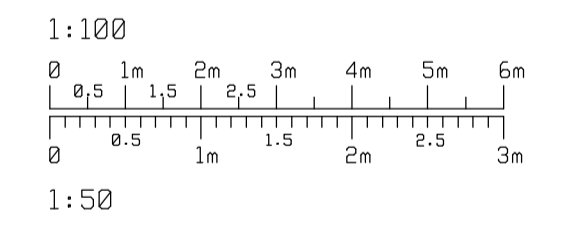

Proposed Extension.
Door, Window and Rain
Water Details.

5 Robins Lane,
Bramhall.

G.D.A Design Associates Ltd.	
4 Oakleigh Court Congleton, Cheshire CW12 4NP TEL: 01260 273331	
Date. SEPT 23	Scale. 1:100 1:
Drawn. DA	Dr. No. 19/71/05A
Note. All dimensions must be checked on site. Drawing size A1.	

