




Notes.
This Drawing is the copyright and property of Santander UK PLC. It must not be copied or published without written consent.

Do not scale from this drawing.

Rev	Description	Date	By

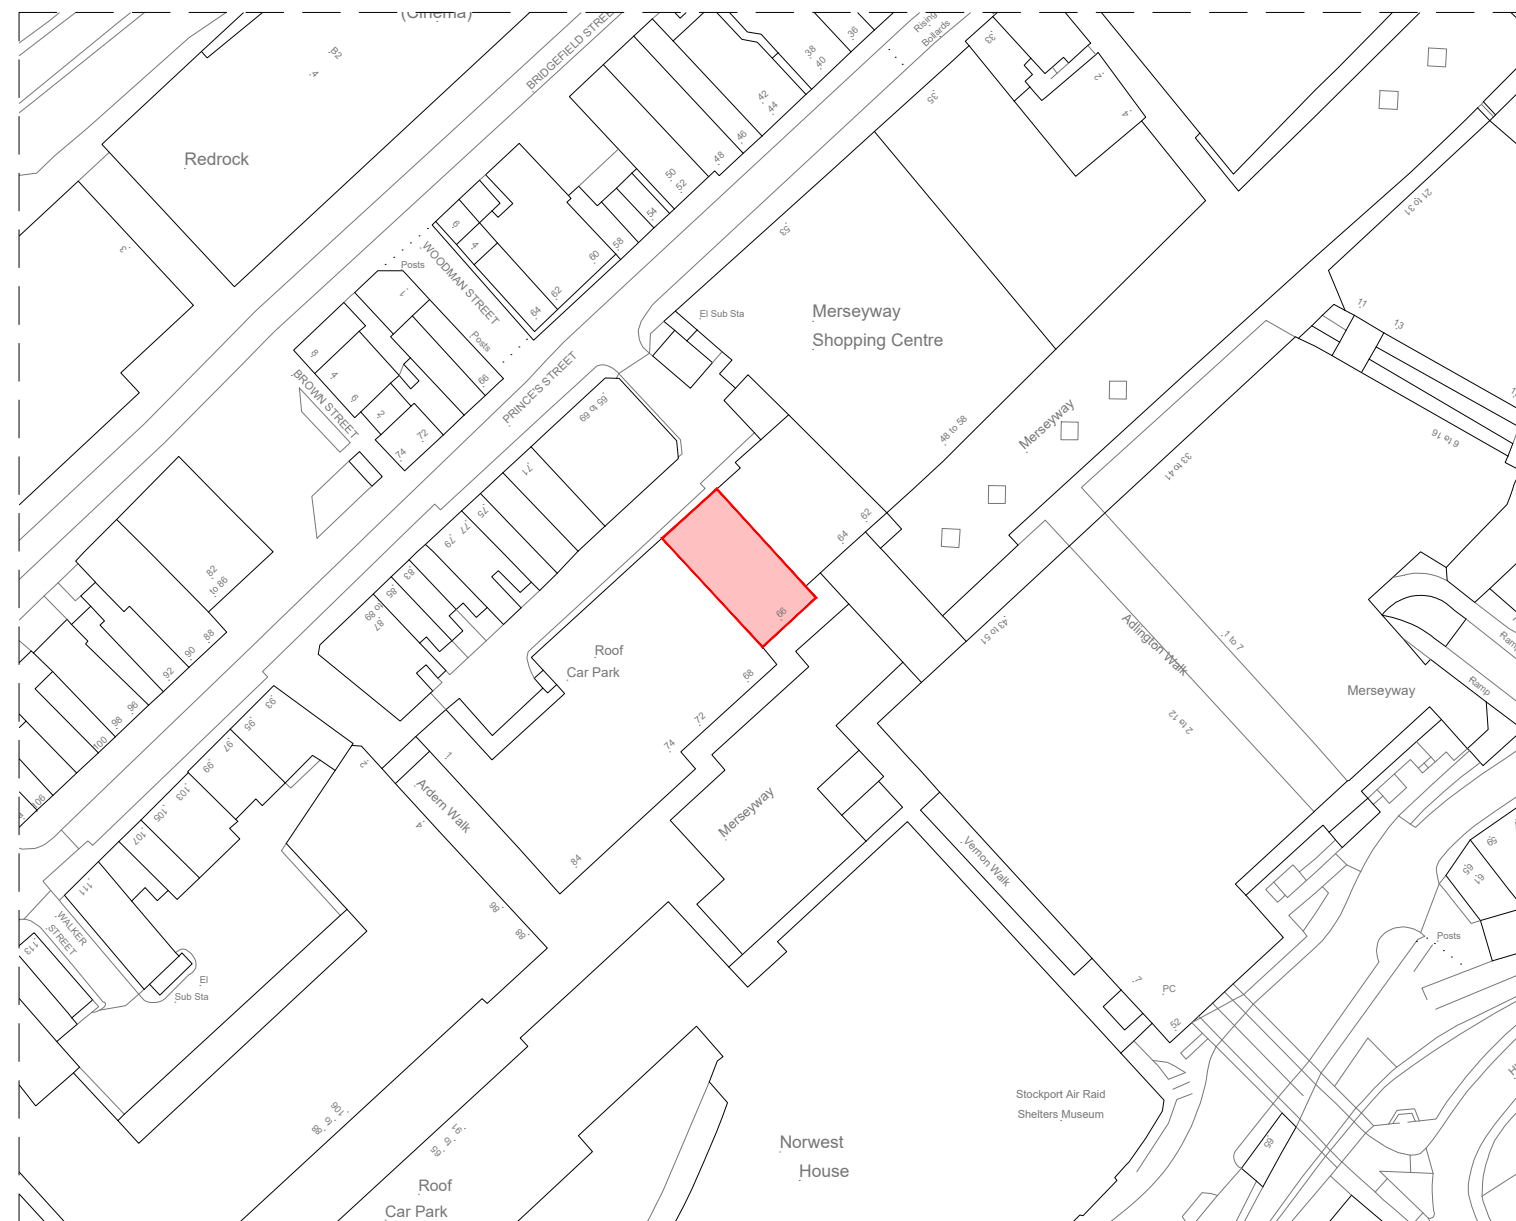

SITE LOCATION PLAN
1:1250 @ A3

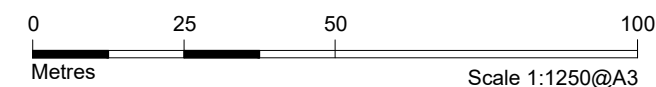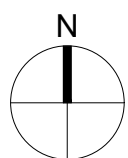

Project
Stockport MW
66-68 Merseyway
Greater Manchester, SK1 1PL

Title
Site Location Plan

Scale
1:1250 @ A3

Drn TD	App
Date 05/04/2024	Date
Consultants' drawing number 2201-A-0771-0000	brand UOM
Client drawing number StockportMW-0771-LP-EX	rev. -