

Rev	Date	By	Changes
-	-	-	-
-	-	-	-
-	-	-	-

Rev	Date	By	Changes
-----	------	----	---------

**Parkstone Studios**  
architecture + design

tomphilpreynolds@gmail.com  
07784523555

**Purpose of Issue**  
PLANNING

**Date of Issue** 02/04/2024  
**By:** TR


**Project**  
New dwelling to rear of 72 Danecourt Road, Poole, BH140PH

**Drawing**  
001- Location Plan and Block Plan

**Scale**  
1:1250, 1:500 @ A3


**Revision**  
\*

**Location Map**

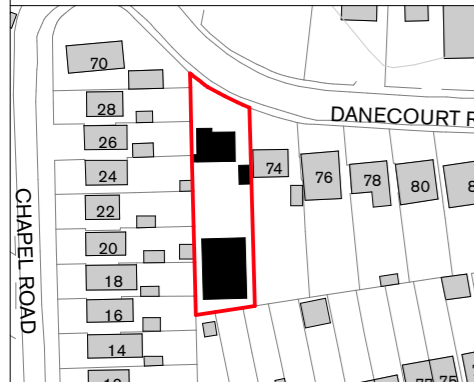


Location Plan

1:1250

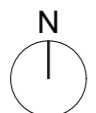

Extent of application

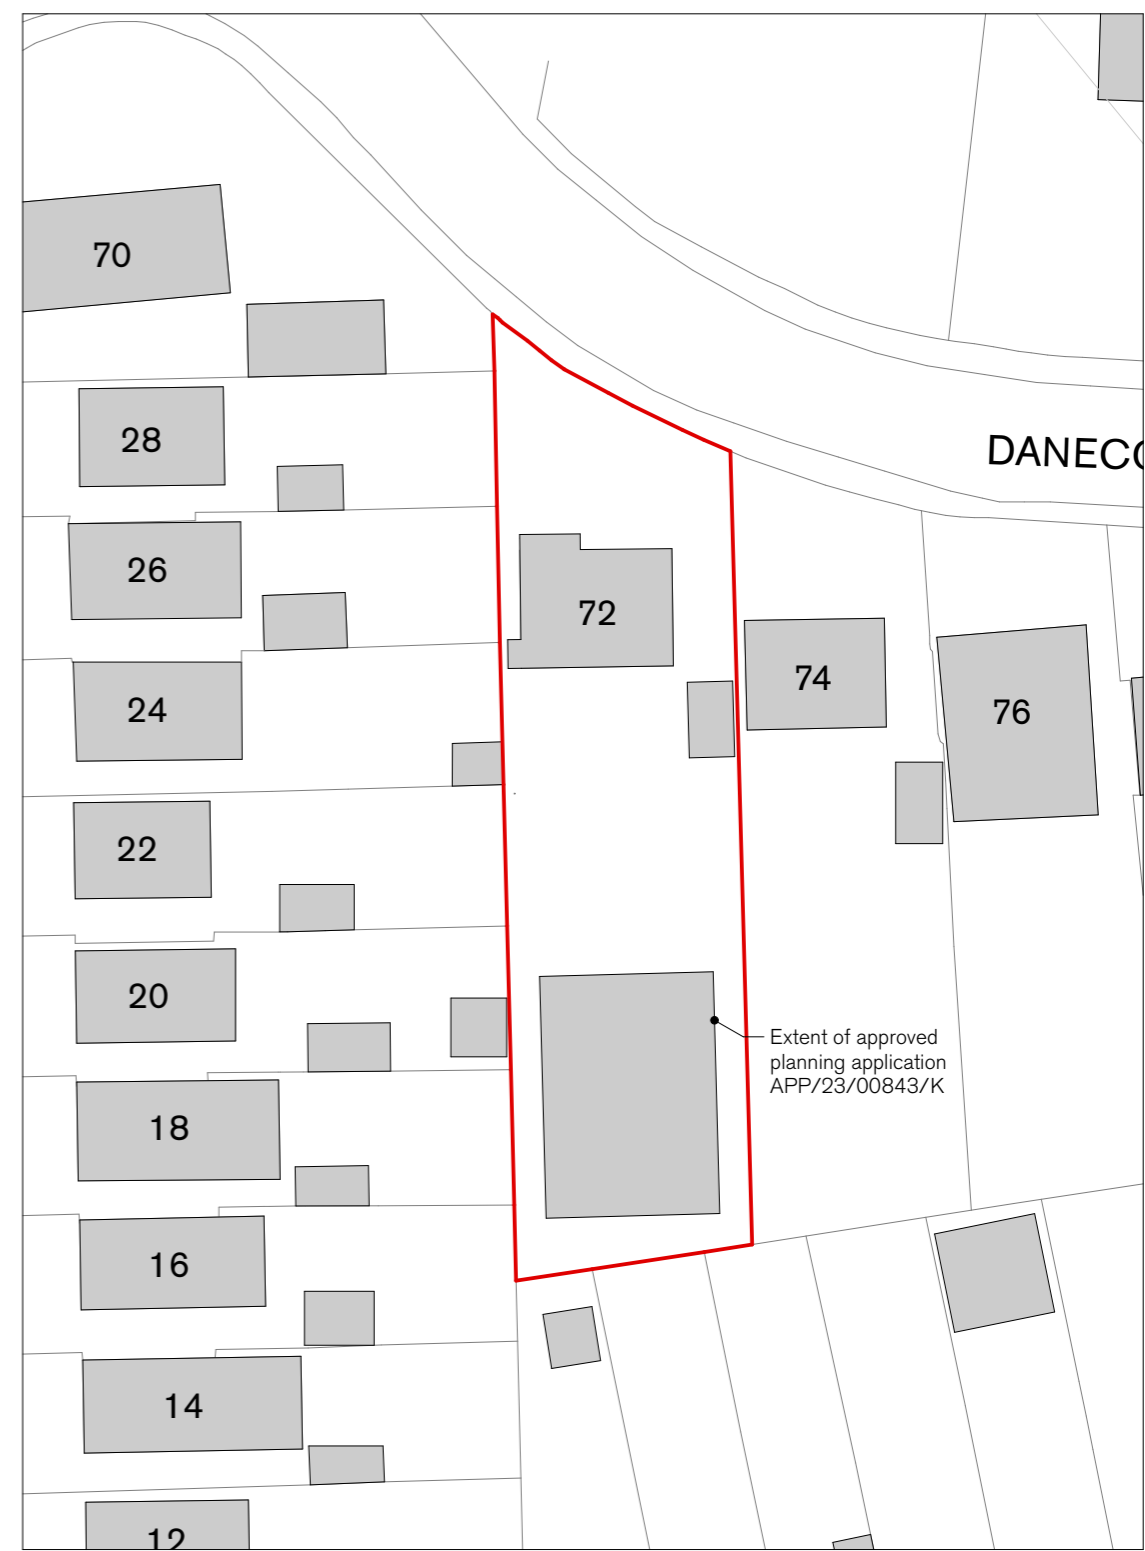

Block Plan

1:500

