




Garden End Elevation of Beach Hut  
Scale 1:15

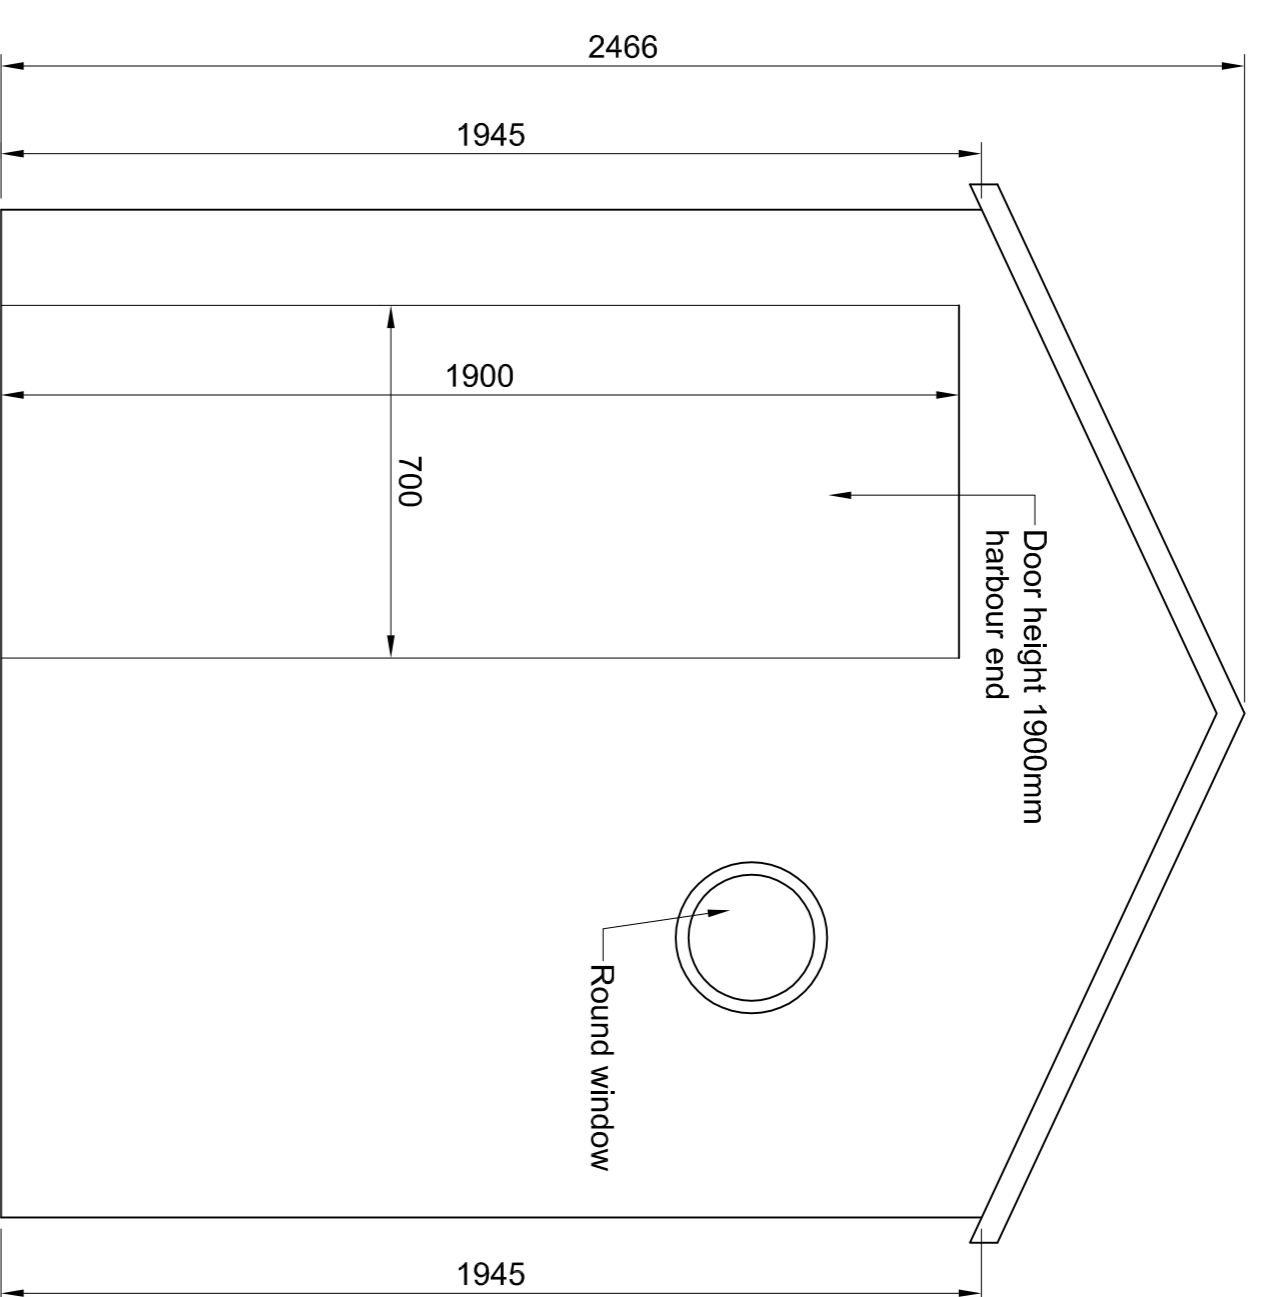


Harbour End Elevation of Beach Hut  
Scale 1:15

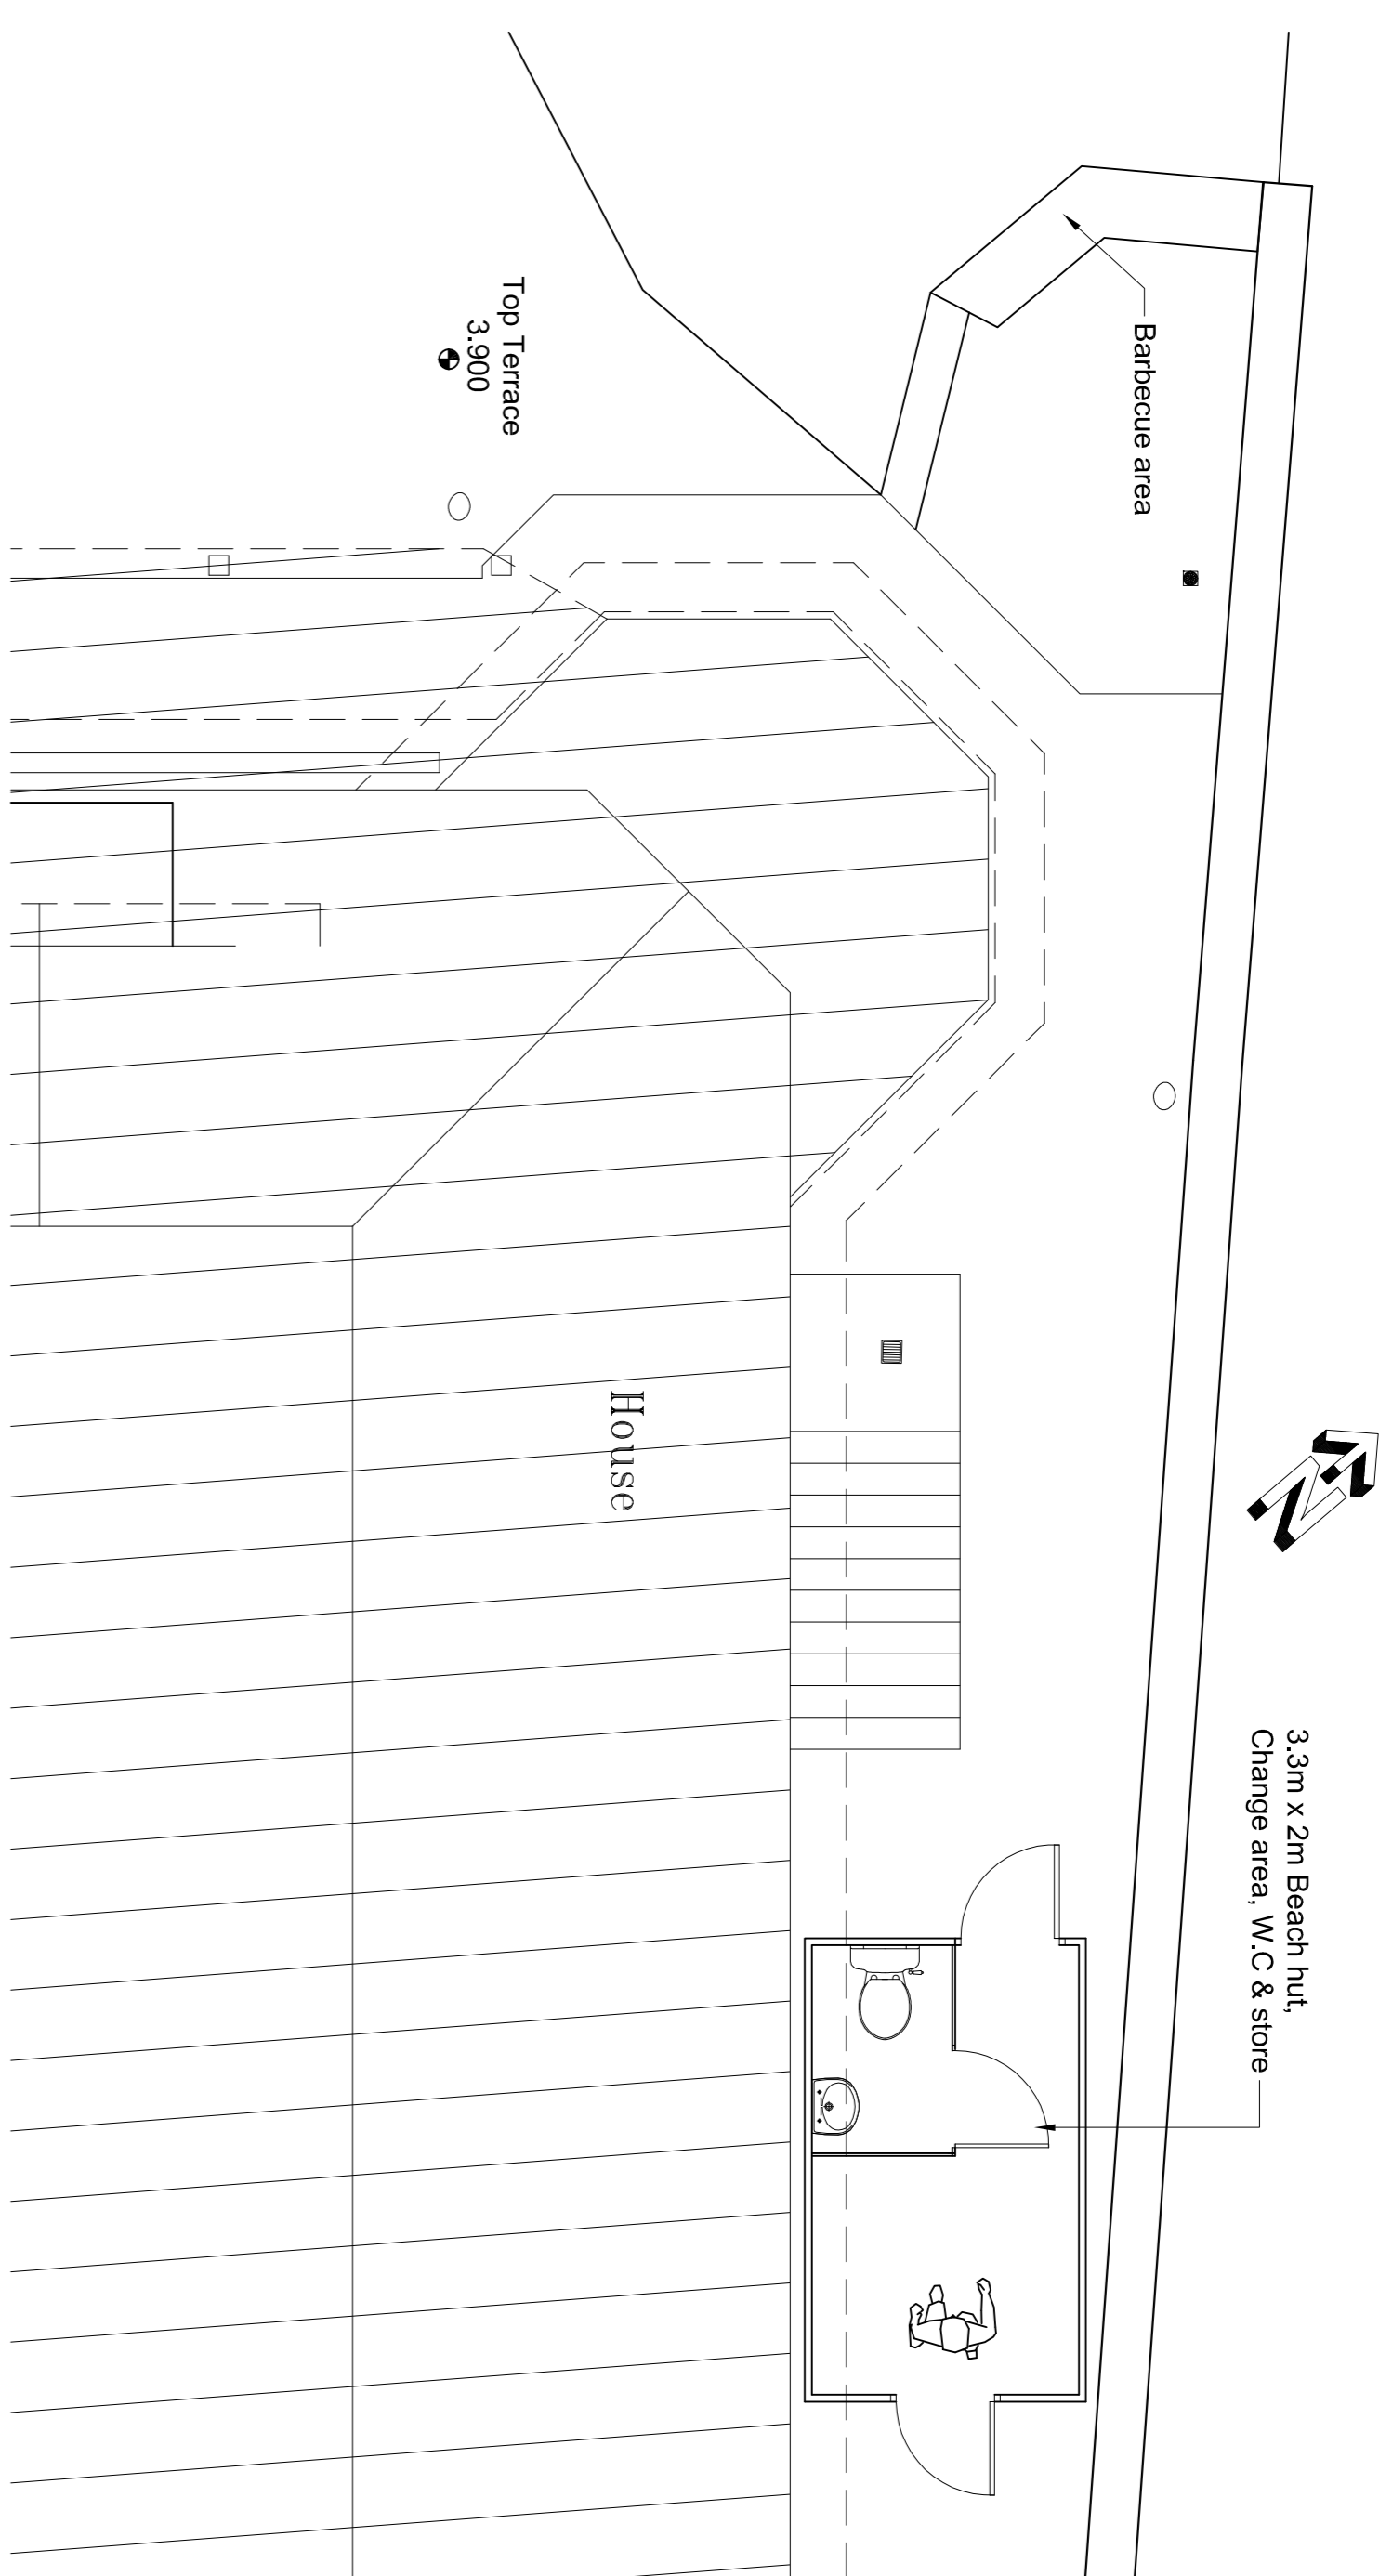

Plan showing Beach Hut Position  
Scale 1:50

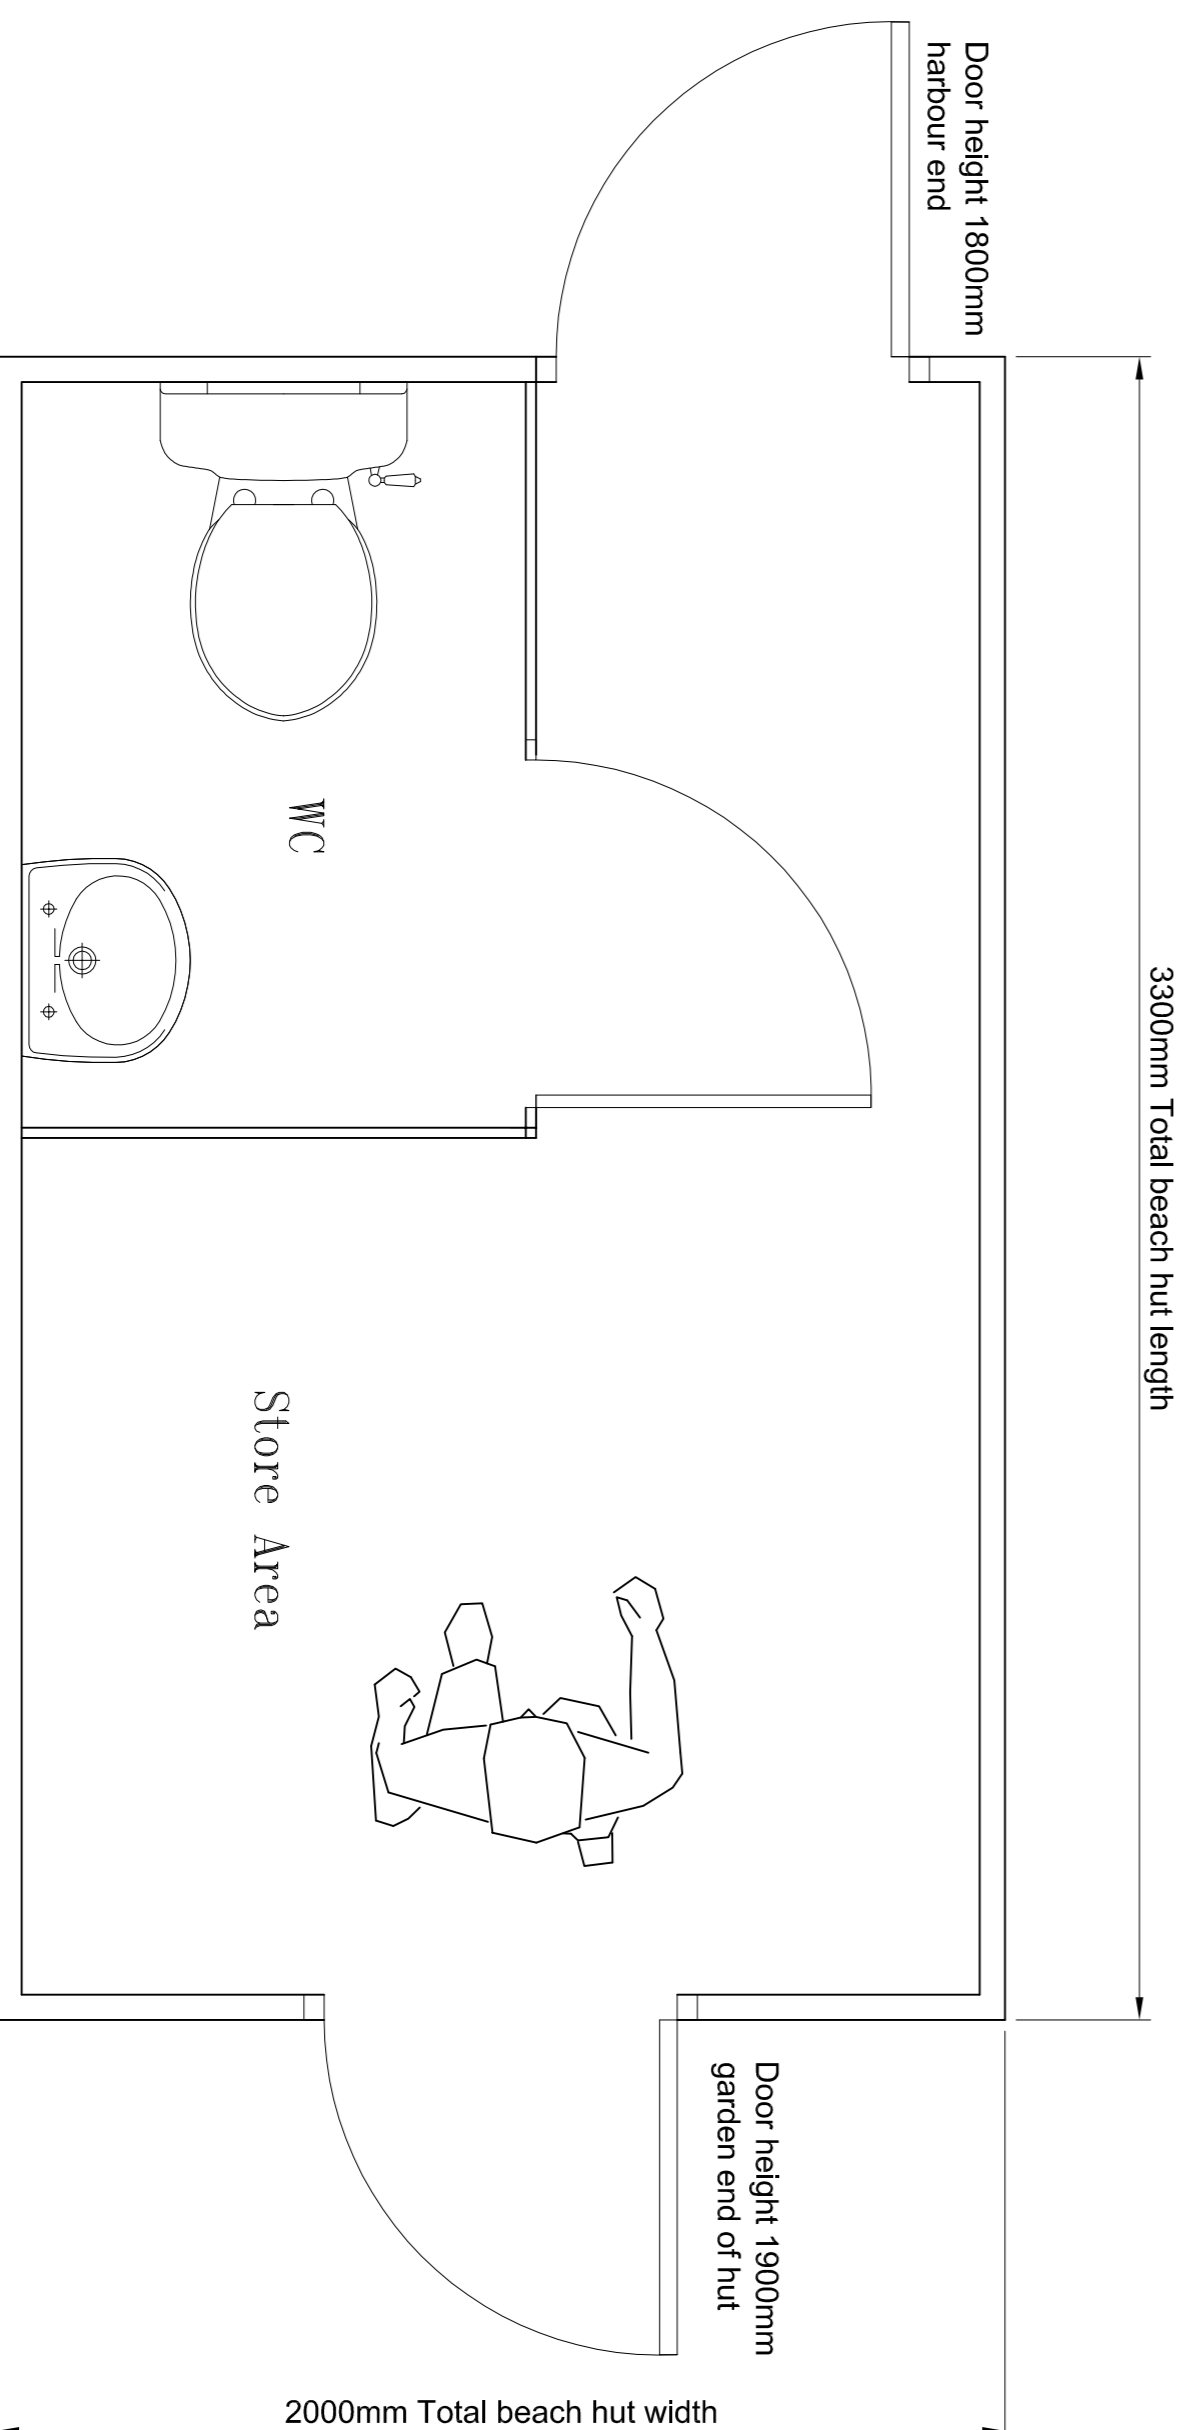

Beach Hut Plan  
Scale 1:15

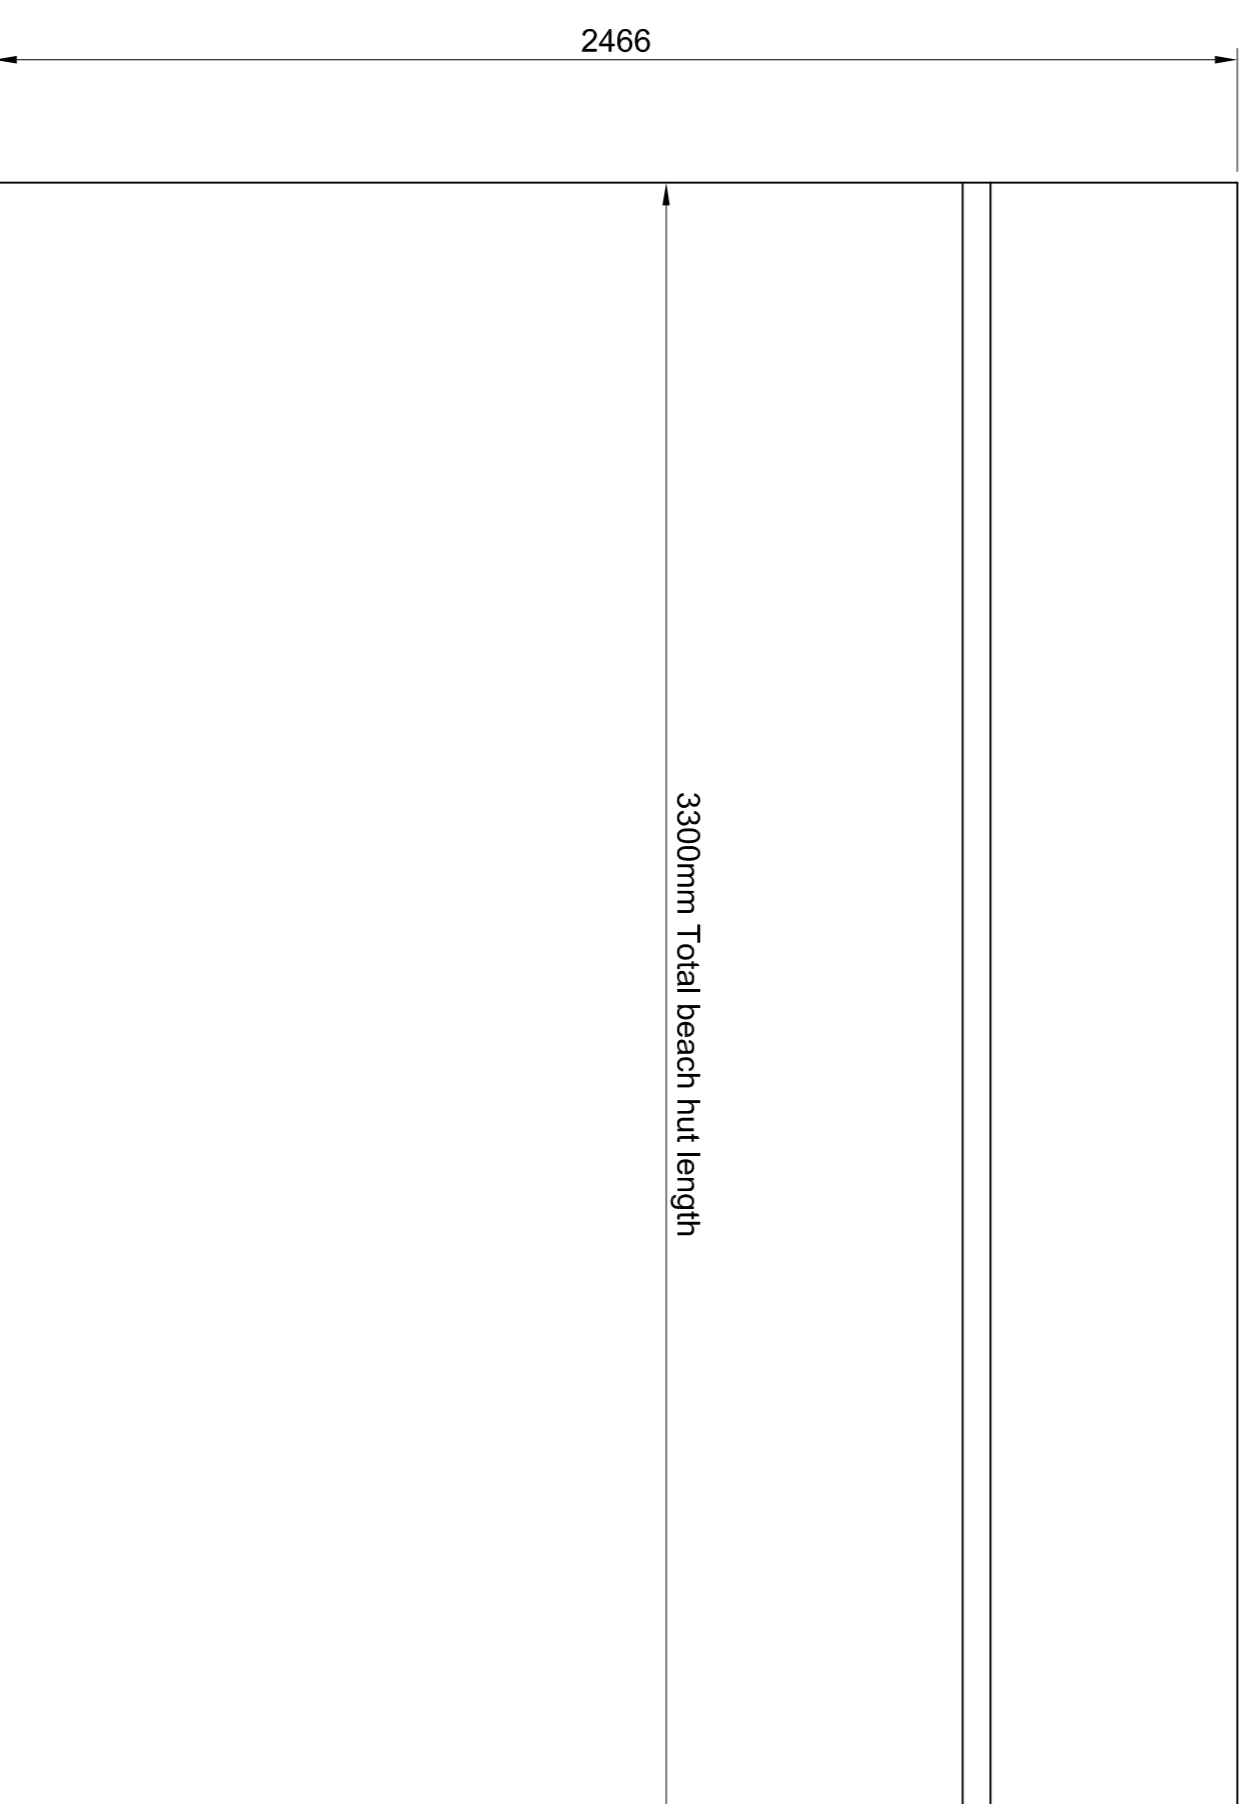

Side Elevation of Beach Hut  
Scale 1:15

**DRAWING ISSUE**  
For Comment  
Date: 06/03/24

Rev.	Description	Chk. By	Date
A	Add elevations to drawing.		06/03/24

**Jeremy Nabarro and Associates**  
The Chapel  
Chapel Row, Tuckington  
Whitshire, SN14 6PD  
Tel: 07973 517655  
E-mail: jeremy@pooldesignltd.com

Project: 76 Panorama Road,  
Sandbanks,  
Poole,  
BH13 7RP

Title: Beach Hut Details  
Drawn By: P31  
Date: 27/02/24  
Scale: 1:50 1:10 A1  
Revision: A  
Approval Status:  
Checked by Client:  
Checked by Architect:  
Do NOT scale from this drawing.  
For Construction:   
Tolerance:  
Units: ALL DIMS IN mm  
± 1.0  
UNLESS OTHERWISE STATED  
ANGLES ± 0'30"

**© COPYRIGHT**  
This drawing has copyright and may not be copied in whole or in part or used for any purpose other than that it is supplied without express written consent from Jeremy Nabarro and Associates