





**Sign 1: Fascia Sign**

Joinery fascia sign background to be painted Dulux ref "Willow Tree".  
 "Giggling Squid" hand painted White lettering with Dulux ref "Dewy Lawn" outline, letter size 300mm cap height to centre of fascia.  
 "THAI RESTAURANT" and "THAI TAPAS" hand painted White lettering, letter size 180mm cap height.  
 Height above ground from bottom edge varies at 3275mm.  
 Not illuminated.

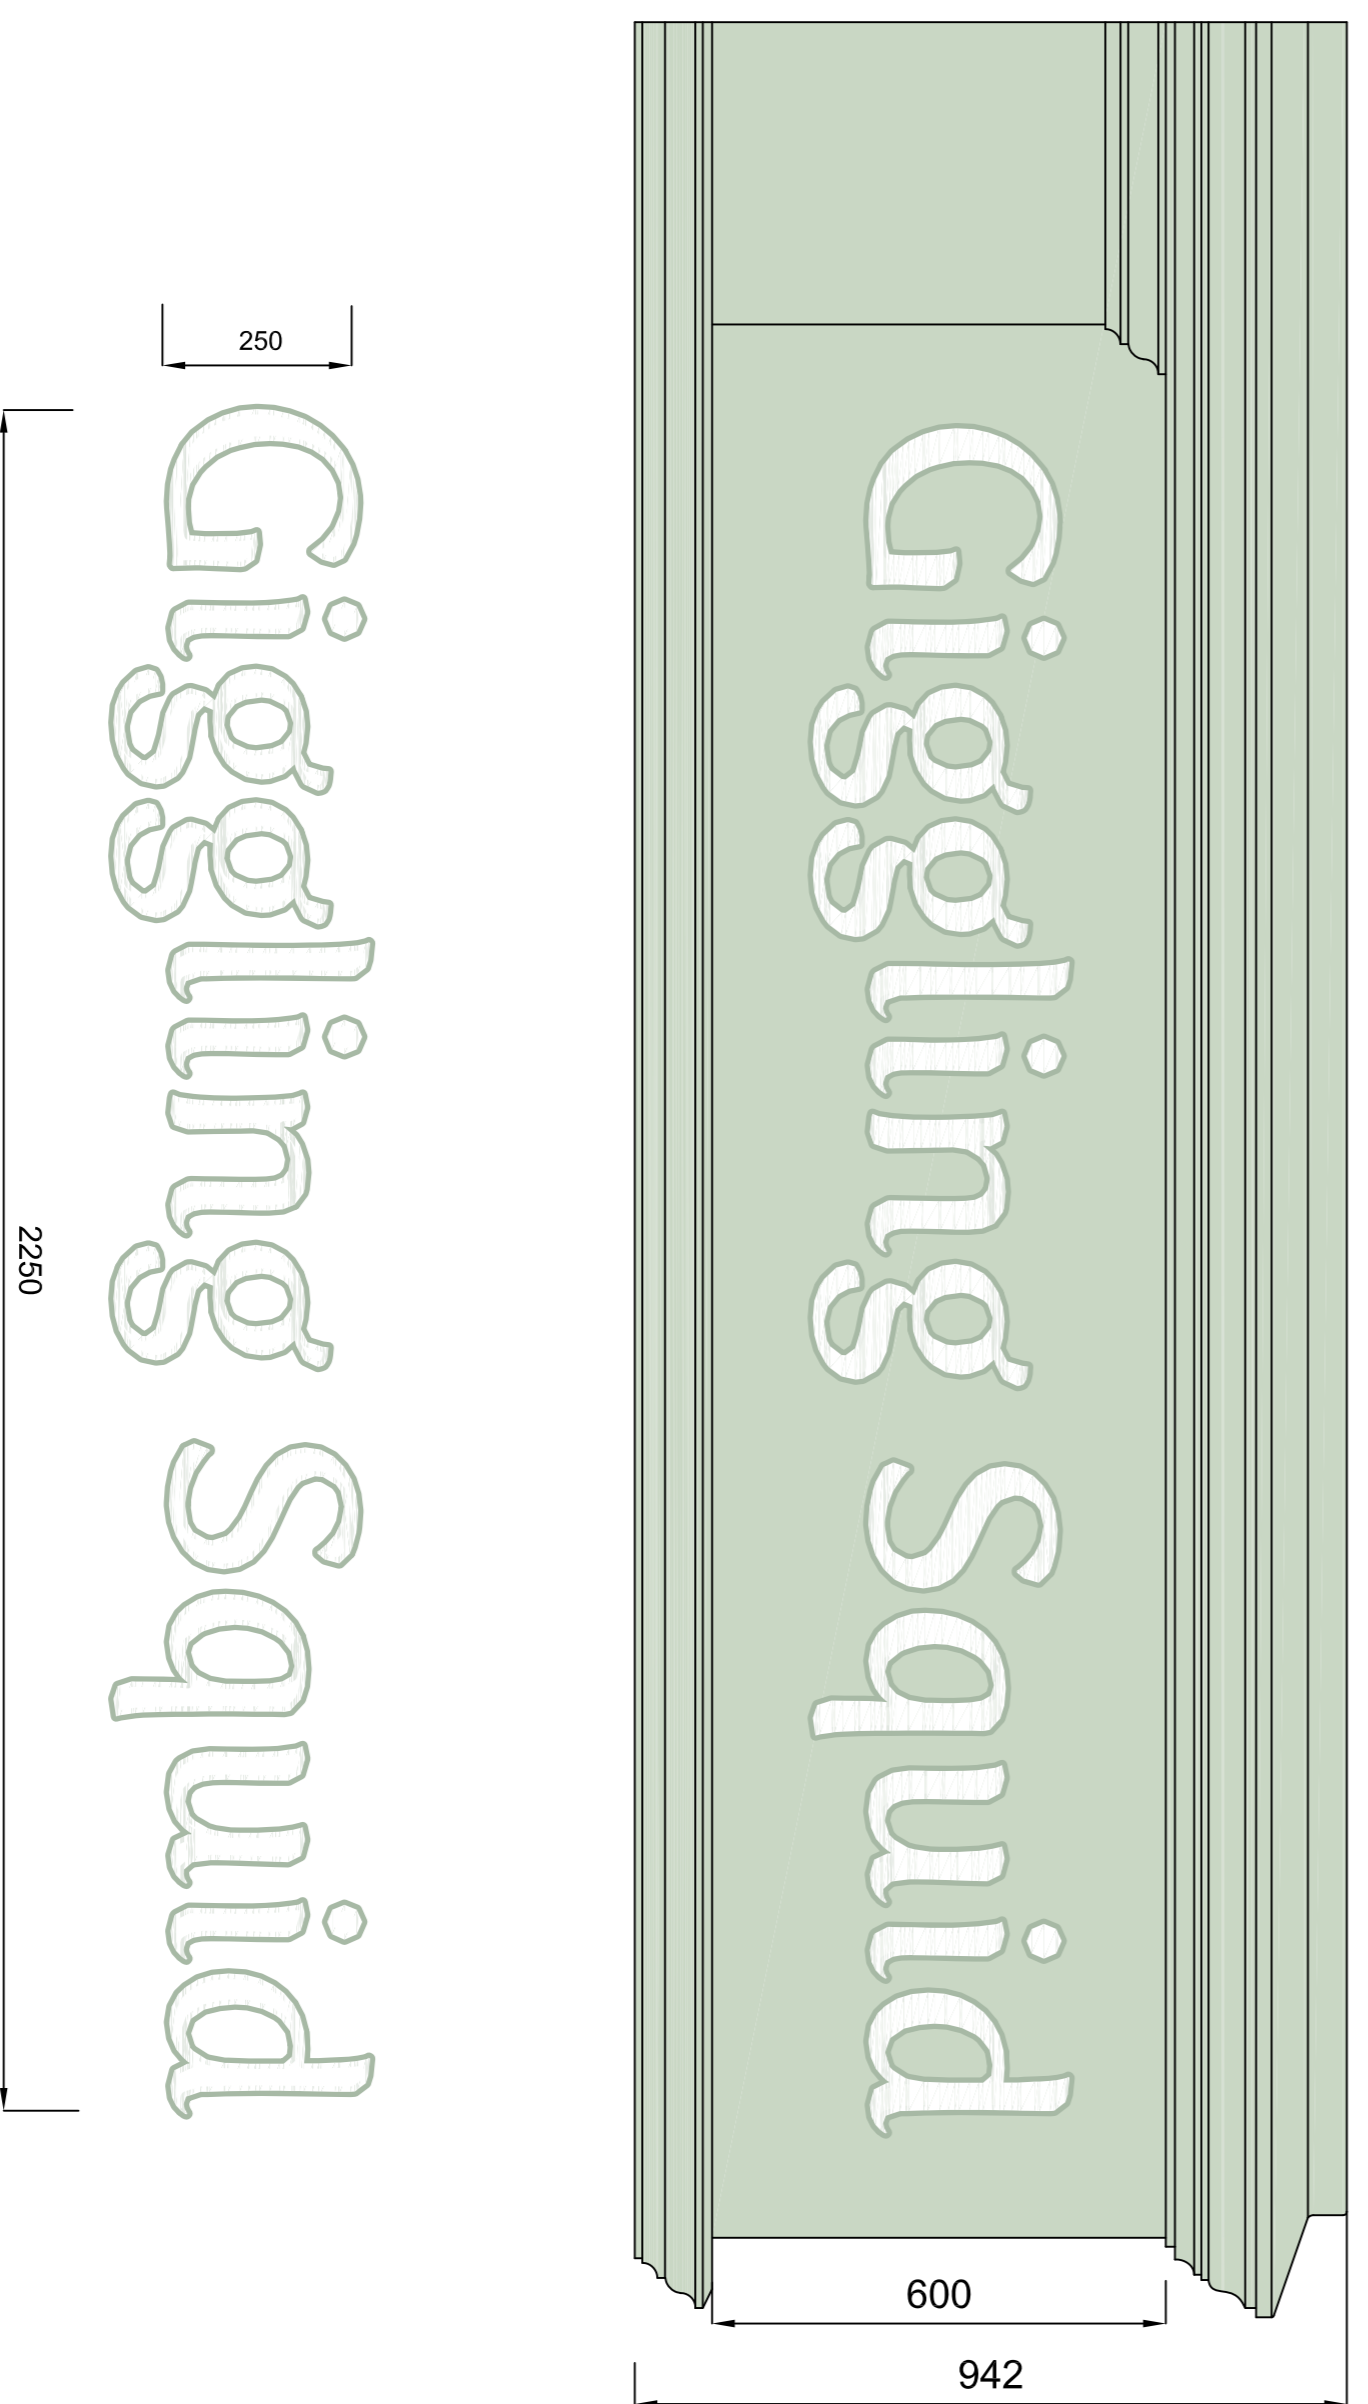


**Sign 2: Fascia Sign**

Joinery fascia sign background to be painted Dulux ref "Willow Tree".  
 "Giggling Squid" hand painted White lettering with Dulux ref "Dewy Lawn" outline, letter size 250mm cap height to centre of fascia.  
 Height above ground from bottom edge varies at 3275mm.  
 Externally illuminated by trough light.

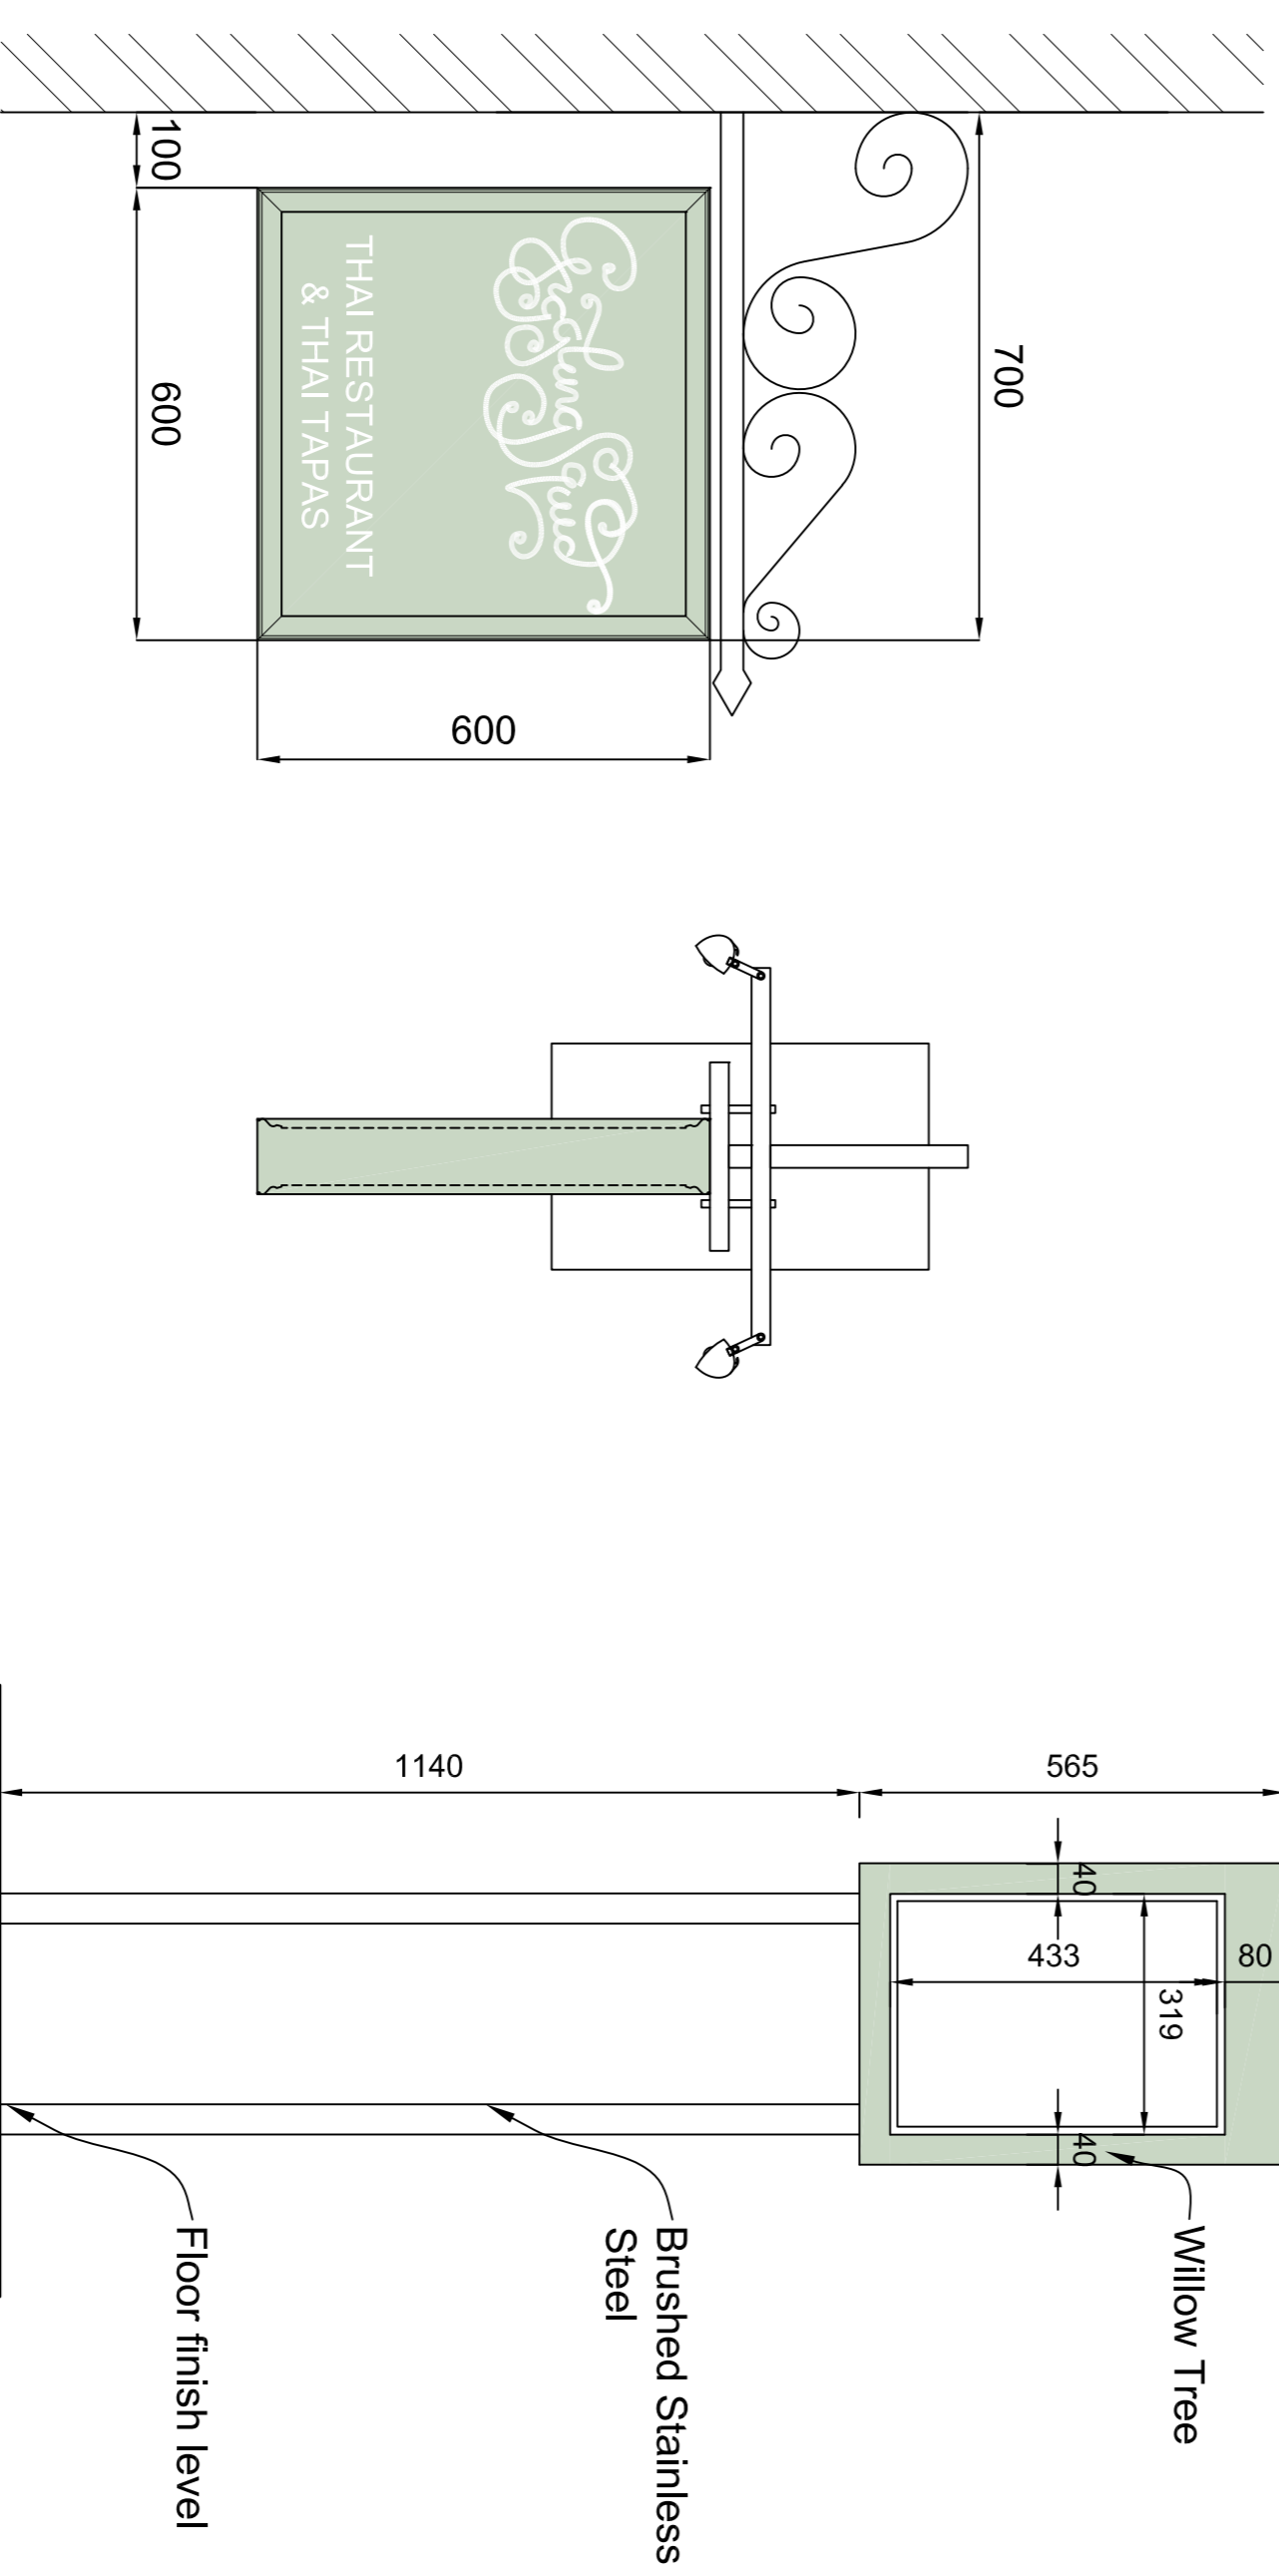

**Sign 3: Projecting Sign**

Existing projecting painted joinery sign reused, double sided.  
 Background colour Dulux ref "Willow Tree".  
 Logo & Text Colour White directly painted onto sign.  
 Height above ground from bottom edge 4185mm.  
 Externally illuminated by trough light with warm white LED.

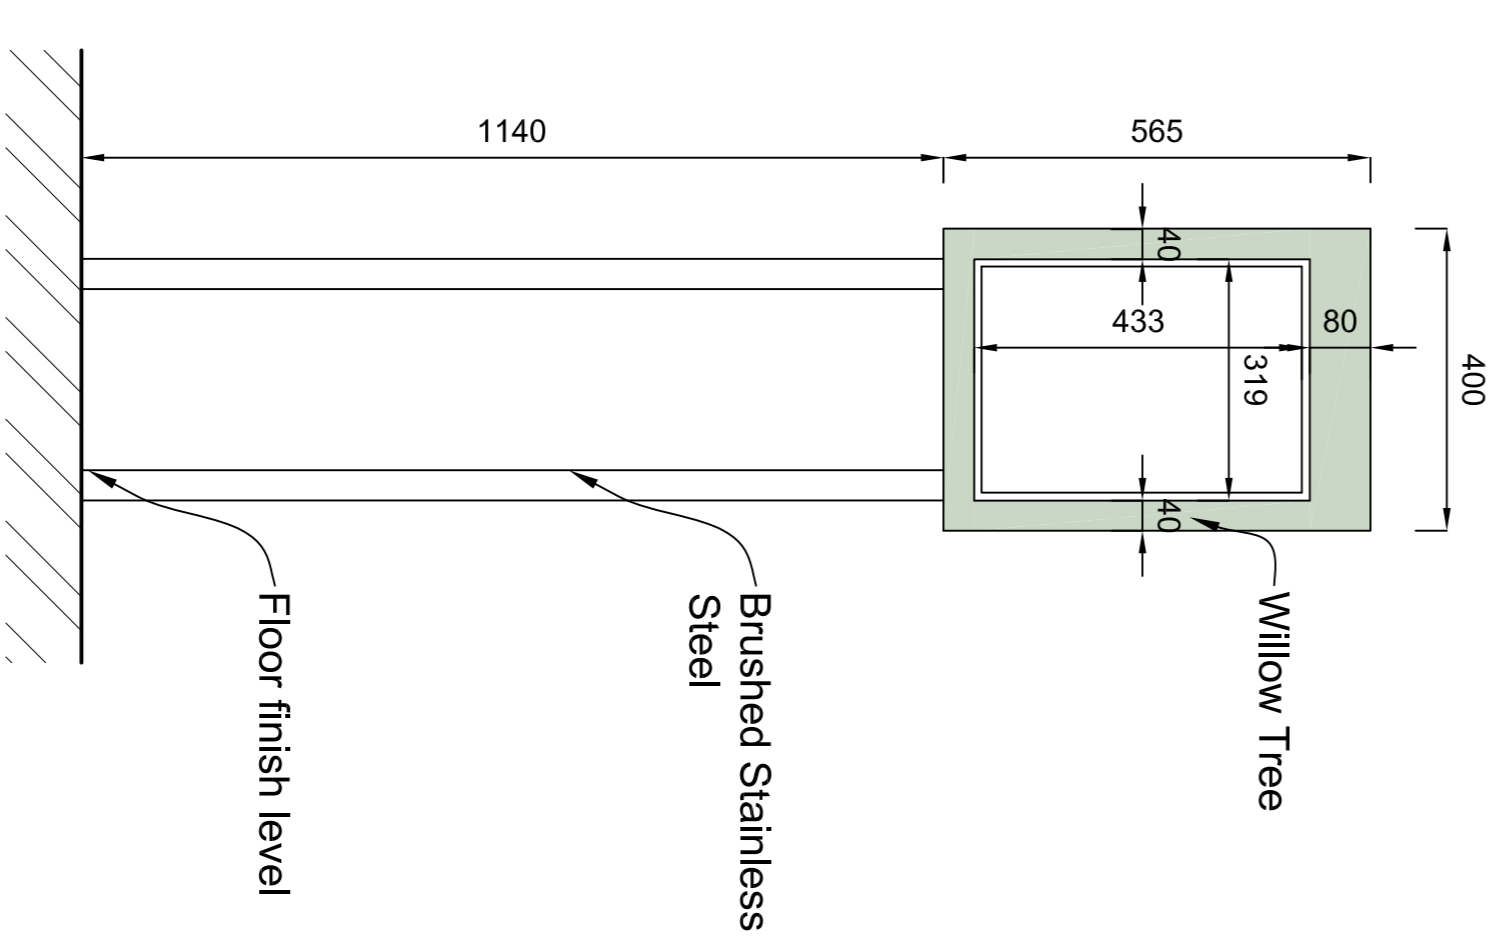

**Sign 4 and 5 - Menu Box:**

Freestanding Menu Box:  
 Internally illuminated.  
 Sized to receive 1no. portrait A3 menu or 2no. landscape A4 menus.  
 Frame in powder coated aluminium in Dulux Ref "Willow Tree".  
 Posts in brushed stainless steel.  
 Height above pavement to bottom edge 1250mm.

(AS PROPOSED)

PROJECT  
 Giggling Squid  
 18 Lendal  
 York  
 YO18AU

DRAWING TITLE  
 Signage Details  
 As Proposed

SCALE  
 1:5@A1  
 1:10@A3

DATE  
 23.02.24

DRAWING NUMBER  
 1897/08

REVISION  
 /

