



SCALE 1/50 @ A3

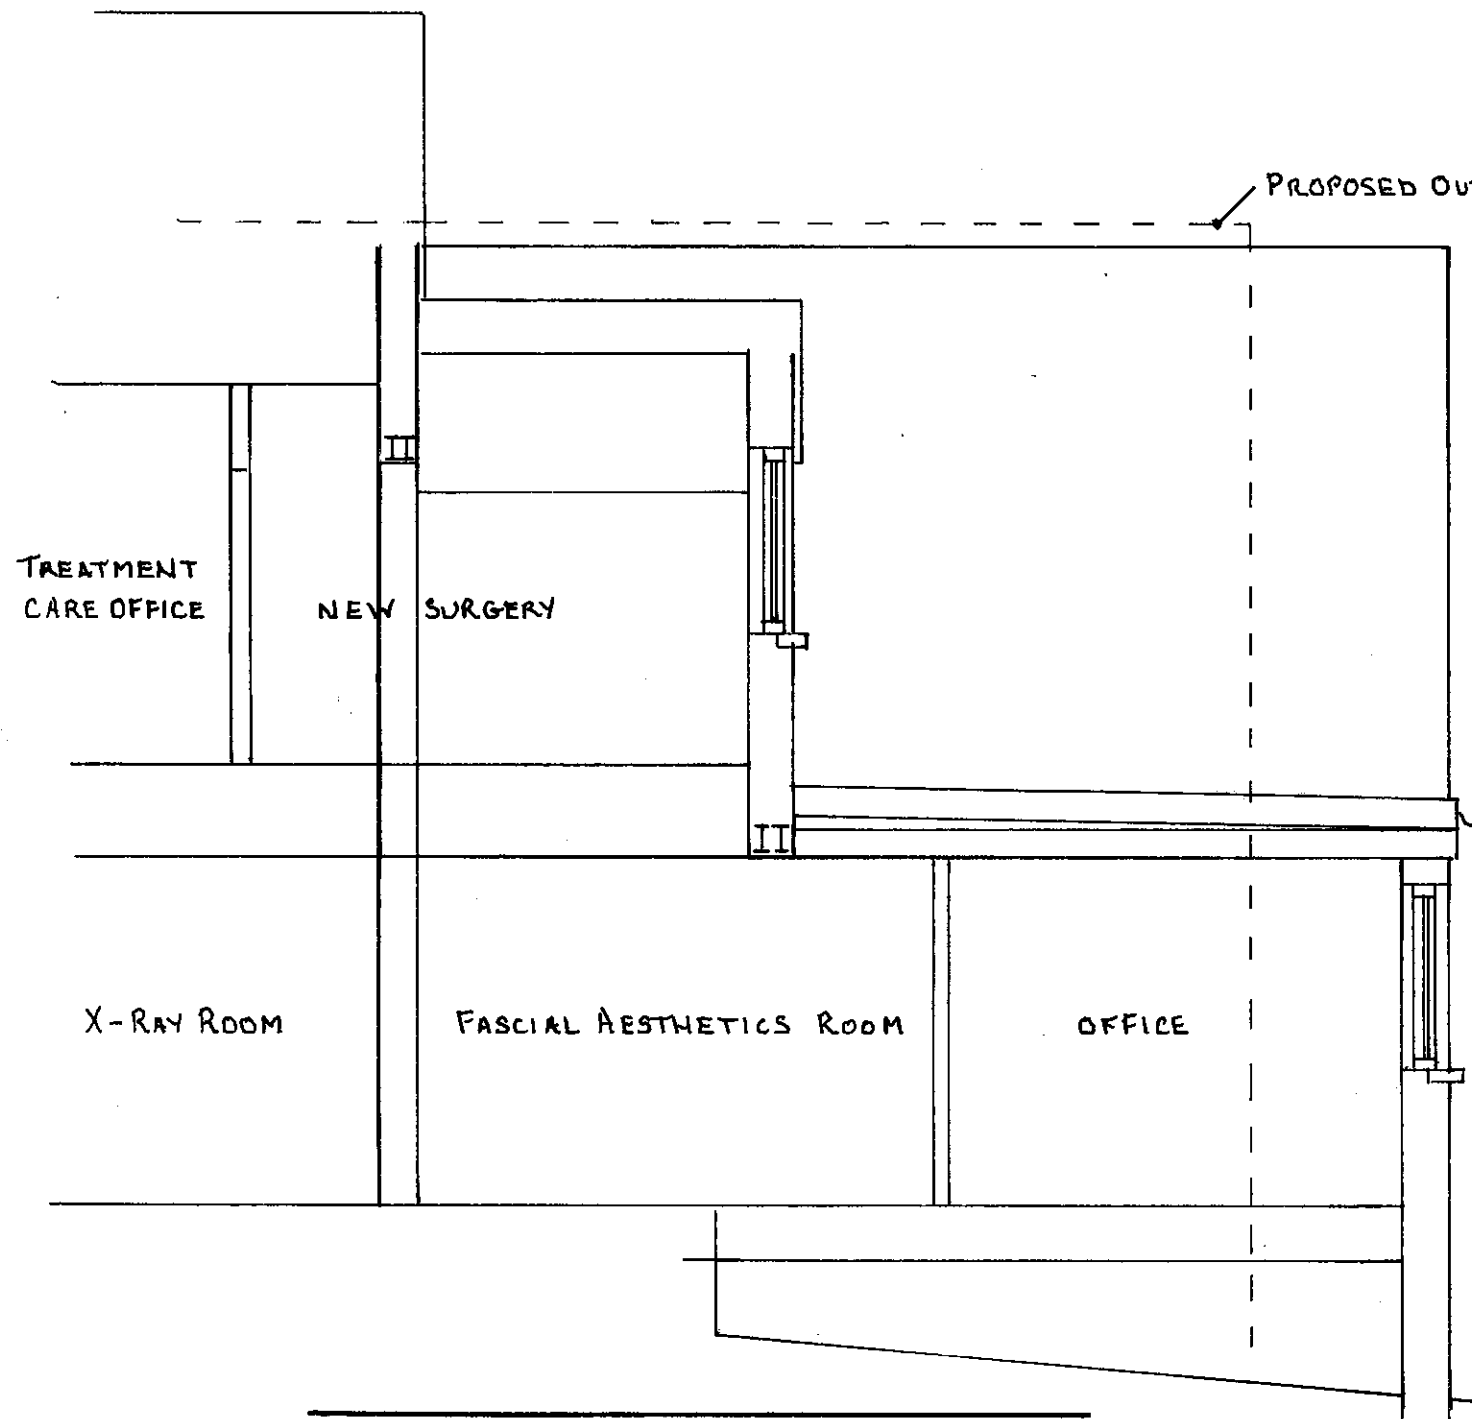

**PROPOSED CROSS SECTION XX**

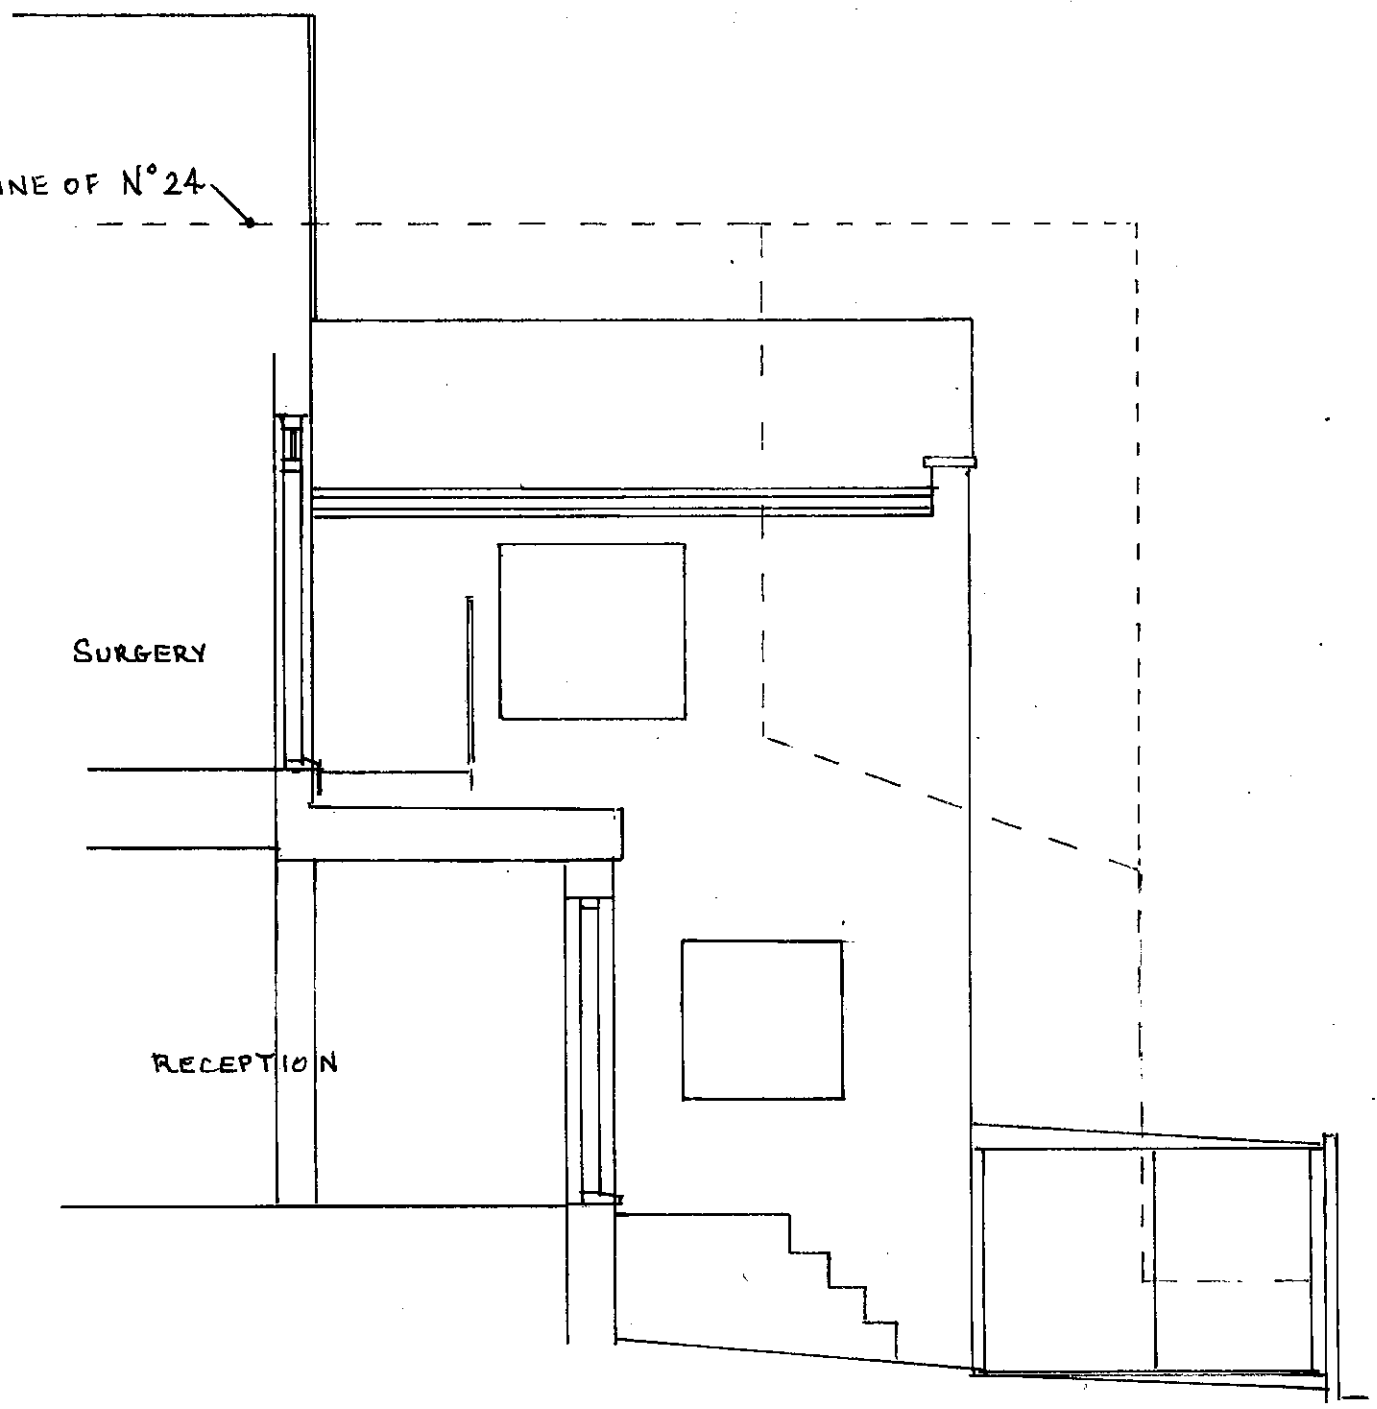

**EXISTING CROSS SECTION XX**

**SHAPLAND & SHAPLAND**  
 62 Greenway, Chesham, Buckinghamshire, HP5 2BX  
 T: 01494 785696  
 M: 07519654619  
 E: shaplandnigel@gmail.com  
 Nigel L. Shapland. B.Sc. M.R.I.C.S.  
 CHARTERED BUILDING SURVEYOR



ADDRESS <b>KINGS ROAD DENTAL PRACTICE 22 KINGS ROAD, BERKHAMSTED, HERTS, HP4 3BD</b>		JOB TITLE <b>PART TWO STOREY, PART SINGLE STOREY REAR EXTENSIONS</b>		DRAWING TITLE <b>PROPOSED AND EXISTING CROSS SECTIONS</b>	
CLIENT <b>MR R SHAH</b>		SCALE <b>1 : 50 @ A3</b>		DATE <b>APRIL 2024</b>	
DRAWING NUMBER	REVISION	REVISION	DATE	COMMENT	
<b>KR-0723-12</b>	<b>B</b>	A	Mar 24	Changed roofs to infill	
		B	Mar 24	Scale bar added	