

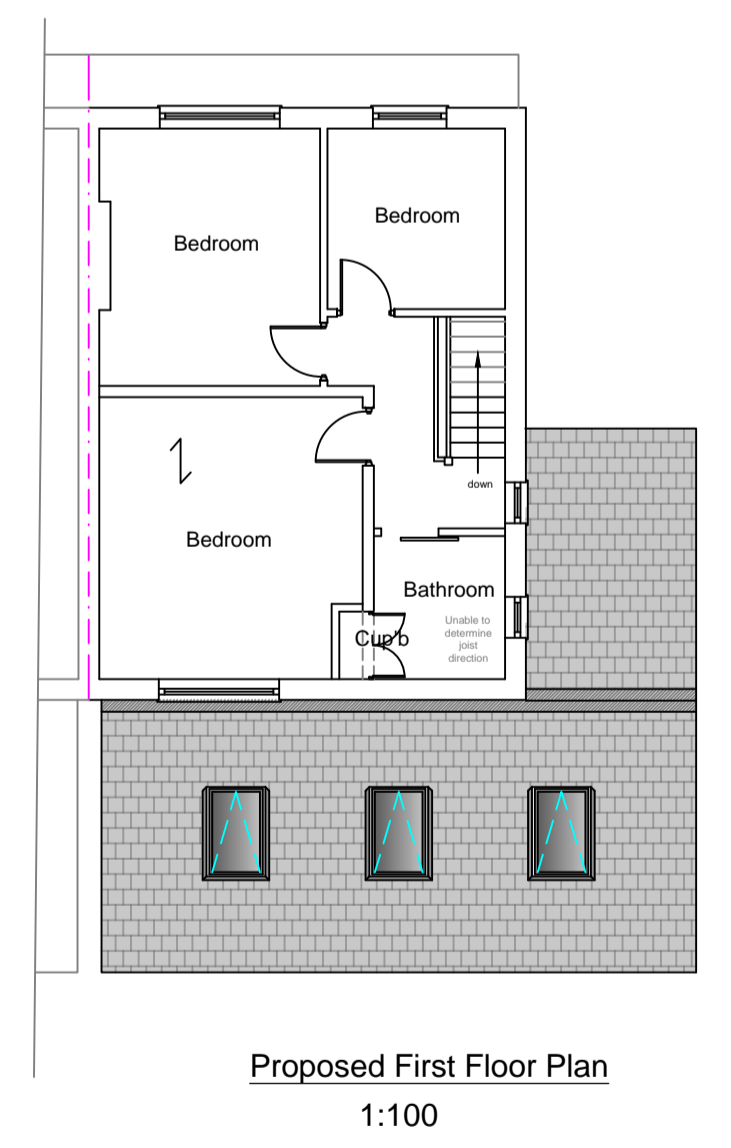
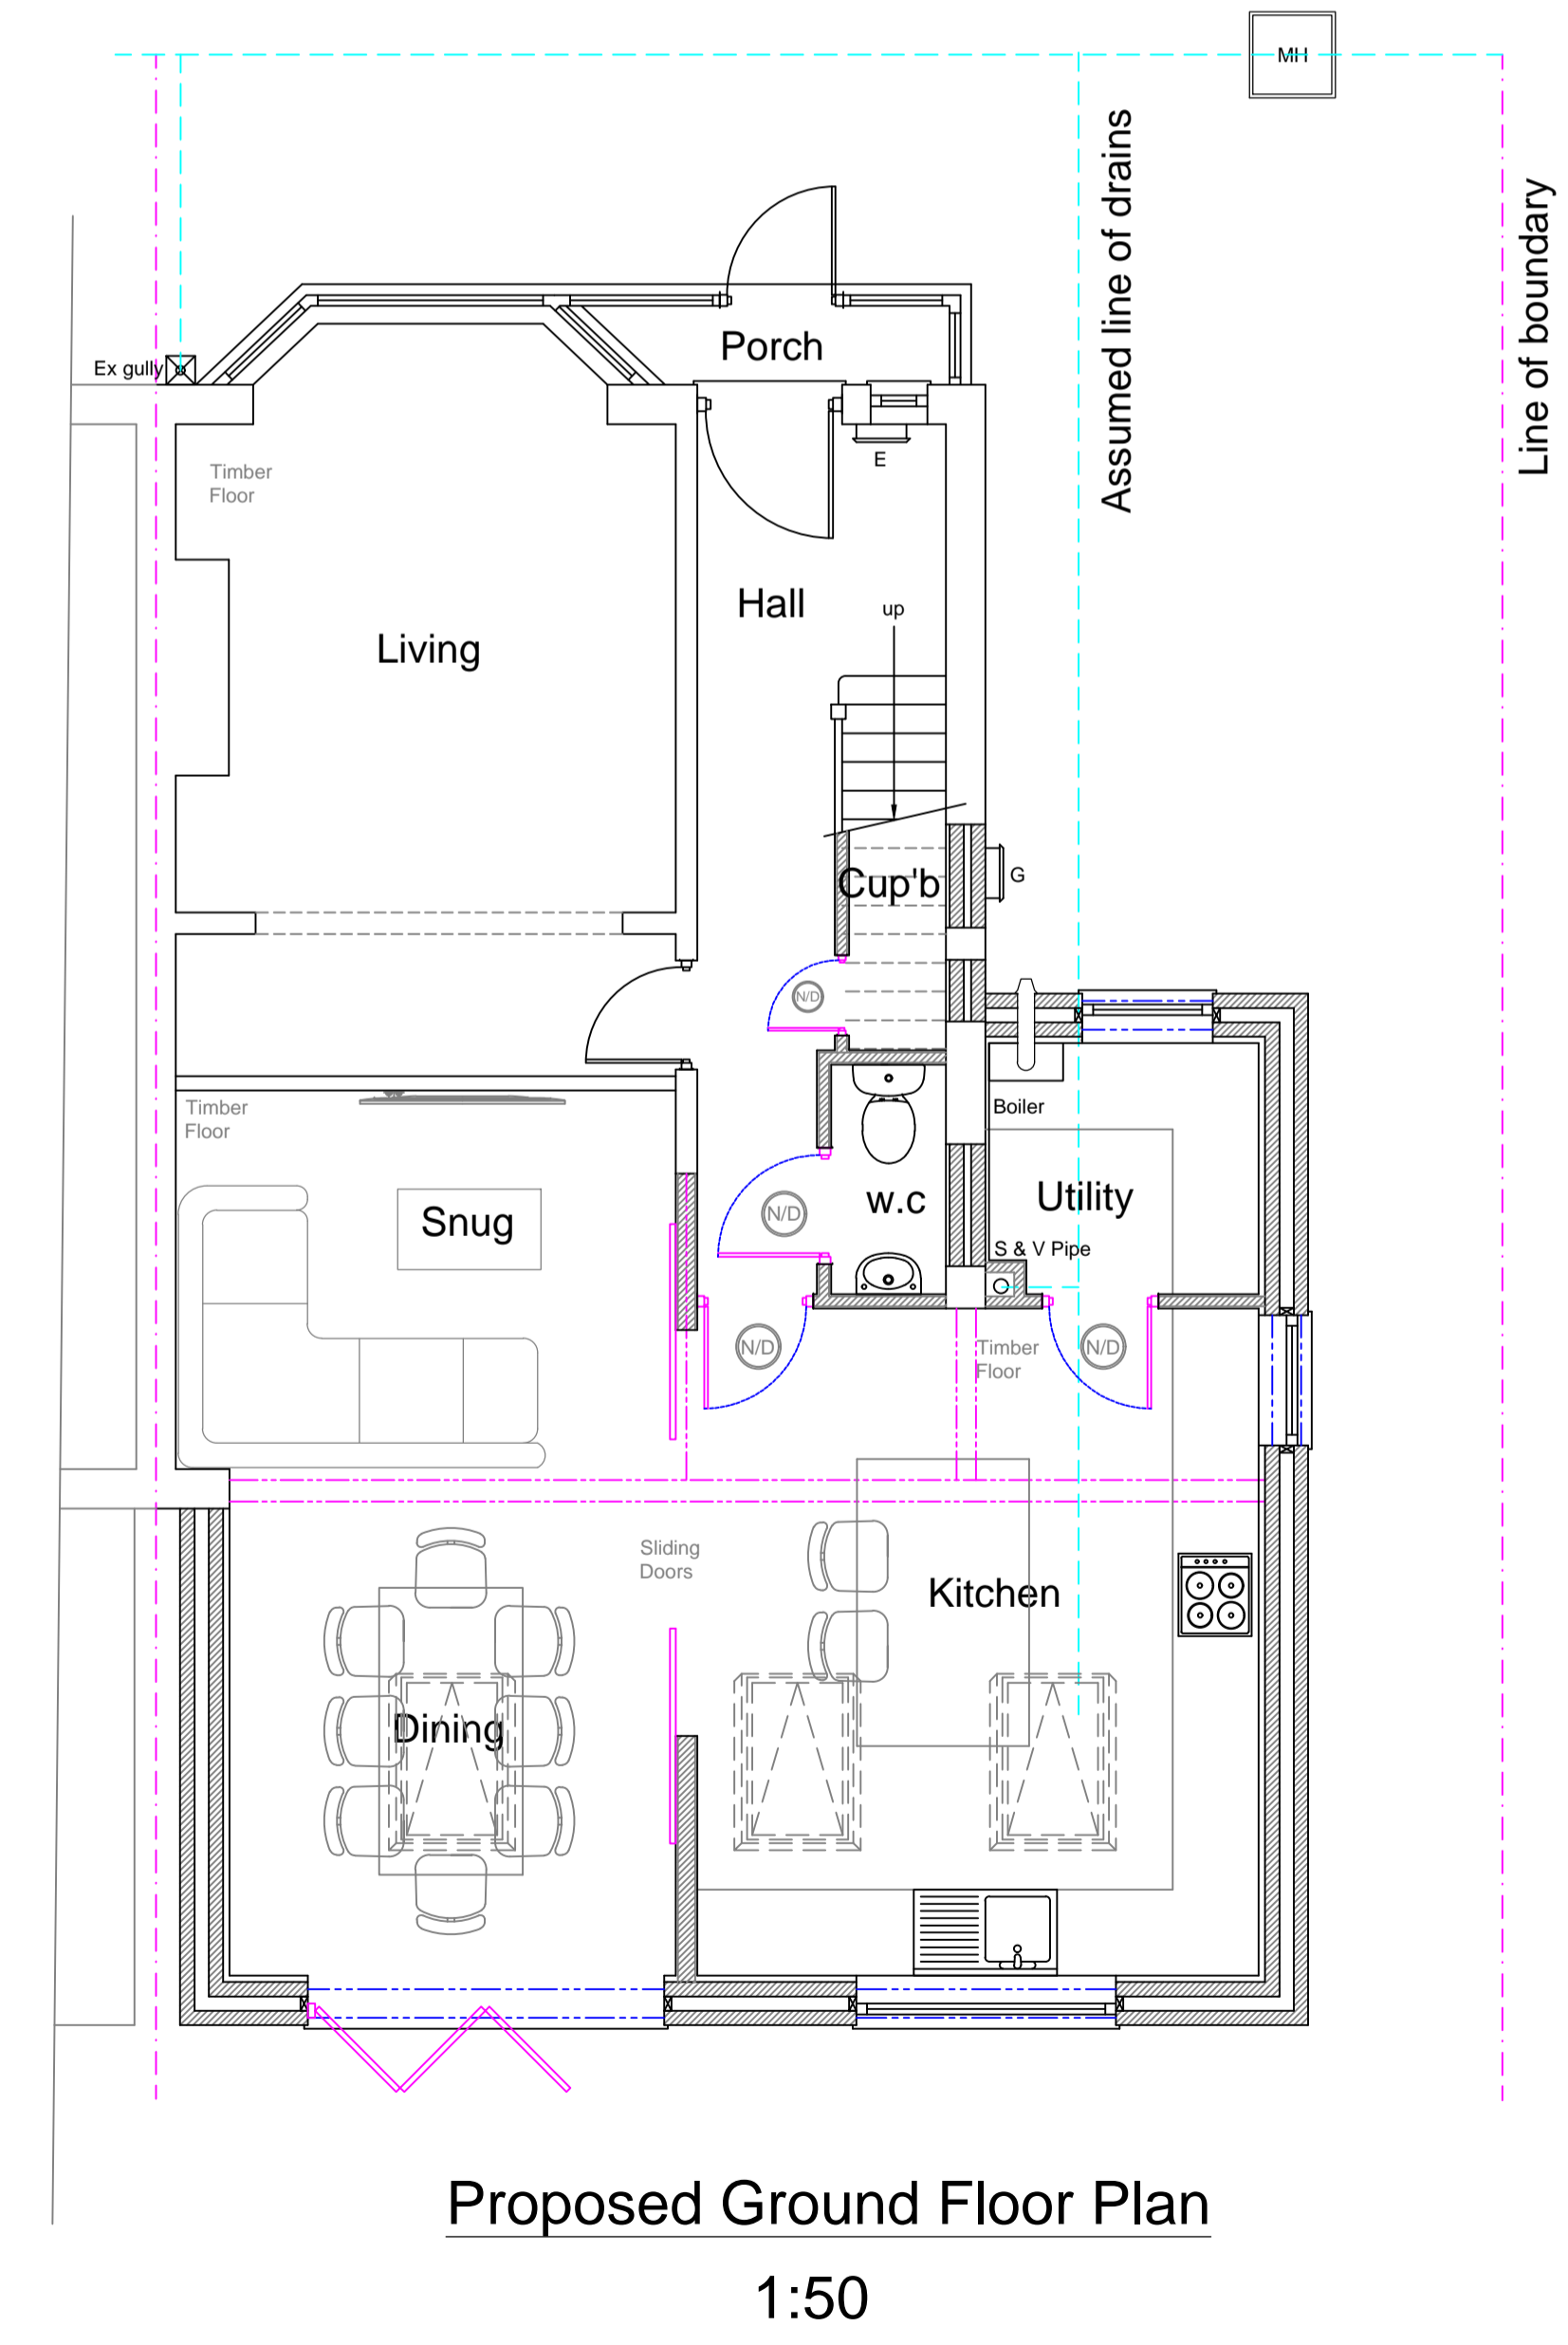


This drawing is protected by copyright and the information contained therein is the property of William McCall. The drawing must not be copied and the information contained therein may not be used or disclosed without written permission of and in the manner permitted by William McCall.

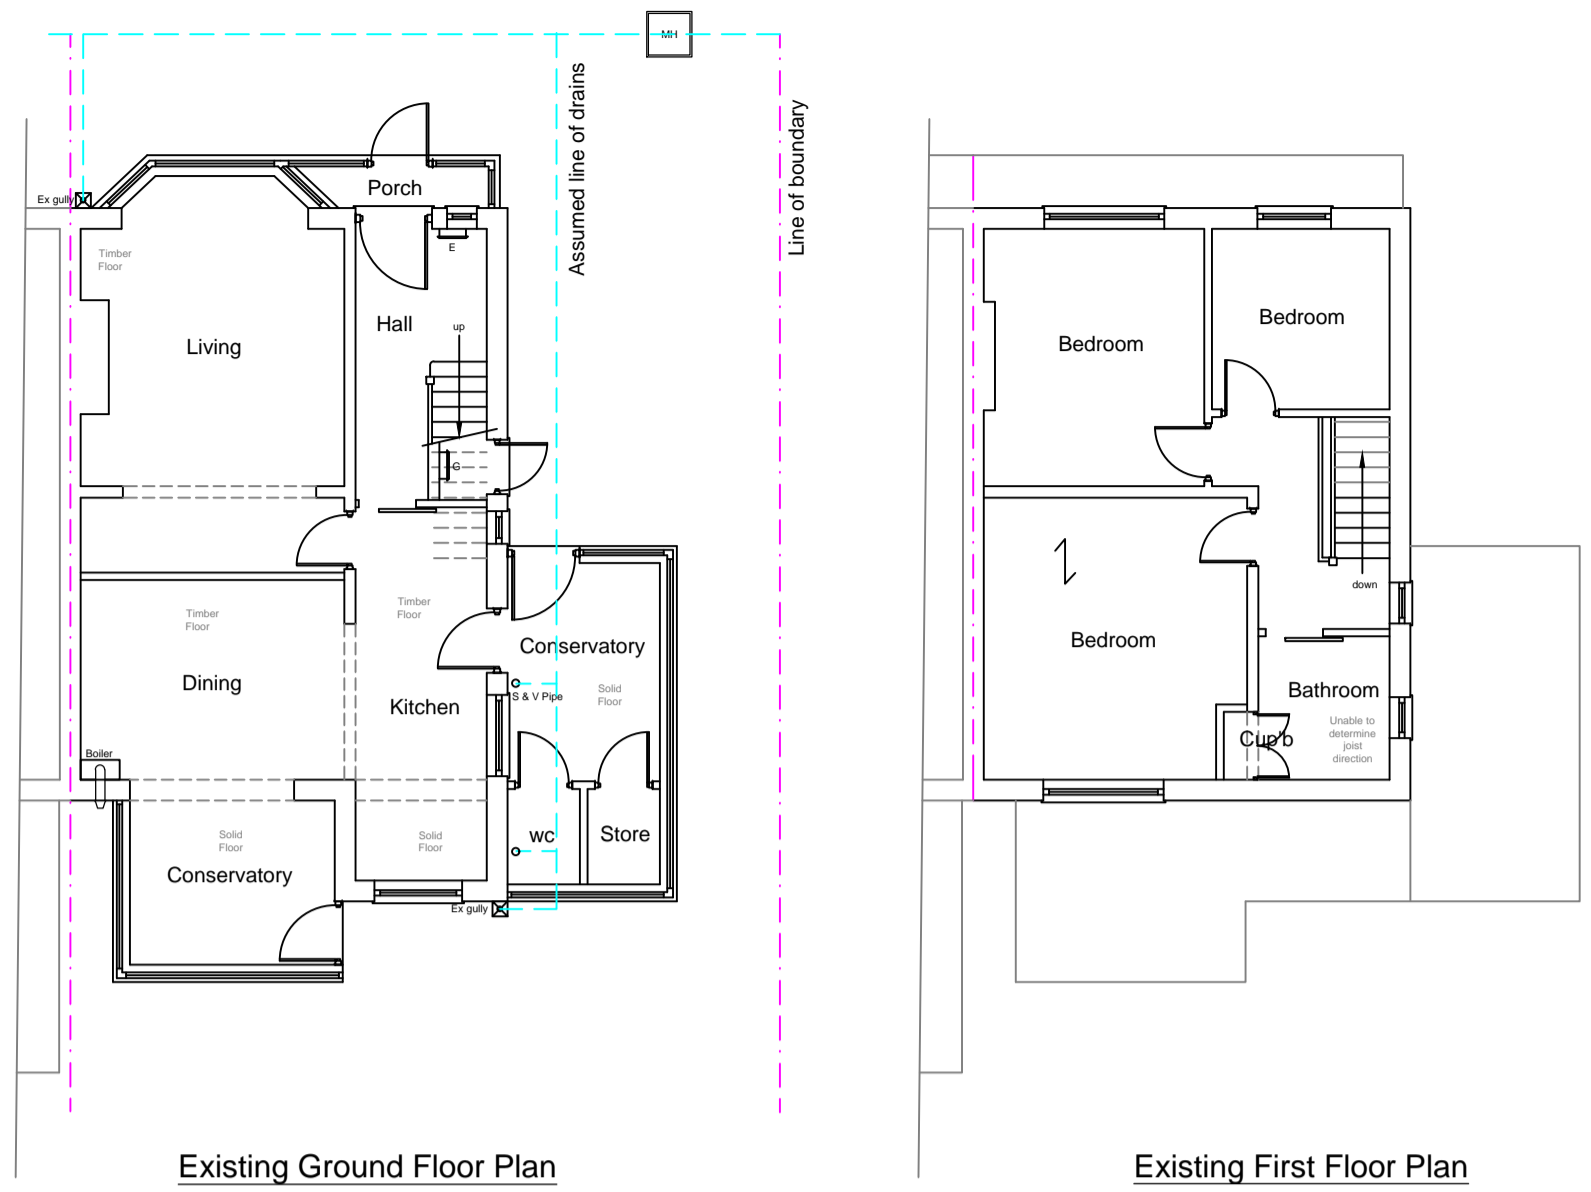

Stage :- <b>Householder Planning</b>			
Project Title :- Proposed Single Storey Side & Rear Extension			
Drawing Title :- Existing & Proposed Plans & Elevations			
Client :- Miss Fraser			
Drwg No :- 03/24/34	1 of 2	Date :- March '24	Rev :-
Scale :- 1:100 & 1:50@A1	Drawn:- SCM	Checked :-	
Site Address :- 44 Wainwright Avenue, Denton, Tameside, M34 2WN			

The Old Post Room  
34 Chew Valley Road  
Greenfield  
Saddleworth  
OL3 7DA  
Tel: 01457 871202  
www.william-mccall.com | enquiries@william-mccall.com

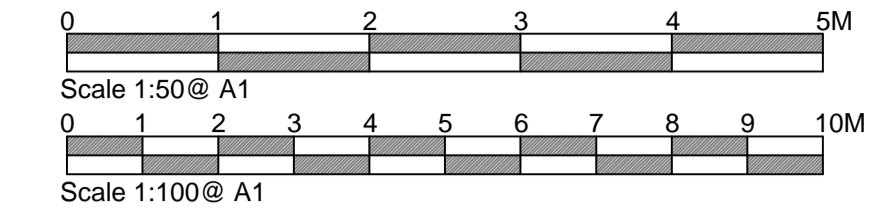