


Notes

Designer takes no responsibility for any dimensions obtained by scaling from this drawing. If no dimension is shown the recipient must ascertain the dimension specifically from the Designer or by site measurement. Supplying this drawing in digital form is solely for convenience and no reliance may be placed on digital data. All data must be checked against hard copy. Dimensions must be checked on site. Any discrepancies must be reported to the Designer immediately. This drawing is copyright of Duke Design Services

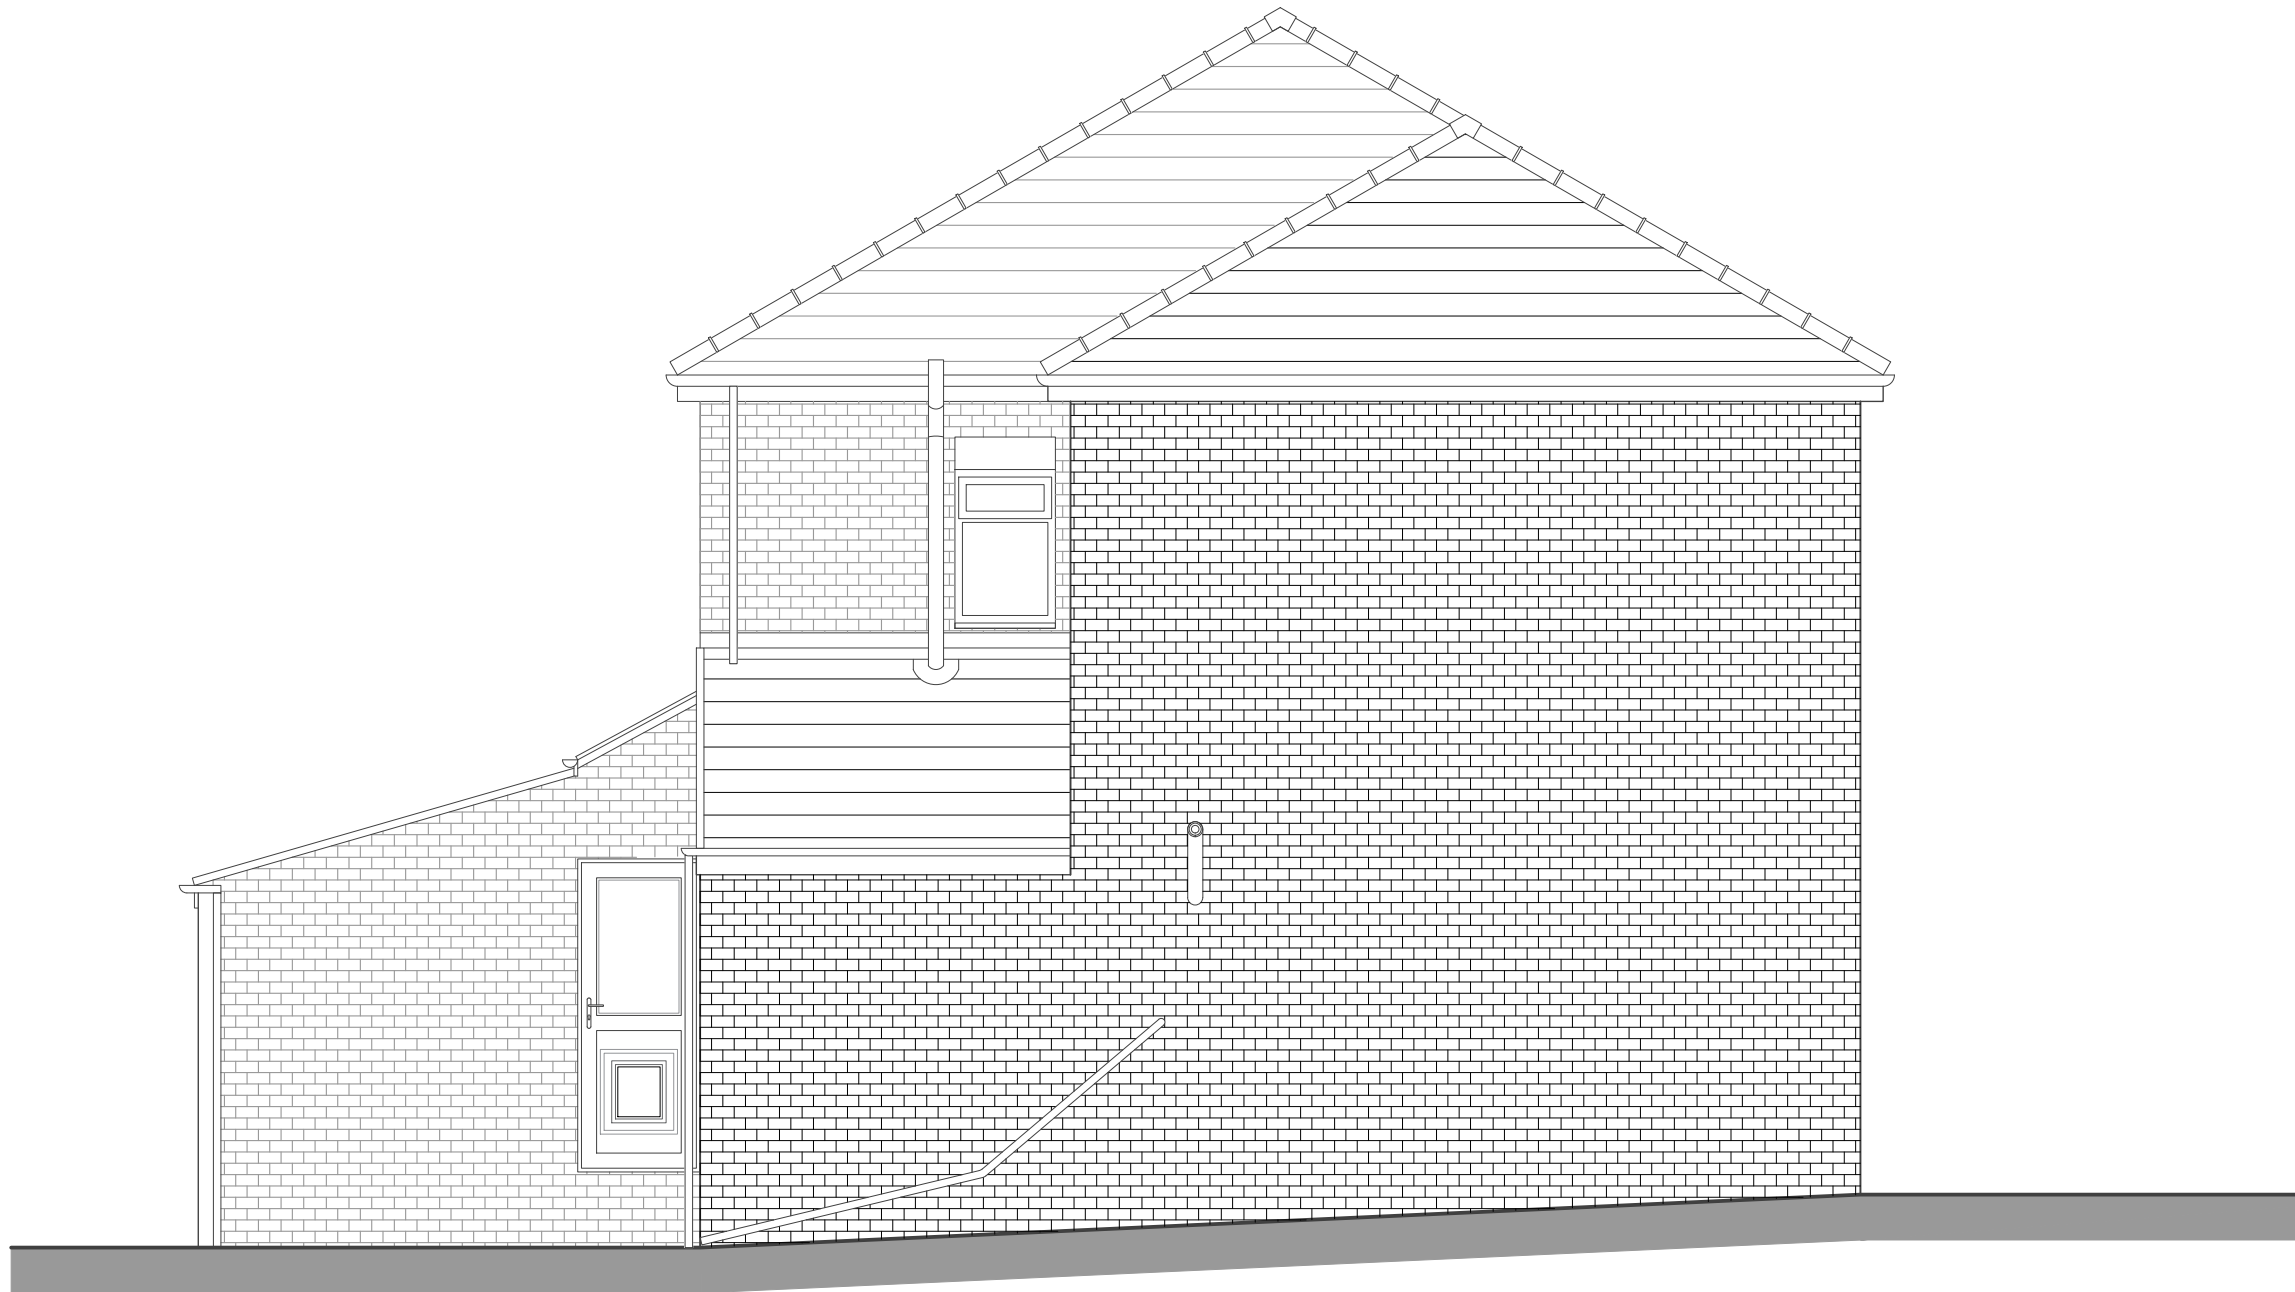

Side Elevation
1:50

| Rev | Description | Date | By |
|-----|-------------|------|----|
| | | | |

Duke Design Services

T:07450607284 W:ddesignservices.co.uk

E:dd@dukedesignservices.co.uk



| | | | |
|---|---------------|----|--------------|
| C | Concept | G | Contract |
| D | Planning | J | Construction |
| E | Building Regs | L | As Built |
| F | Tender | Sk | Sketch |

| | | | |
|----------|----------------------------------|---------------|----|
| Client: | Mike Read | | |
| Project: | 9 The Crest, Droylesden, M43 6FL | | |
| Scale: | 1:50 | original size | A3 |
| Date: | Apr 2024 | | |

| Drawing Number | Description | Rev |
|----------------|-------------------------|-----|
| 24(07)_111 | Existing Side Elevation | |

0 500mm 1m Scale 1:50