



NEIGHBOURS HOUSE
3 Rushmoor Close

NEIGHBOURS HOUSE
5 Rushmoor Close

Materials

Roof - Dark brown roof tiles

Walls - White render

01 **01 EXG ELEV FRONT**
Scale: 1:100

Windows - White UPVc

Doors - White UPVc


RWP & Gutters - Black UPVc



NEIGHBOURS HOUSE
5 Rushmoor Close

NEIGHBOURS HOUSE
3 Rushmoor Close

02 **02 EXG ELEV REAR**
Scale: 1:100

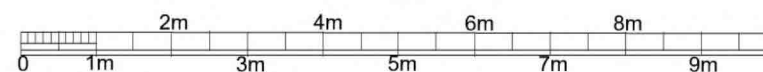

scale - 1 : 100 @ A3



Purpose - Householder planning application

<small>All dimensions to be checked on site. All omissions & discrepancies to be reported to the designer.</small>	PROJECT: 4 Rushmoor Close, WD3 1NA	DATE: 10/03/2024
	DWG NO: EXG ELEV 07	REVISION:

EXISTING