




01 **01 EXG ELEV SIDE**
Scale: 1:100


Materials

- Roof - Dark brown roof tiles
- Walls - White render

- Windows - White UPVc
- Doors - White UPVc
- RWP & Gutters - Black UPVc

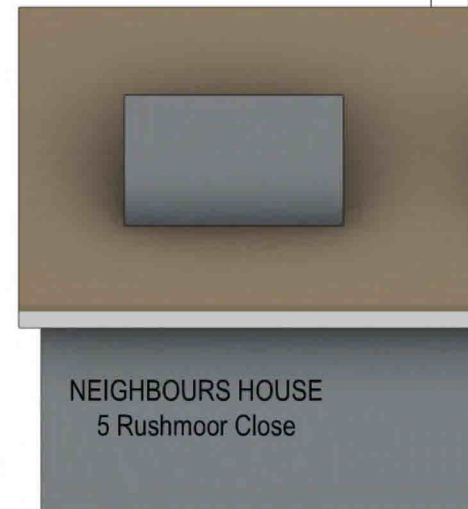

02 **02 EXG ELEV SIDE**
Scale: 1:100

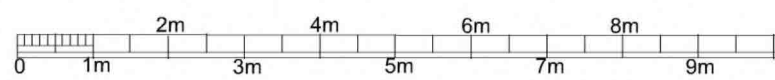

scale - 1 : 100 @ A3

Purpose - Householder Planning application

<small>All dimensions to be checked on site. All omissions & discrepancies to be reported to the designer.</small>	PROJECT: 4 Rushmoor Close, WD3 1NA	DATE: 10/03/2024
	DWG NO: EXG ELEV	REVISION: 08

EXISTING